
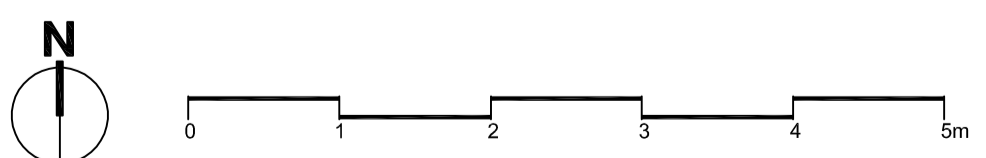


LEVERTON PLACE

KENTISH TOWN ROAD

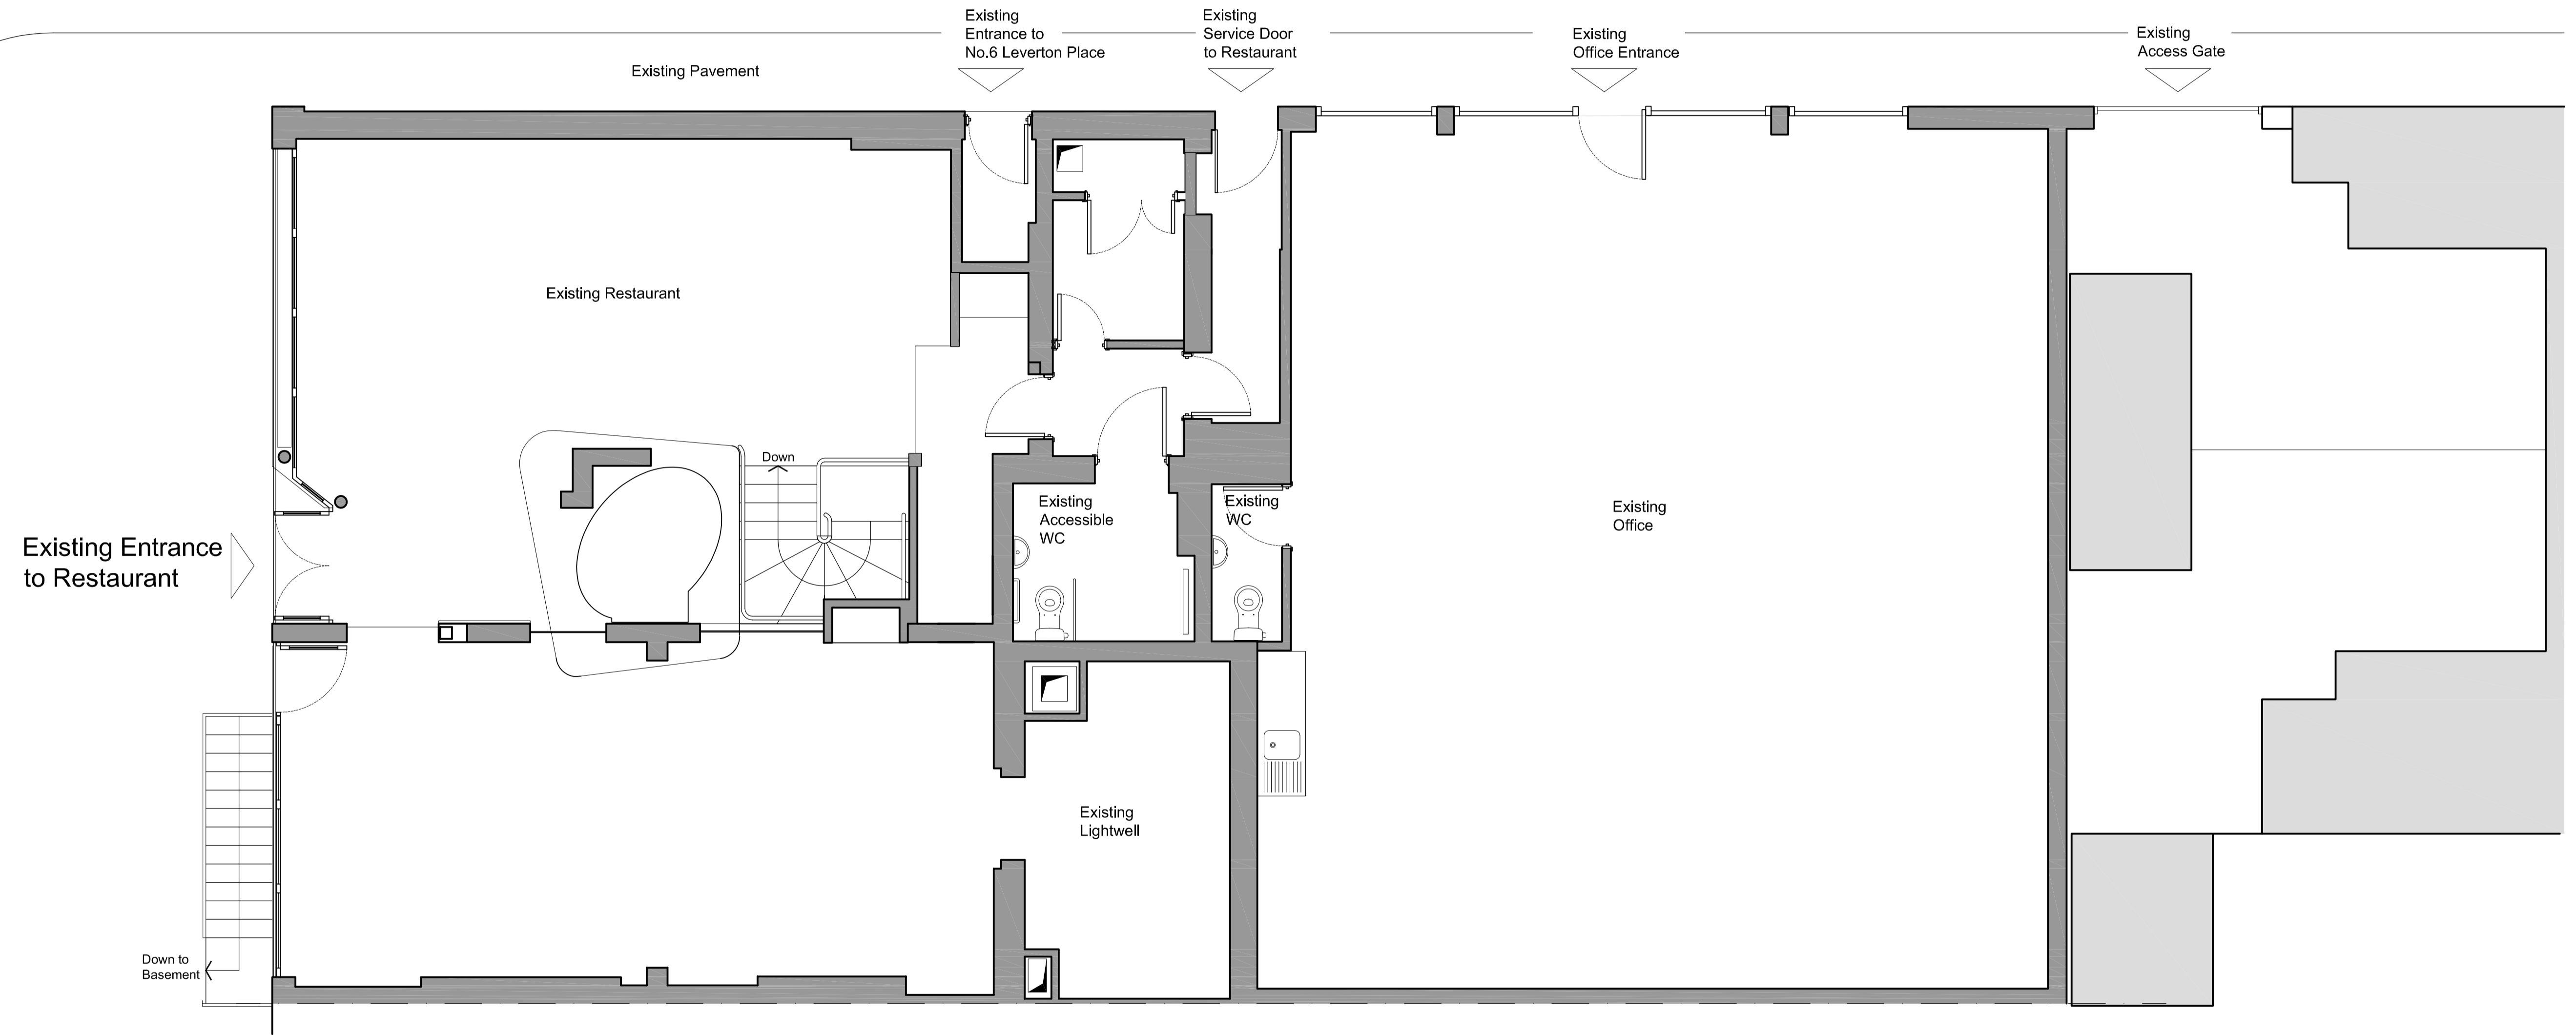



PLANNING

Existing Ground Floor

Location / Project				
6 Leverton Place, London NW5 2TG.				
First Floor Extension: Conversion of Existing 3 Bed Apartment into 4 Bed Apartment				
Date	Drawn by	Checked by	Scale	Drawing Title
Feb 2015	DH	RA	1:50 at A1	

Revision	Date	Note	Author
www.atkinsonarchitects.co.uk 5 Acre Place Plymouth Devon, PL1 4QP 01752 312 616 <small>RIBA Chartered Architects. Copyright. All Rights Reserved.</small>			
Project Number	Drawing number	Revision	
14.14	E_01	.	

ATKINSON
architects ltd

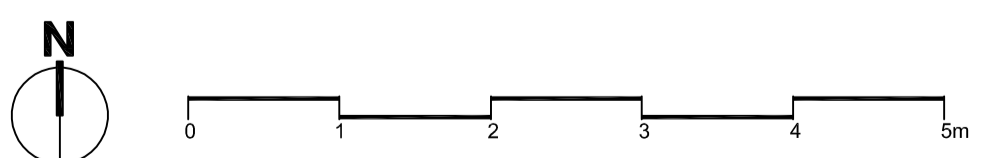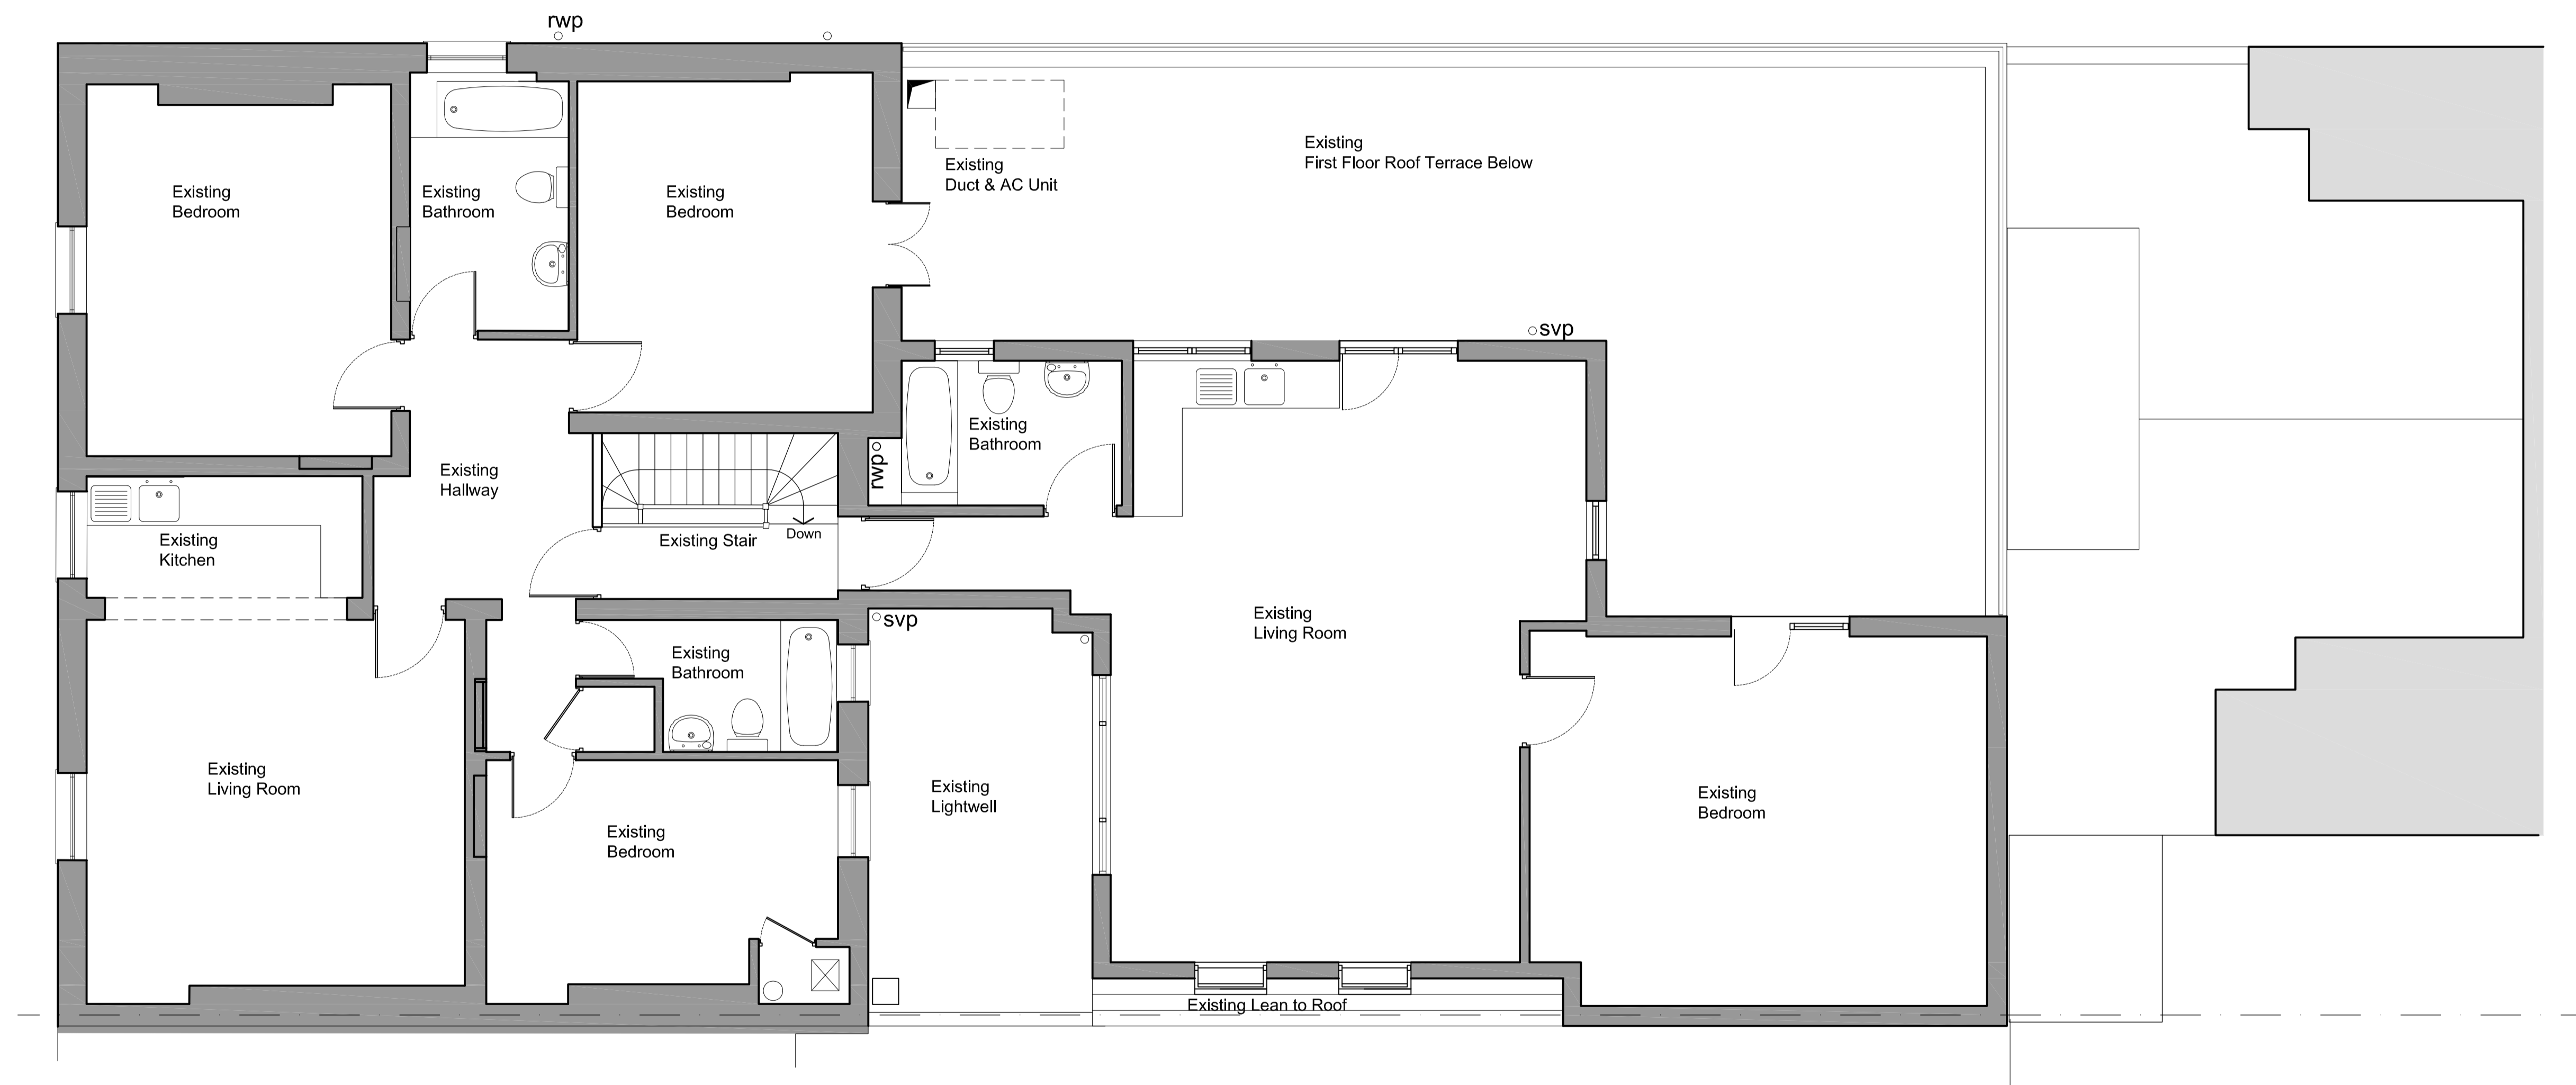

PLANNING

Existing First Floor

Location / Project				
6 Leverton Place, London NW5 2TG.				
First Floor Extension: Conversion of Existing 3 Bed Apartment into 4 Bed Apartment				
Date	Drawn by	Checked by	Scale	Drawing Title
Feb 2015	DH	RA	1:50 at A1	

Revision	Date	Note	Author
www.atkinsonarchitects.co.uk 5 Acre Place Plymouth Devon, PL1 4QP 01752 312 616 <small>RIBA Chartered Architects. Copyright. All Rights Reserved.</small>			
Project Number	Drawing number	Revision	
14.14	E_02	.	


ATKINSON
architects ltd



6 & 9 LEVERTON PLACE

300 KENTISH TOWN ROAD

EXISTING NORTH ELEVATION

 

PLANNING

Existing North Elevation

Revision	Date	Note	Author

www.atkinsonarchitects.co.uk
 5 Acre Place
 Plymouth
 Devon, PL1 4QP
 01752 312 616
RIBA Chartered Architects. Copyright. All Rights Reserved.


ATKINSON
 architects ltd

Project Number	Drawing number	Revision
14.14	E_03	.

Location / Project				
6 Leverton Place, London NW5 2TG.				
First Floor Extension: Conversion of Existing 3 Bed Apartment into 4 Bed Apartment				
Date	Drawn by	Checked by	Scale	Drawing Title
Feb 2015	DH	RA	1:50 at A1	



EXISTING EAST ELEVATION

 


PLANNING

Existing East Elevation

Location / Project				
6 Leverton Place, London NW5 2TG.				
First Floor Extension: Conversion of Existing 3 Bed Apartment into 4 Bed Apartment				
Date	Drawn by	Checked by	Scale	Drawing Title
Feb 2015	DH	RA	1:50 at A1	

Revision	Date	Note	Author
www.atkinsonarchitects.co.uk 5 Acre Place Plymouth Devon, PL1 4QP 01752 312 616 <small>RIBA Chartered Architects. Copyright. All Rights Reserved.</small>			
Project Number	Drawing number	Revision	
14.14	E_04	.	


ATKINSON
architects ltd

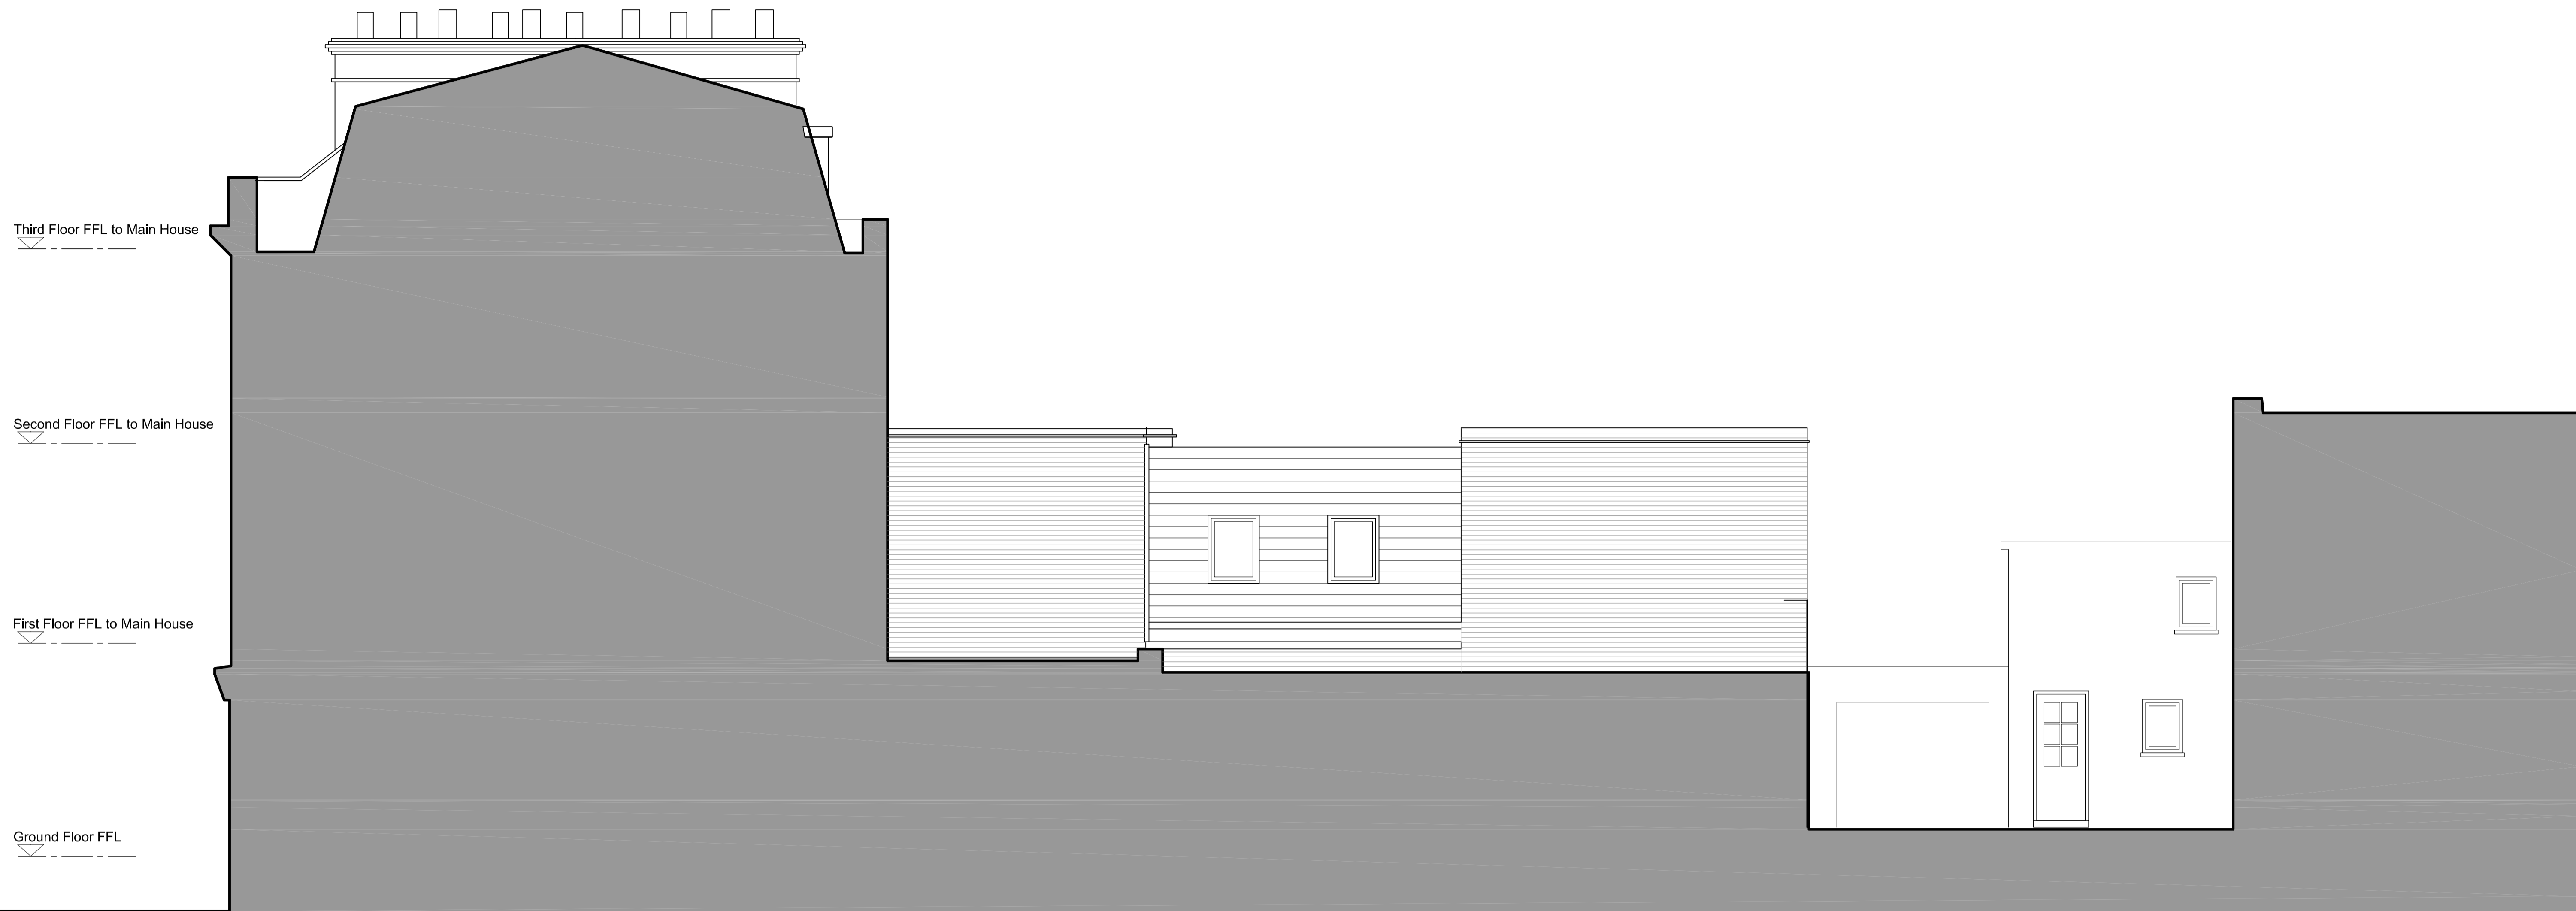

300 KENTISH TOWN ROAD

6 & 9 LEVERTON PLACE

EXISTING SOUTH ELEVATION

 

PLANNING

Existing South Elevation

Location / Project				
6 Leverton Place, London NW5 2TG.				
First Floor Extension: Conversion of Existing 3 Bed Apartment into 4 Bed Apartment				
Date	Drawn by	Checked by	Scale	Drawing Title
Feb 2015	DH	RA	1:50 at A1	

Revision	Date	Note	Author
www.atkinsonarchitects.co.uk 5 Acre Place Plymouth Devon, PL1 4QP 01752 312 616 <small>RIBA Chartered Architects. Copyright. All Rights Reserved.</small>			
Project Number	Drawing number	Revision	
14.14	E_05	.	

ATKINSON
architects ltd