

51 WESTBERE ROAD
LONDON NW2 3SP


Scale 1:50

Existing

Side Elevation
with new side extension
at rear.

Sept 2010

Rev 1 showing top part
of new window opening on
1st floor

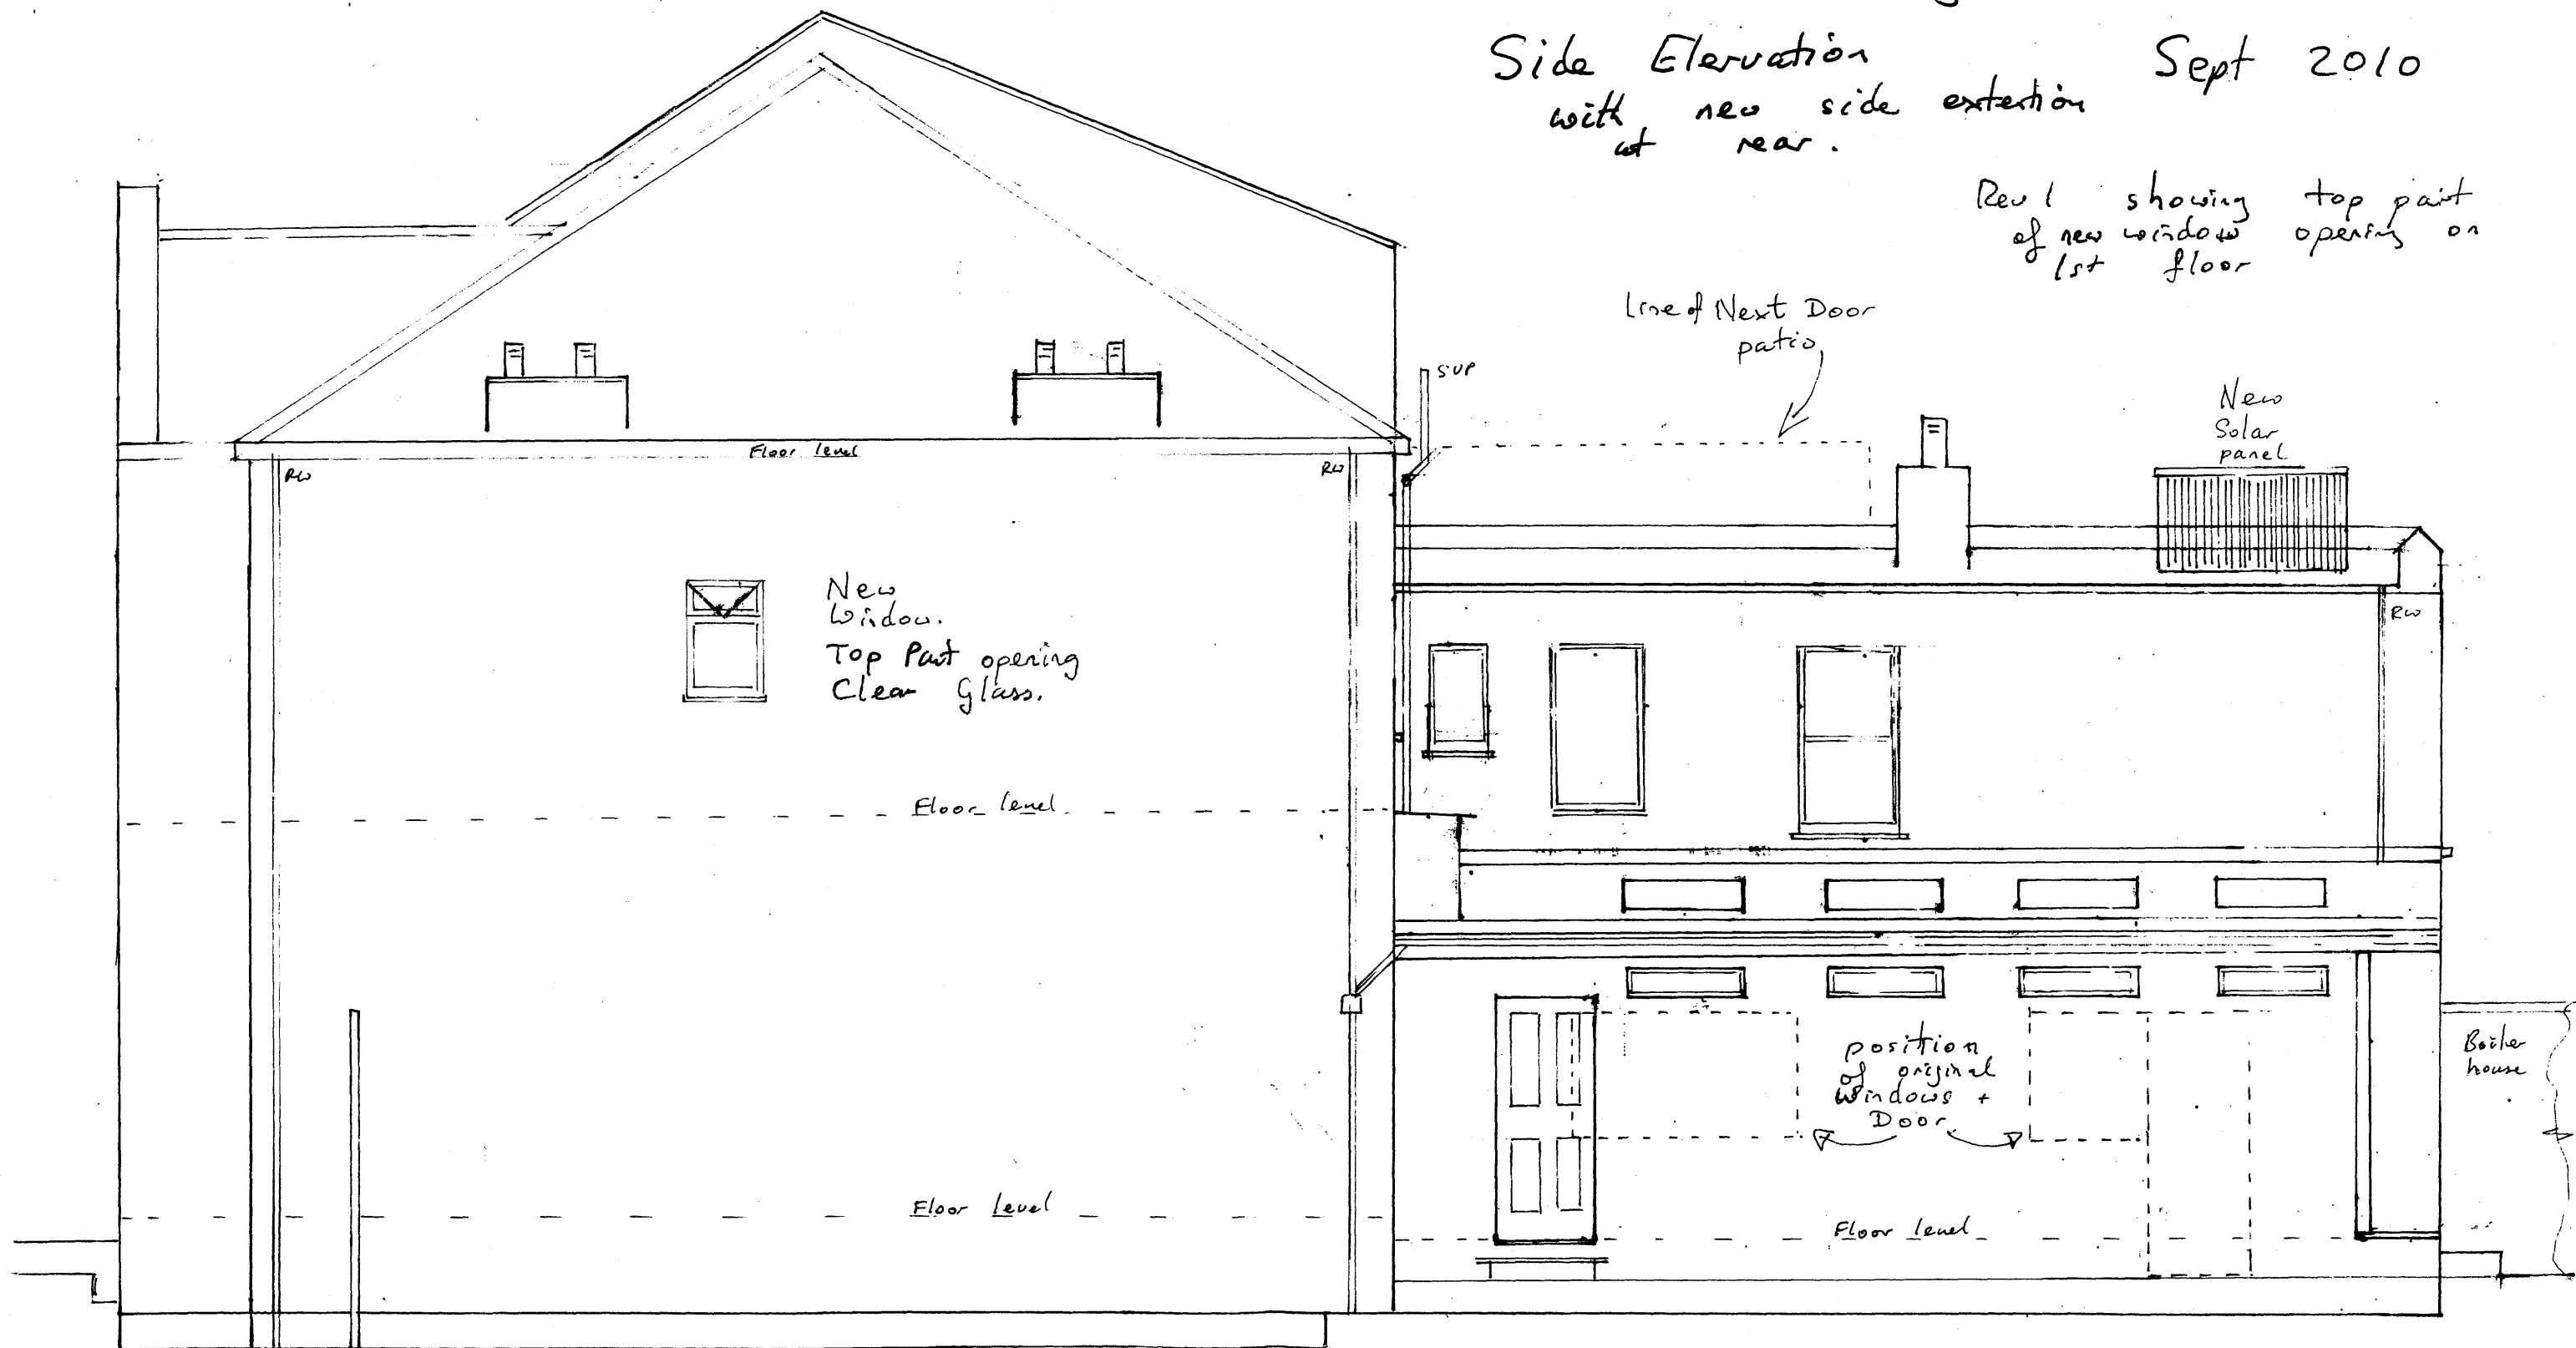

Current Attic Plan


51 Westbere Road
London NW2 3SP

Scale 1:50

Oct 10

Drawing No PEAPSIW Rev 1
showing Solar Panel

Existing top Floor No Changes

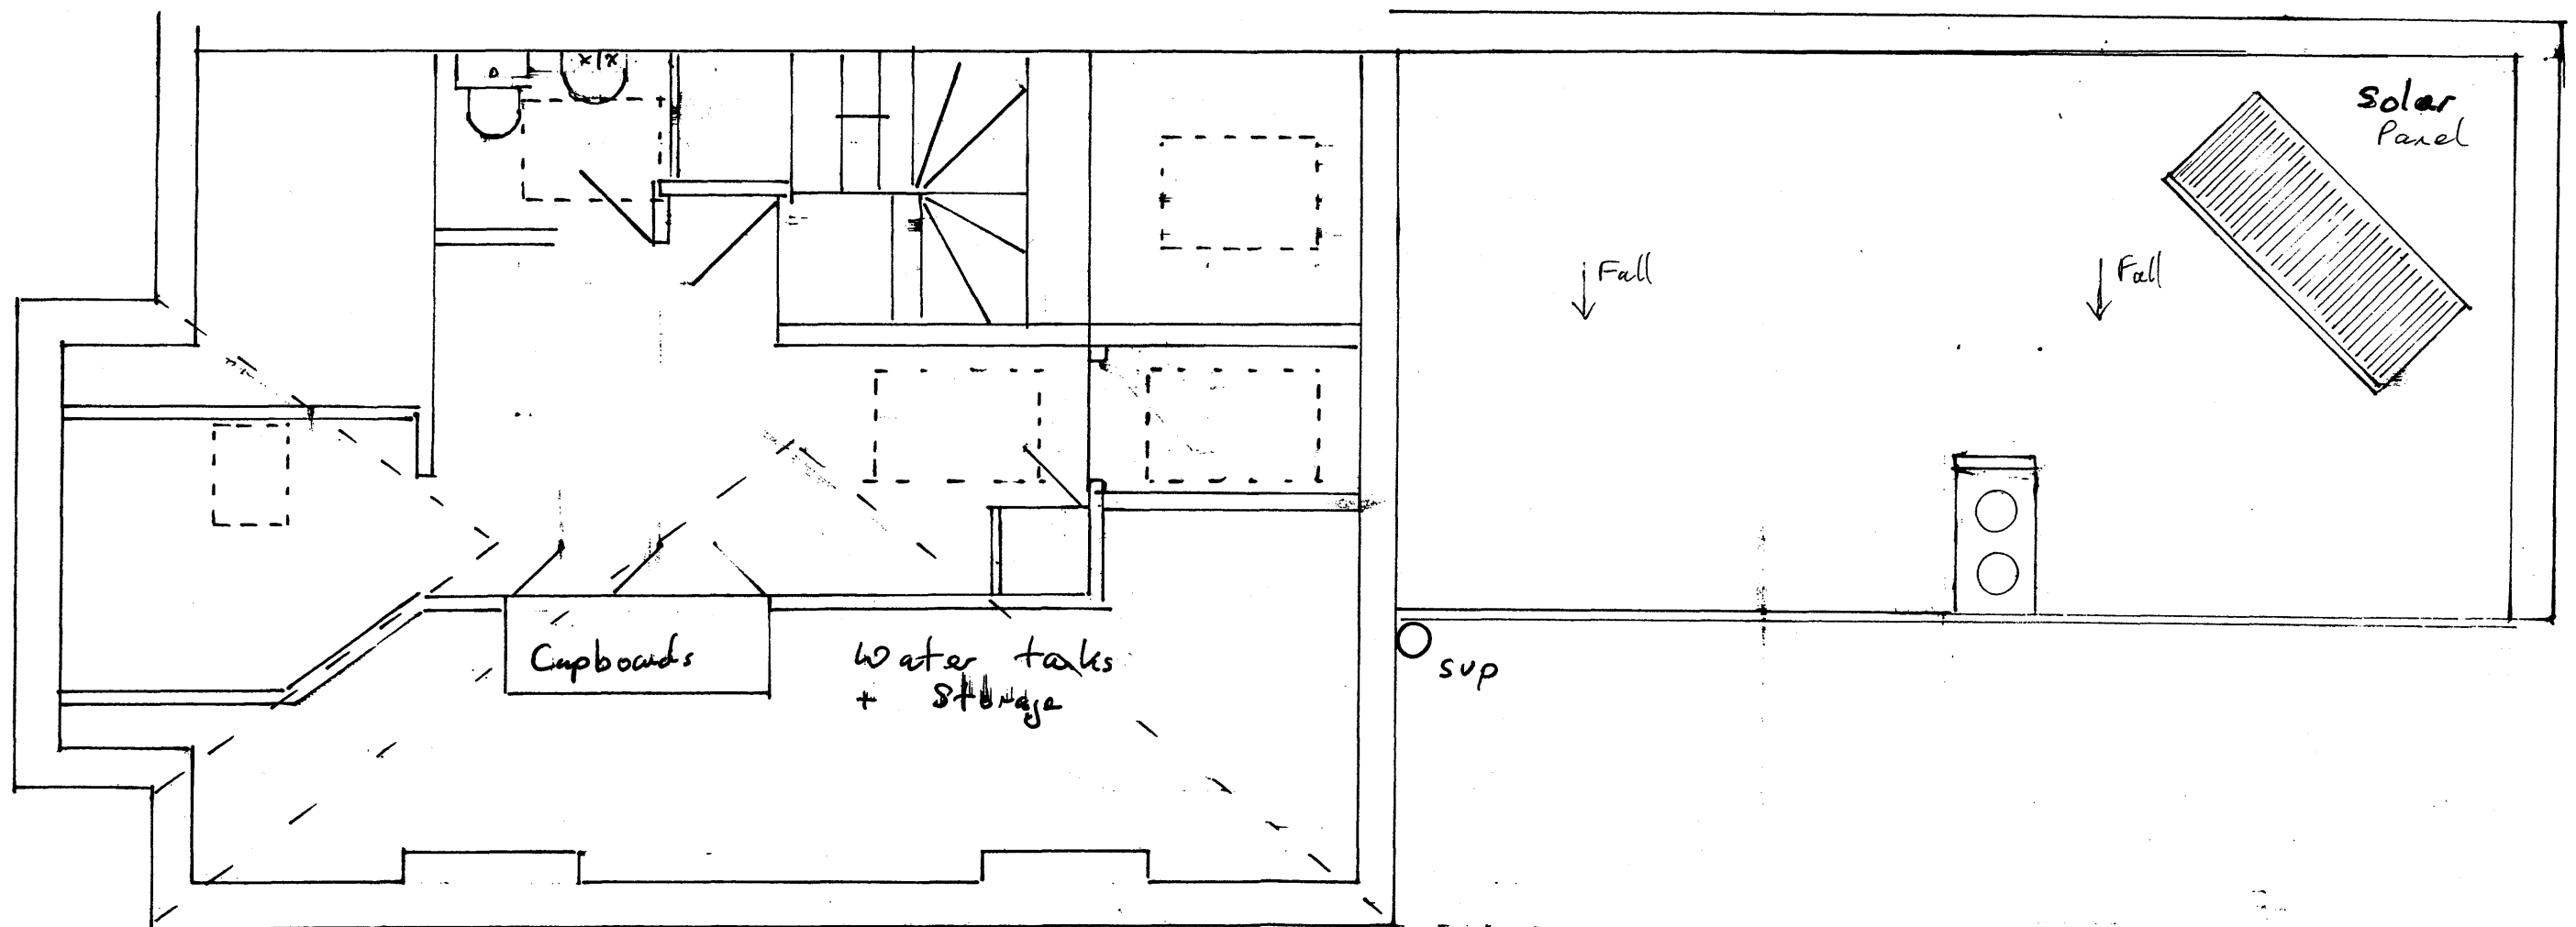

51 WESTBERE ROAD
LONDON NW2 3SP


Scale 1:50

Existing Rear
Elevation with new side
extension at rear.

Note:
No Changes to the Front

Rev 1 showing New Solar Panel
Oct 10


Drawing No ERES1 Rev 1

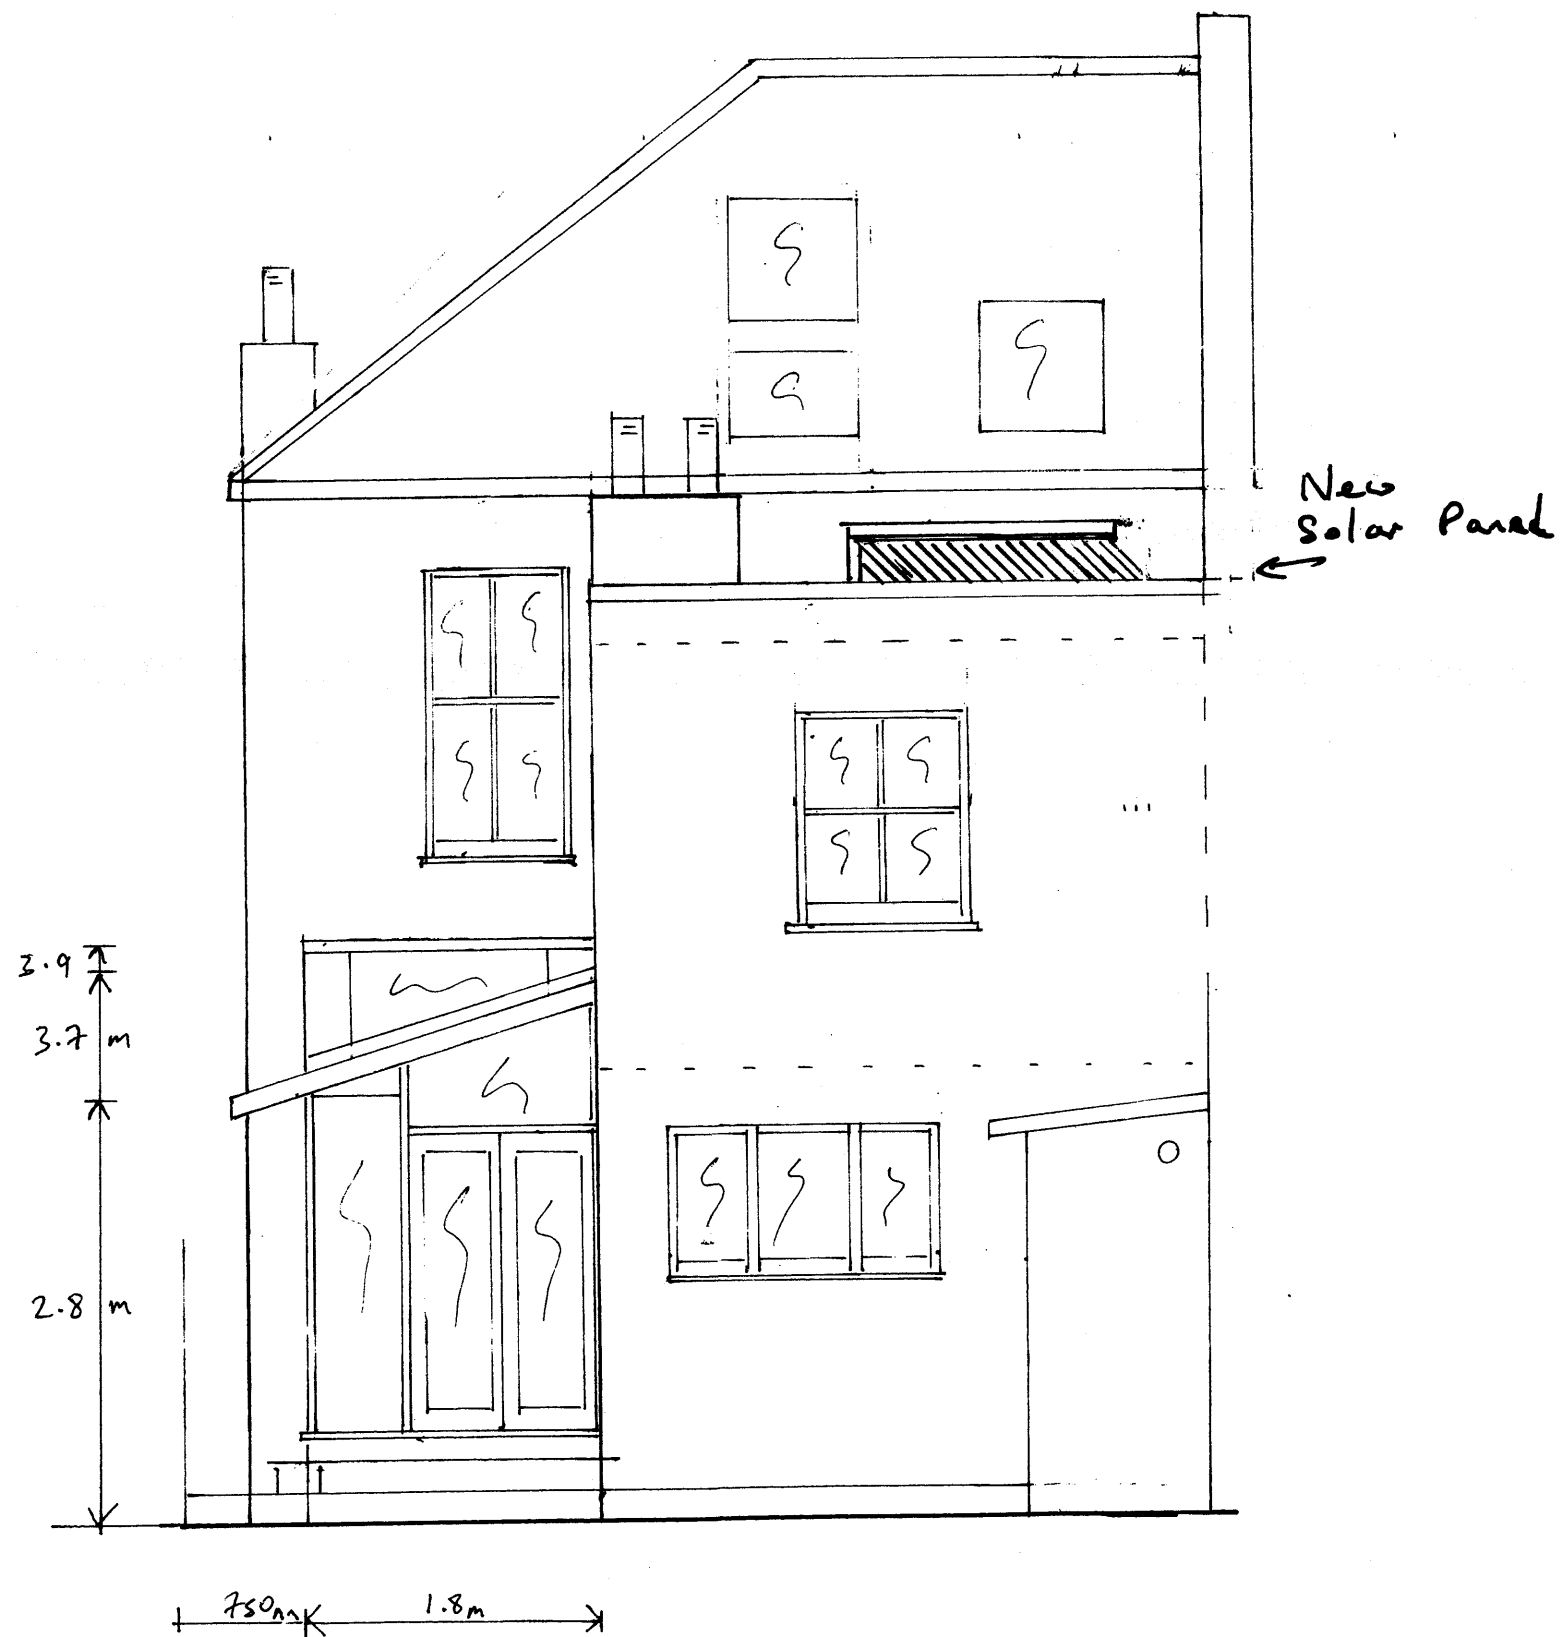


51 WESTBERE ROAD
LONDON NW2 3SP

Scale 1:50

Existing.
Ground floor Plan Sept 2010
with new side extension
at rear
No EGFP51

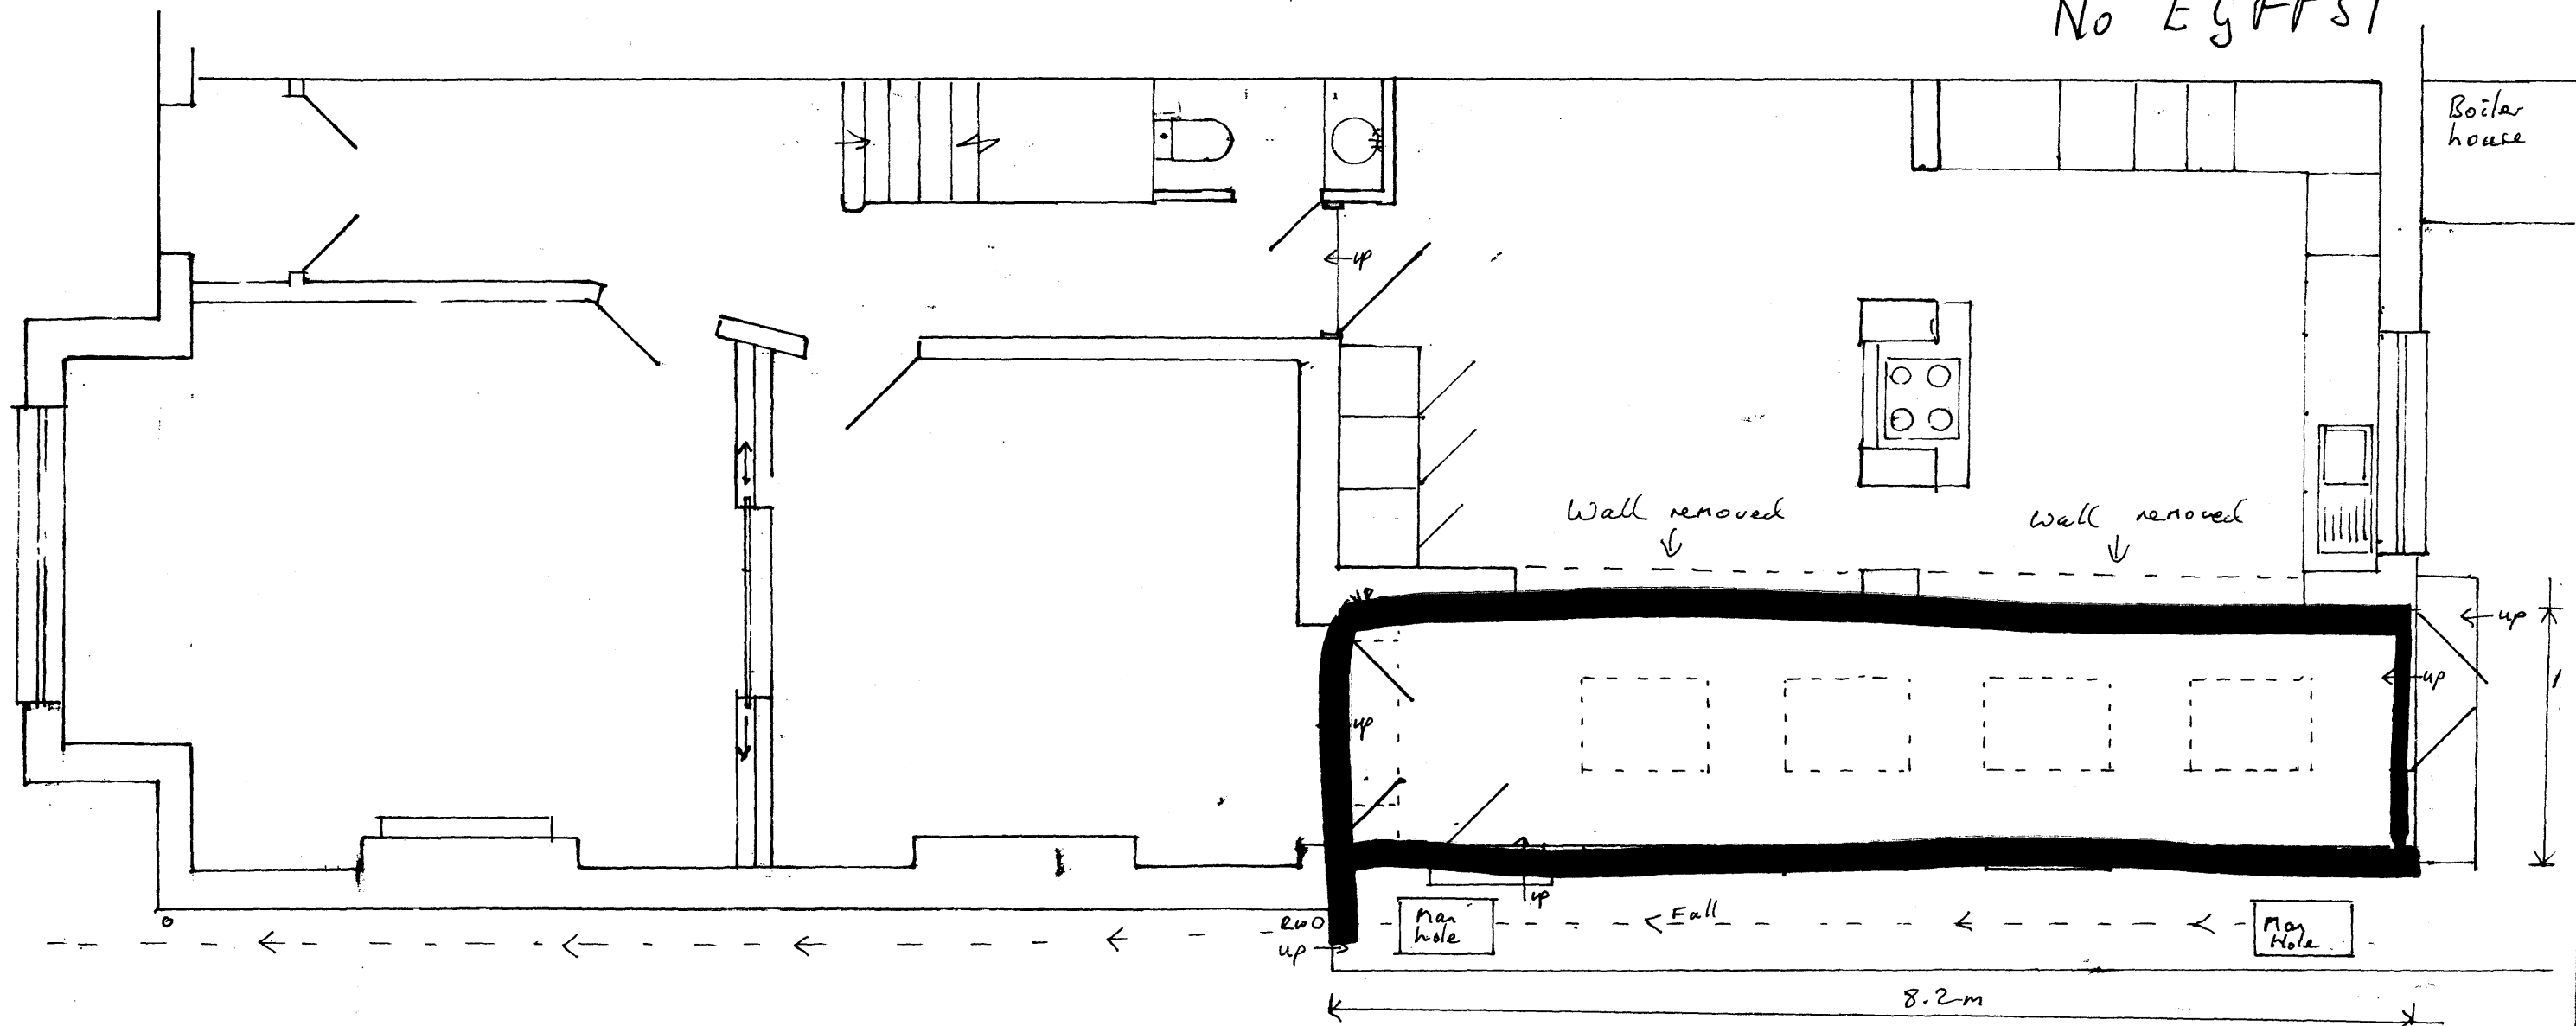

Ground floor Plan Jan 2010

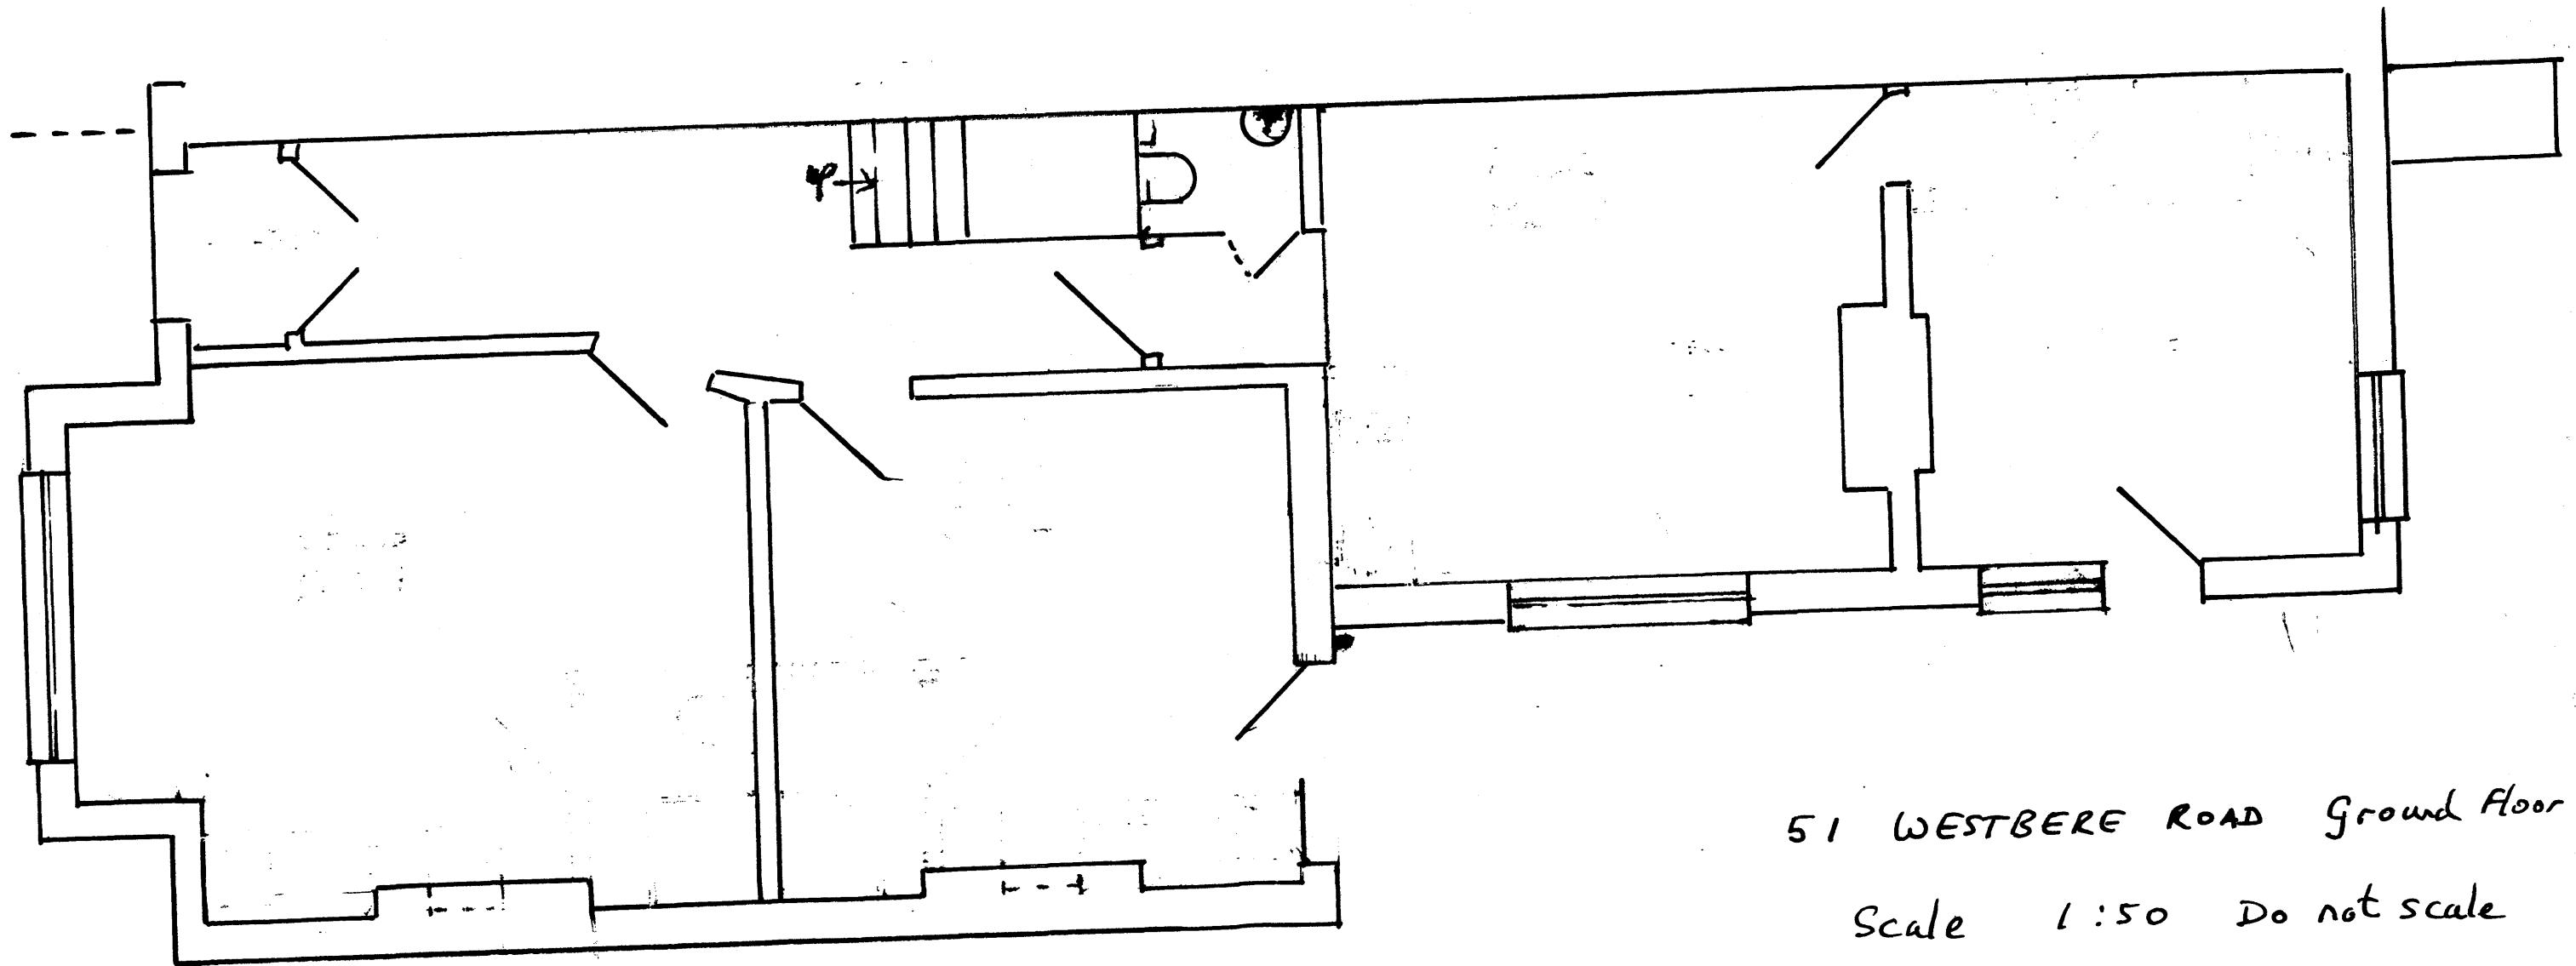

Plan

51 WESTBERE ROAD Ground Floor

Scale 1:50 Do not scale

Drawing No PGFS1W


51 Westbere Road NW2 3SP

Drawing No PFF51

Scale 1/4" = 1'-0" Do not scale

First Floor March 10

No Changes to room layout
1 New window to bathroom.

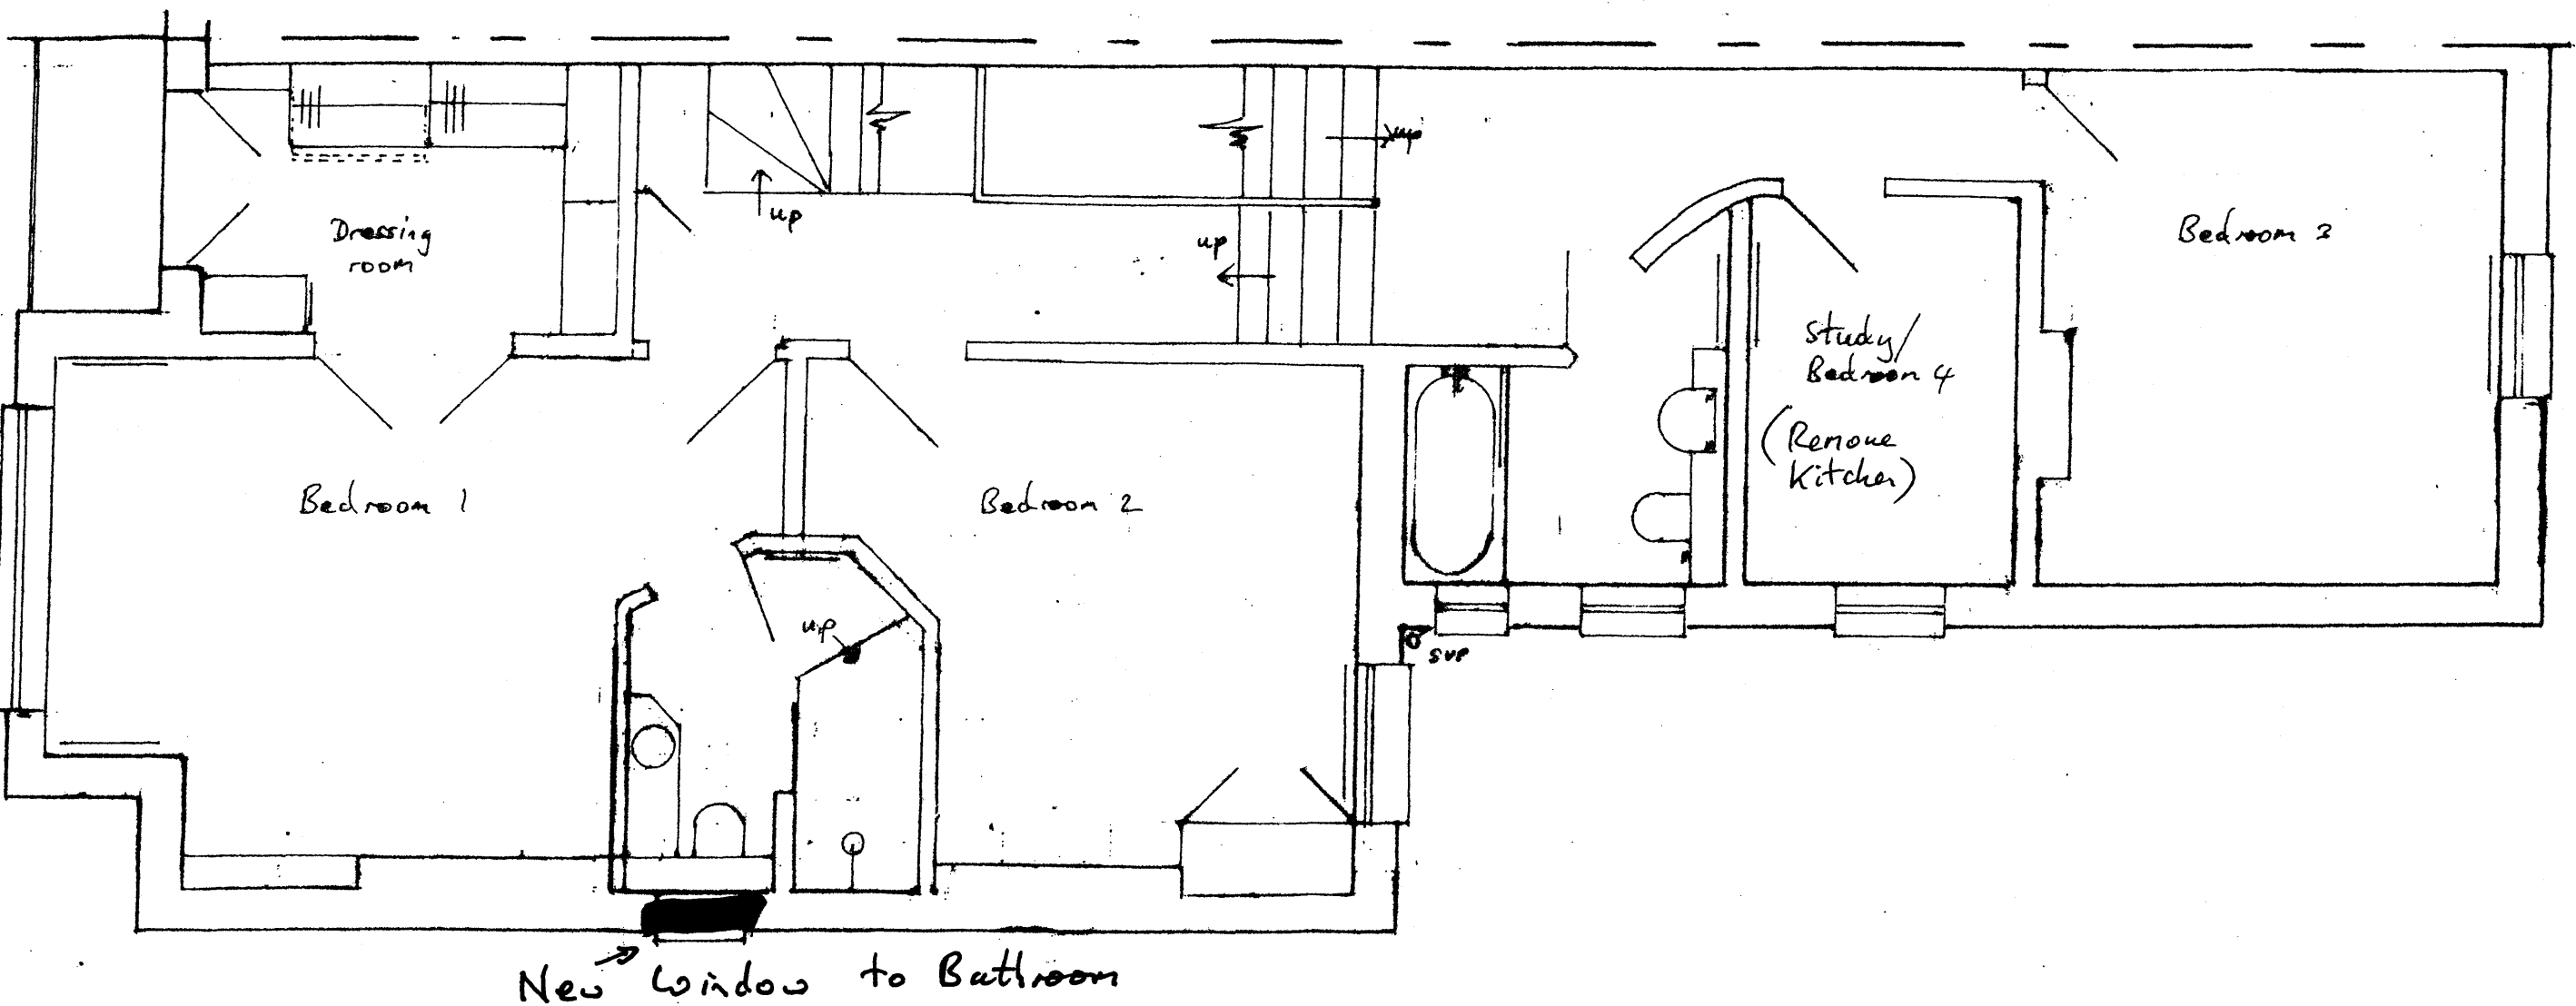

First Floor Plan

No Changes to room layout. Sept 2010