



EXISTING LOWER GROUND FLOOR PLAN

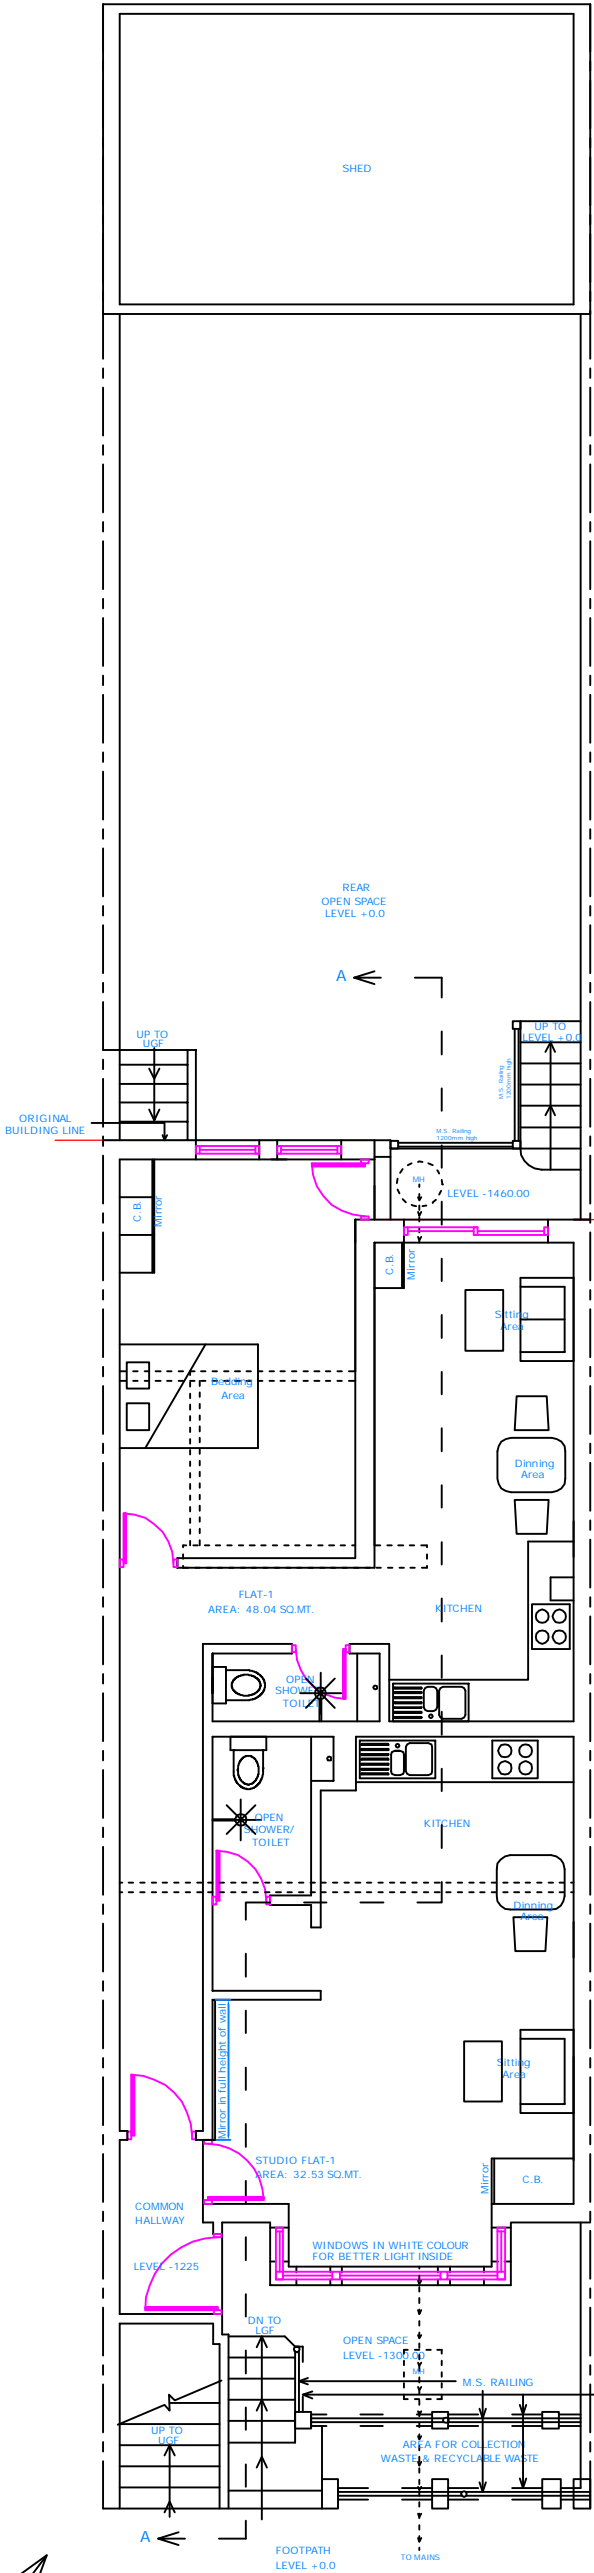

PROPOSED LOWER GROUND FLOOR PLAN

 

FV CONSULTANT LTD.		EXISTING & PROPOSED L.G. FLOOR PLAN			
74 HAMPODEN ROAD HARROW, HAS BPK		15 IVERSON ROAD, LONDON NW6 2QT			
DRAWN	KM	DATE	11/7/14	SIZE	A3
CHECKED	KM	SCALE	1: 100 @ A3	DWG NO.	VC/45/P1/01
DESIGN	KM	SHEET	01	OF	04
		REV			