

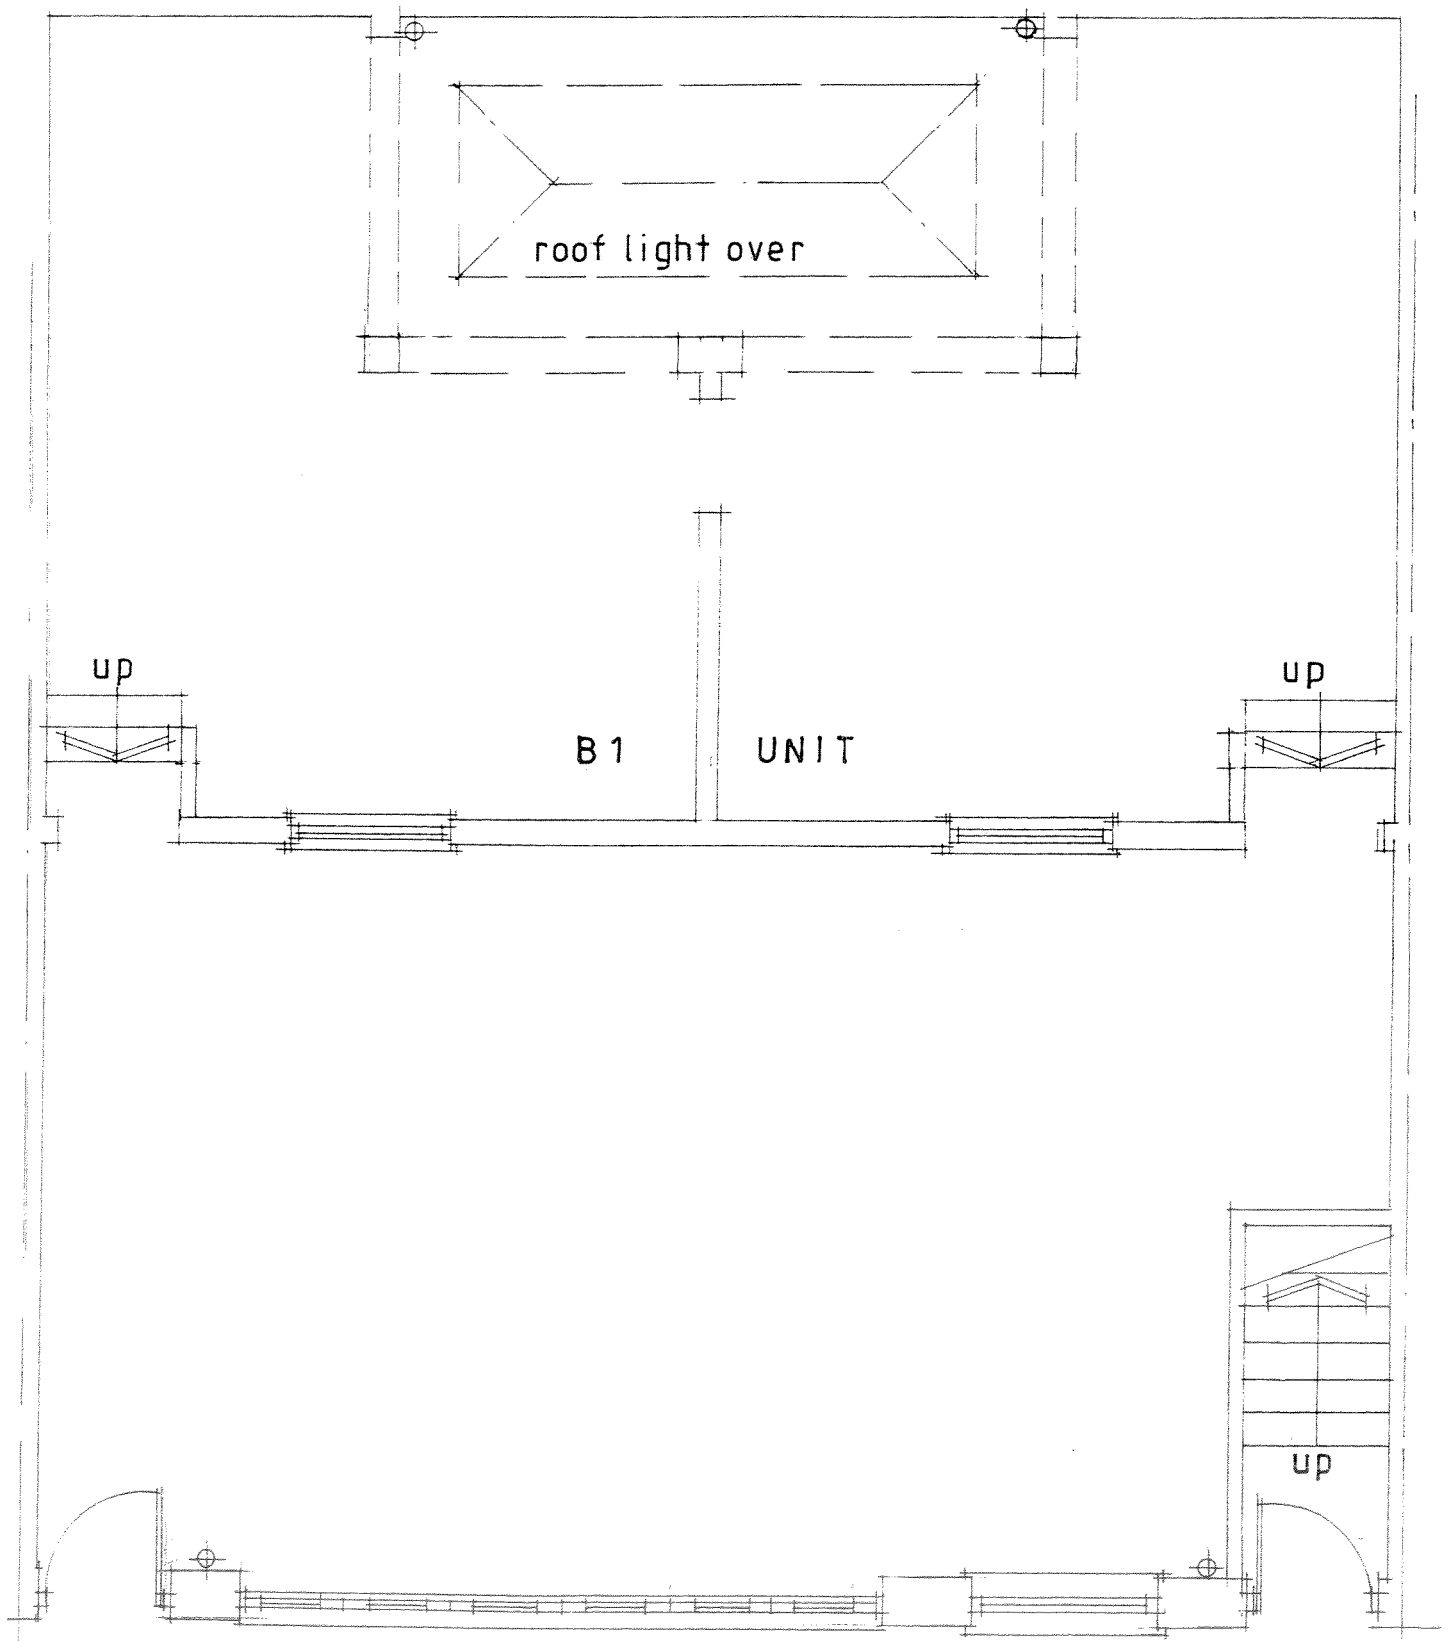


ORIGINAL FLOOR PLAN TO SCALE

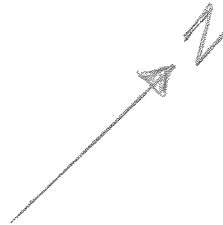

GROUND FLOOR

SCALE 1/4" = 1'-0"

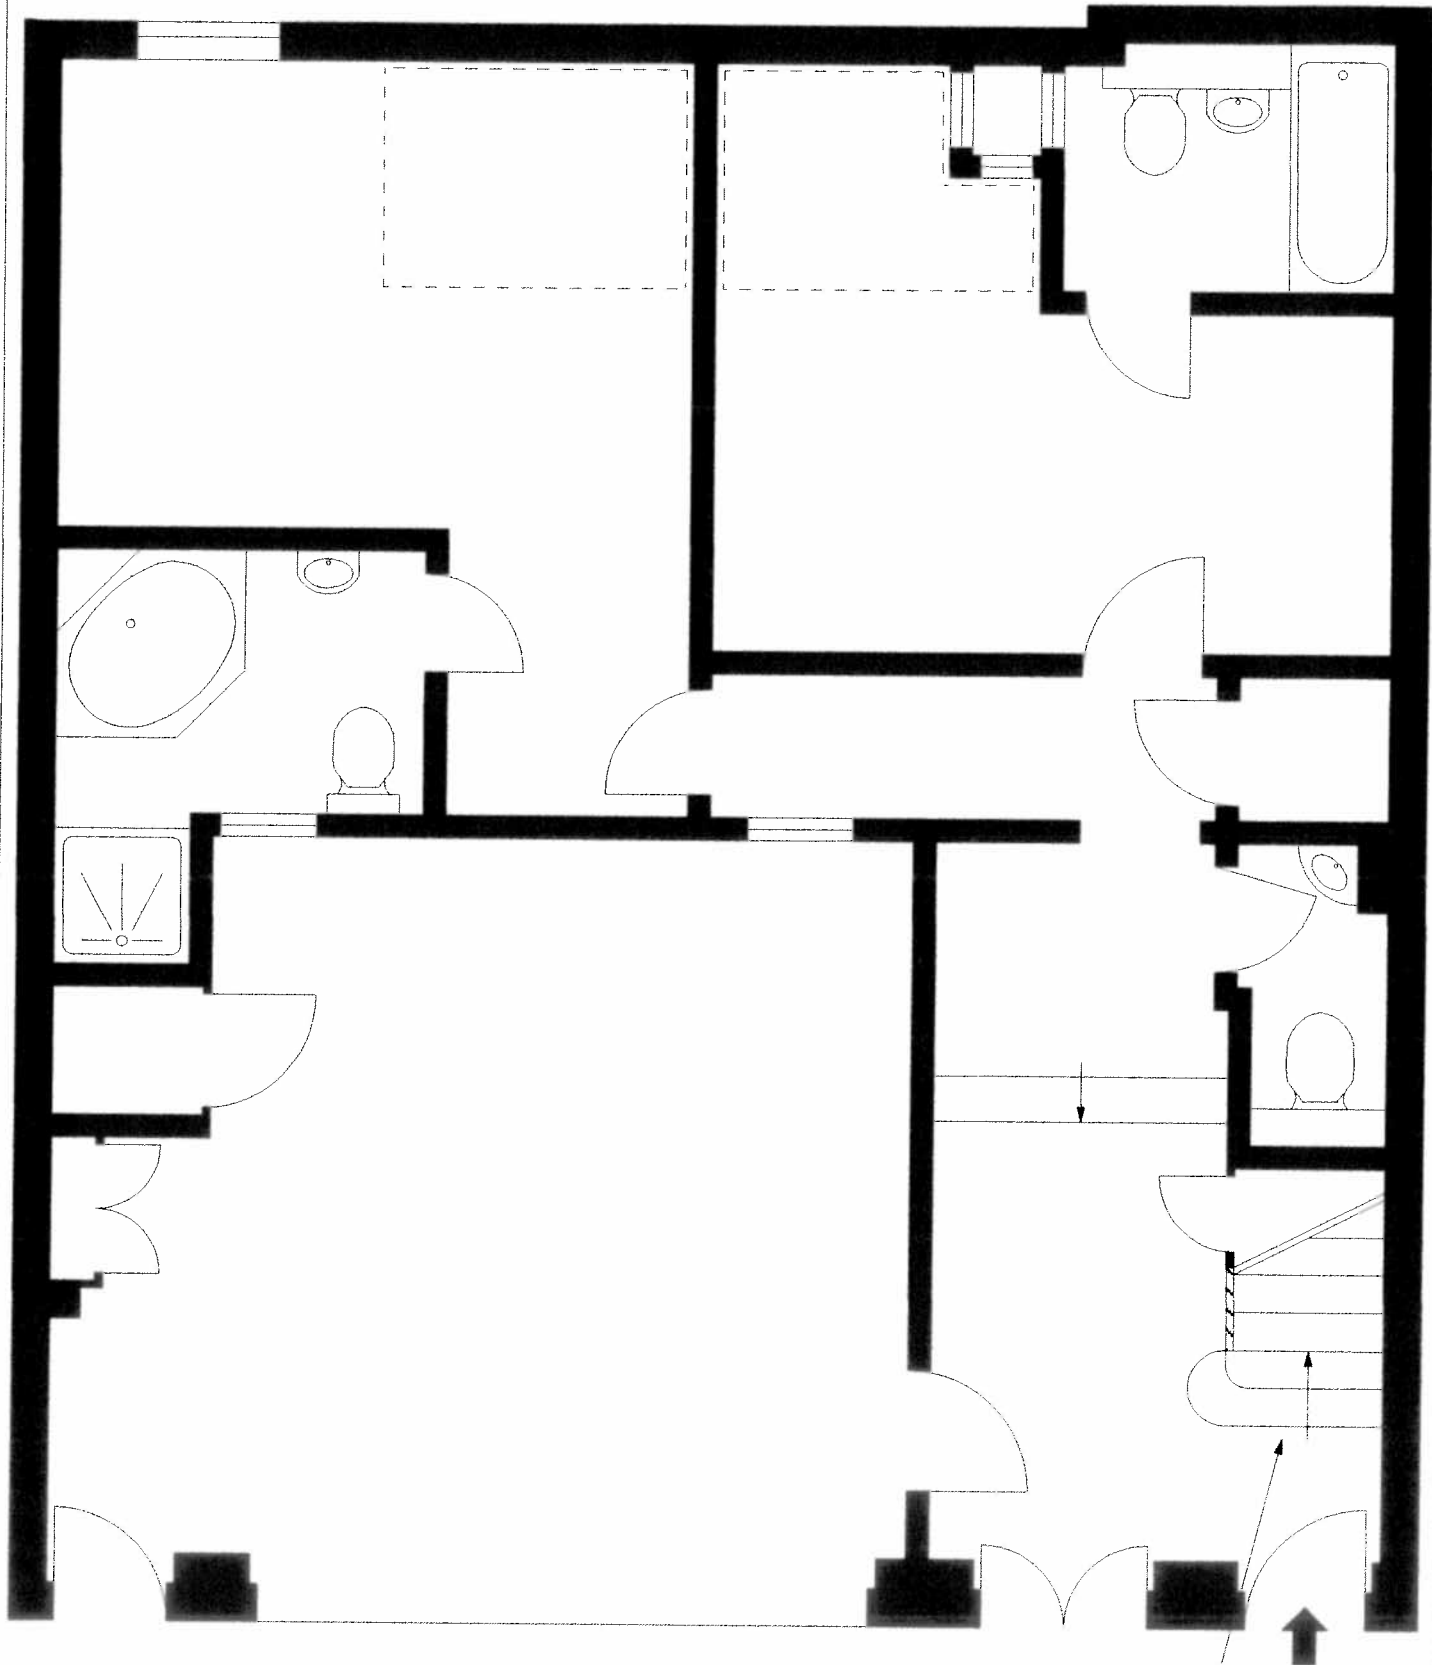

GROUND FLOOR

Stairs
Up To
First Floor

London Lease Plan
LAND REGISTRY COMPLIANT PLANS

Tel - 0208 248 1789

Email - info@londonleaseplan.com

67 CAMDEN MEWS
LONDON, NW1 9BY

TOTAL INTERNAL FLOOR AREA : 89.31 M²

0 2 4 6 8 10

SCALE (METRES)

SCALE PLAN

SCALE 1:50
PRINT AT A4



7