



FIRST FLOOR

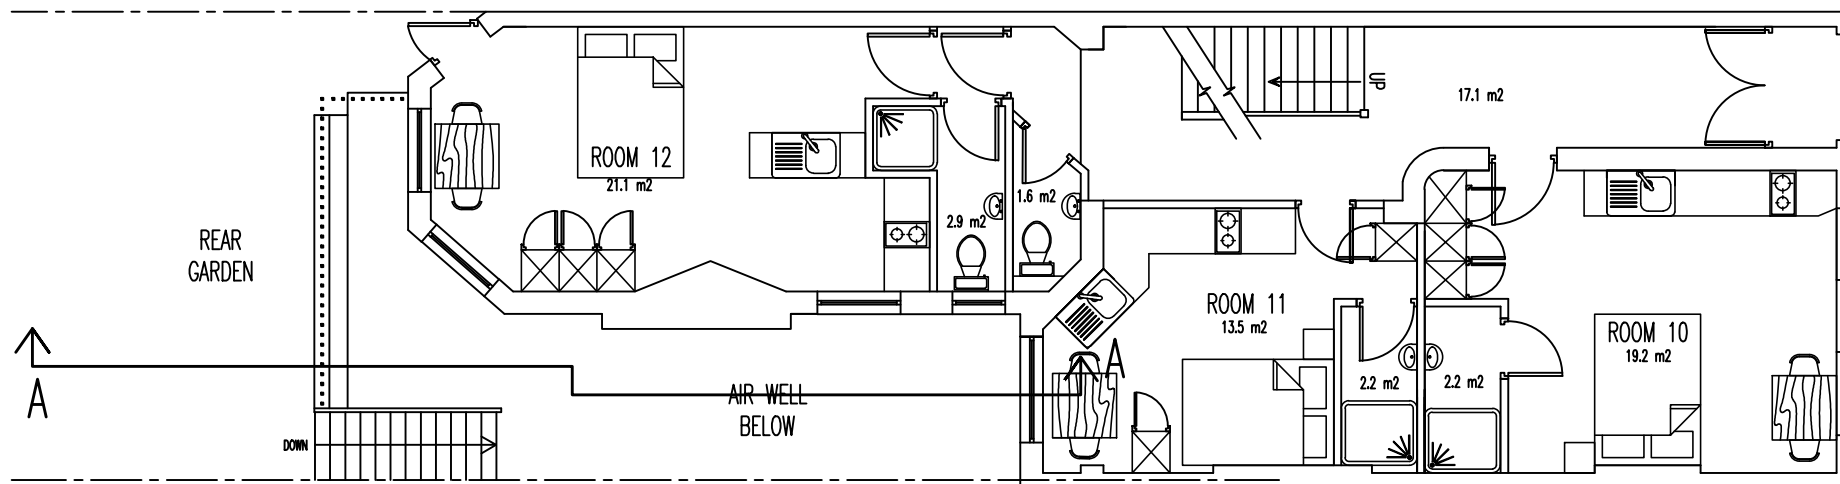

GROUND FLOOR

REV A: 26/01/2015, SECTIONAL LINE ADDED

 

ISSUED FOR PLANNING PERMISSION ONLY

THE COPYRIGHT OF THIS DRAWING BELONGS TO THE ARCHITECT AND MAY NOT BE ALTERED WITHOUT THE ARCHITECT'S WRITTEN CONSENT. BUILDING REGULATION APPROVAL IS REQUIRED PRIOR TO CONSTRUCTION COMMENCING. THE CONTRACTOR IS TO CHECK ALL DIMENSIONS ON SITE PRIOR TO CONSTRUCTION COMMENCING AND REPORT ANY DISCREPANCIES TO THE ARCHITECT.

WWW.IBIDESIGN.COM	PROJECT 55 DOUGHTY STREET, WC1
	DRAWING TITLE
	EXISTING GROUND & FIRST FLOOR PLANS
CHARTERED ARCHITECTS AND DESIGNERS 59 CHELMSFORD ROAD, LONDON N14 5PY T: 020 8447 8434 F: 020 8447 8448 e-mail: ibides@aol.com	SCALE 1:100 @ A3 DATE AUG 2014 PROJECT No. CS/55/P03A