


- General notes
1. Dimensioned drawings only. **Do not scale.**
  2. All dimensions and levels to be checked on site prior to commencement of any works, and/or preparation of any shop drawings.
  3. Any discrepancies in coordinates, levels, or dimensions and must be reported to the architect immediately.
  4. All temporary works to be responsibility of the contractor.
  5. This drawing is to be read in conjunction with all relevant Architect's drawings, specifications and other Consultant's information.
  6. Threefold Architecture Ltd retain the copyright to this drawing which may not be reproduced or copied without prior written consent.

Rev.	Date	Notes
-	10.07.13	For Planning

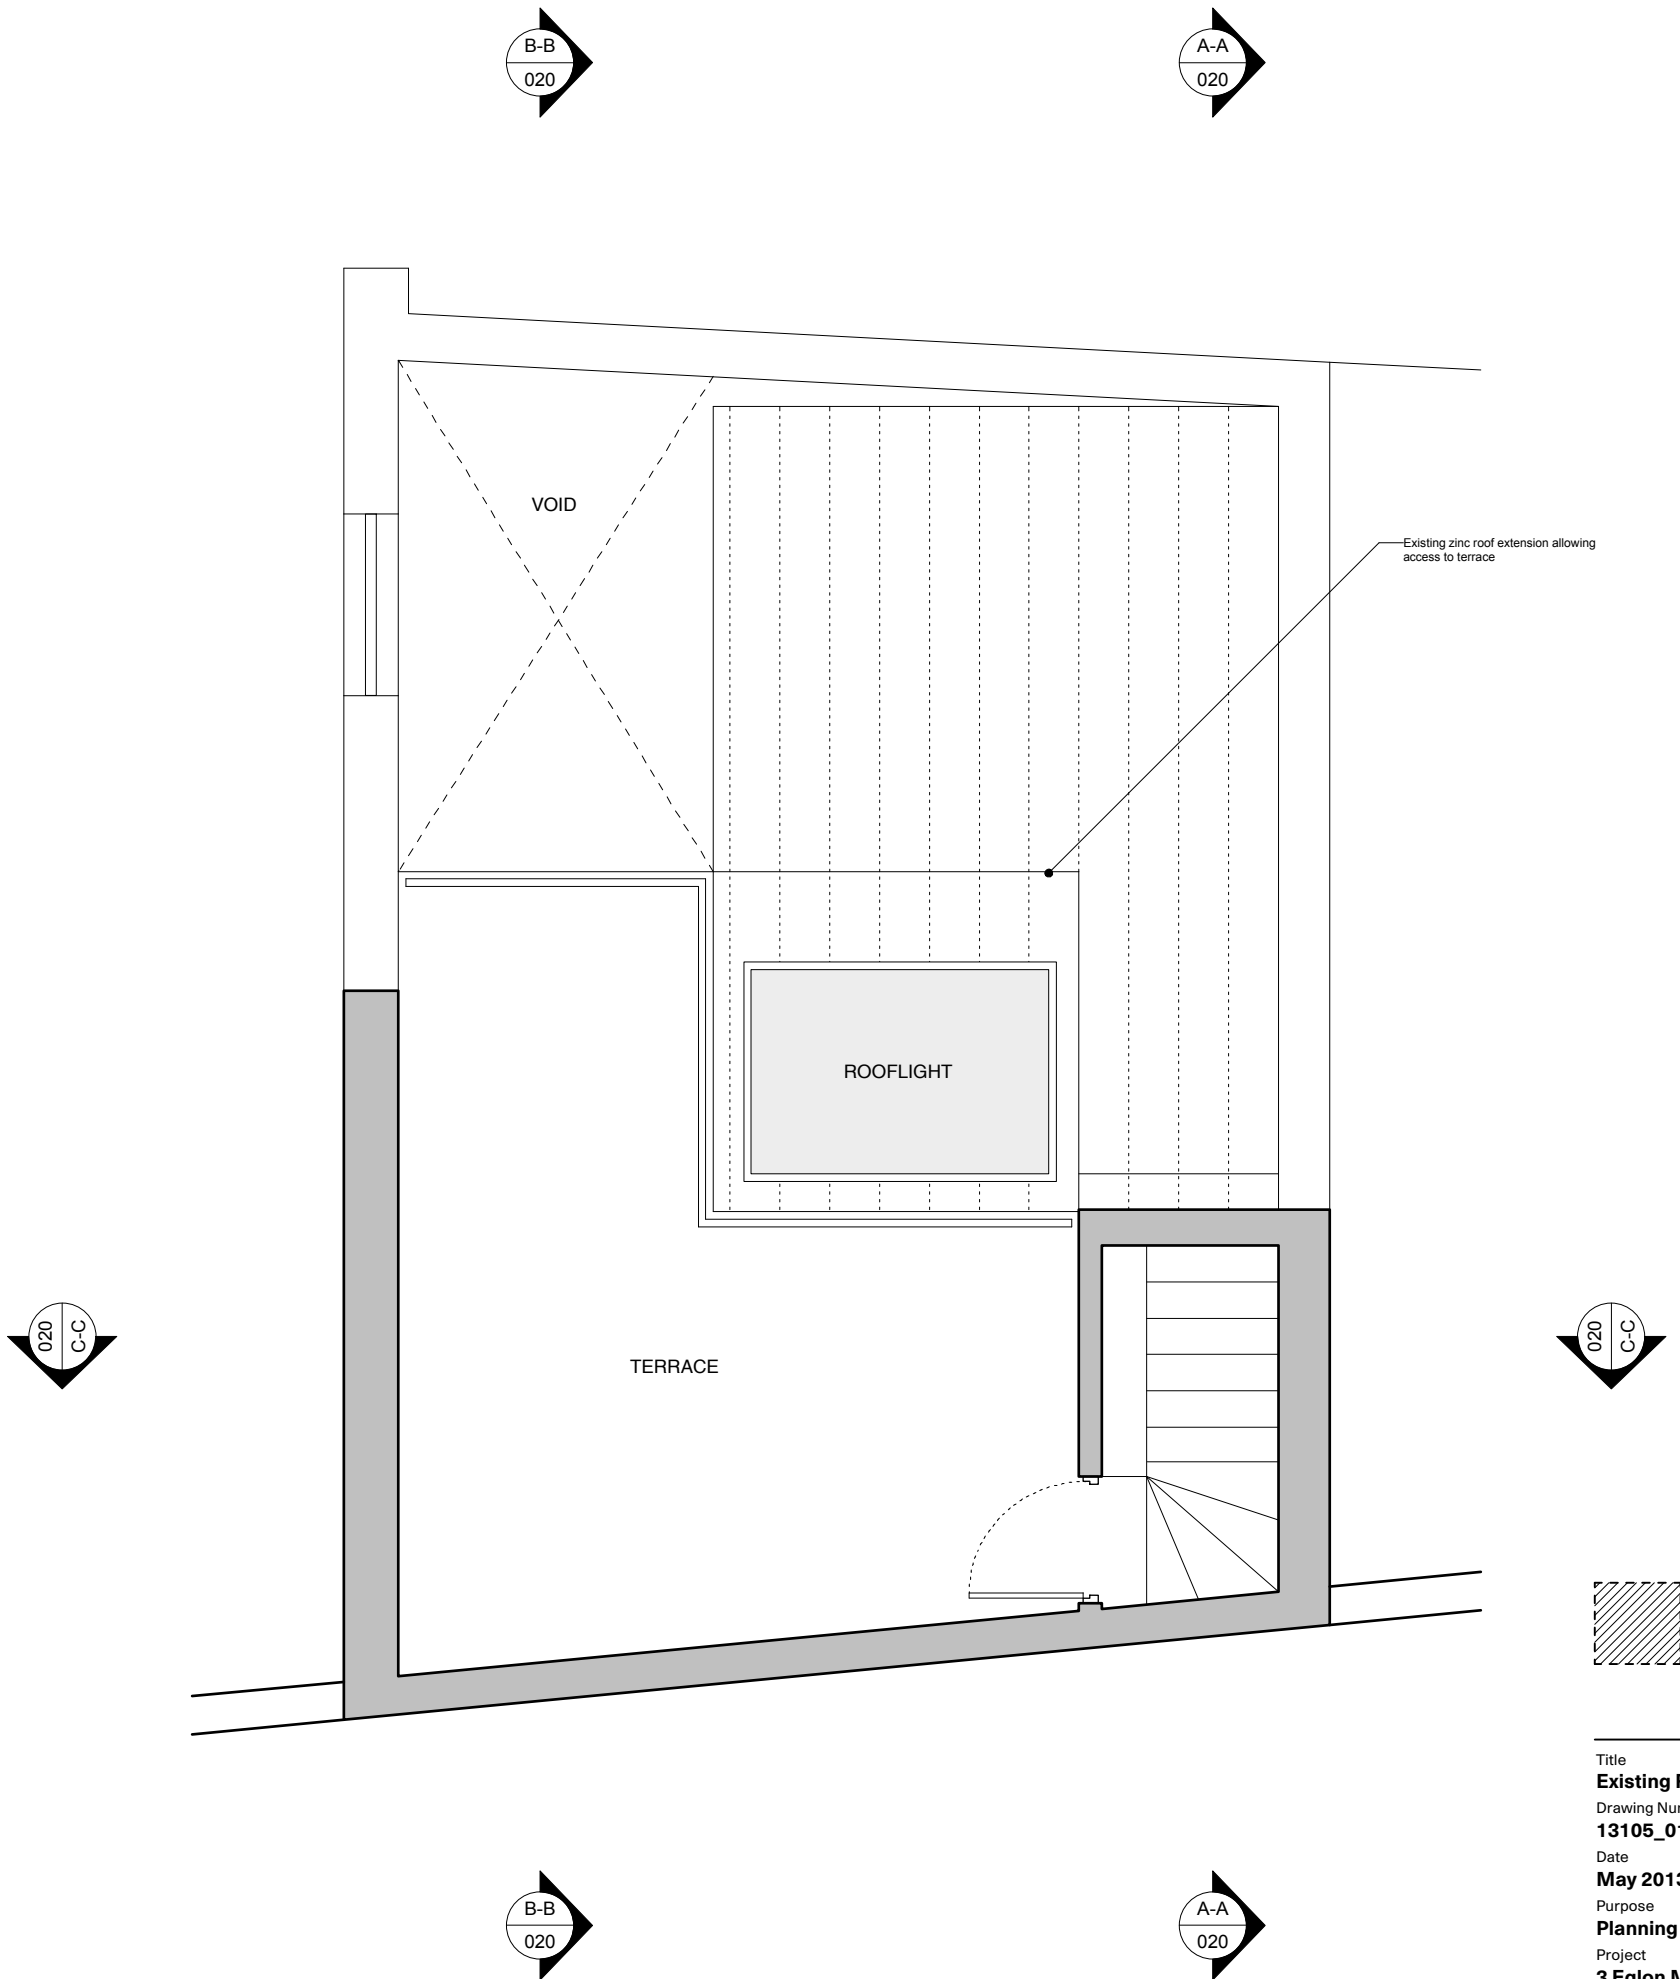

Title	<b>Existing Roof Plan</b>
Drawing Number	<b>13105_013</b>
Revision	-
Date	<b>May 2013</b>
Scale	<b>1:50@A3</b>
Purpose	<b>Planning</b>
Project	<b>3 Eglon Mews</b>
Client	<b>Neil Devaney and Louise Strain</b>

# Threefold

## ARCHITECTS

Great Western Studios, Studio 203  
65 Alfred Road, London, W2 5EU

[www.threefoldarchitects.com](http://www.threefoldarchitects.com)  
[info@threefoldarchitects.com](mailto:info@threefoldarchitects.com)

T 0208 969 2323

Threefold Architecture Ltd. Registered in England & Wales, Company No. 7080058, Registered Office 601, London Rd, Westcliff-on-Sea, Essex, SS0 9PE

Copyright © Threefold Architecture Ltd, 2011.