
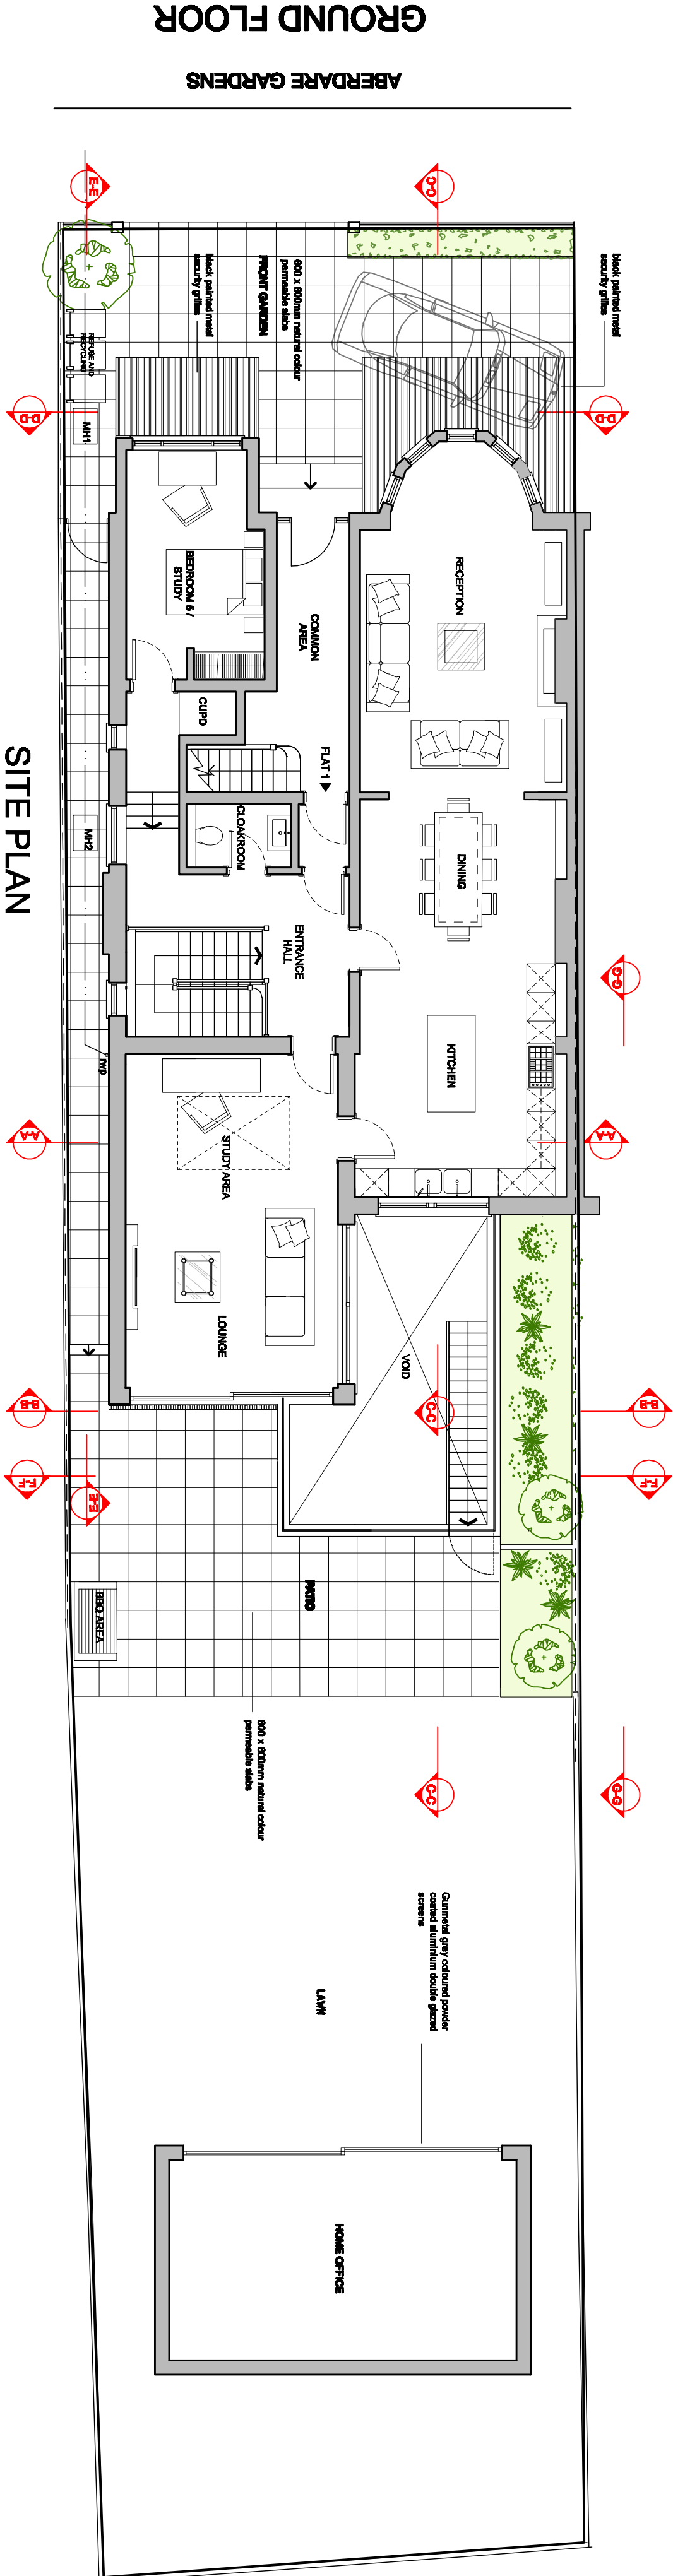
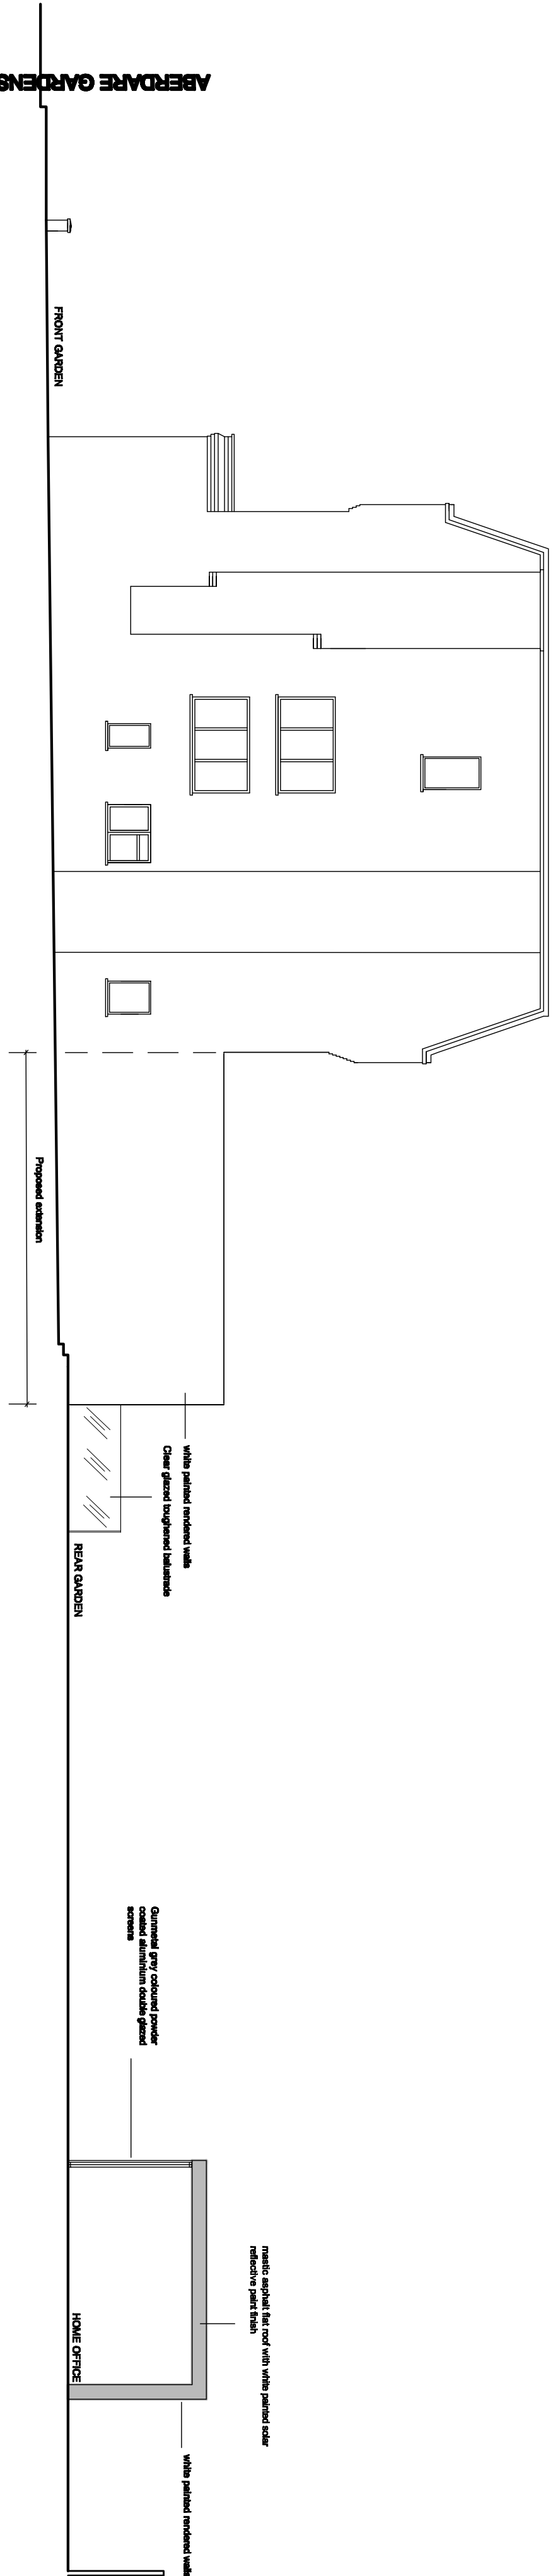


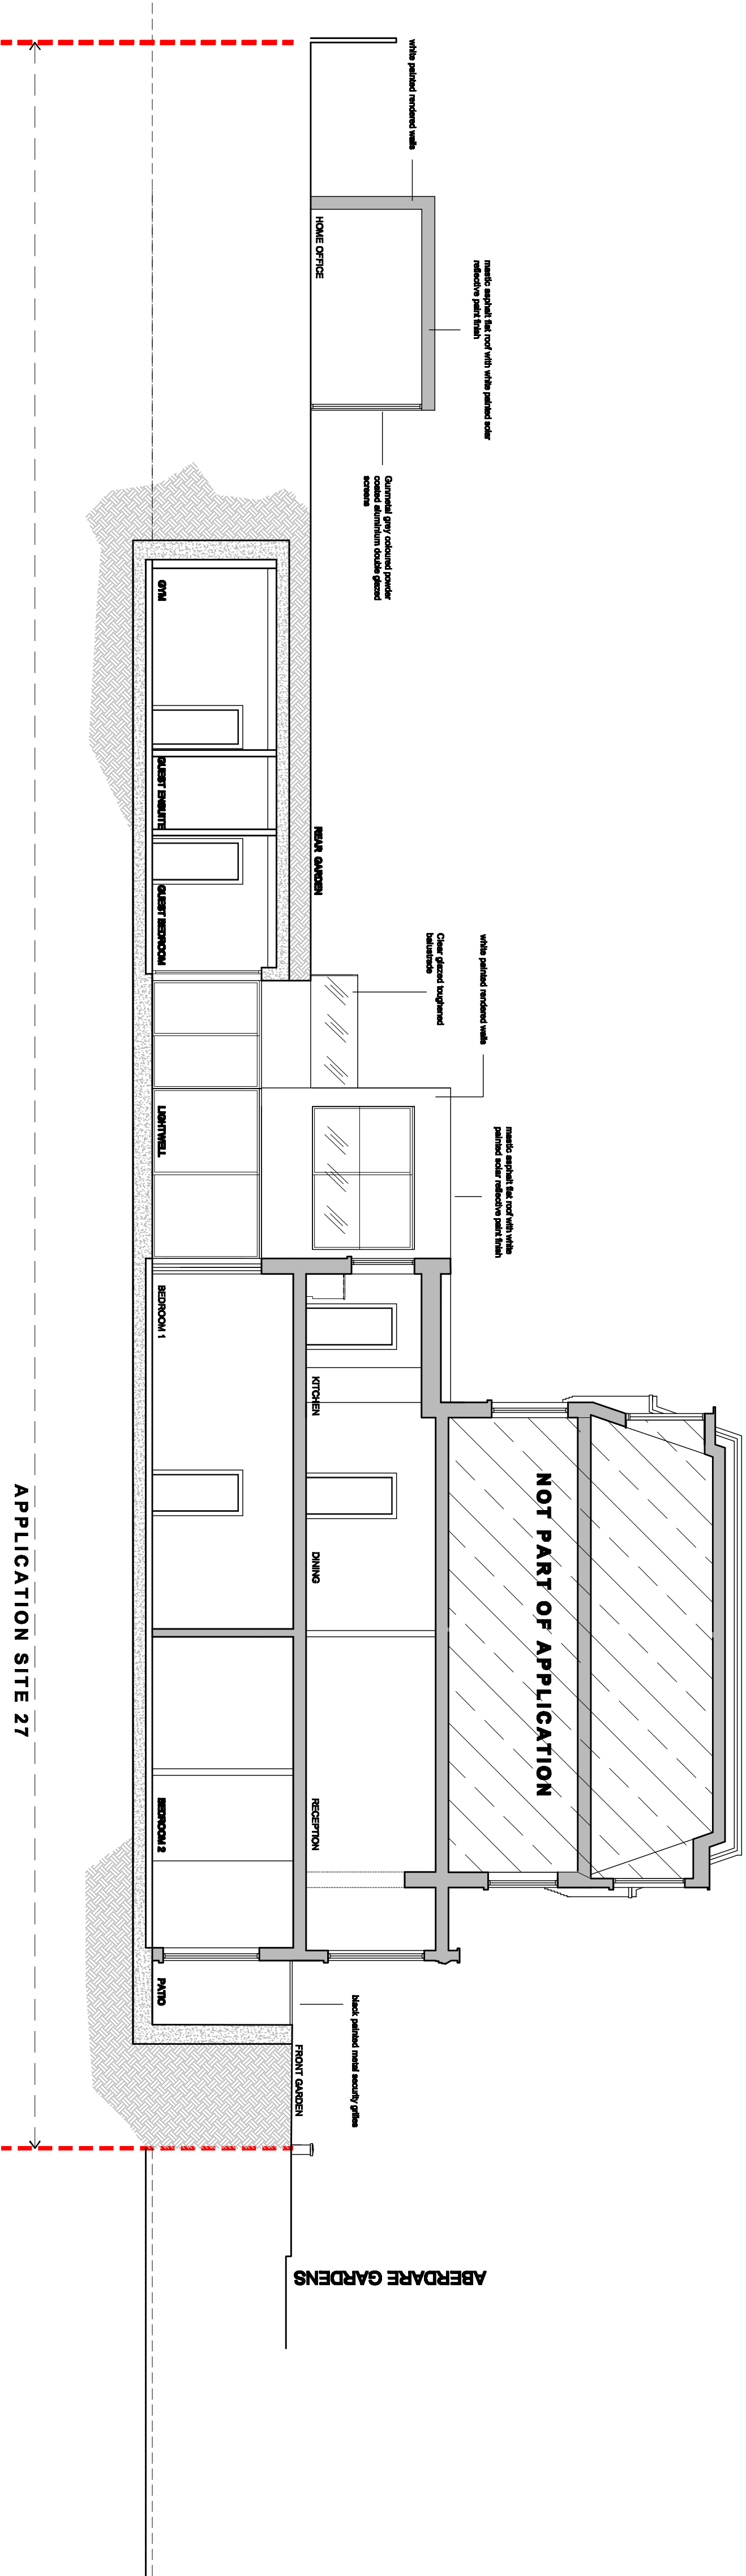

Rev A Home Office application 21.11.2014

Note

MDC
MDC
46 Bickenhill Way
Bickenhill Street
London W10 6BX
t +44(0)207 486 6675
e info@mcdlondon.com
w www.mcdlondon.com

Project
27 Aberdare Gardens,
London,
NW6 3AJ

Client

PLANNING

PROPOSED
SITE PLAN
SECTION CC &
SIDE ELEVATION EE

drawn	checked	date
JP	RS	Sept 2014
scale	@	paper size
1:100		A1

7393 / 22 A