



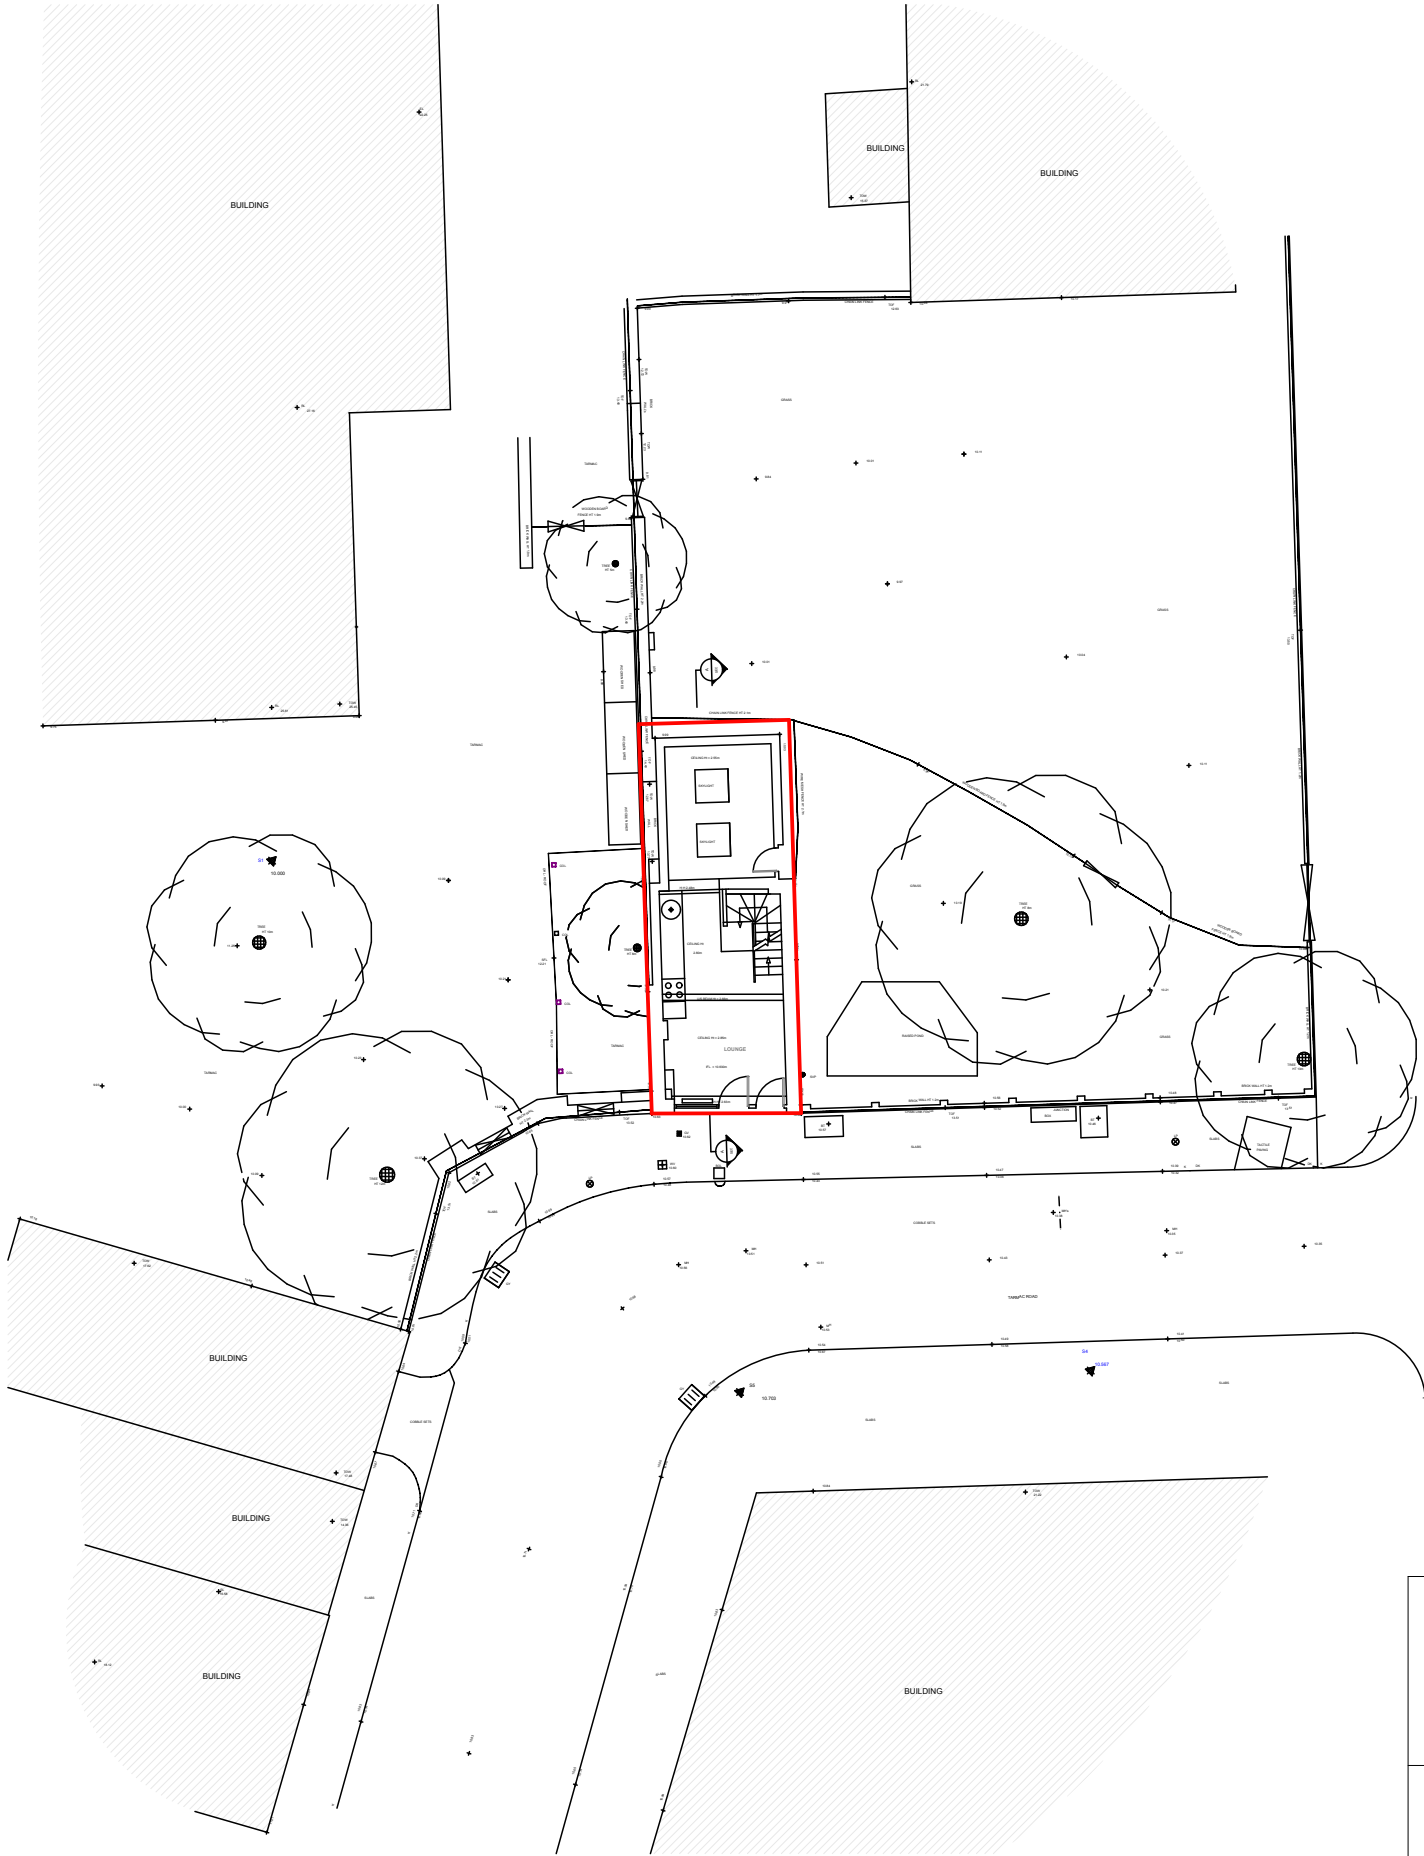

Site Plan 1:200

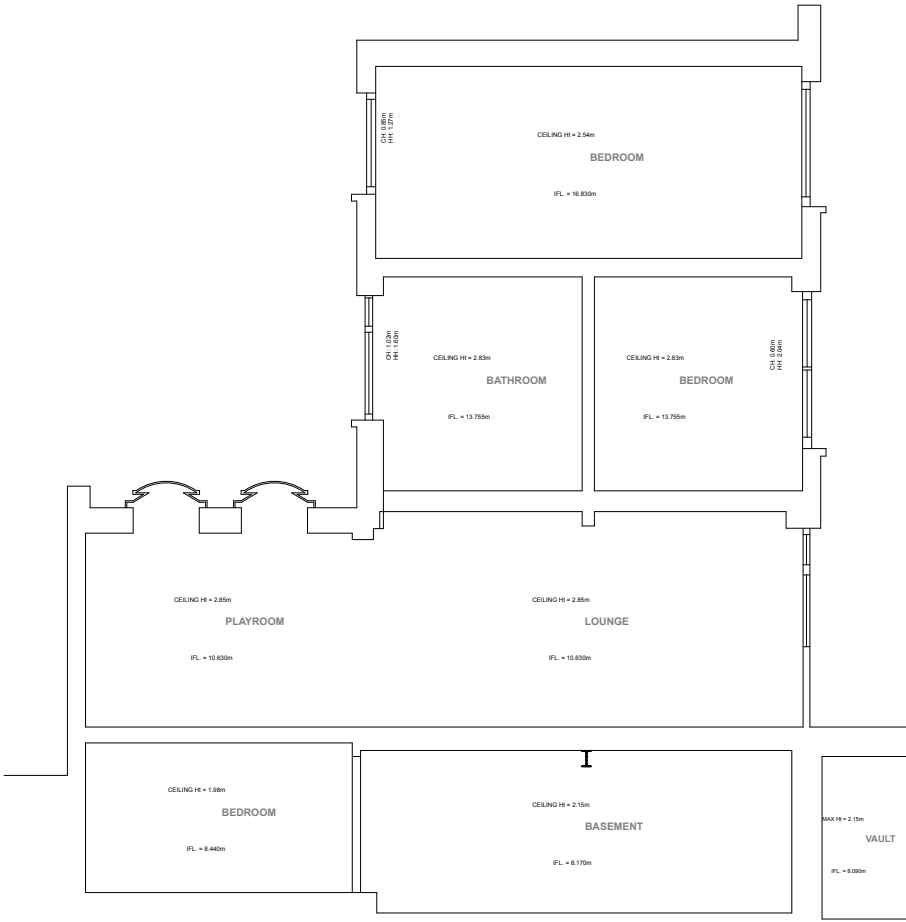

Section 1:100

6 Whidborne St London, WC1H 8EU MOXEY associates	Drawn by S.Moxey Checked by S.Moxey 154-156 Shoreditch High Street, London E1 6JE Tel. 07771 755570 E:simon@moxeydeane.com	Date 06/02/14	Drawing Name Existing Site Plan and Section
		Date 06/02/14	Drawing Status Proposed
			Drawing Scale 1:100, 1:200
		Layout ID 03.1.1	Status Revision A