



A

A

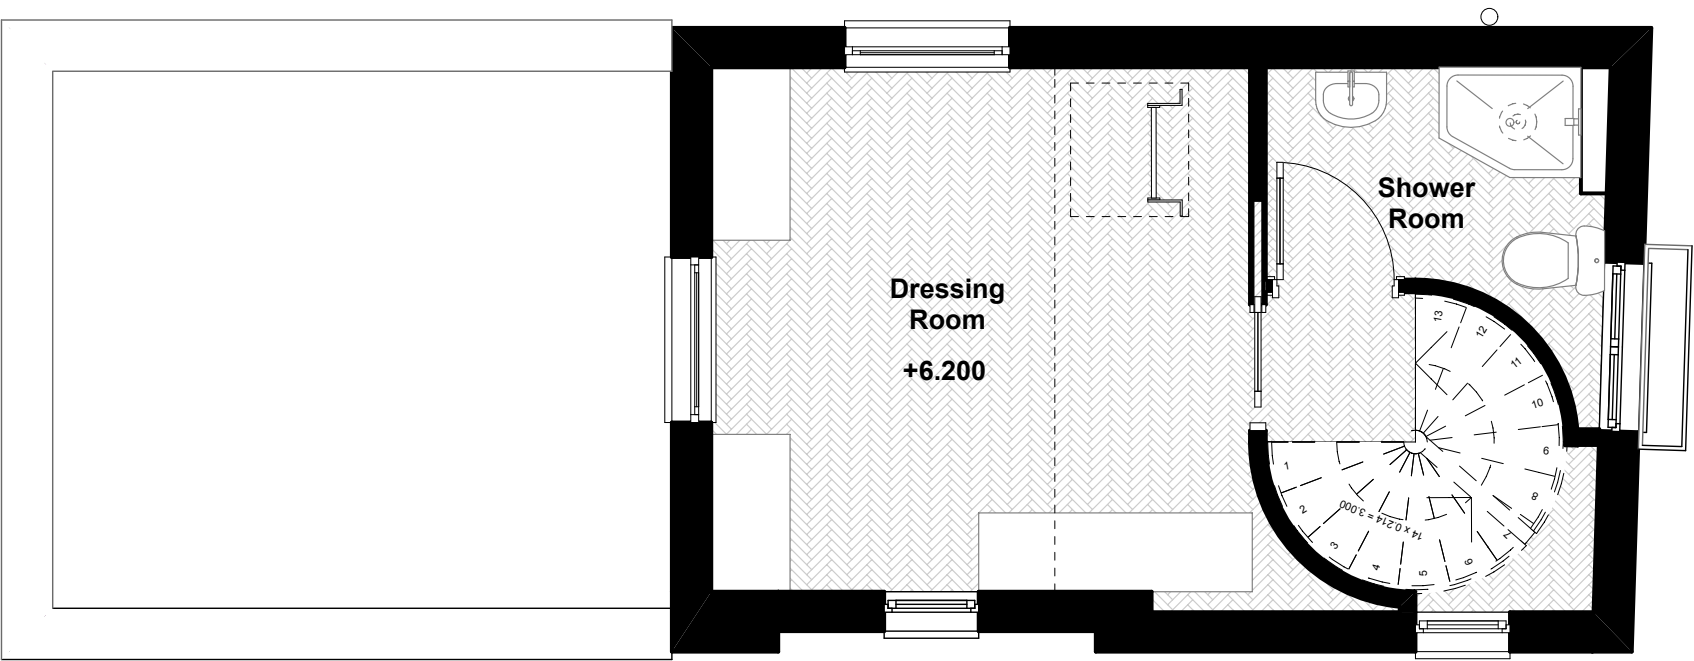

N

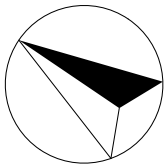

6 Whidborne St London, WC1H 8EU	Drawn by S.Moxey Checked by S.Moxey	Date 06/02/14 Date 06/02/14	Drawing Name		
			Second Floor Plan		
MOXEY associates	154-156 Shoreditch High Street, London E1 6JE Tel. 07771 755570 E:simon@moxeydeane.com		Drawing Status		
			Proposed		
			Drawing Scale		
			1:50		
			Layout ID	Status	Revision
			03.10		A