




A



A

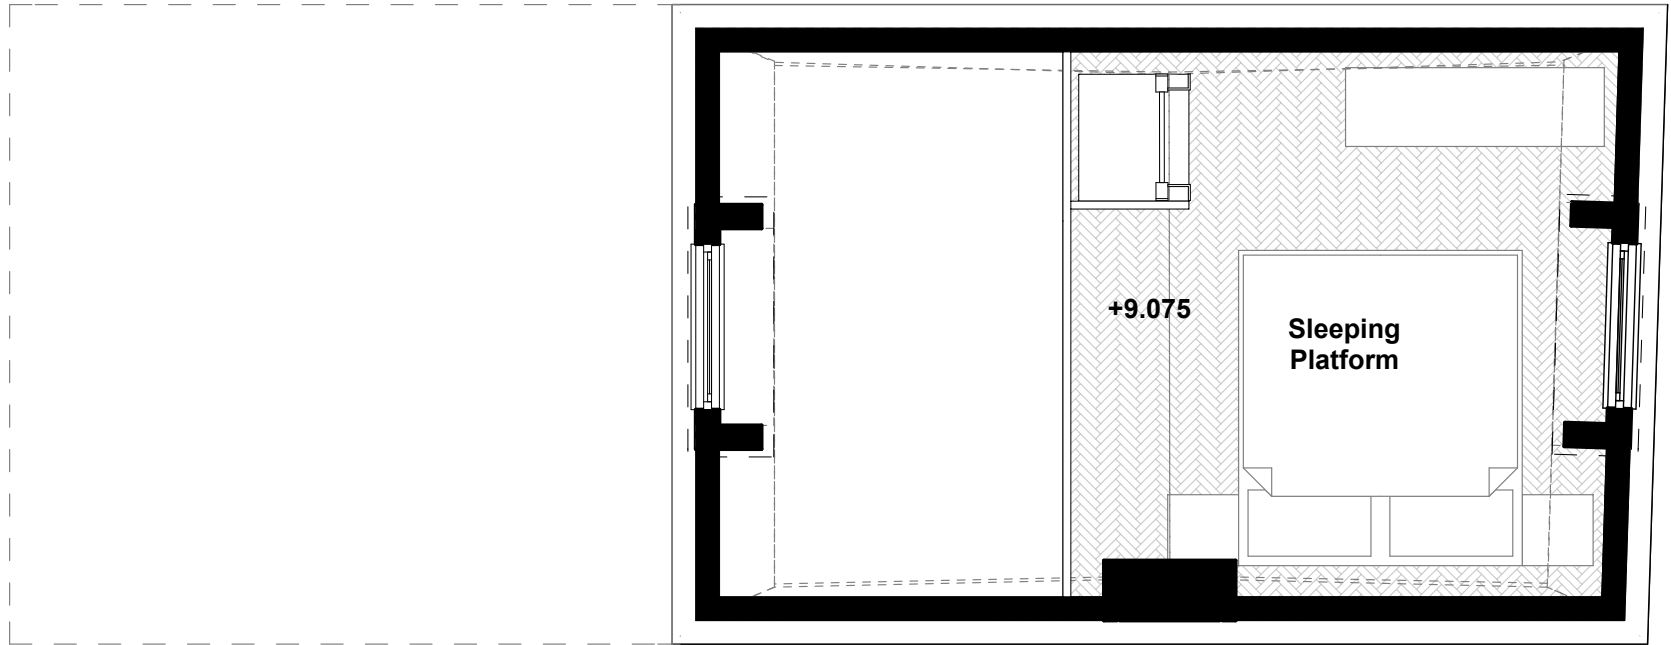

N

 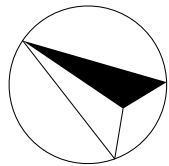

6 Whidborne St London, WC1H 8EU	Drawn by S.Moxey Checked by S.Moxey	Date 06/02/14 Date 06/02/14	Drawing Name Third Floor Plan
			Drawing Status Proposed
MOXEY associates	154-156 Shoreditch High Street, London E1 6JE Tel. 07771 755570 E:simon@moxeydeane.com	Drawing Scale 1:50	Drawing Scale 1:50
			Layout ID 03.11 Status A Revision A