




Existing Ground Plan

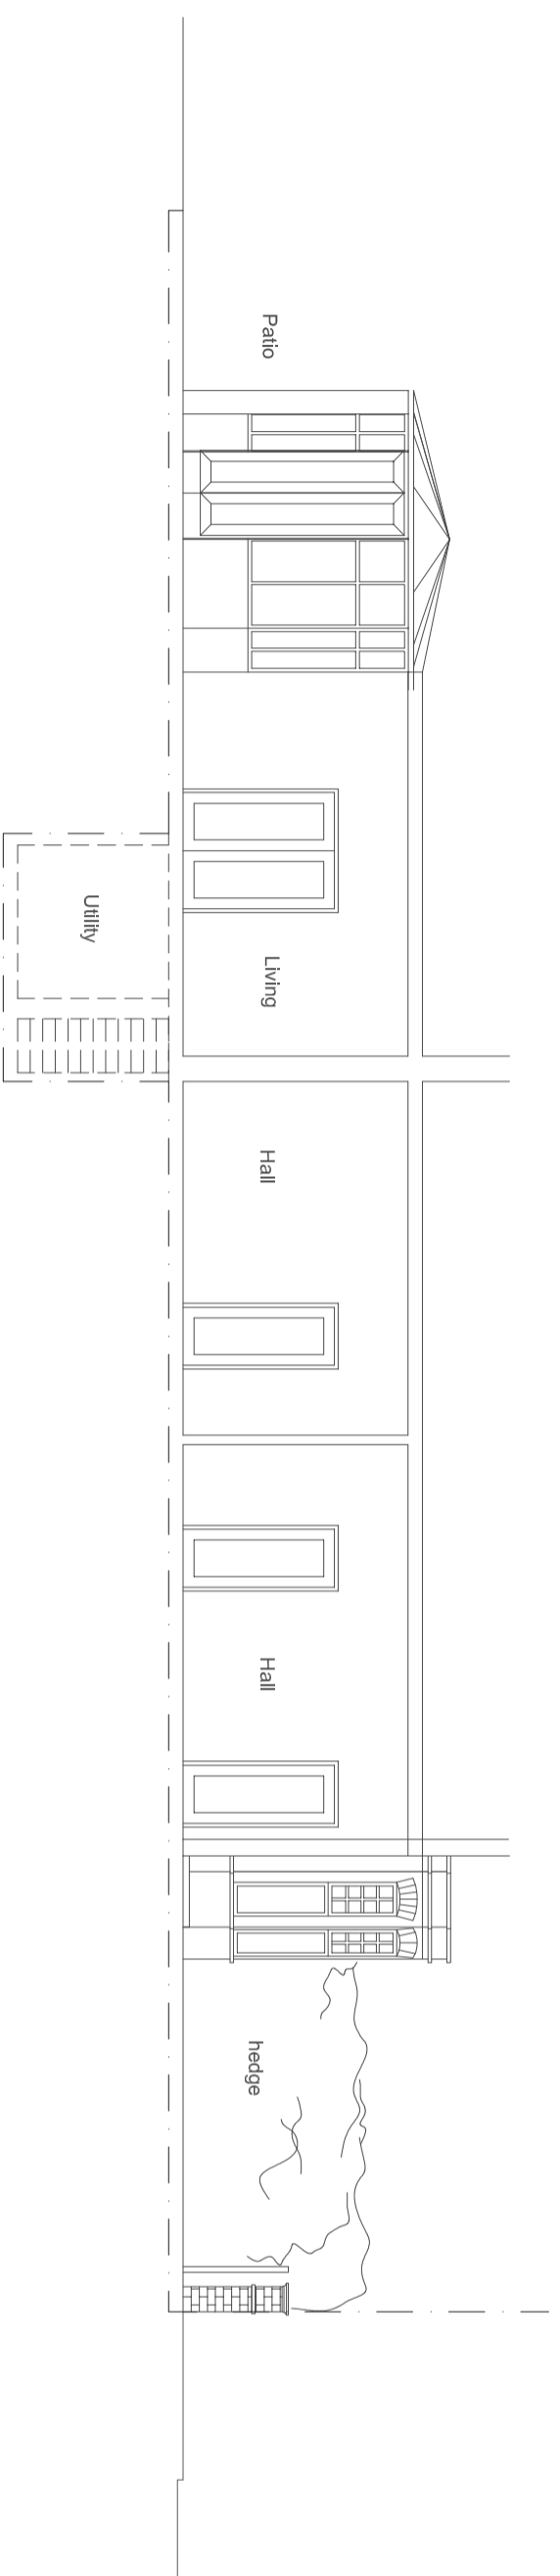

Existing Section A-A

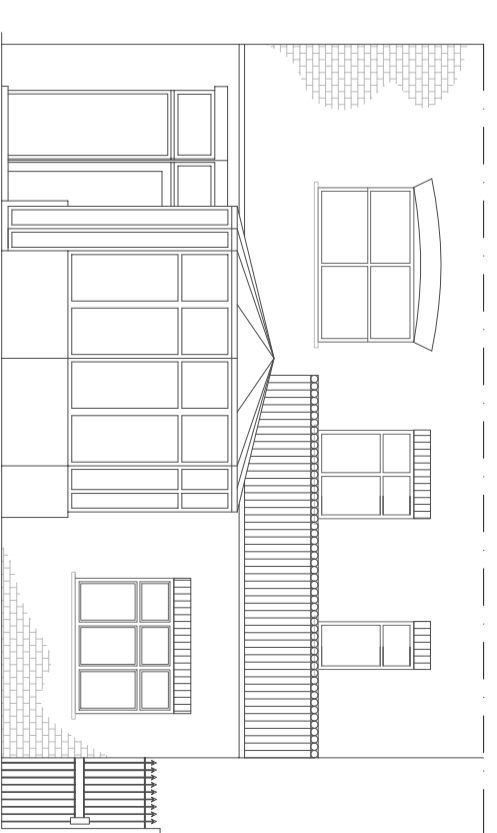

Existing Rear Elevation

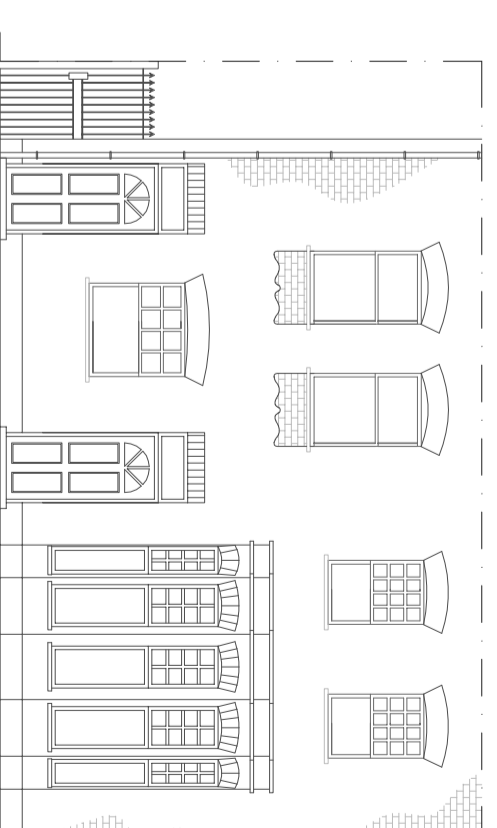

Existing Front Elevation



Existing Section B-B



PROJECT
21 ABERGARE GARDENS
LONDON NW6

DRAWING TITLE
EXISTING PLANS, SECTIONS
AND ELEVATIONS

REF
1405-AR21

DATE
AUGUST 2014

E-01
SCALE
1:100 @ A2

REV