



SECTION AA'

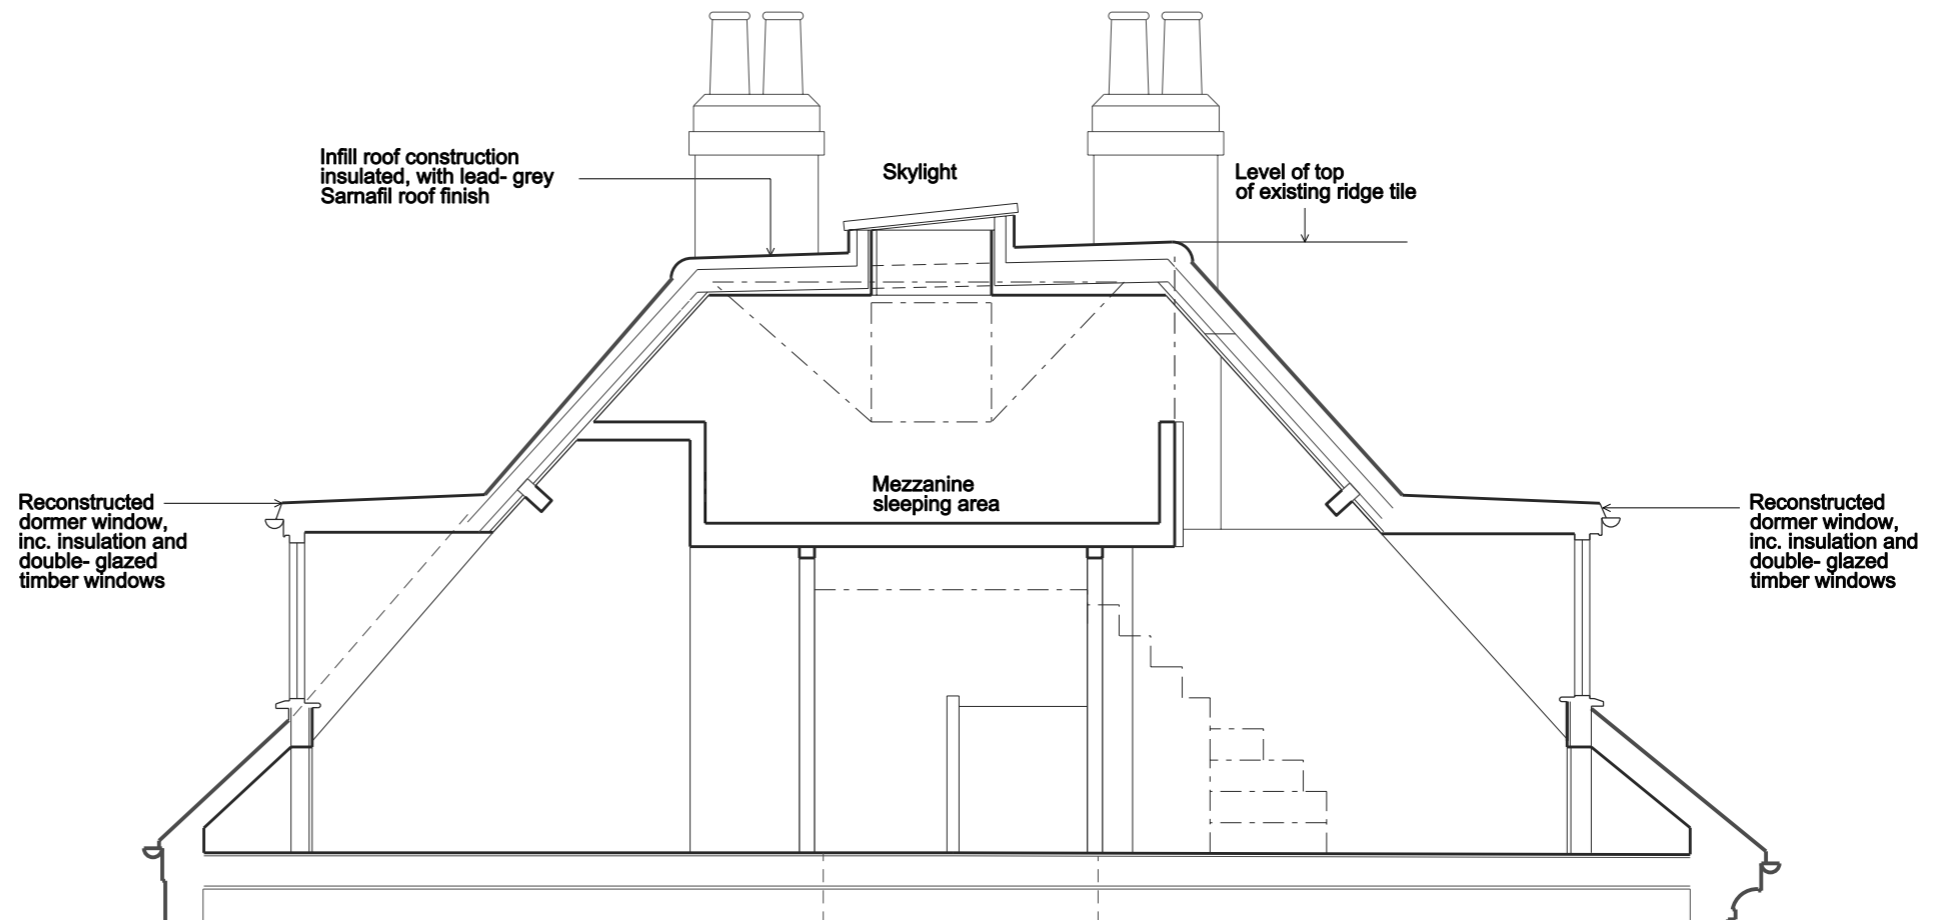

2ND FLOOR PLAN

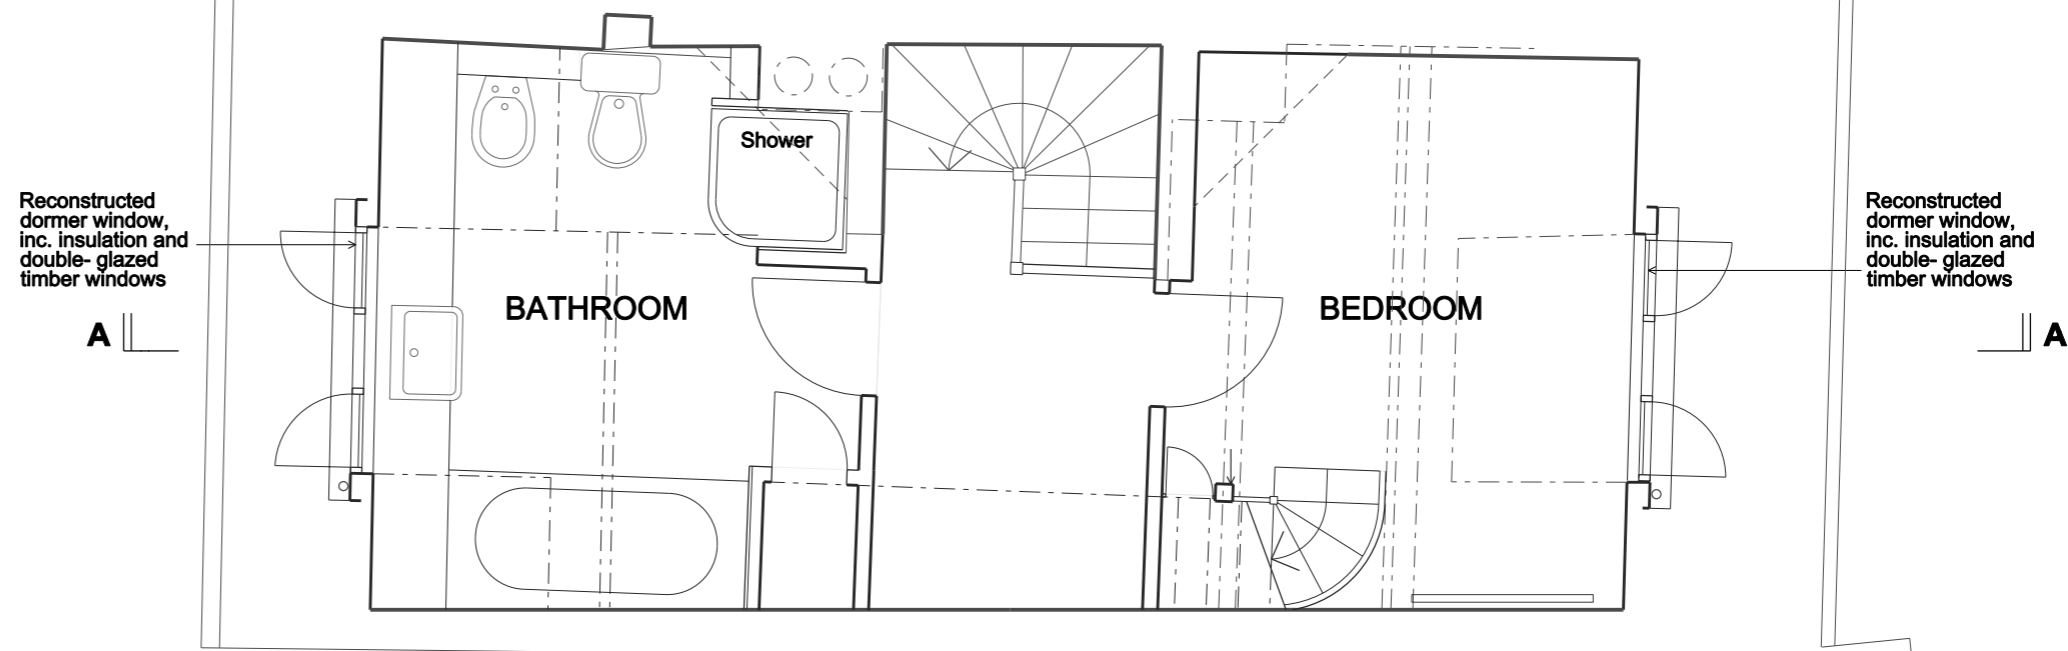

Rev.	Date	By	Description

Do not scale from this drawing All dimensions to be checked on site
Notify the Architect immediately of any discrepancies
This drawing remains the copyright of the Architect
AAB architects
10 Stock Orchard Street London N7 9RW
Tel 020 7700 6265 Fax 020 7700 6365 mail@aabarchitects.co.uk

28 NEW END, HAMPSTEAD, LONDON NW3
DRAWING : PROPOSED SECOND FLOOR LEVEL + SECTION AA'
SCALE : 1:25 at A1, 1:50 at A3
DATE : 26.01.15

JOB NO.	LEVEL	SERIES	NO.	REV
302		1	10	—