



MEZZANINE LEVEL PLAN

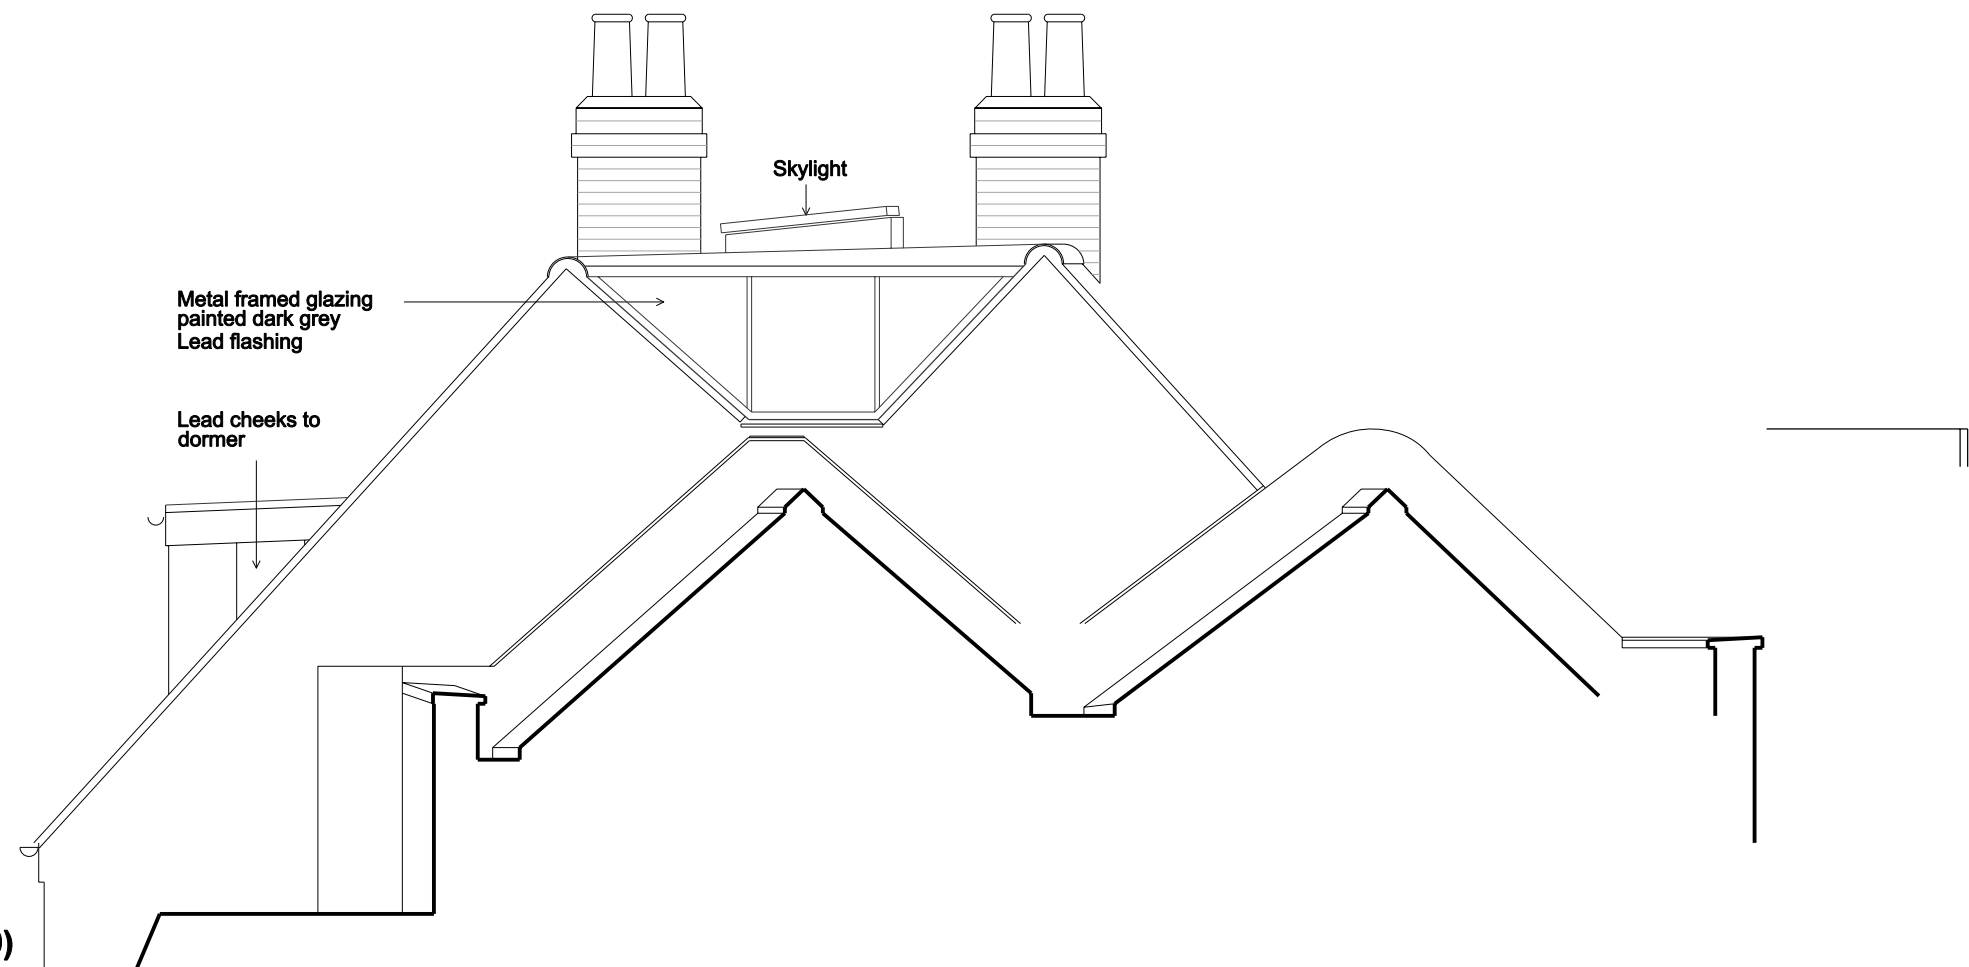

SOUTH ELEVATION OF NO. 28 (SECTION THRO' no. 30)

Reconstructed dormer window, inc. insulation and double-glazed timber windows

A

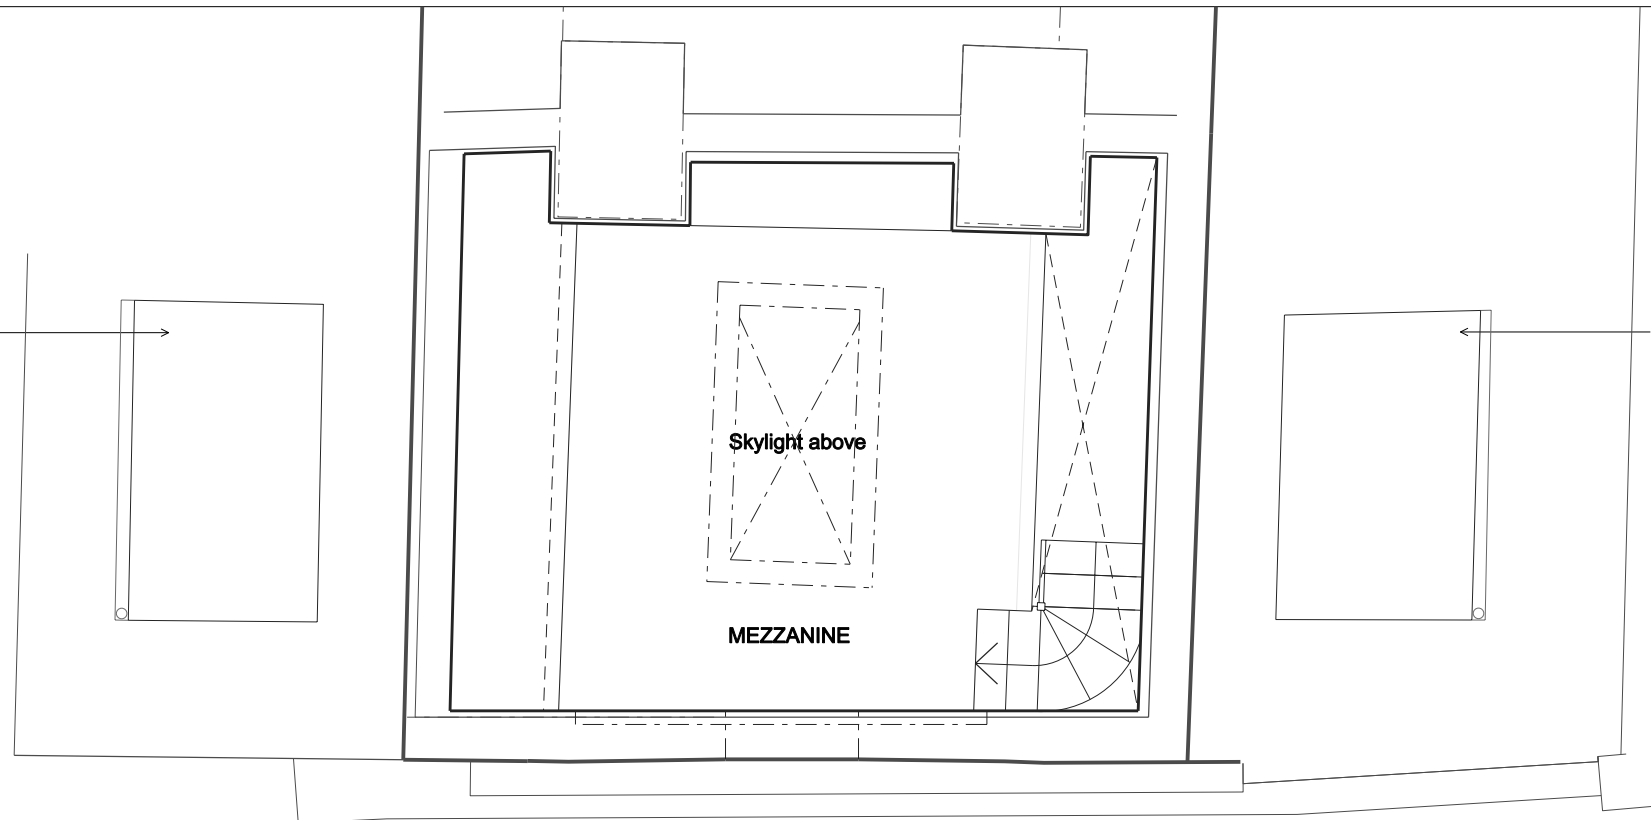

Reconstructed dormer window, inc. insulation and double-glazed timber windows

A

MEZZANINE LEVEL PLAN

Rev.	Date	By	Description

Do not scale from this drawing All dimensions to be checked on site
 Notify the Architect immediately of any discrepancies
 This drawing remains the copyright of the Architect
AAB architects
 10 Stock Orchard Street London N7 9RW
 Tel 020 7700 6265 Fax 020 7700 6365 mail@aabarchitects.co.uk

28 NEW END, HAMPSTEAD, LONDON NW3
 DRAWING : PROPOSED MEZZANINE PLAN AND SOUTH ELEVATION
 SCALE : 1:25 at A1, 1:50 at A3
 DATE : 16.01.15

JOB NO.	LEVEL	SERIES	NO.	REV
302		1	11	—