

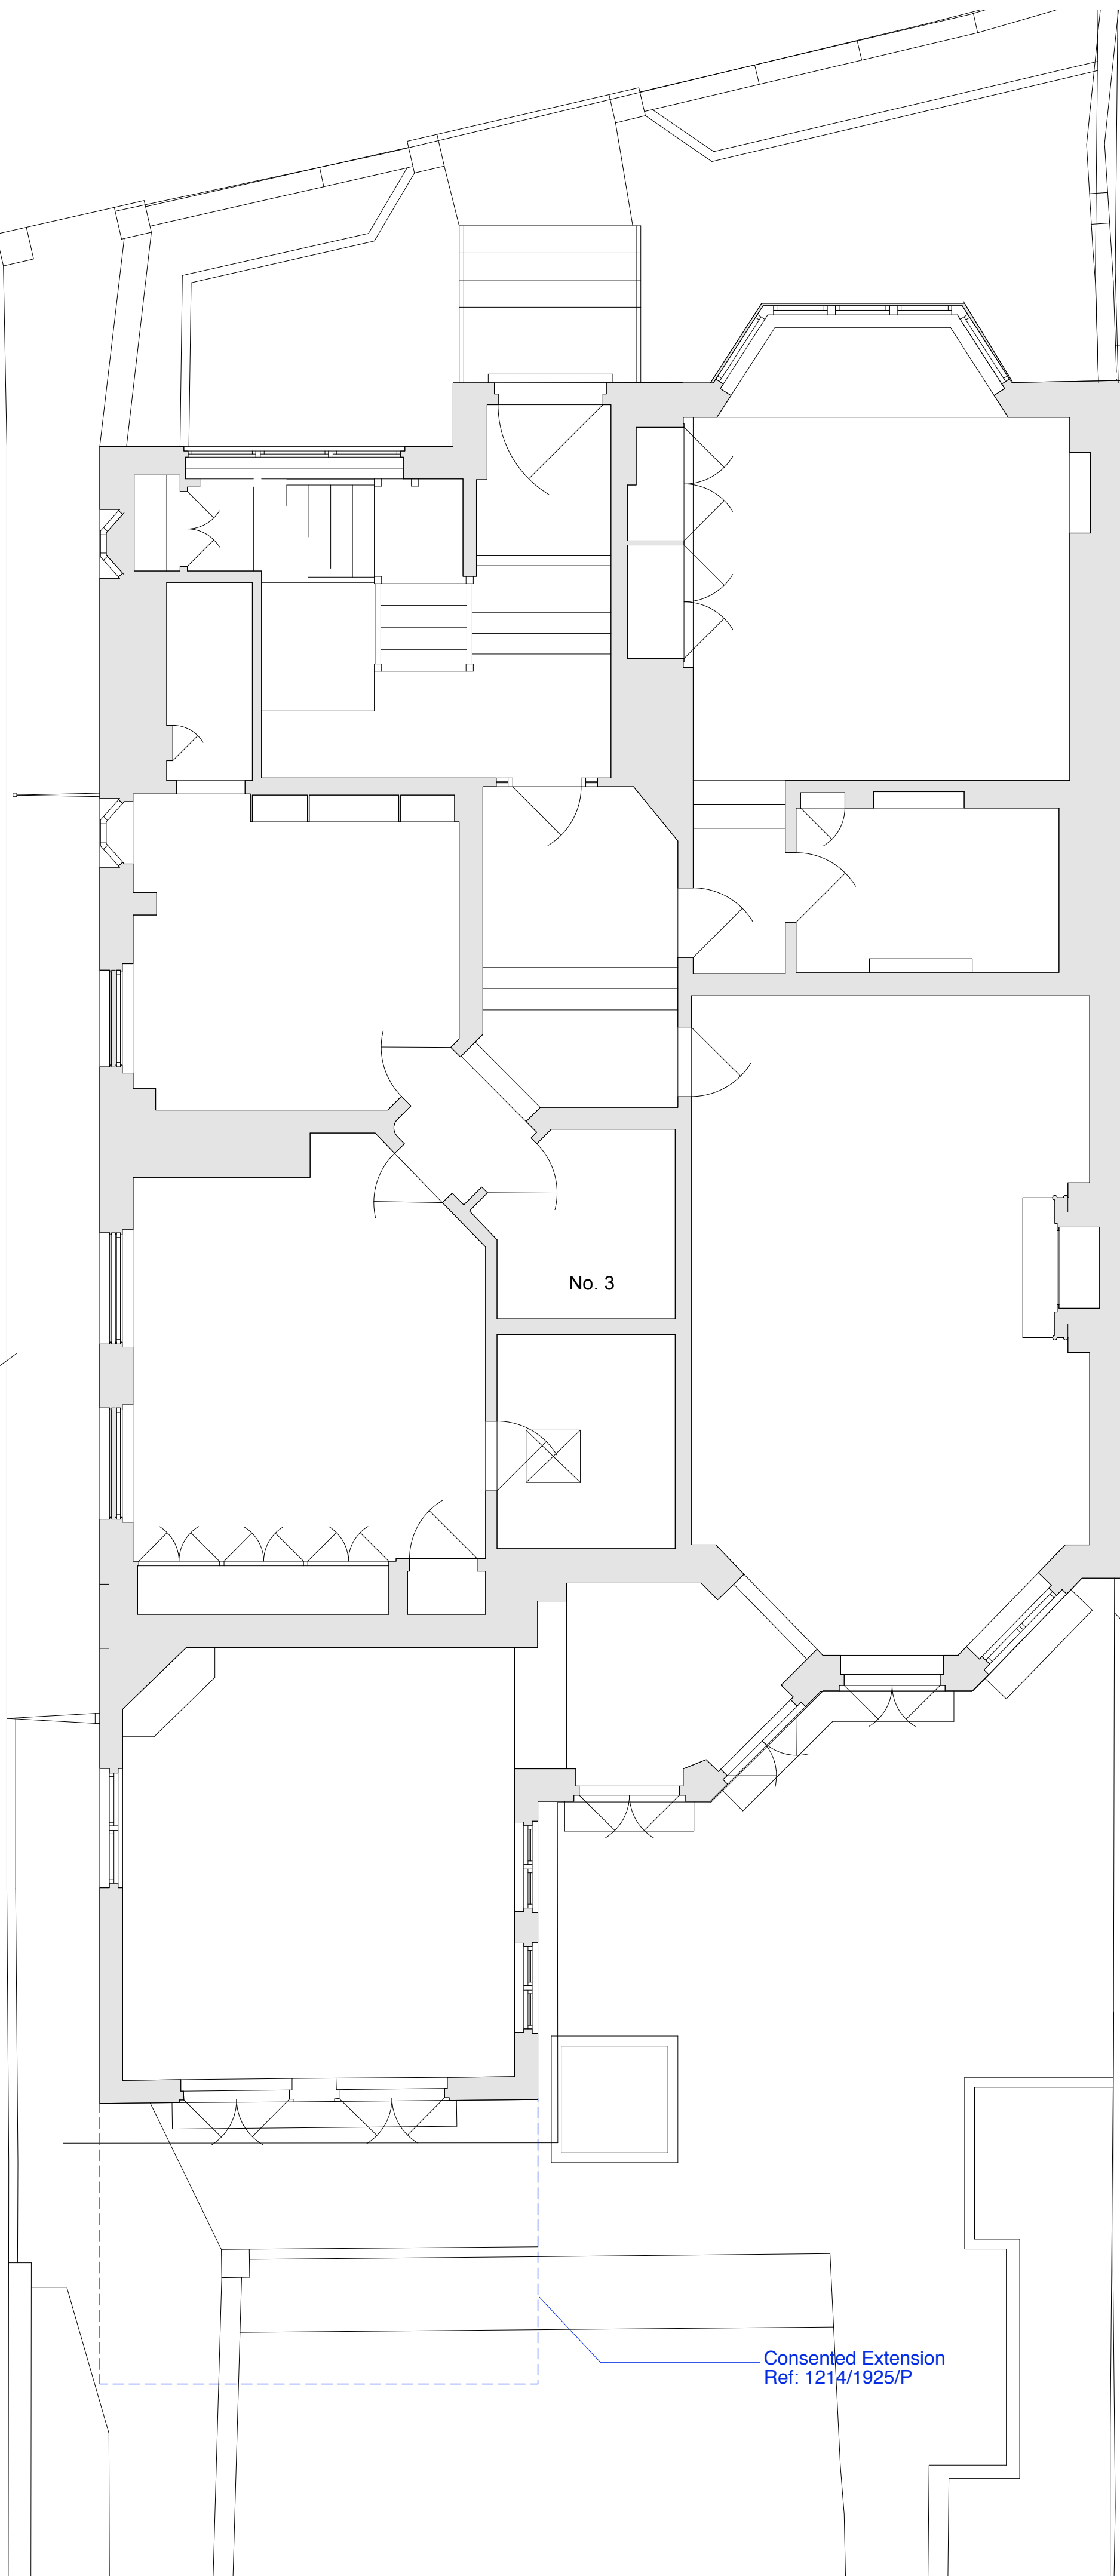


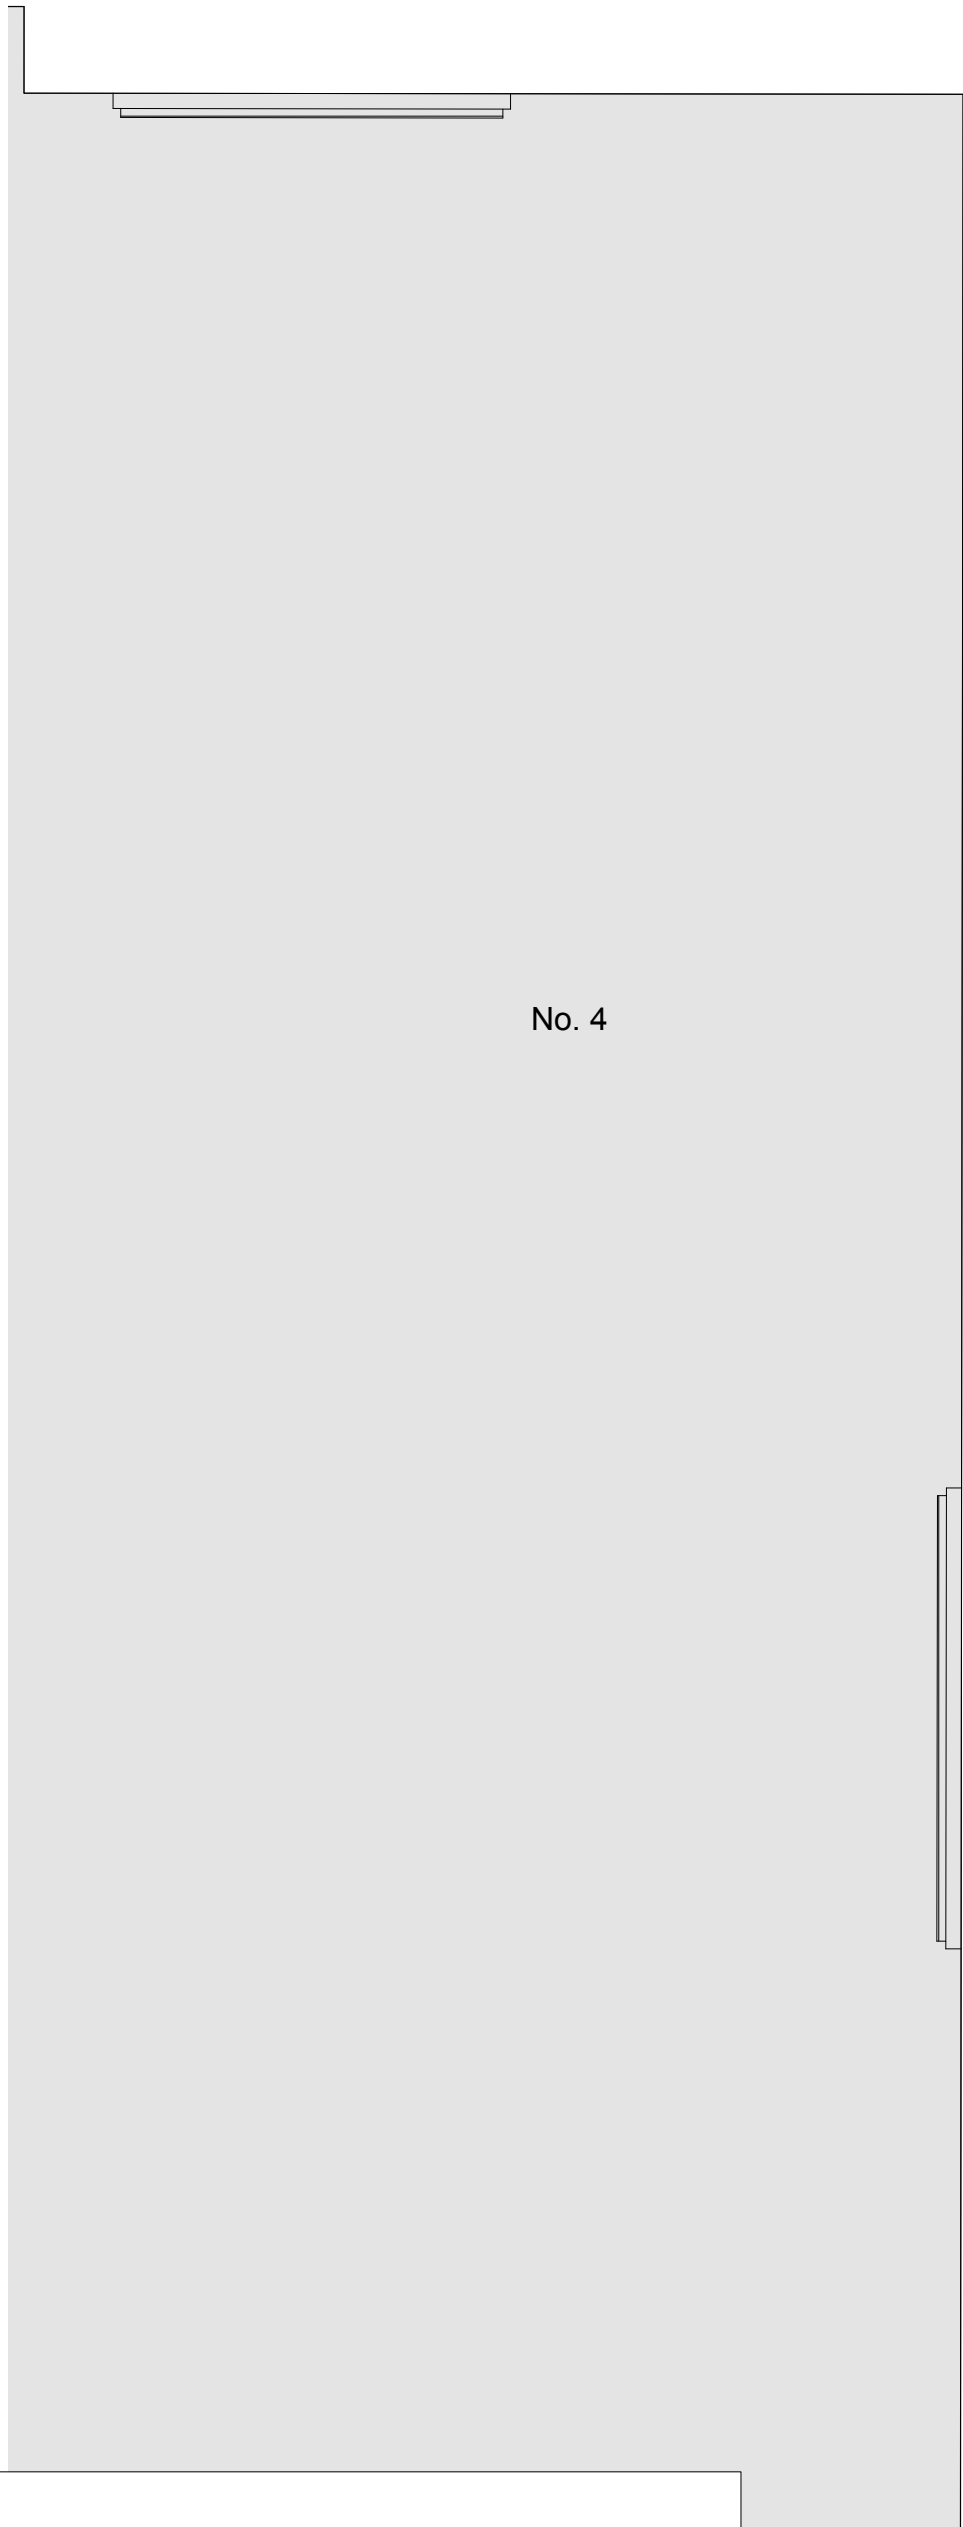

Ground Floor Plan

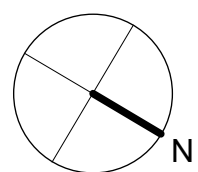

Charlton
Brown
Architects

2 & 3 Akenside, London, NW3 5BS

No. 3 Existing Ground Floor Plan

Drg. No. 1256 PL 200

The Belvedere 2 Back Lane Hampstead London NW3 1HL
T 020 7794 1234 M 07866 355 309 E jo@charltonbrown.com

Scale 1:50 @ A1
This drawing is copyright