

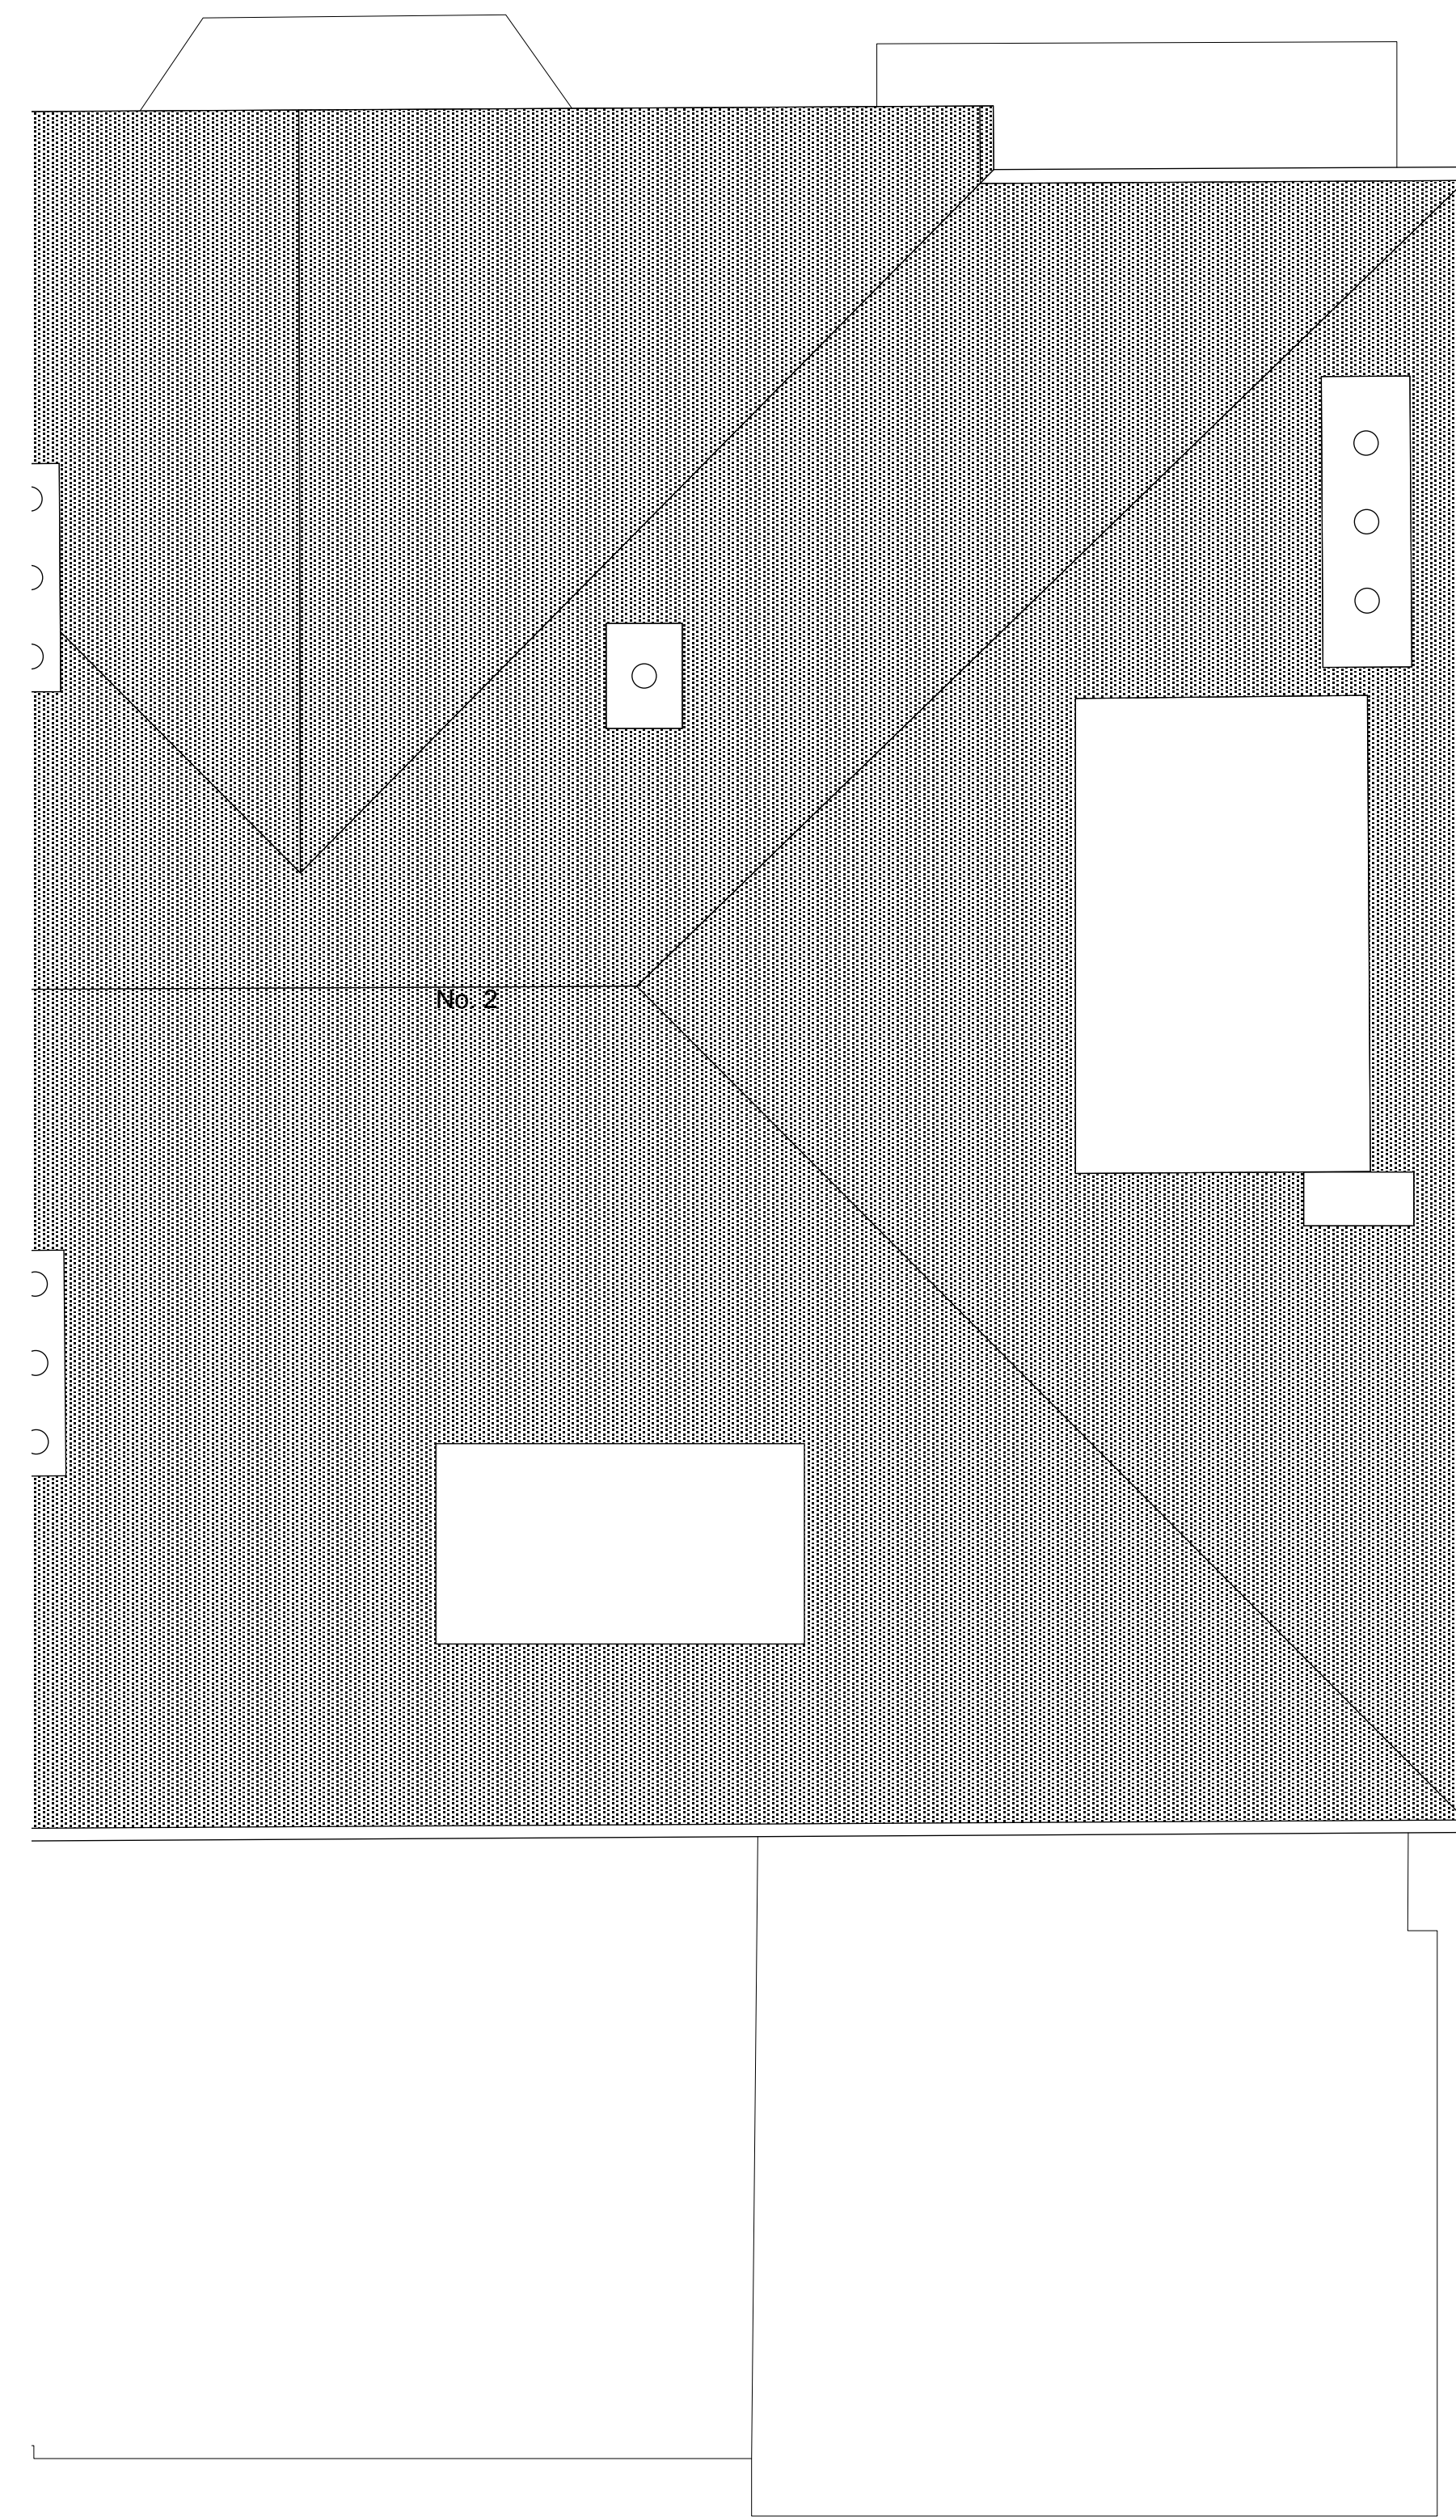
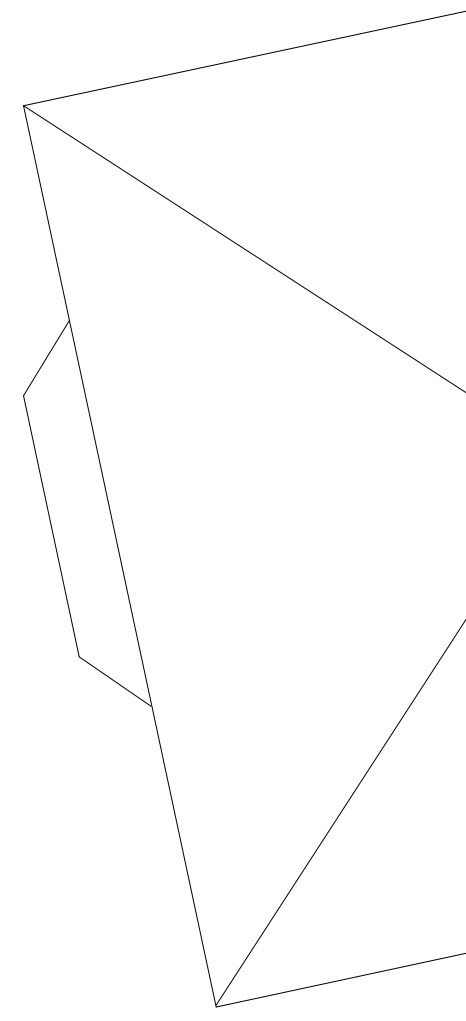
 


Attic plan

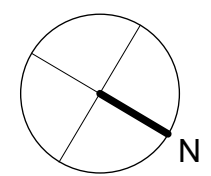

Roof Plan

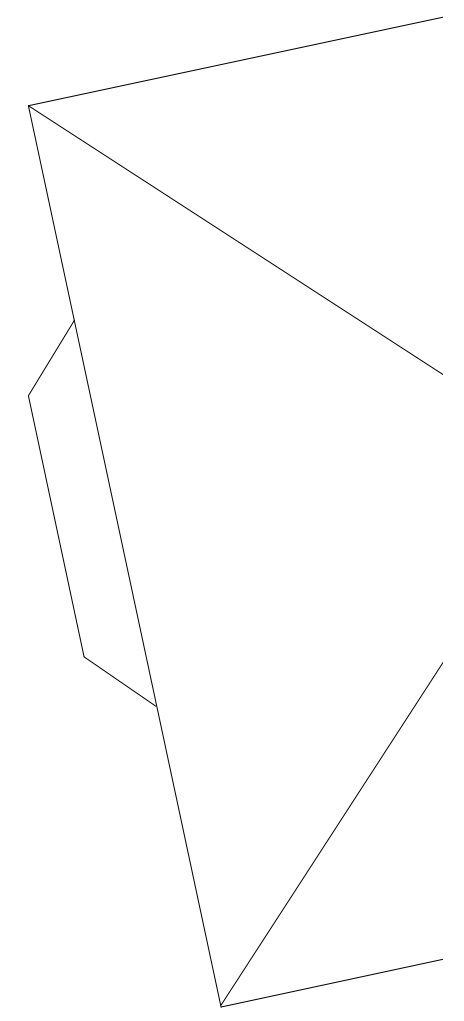

Charlton
Brown
Architects

Amended according to Planning Consultant Advice [09/02/15] DB | A

2 & 3 Akenside, London, NW3 5BS

No. 2 Existing Attic & Roof Plan

Dwg. No. 1256 PL 205A

The Belvedere 2 Back Lane Hampstead London NW3 1HL
T 020 7794 1234 M 07866 355 309 E jpb@charltonbrown.com

Scale 1:50 @ A1
This drawing is copyright