
All work must comply with relevant British Standards and Building Regulations requirements. Drawing errors and omissions to be reported to the architect.

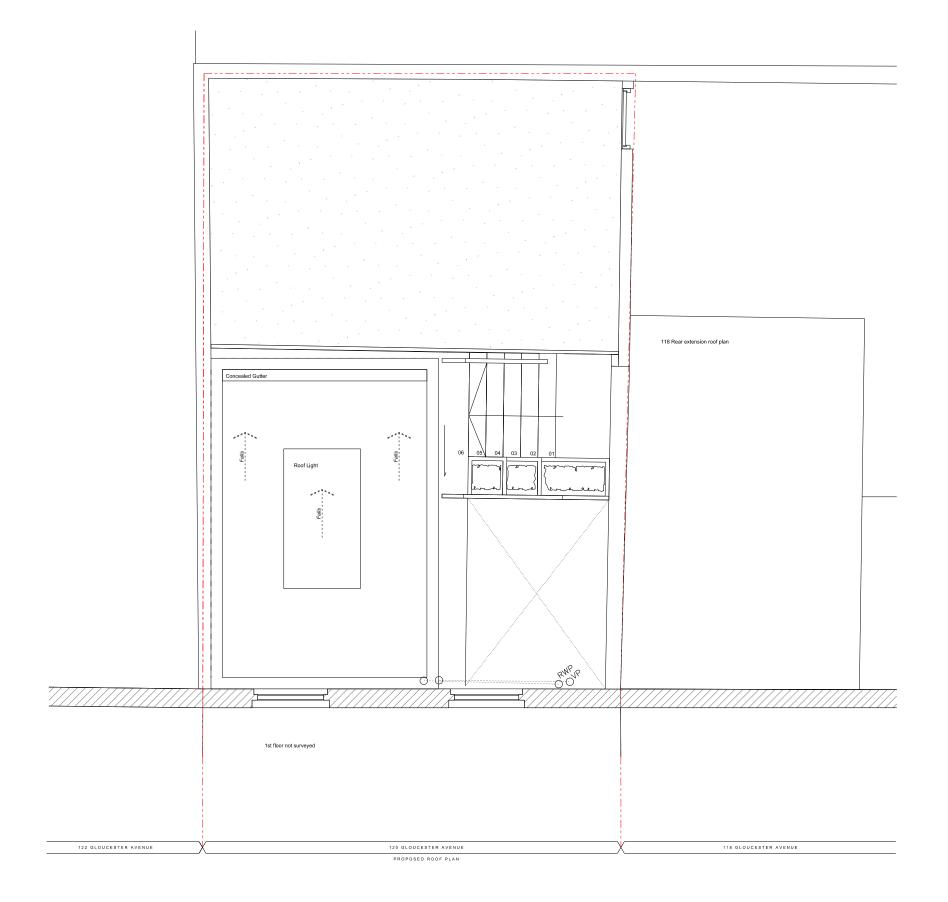

PLANNING

Date Description

Project No

120 Gloucester Avenue

Client Louise & Seb

Scale 1:50 @ A3 Proposed Roof Plan

Drawing No. 14013_110 Rev. Approved BC Signed

cousins cousins

39-51 Highgate Road London NW5 1RT T. 020 7482 4009

14013