


NO 8 GORDON HOUSE ROAD NO 9a GORDON HOUSE ROAD NO 10 GORDON HOUSE ROAD

1 Proposed Lower Ground Floor Plan  
1:100 @ A3

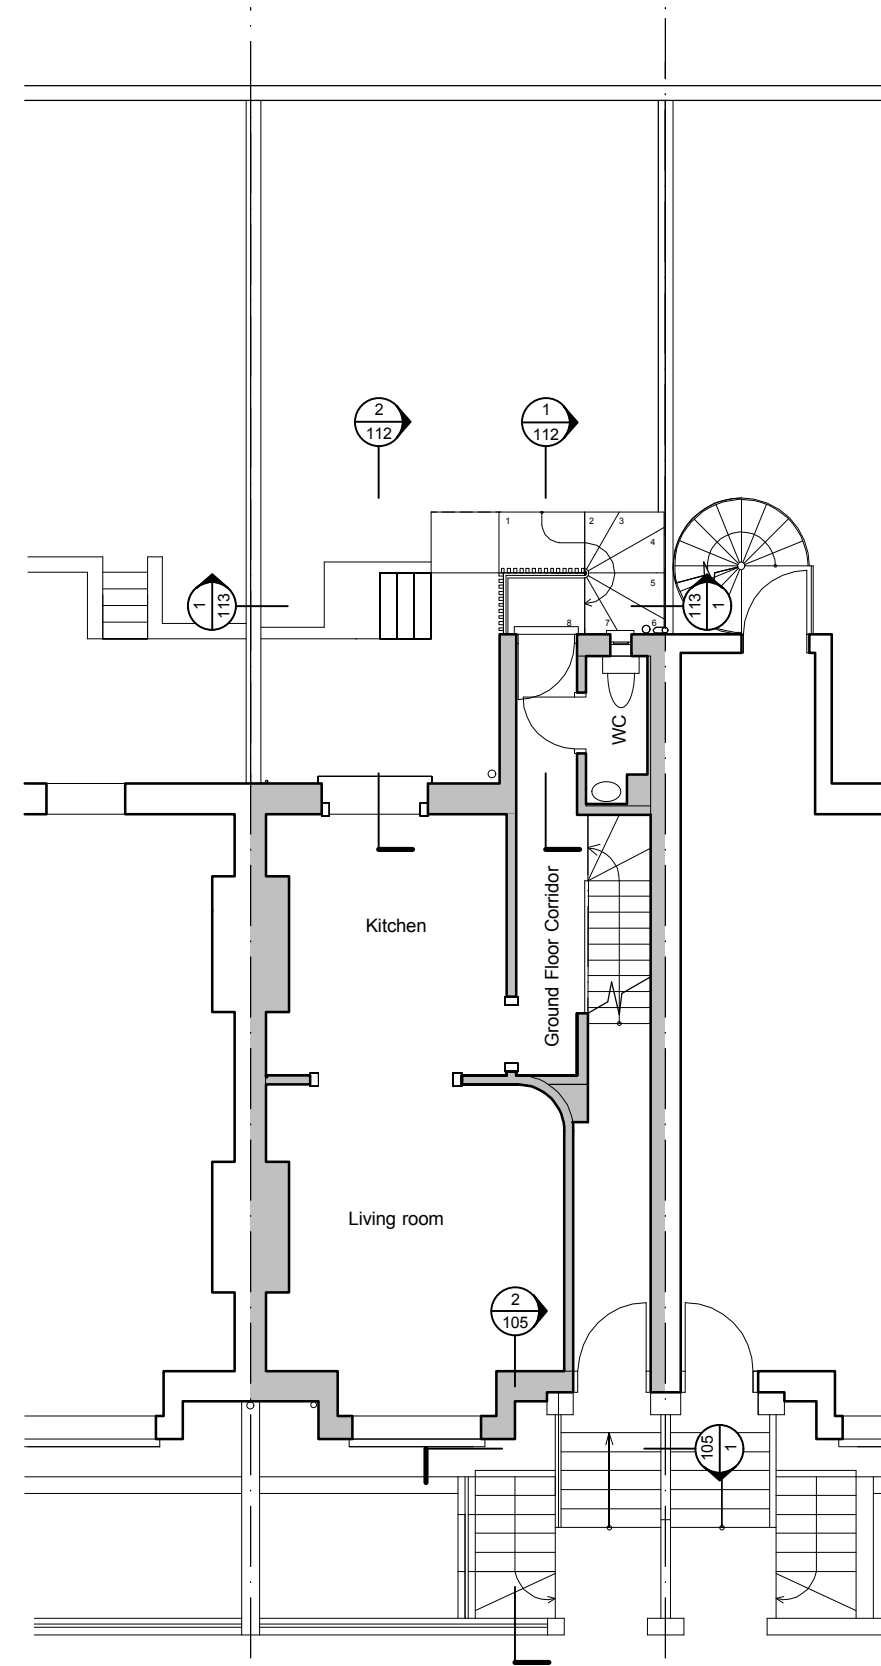

NO 8 GORDON HOUSE ROAD NO 9a GORDON HOUSE ROAD NO 10 GORDON HOUSE ROAD

2 Proposed Ground Floor Plan  
1:100 @ A3

rev:  
- 6/11/2014 issued for planning  
A 27/11/2014 entrance ref. added.  
B 23/01/2014 section ref. added.

notes:  
1. Do not scale from this drawing. All dimensions in millimeters. This drawing is copyright.  
2. All dimensions to be checked on site prior to commencement of any works.  
3. All drawings to be read in conjunction with architect specification and other drawings.  
4. For structural information, see structural engineer specification and drawings.  
5. For M+E information, see M+E engineer specification and drawings.

**texerestudio**  
architecture

9a Gordon House Road  
NW5 1LN, London, UK  
tel. 02072670954



All dimensions must be checked on site and not scaled from this drawing. This drawing is copyright.



|               |                      |  |  |
|---------------|----------------------|--|--|
| Client        | 9a Gordon House Road |  |  |
| Project       | Garden stair         |  |  |
| Drawing Title | PROPOSED PLAN        |  |  |

|       |           |                |          |
|-------|-----------|----------------|----------|
| Stage | Planning  |                |          |
| Scale | 1:100 @A3 | Drawing Number | Revision |
| Date  | 29/10/14  | 1304-110       | B        |
| Drawn | IH        |                |          |