



1 LOCATION PLAN
1:1250

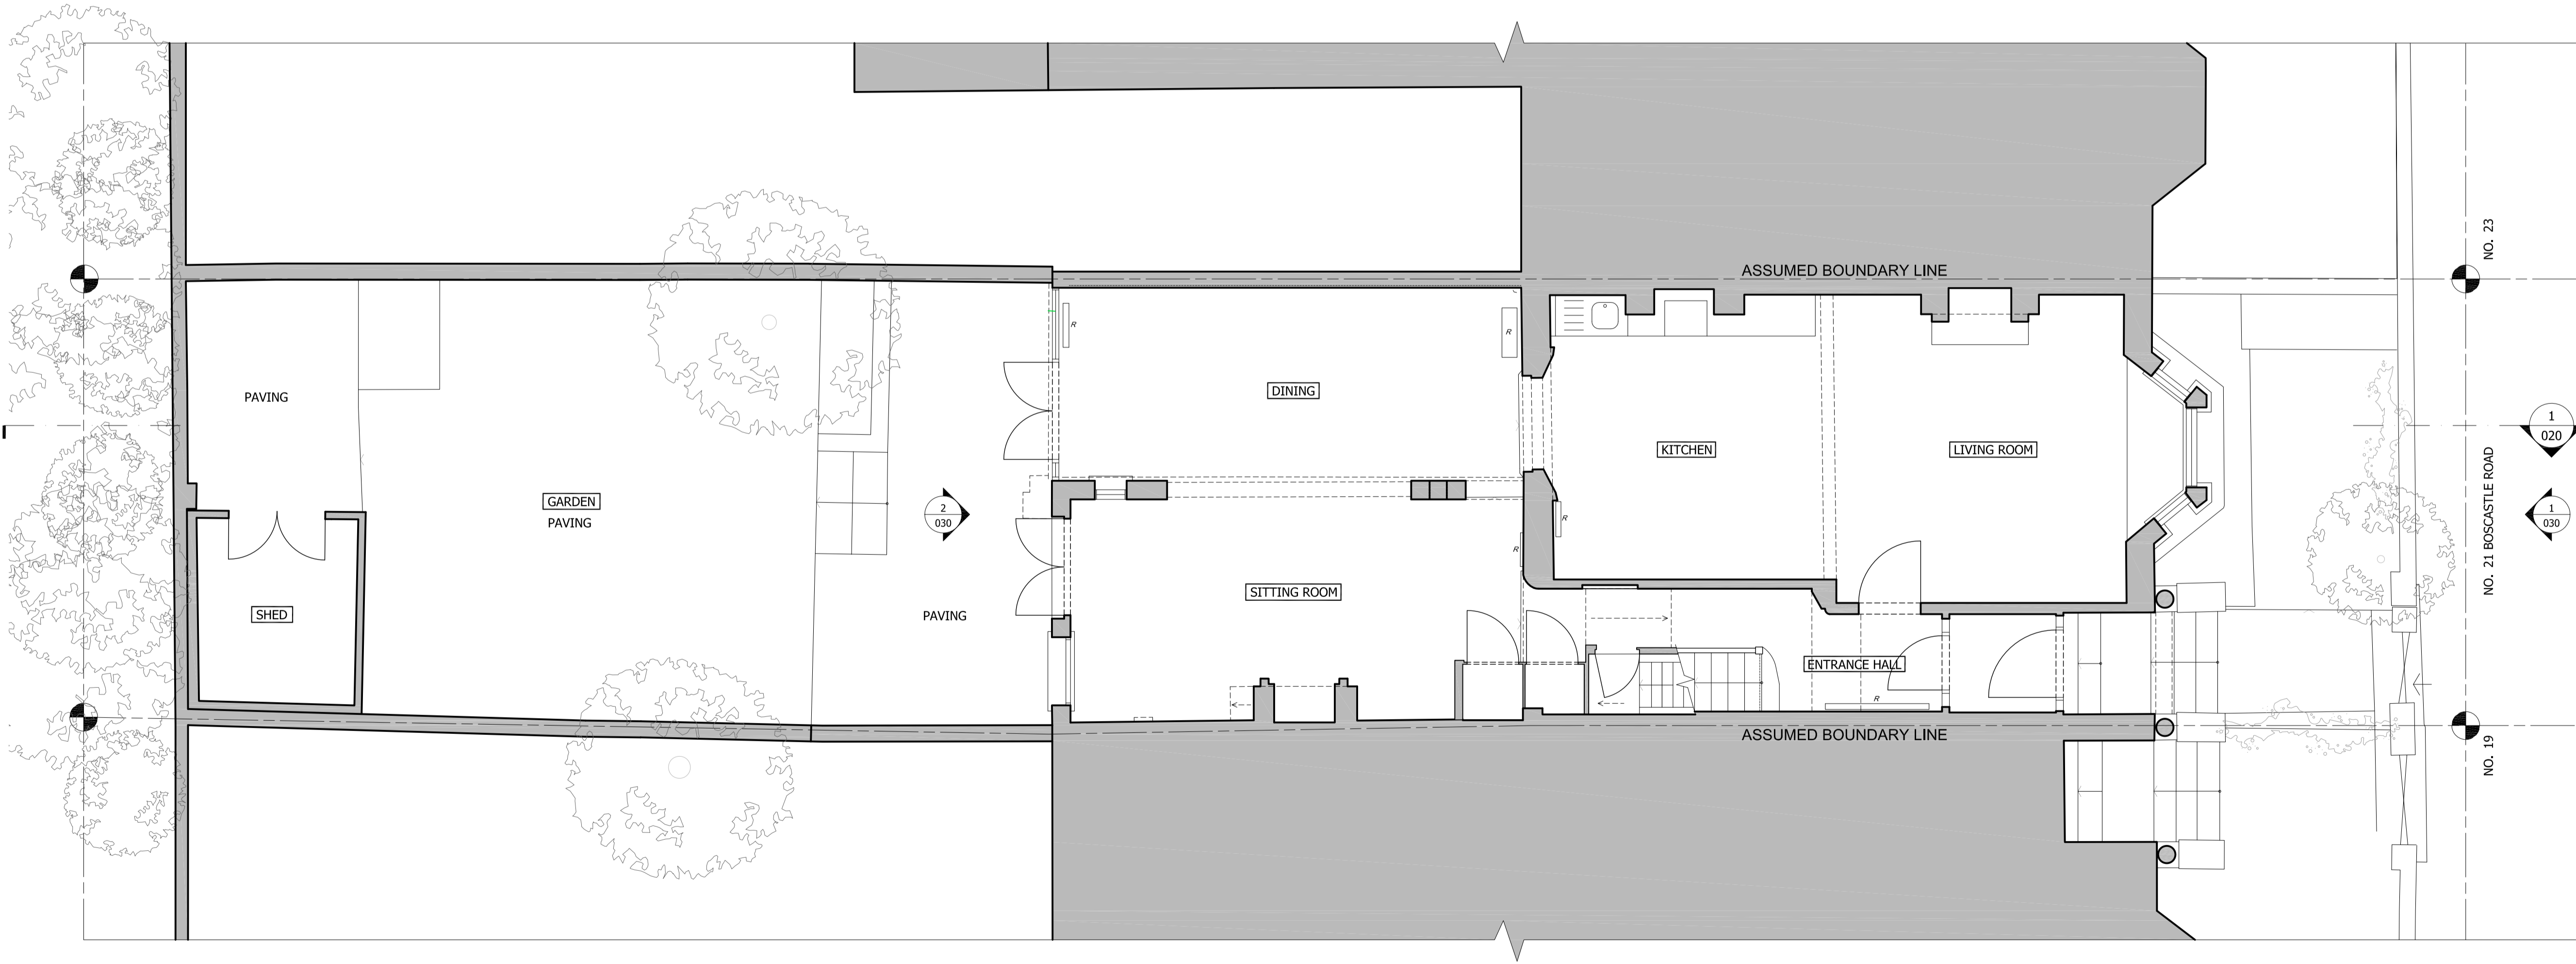

2 SITE PLAN
1:50

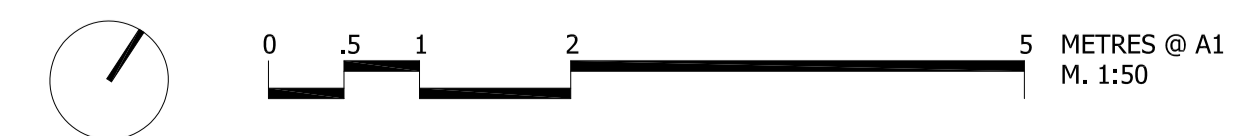

GENERAL NOTES:
DO NOT SCALE FROM THIS DRAWING
ALL DIMENSIONS TO BE CHECKED ON SITE
ANY OMISSIONS OR DISCREPANCIES TO BE REPORTED TO THE ARCHITECT IMMEDIATELY
IF IN DOUBT ASK

P2	05/02/15	Certificate Of Lawfulness	HM
P1	22/11/14	Certificate Of Lawfulness	HM
REV	DATE	NOTES	DR
DRAWING STATUS			

PLANNING

CLIENT
BARBARA STORCH &
MAYAMIKO KACHINGWE

ARCHITECT
Finkernagel Ross Architects

Third Floor
Unicorn House
221-222 Shoreditch High Street
London E1 6PJ
Tel: 020 7377 5114
info@finkernagelross.com
www.finkernagelross.com


PROJECT
**21 BOSCASTLE ROAD,
LONDON, NW5**

DRAWING TITLE
OS MAP & EXISTING SITE PLAN


DRAWN	DR. DATE	CHECKED	CH. DATE
HM	06.11.14	CF	14.11.14

SCALE	SHEET SIZE
VARIES @ A1	A1

DRAWING NO	REVISION
21BOS - 000	P2

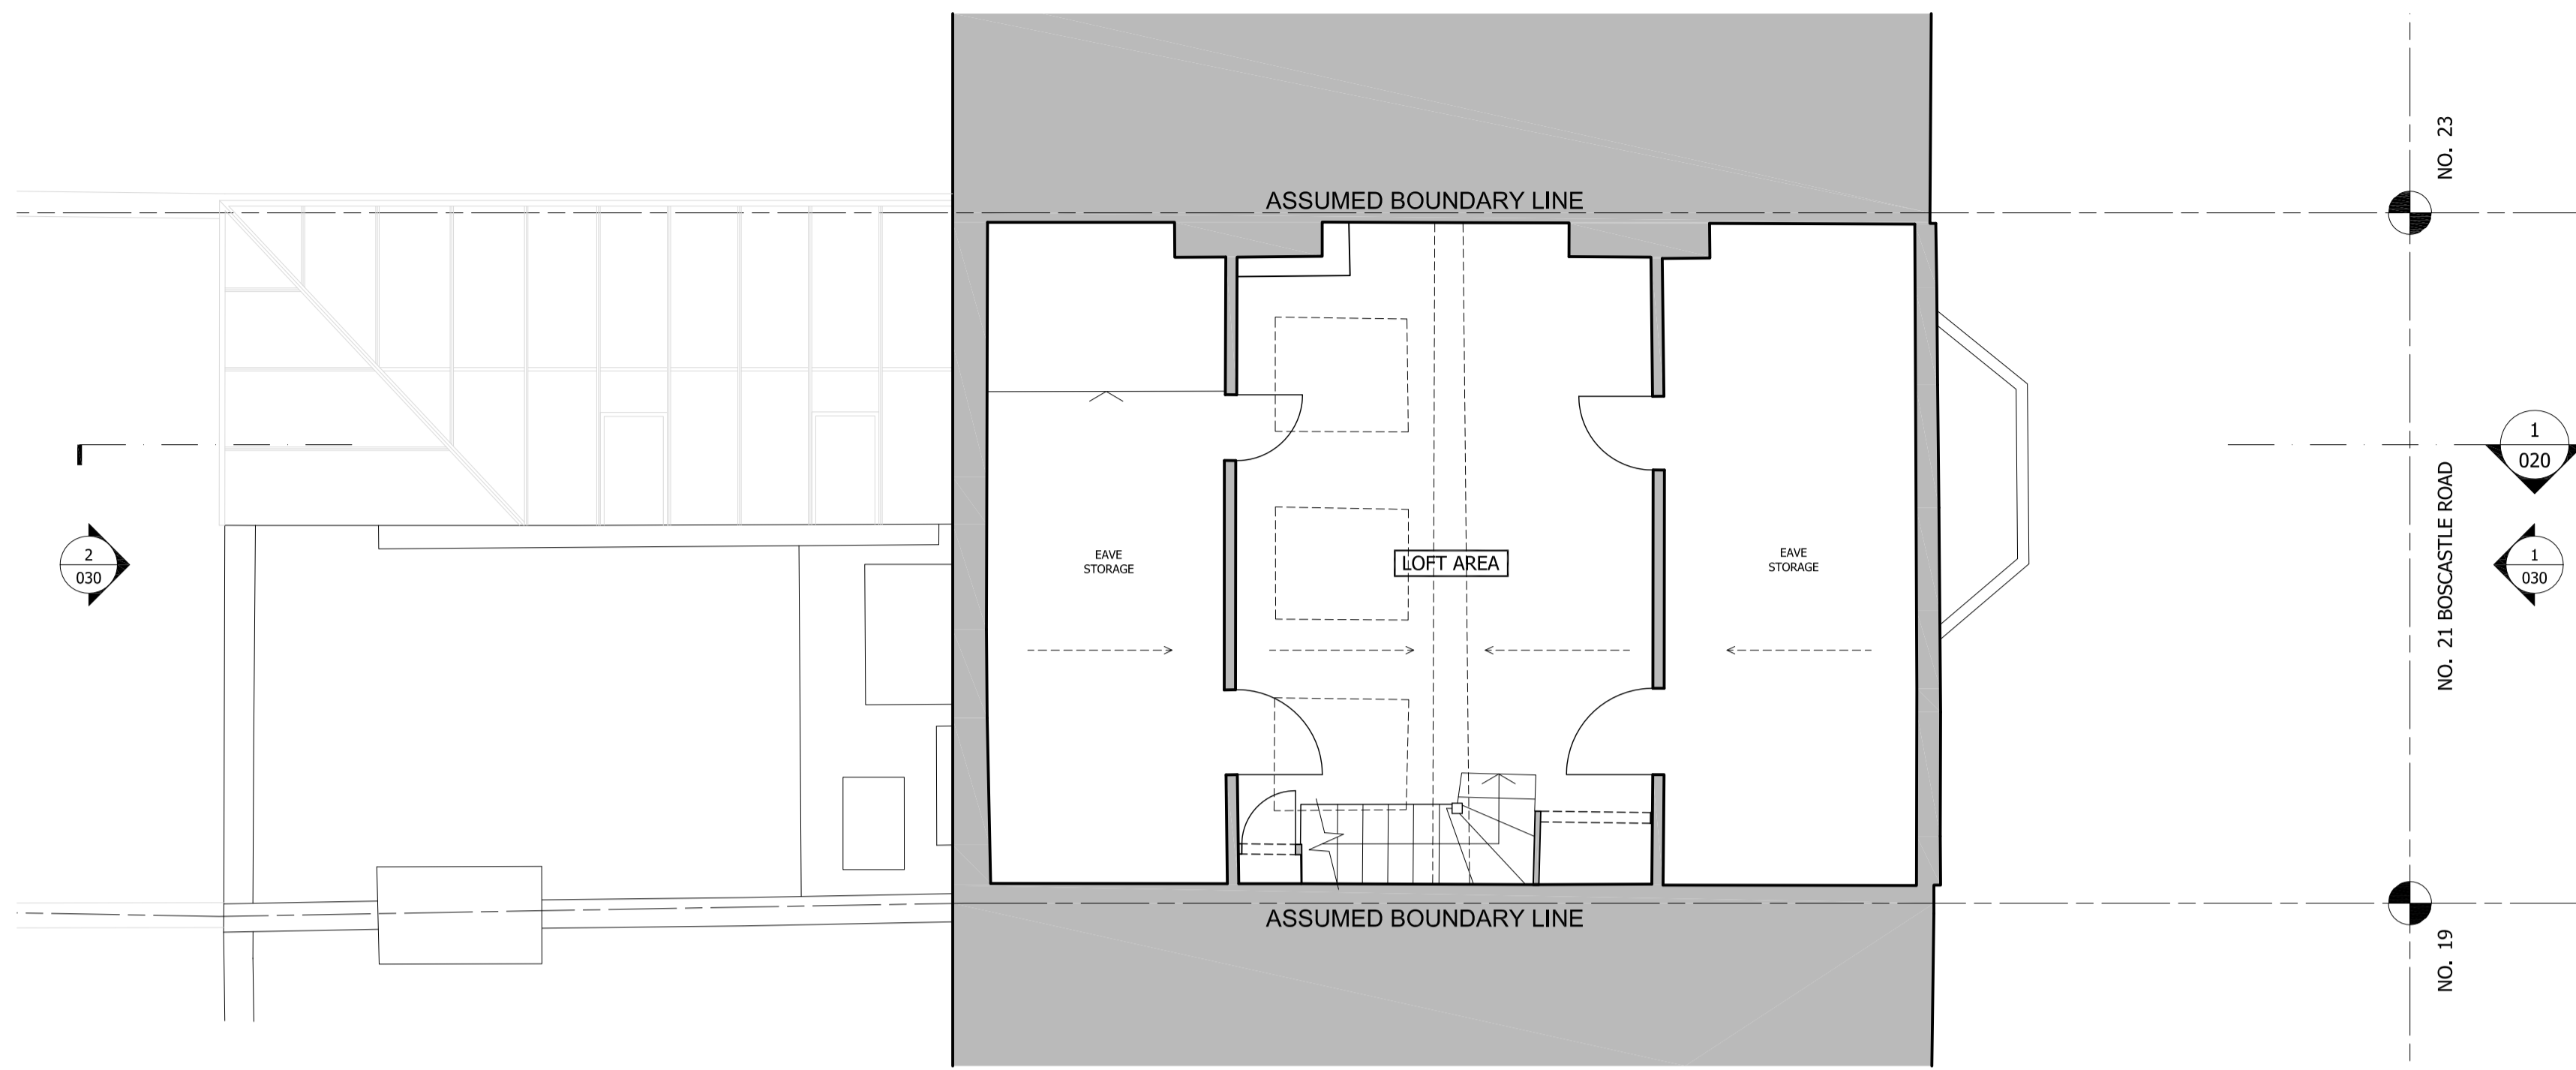

1 EXISTING THIRD FLOOR
1:50

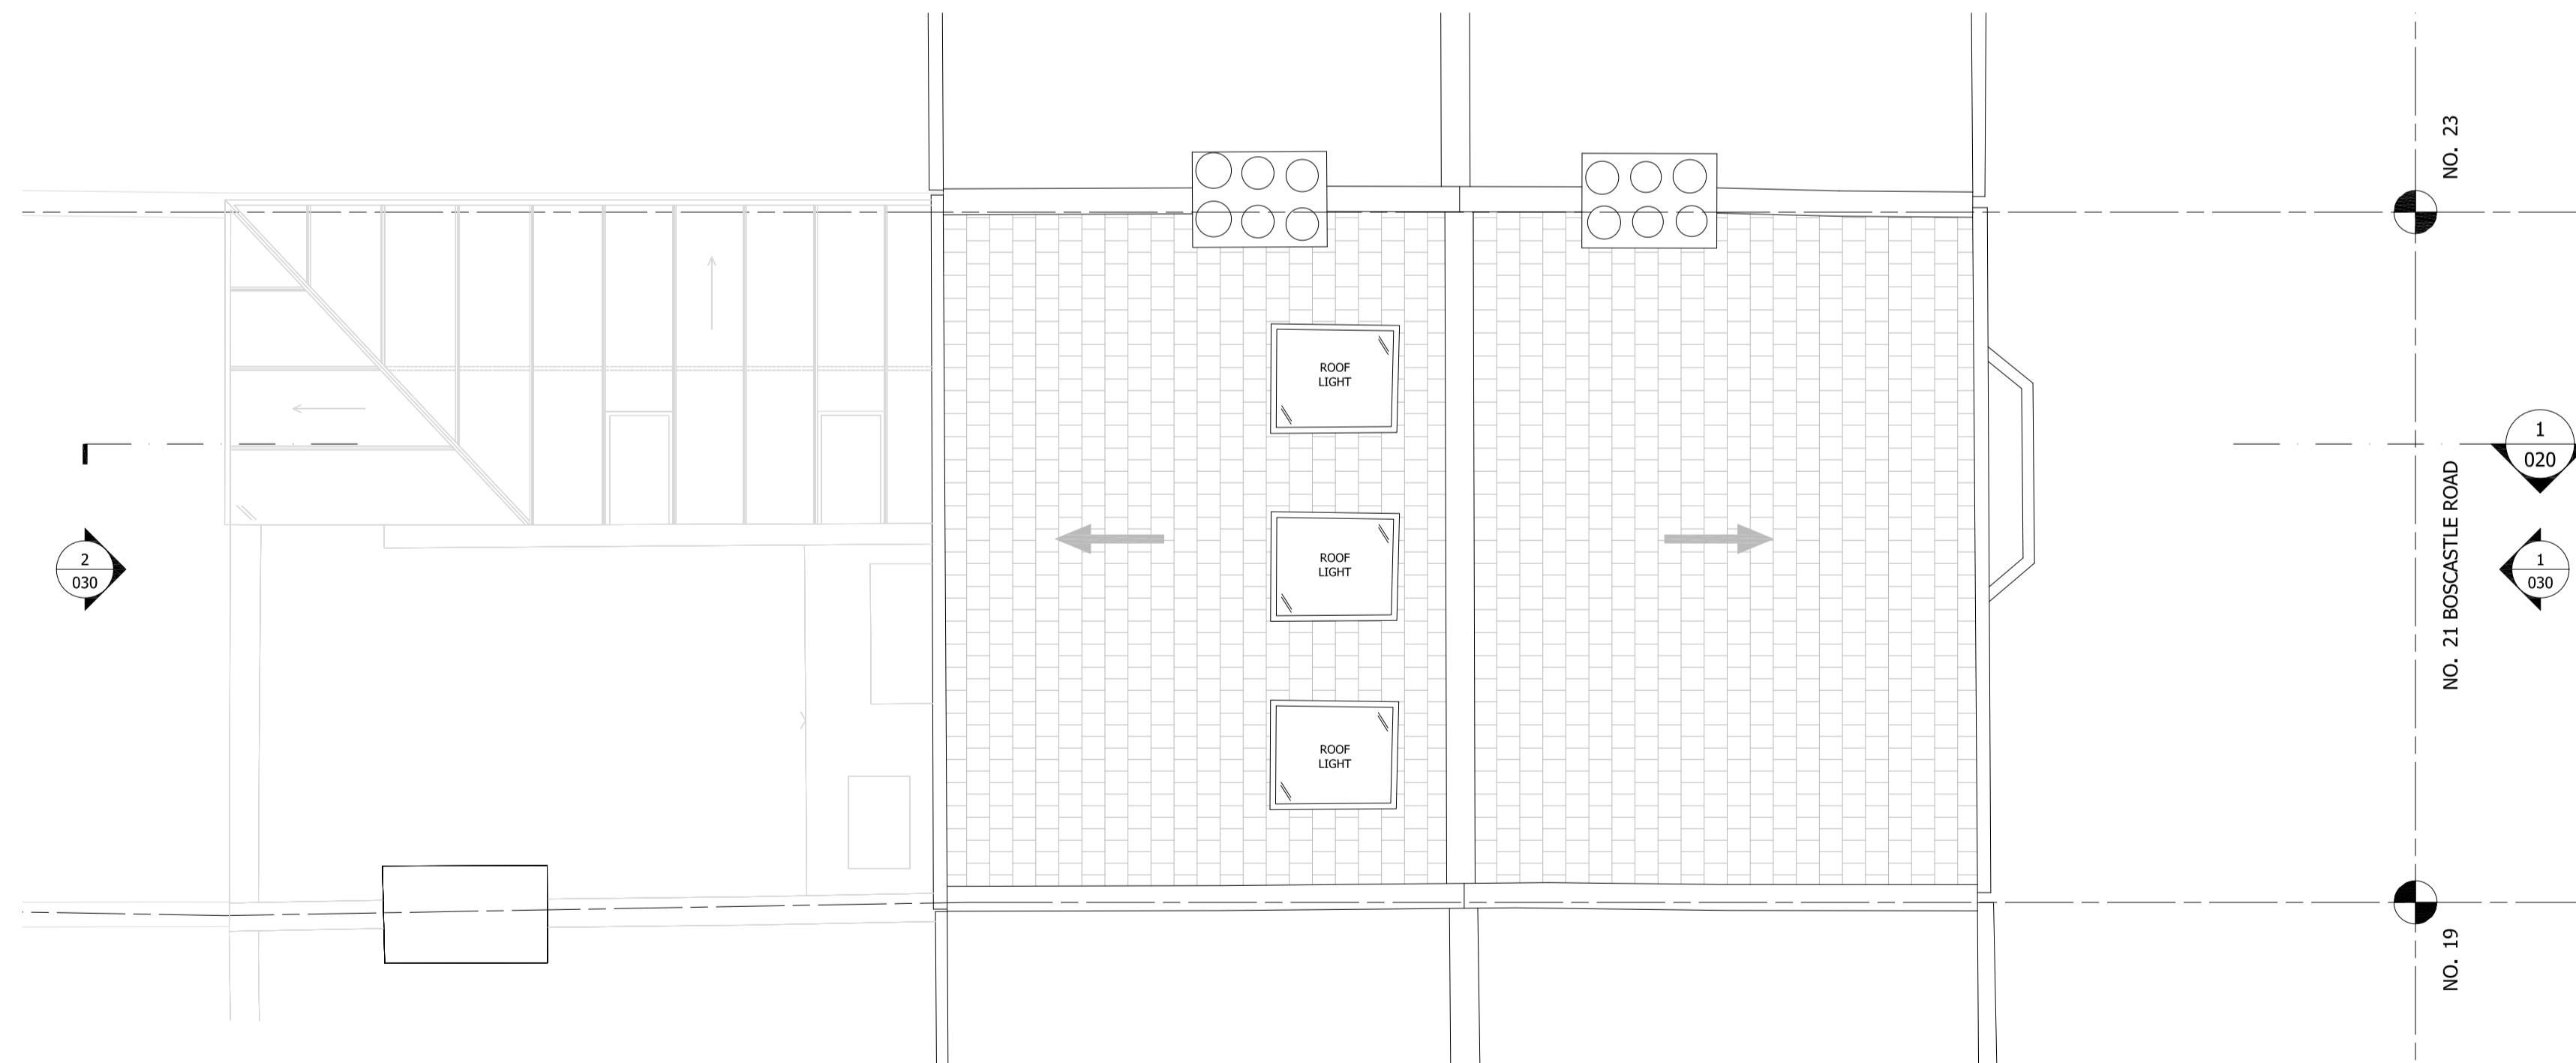

2 EXISTING ROOF PLAN
1:50

GENERAL NOTES:
DO NOT SCALE FROM THIS DRAWING
ALL DIMENSIONS TO BE CHECKED ON SITE
ANY OMISSIONS OR DISCREPANCIES TO BE REPORTED TO THE ARCHITECT IMMEDIATELY
IF IN DOUBT ASK

P2	05/02/15	Certificate Of Lawfulness	HM
P1	22/11/14	Certificate Of Lawfulness	HM
REV	DATE	NOTES	DR

DRAWING STATUS

PLANNING

CLIENT
BARBARA STORCH &
MAYAMIKO KACHINGWE

ARCHITECT
Finkernagel Ross Architects
Third Floor
Unicorn House
221-222 Shoreditch High Street
London E1 6PJ
Tel: 020 7377 5114
info@finkernagelross.com
www.finkernagelross.com


PROJECT
**21 BOSCASTLE ROAD,
LONDON, NW5**


DRAWING TITLE
**EXISTING THIRD FLOOR & ROOF
PLAN**

DRAWN	DR. DATE	CHECKED	CH. DATE
HM	06.11.14	CF	

SCALE	SHEET SIZE
1:50 @ A1/1:100 @ A3	A1

DRAWING NO	REVISION
21BOS - 003	P2

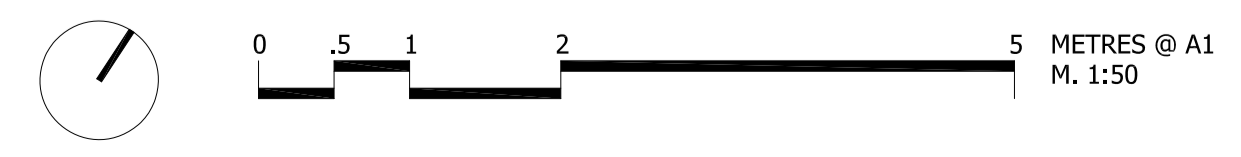

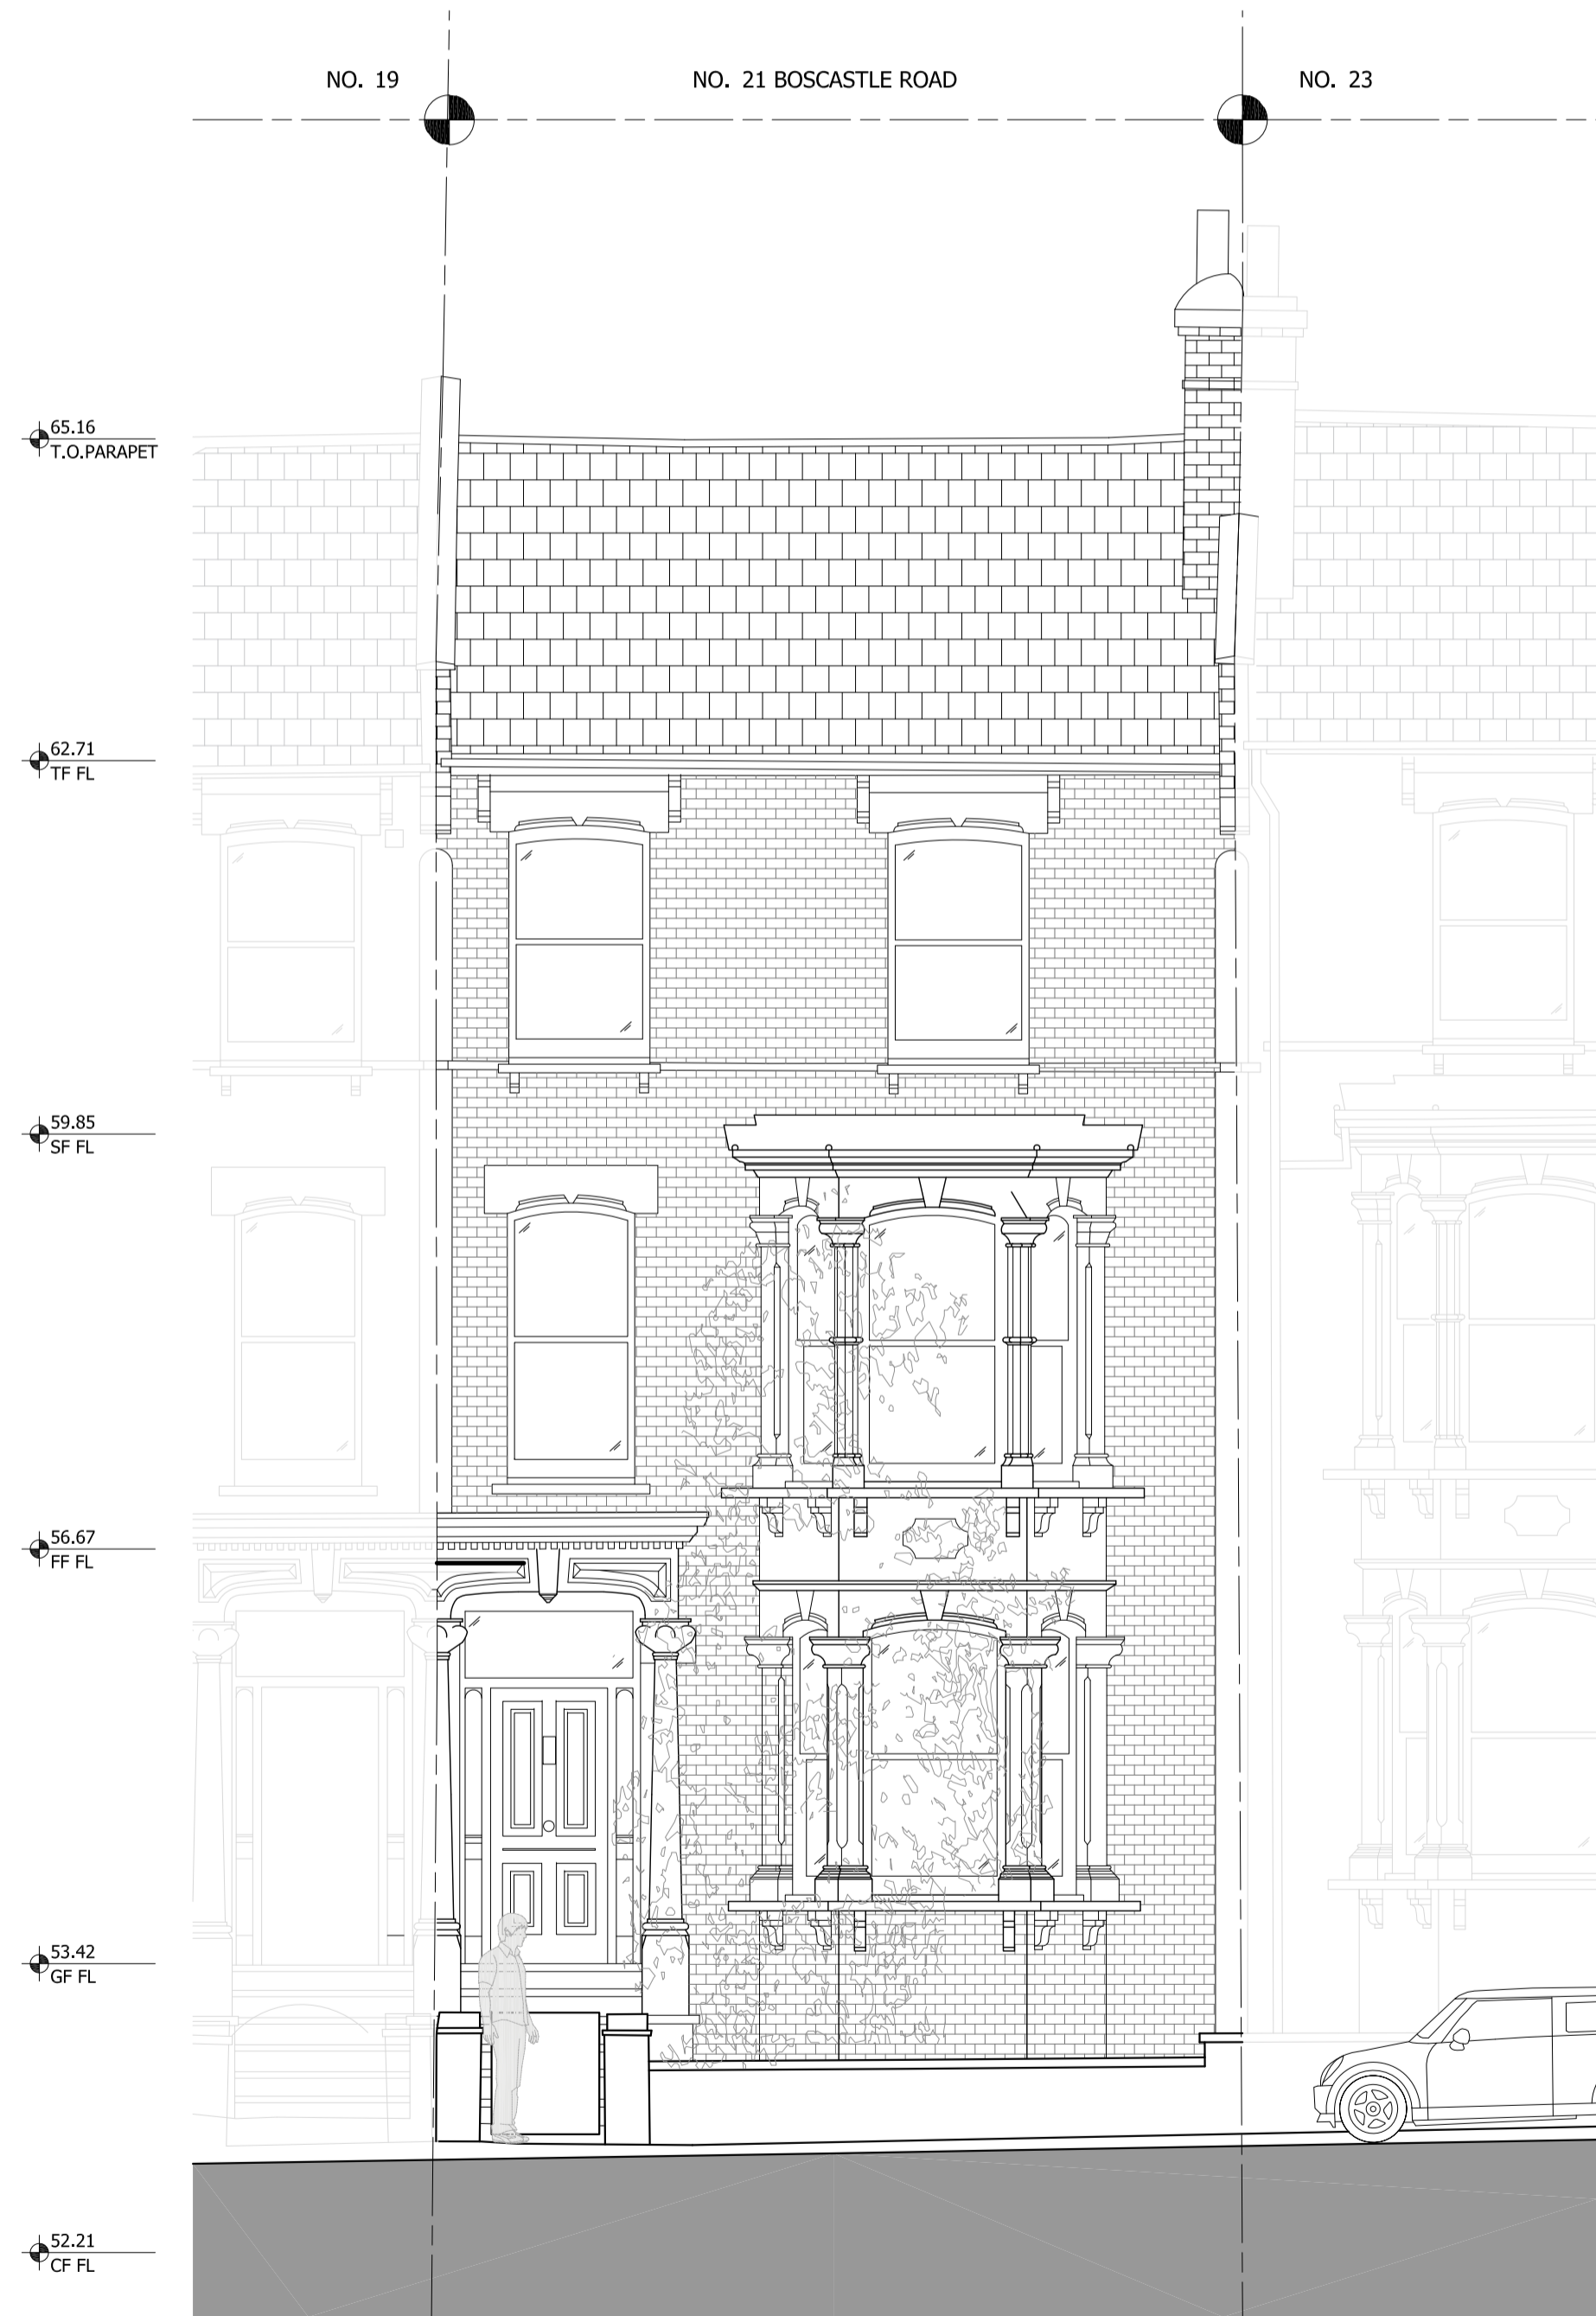

1 EXISTING FRONT ELEVATION
1:50



1 EXISTING REAR ELEVATION
1:50



GENERAL NOTES:
DO NOT SCALE FROM THIS DRAWING
ALL DIMENSIONS TO BE CHECKED ON SITE
ANY OMISSIONS OR DISCREPANCIES TO BE REPORTED TO THE ARCHITECT IMMEDIATELY
IF IN DOUBT ASK

P2	05/02/15	Certificate Of Lawfulness	HM
P1	06/01/15	Certificate Of Lawfulness	HM

REV	DATE	NOTES	DR
DRAWING STATUS			

PLANNING

CLIENT
BARBARA STORCH &
MAYAMIKO KACHINGWE

ARCHITECT
Finkernagel Ross Architects
Third Floor
Unicorn House
221-222 Shoreditch High Street
London E1 6PJ
Tel: 020 7377 5114
info@finkernagelross.com
www.finkernagelross.com


PROJECT
**21 BOSCASTLE ROAD,
LONDON, NW5**

DRAWING TITLE
EXISTING ELEVATIONS


DRAWN	DR. DATE	CHECKED	CH. DATE
HM	06.11.14	CF	14.11.14

SCALE	SHEET SIZE
1:50 @ A1 / 1:100 @ A3	A1 / A3


DRAWING NO	REVISION
21BOS - 030	P2

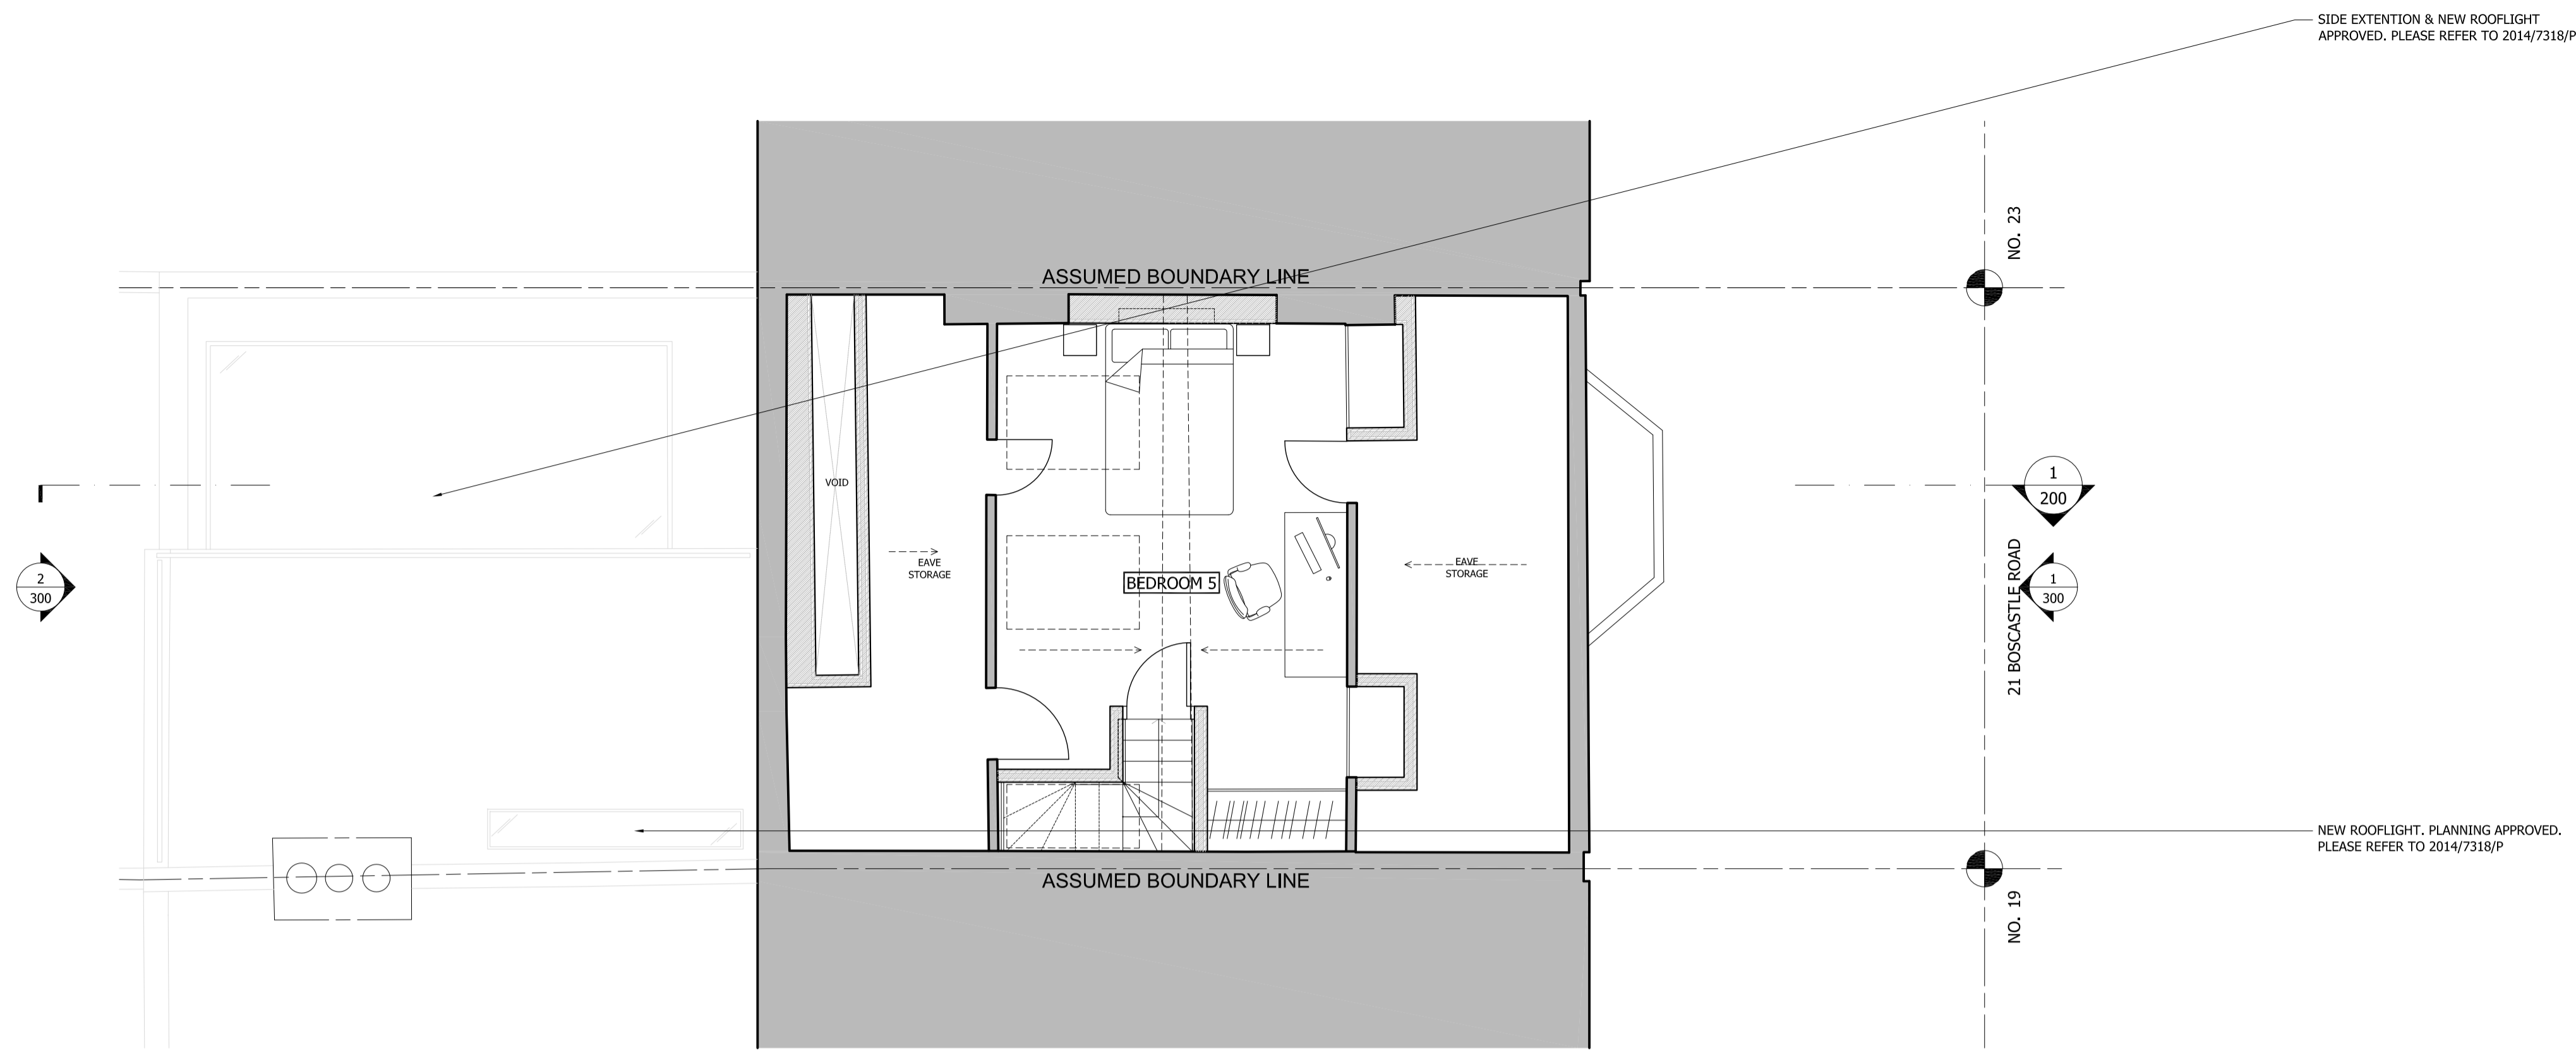

1 PROPOSED THIRD FLOOR
1:50

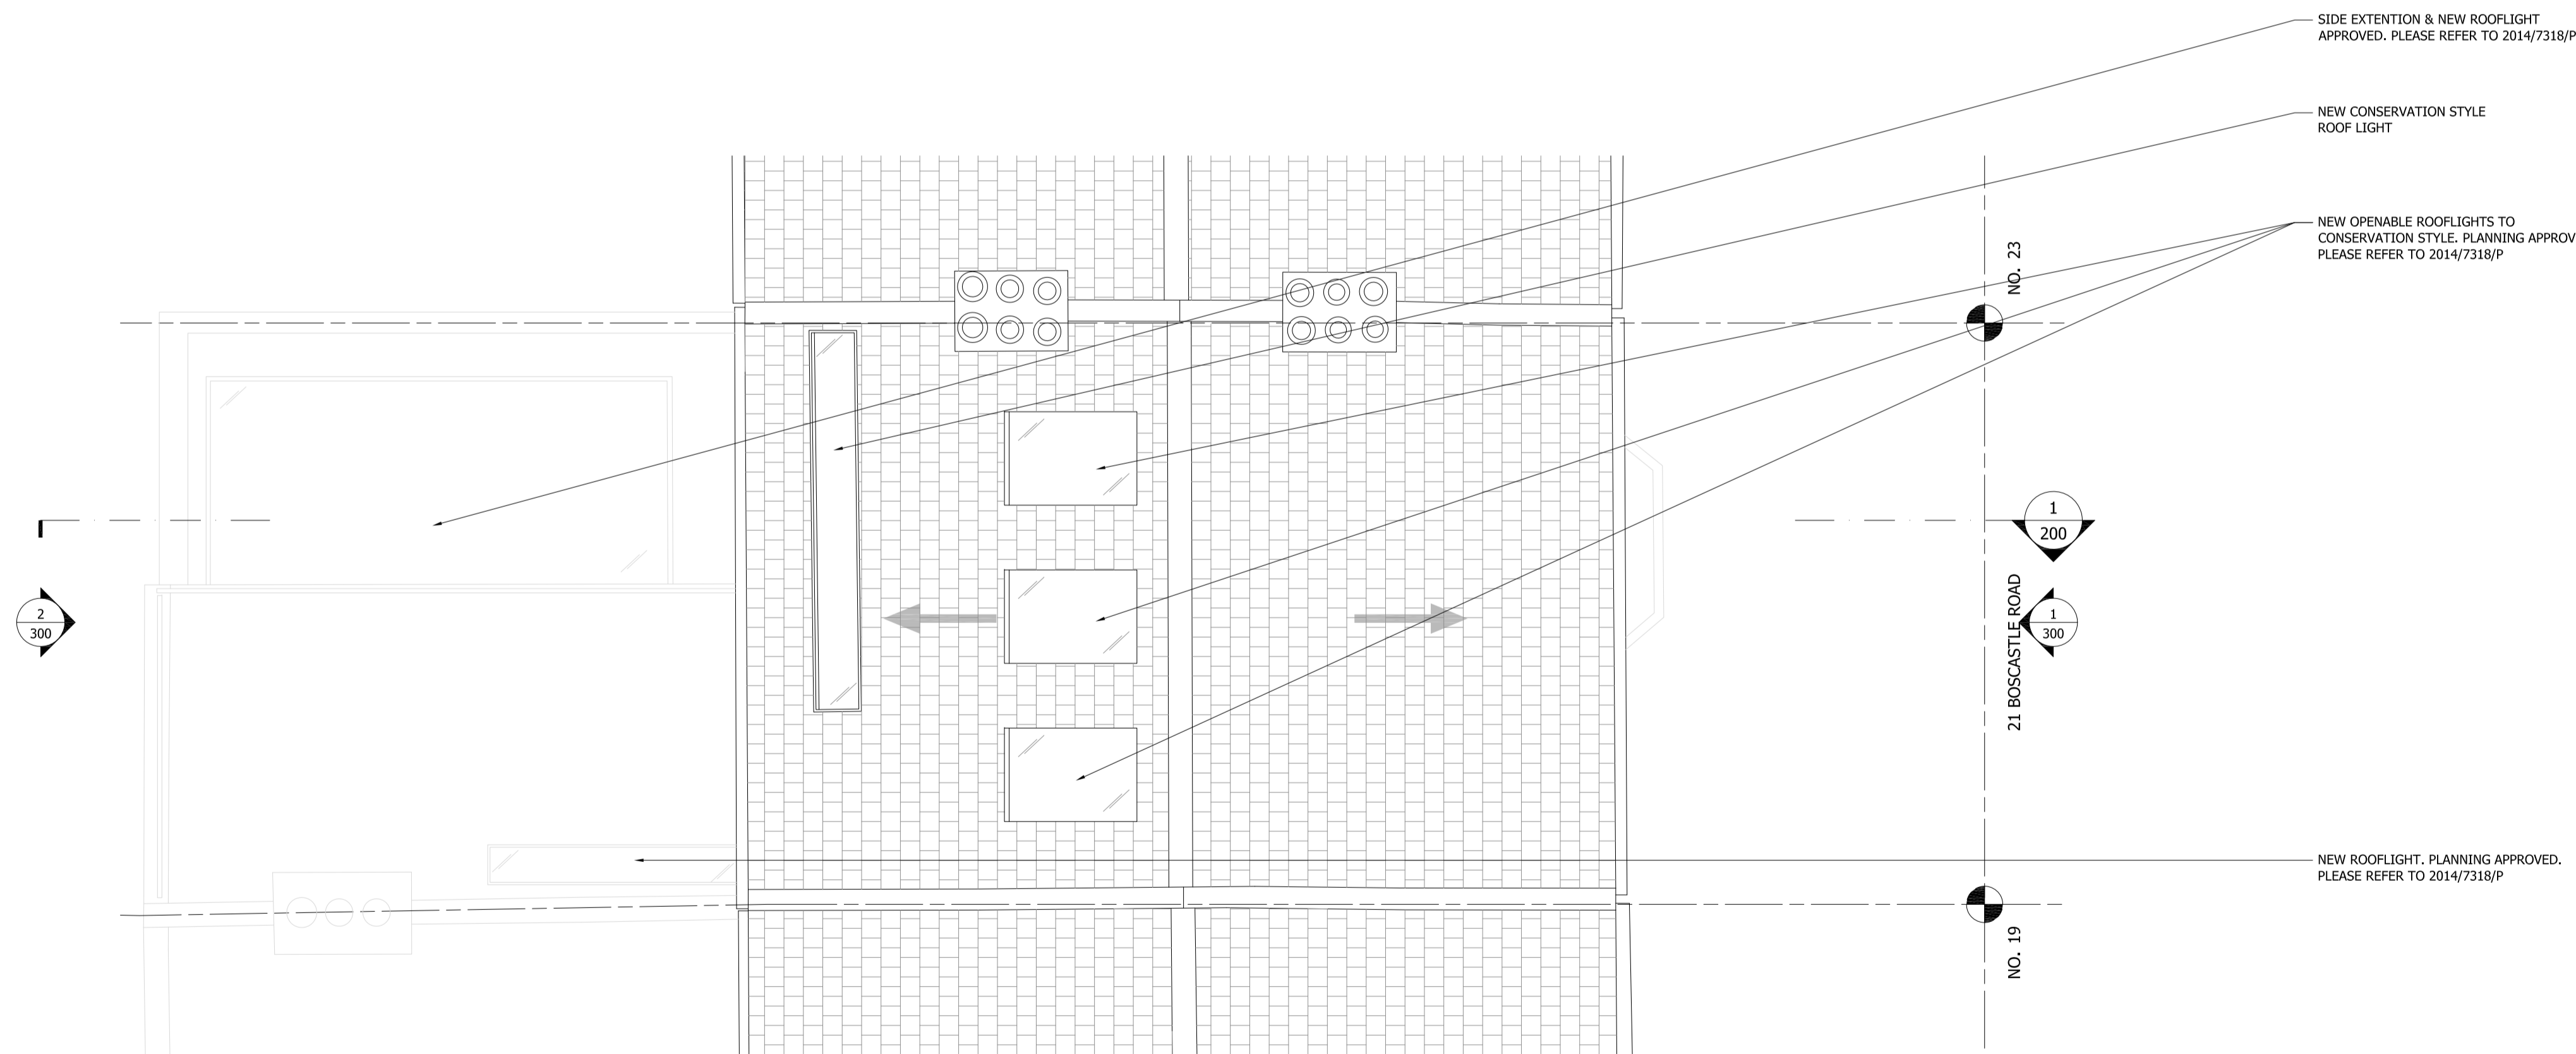

2 PROPOSED ROOF PLAN
1:50

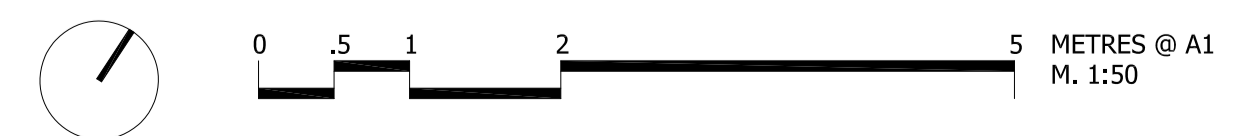

GENERAL NOTES:
DO NOT SCALE FROM THIS DRAWING
ALL DIMENSIONS TO BE CHECKED ON SITE
ANY OMISSIONS OR DISCREPANCIES TO BE REPORTED TO THE ARCHITECT IMMEDIATELY
IF IN DOUBT ASK

■ EXISTING STRUCTURE
▨ PROPOSED STRUCTURE

P3	11/02/15	Certificate Of Lawfulness	HM
P2	05/02/15	Certificate Of Lawfulness	HM
P1	22/11/14	Certificate Of Lawfulness	HM

REV	DATE	NOTES	DR

DRAWING STATUS

PLANNING

CLIENT
BARBARA STORCH &
MAYAMIKO KACHINGWE

ARCHITECT
Finkernagel Ross Architects
Third Floor
Unicorn House
221-222 Shoreditch High Street
London E1 6PJ
Tel: 020 7377 5114
info@finkernagelross.com
www.finkernagelross.com

PROJECT
**21 BOSCASTLE ROAD,
LONDON, NW5**


DRAWING TITLE
**PROPOSED THIRD FLOOR & ROOF
PLAN**

DRAWN	DR. DATE	CHECKED	CH. DATE
HM	06.11.14	CF	05.02.15


SCALE	SHEET SIZE
1:50 @ A1 / 1:100 @ A3	A1 / A3

DRAWING NO	REVISION
21BOS - 103	P3

GENERAL NOTES:
 DO NOT SCALE FROM THIS DRAWING
 ALL DIMENSIONS TO BE CHECKED ON SITE
 ANY OMISSIONS OR DISCREPANCIES TO BE REPORTED TO THE ARCHITECT IMMEDIATELY
 IF IN DOUBT ASK

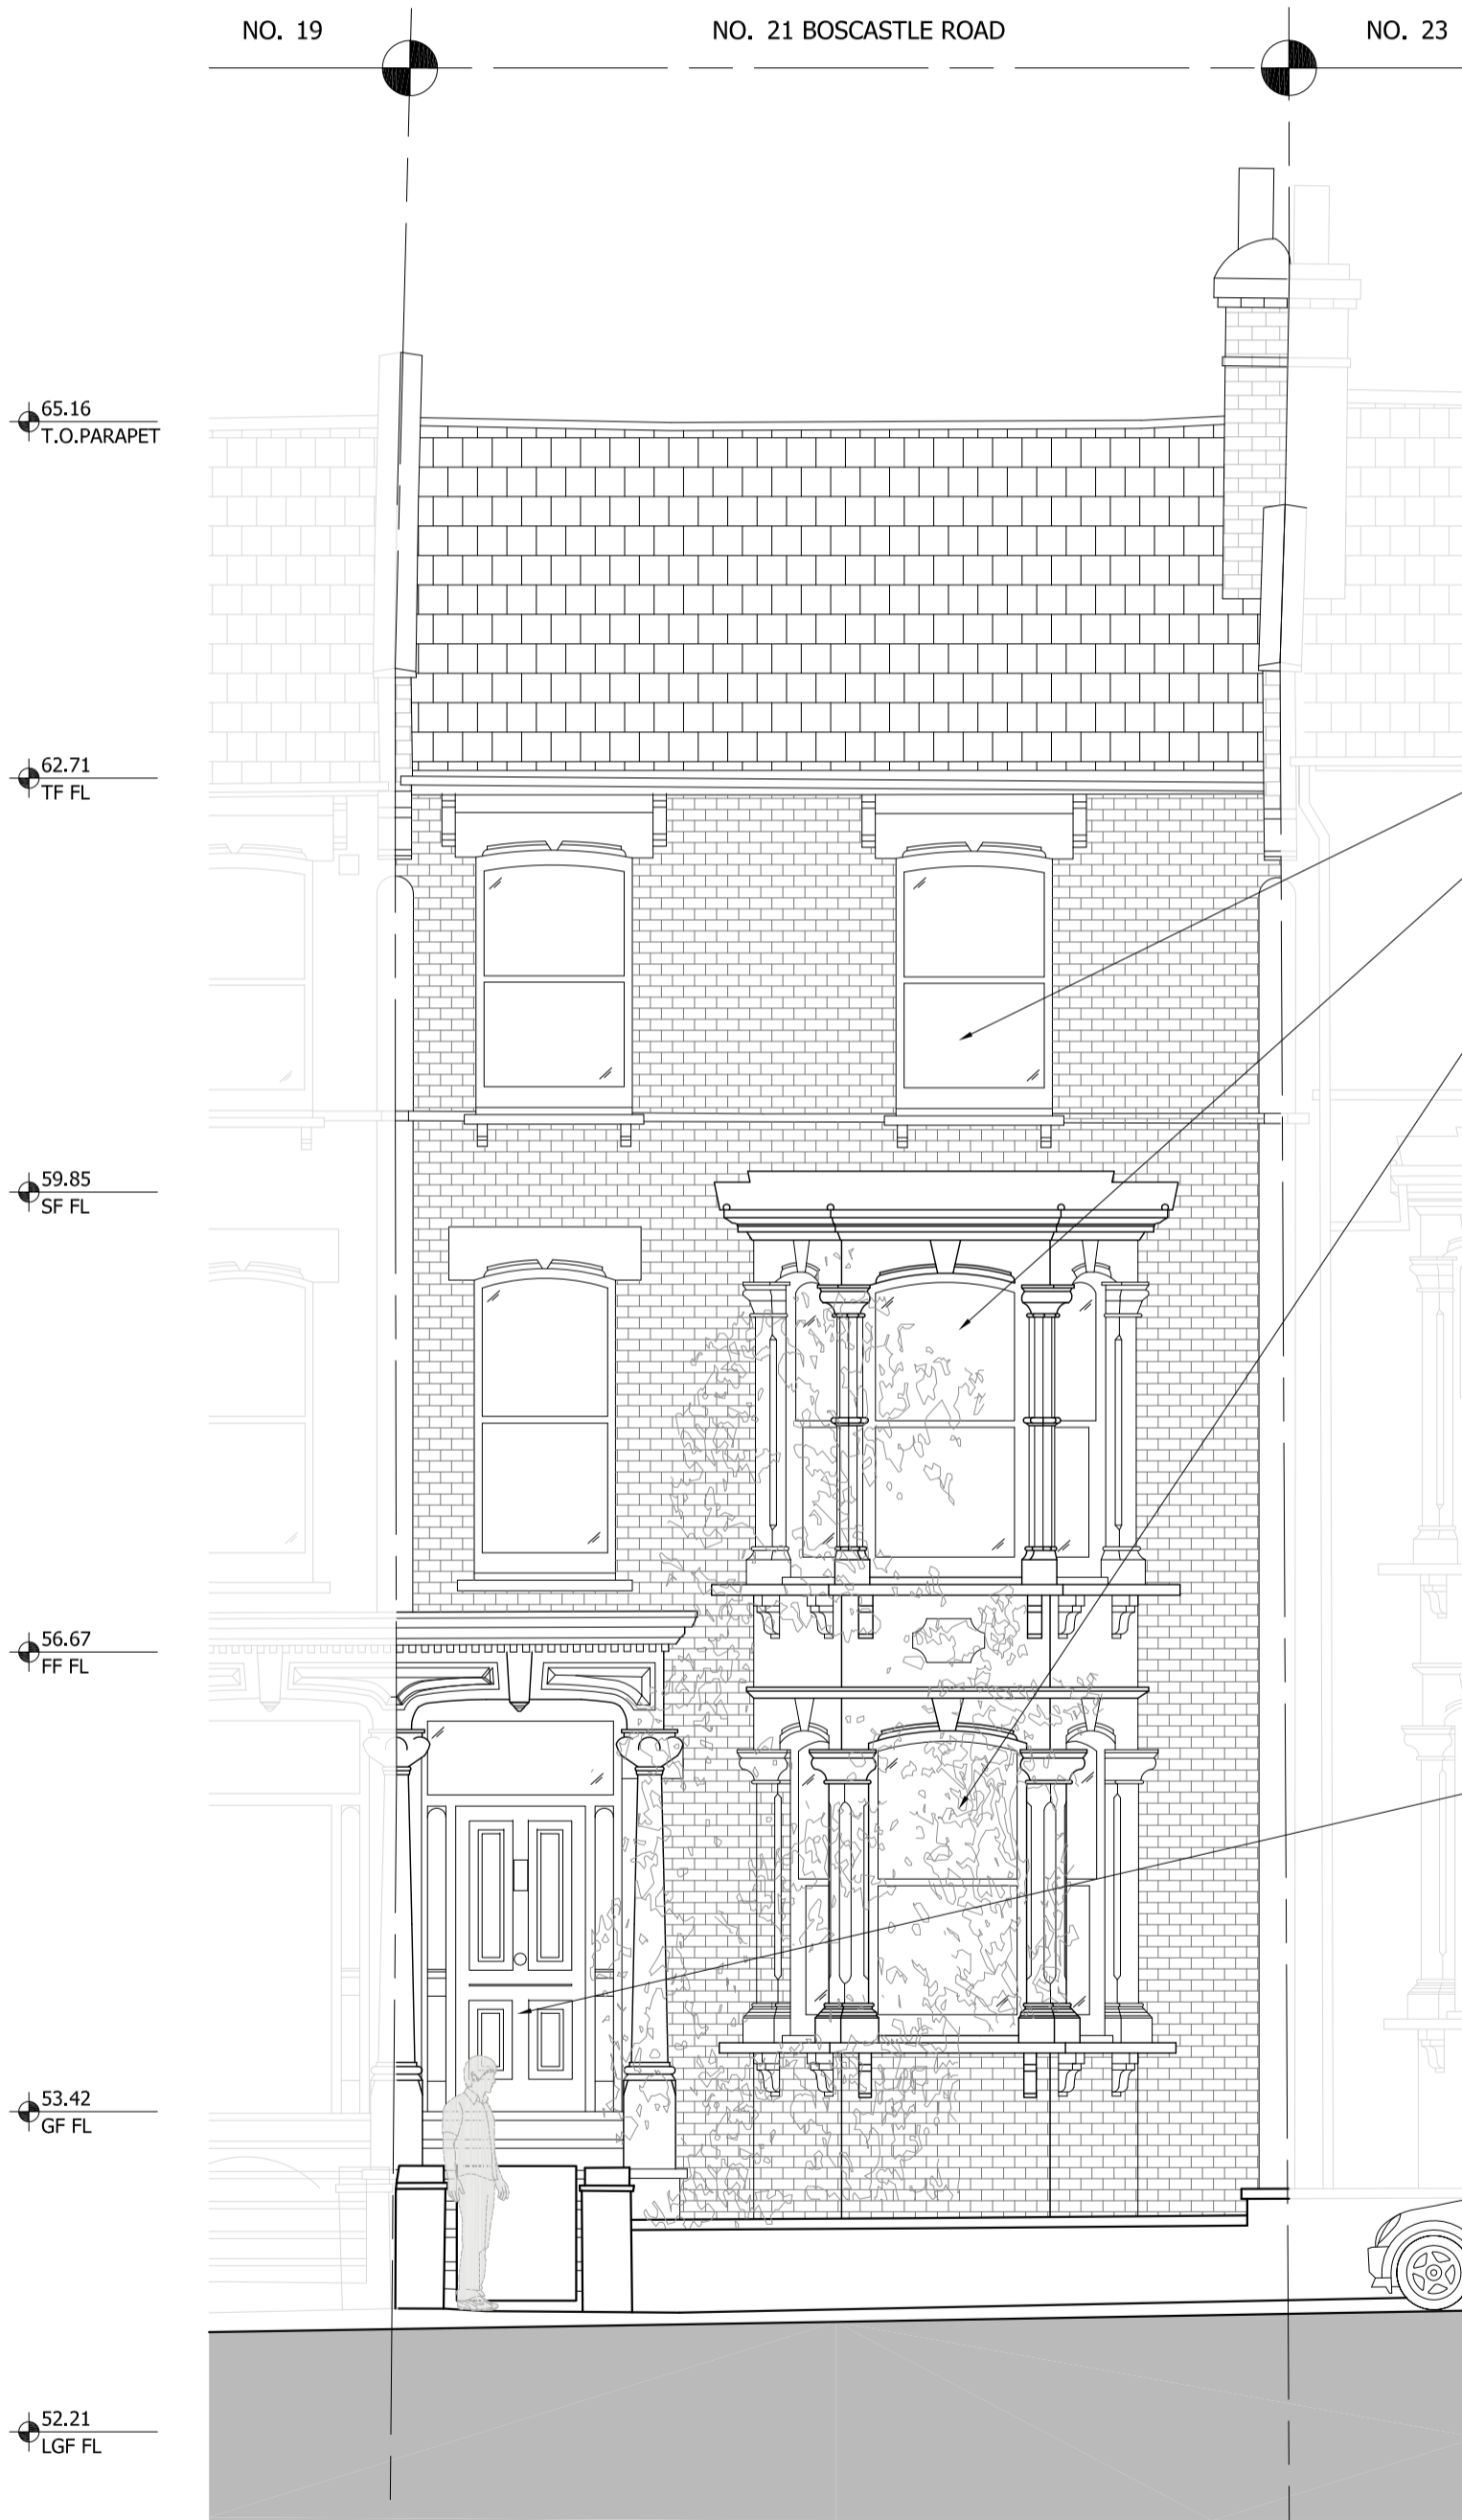

1 PROPOSED FRONT ELEVATION
 1:50

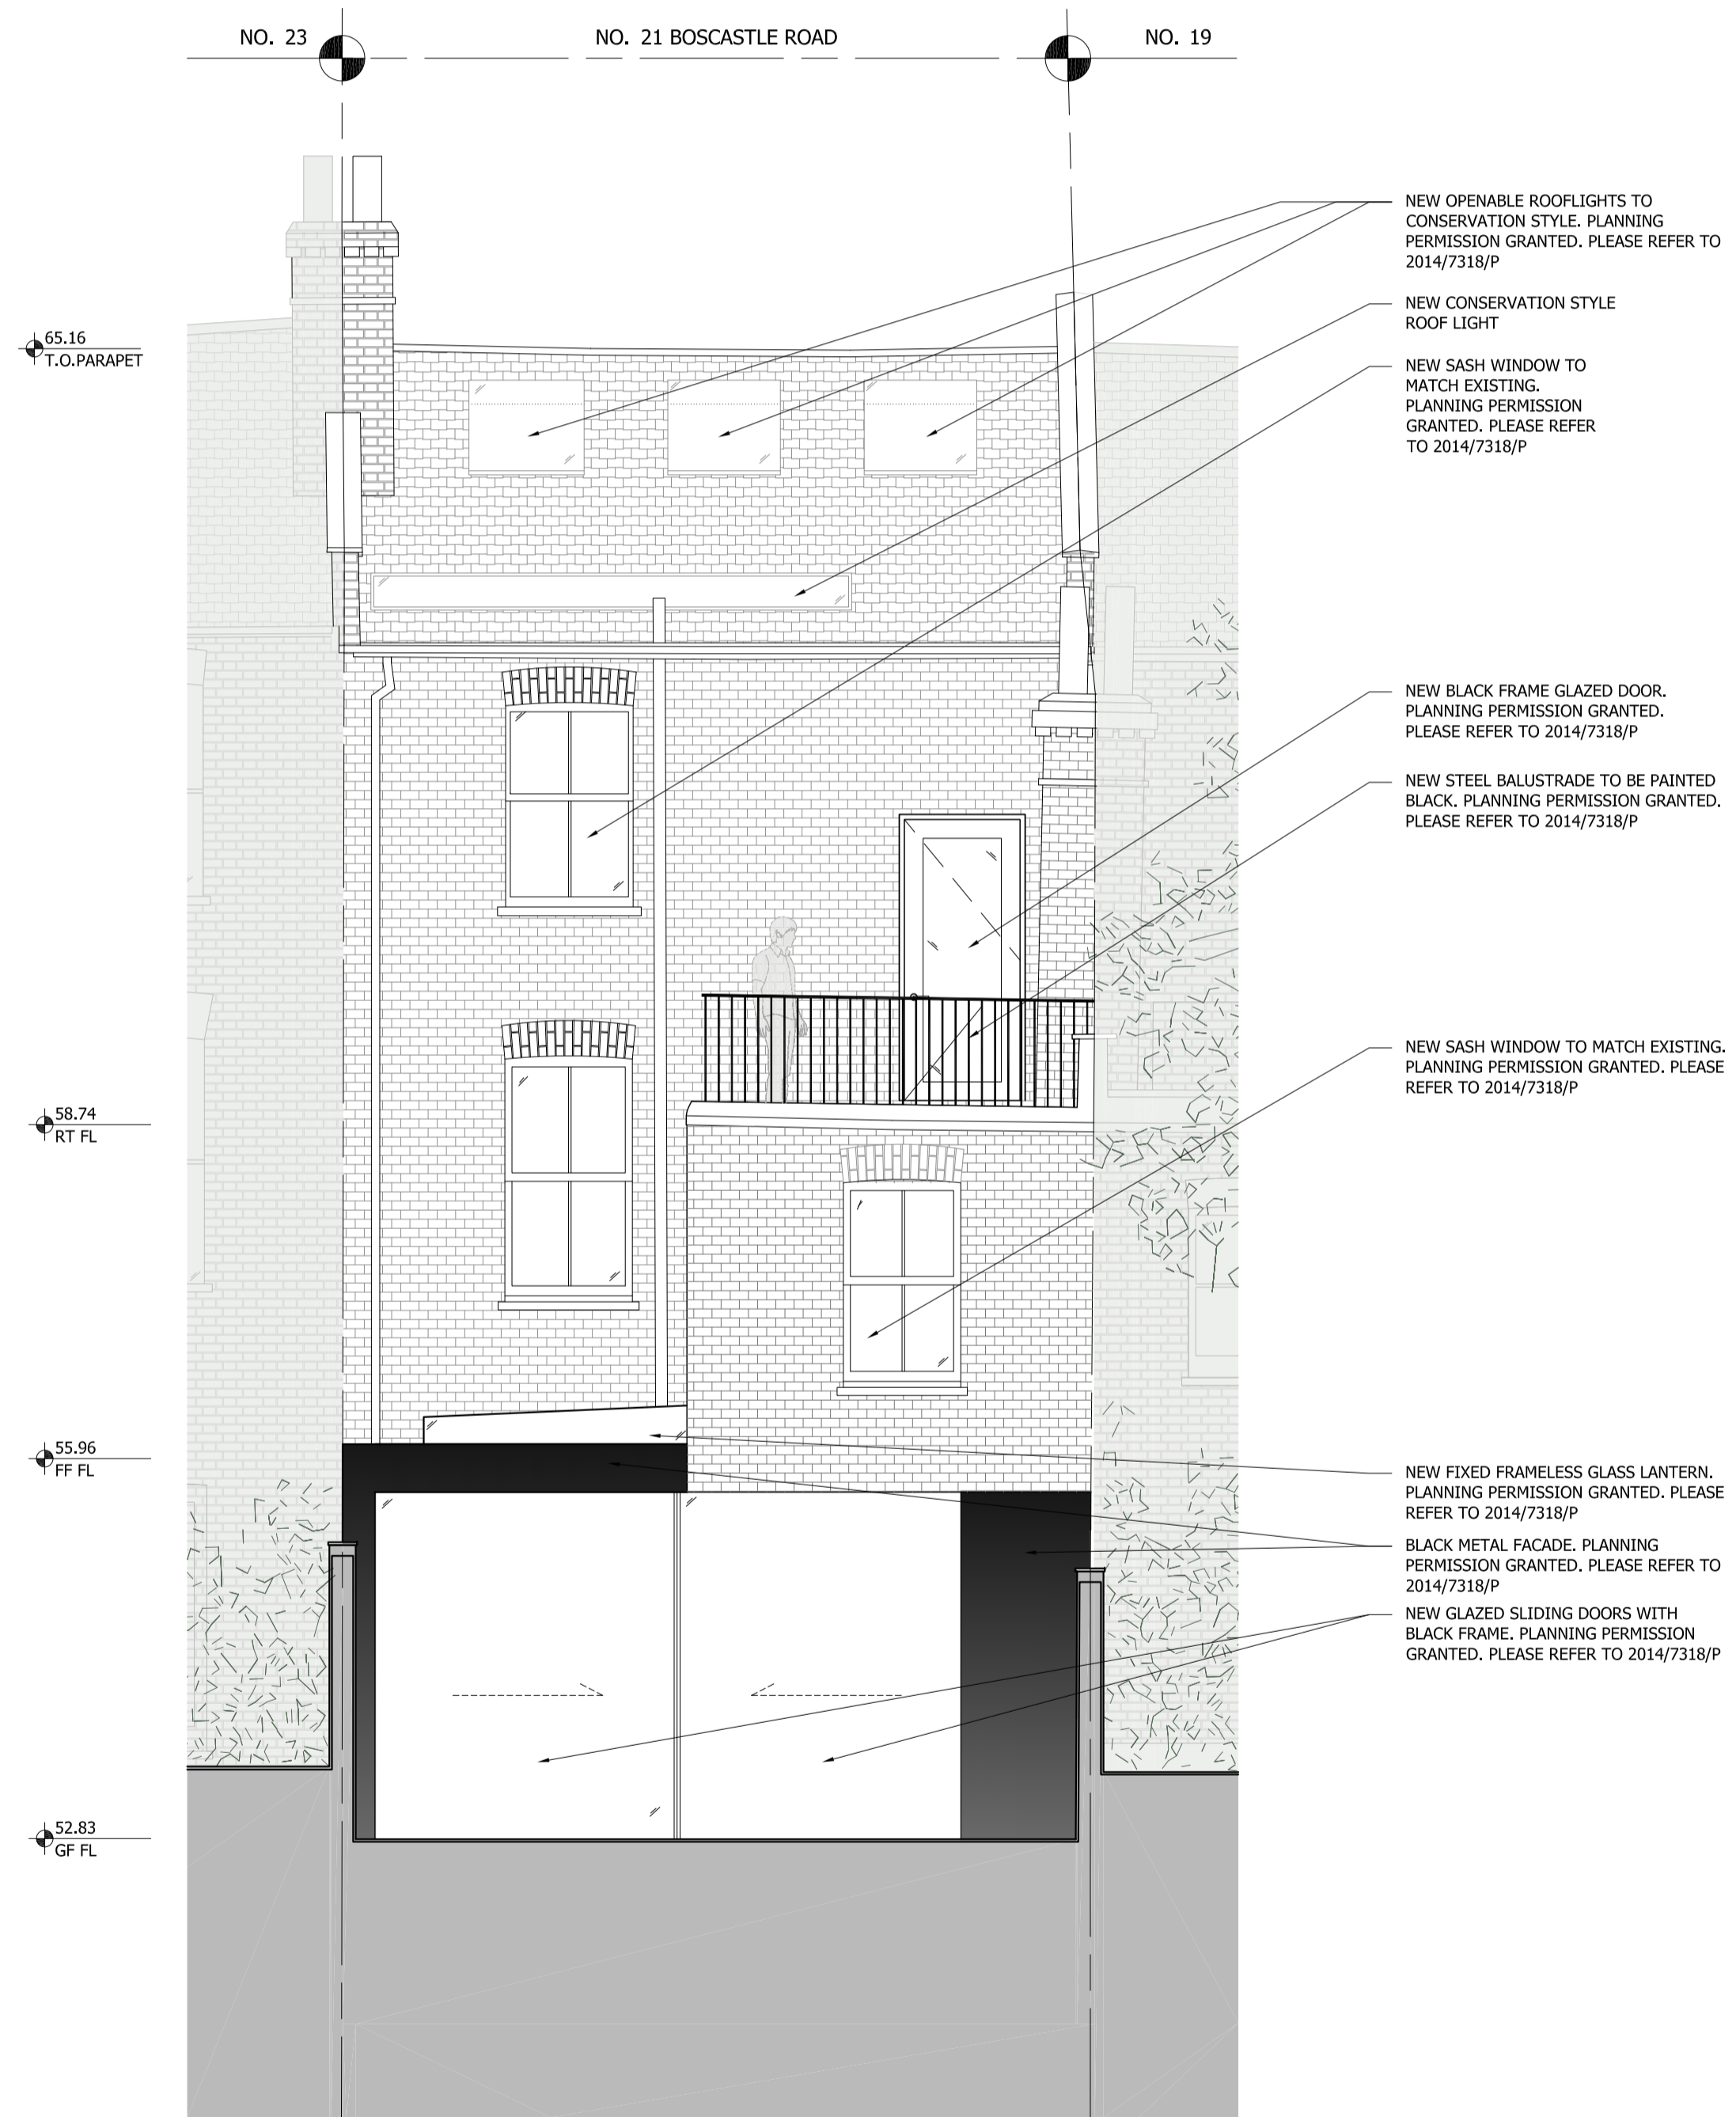

2 PROPOSED REAR ELEVATION
 1:50



P3	11/02/15	Certificate of Lawfulness	HM
P2	04/02/15	Certificate of Lawfulness	HM
P1	25/11/14	Certificate of Lawfulness	HM
REV	DATE	NOTES	DR

DRAWING STATUS

PLANNING

CLIENT
 BARBARA STORCH &
 MAYAMIKO KACHINGWE

ARCHITECT
Finkernagel Ross Architects
 Third Floor
 Unicorn House
 221-222 Shoreditch High Street
 London E1 6PJ
 Tel: 020 7377 5114
 info@finkernagelross.com
 www.finkernagelross.com

PROJECT
**21 BOSCASTLE ROAD,
 LONDON, NW5**

DRAWING TITLE
PROPOSED ELEVATIONS

DRAWN	DR. DATE	CHECKED	CH. DATE
HM	04.02.15	CF	05.02.15

SCALE	SHEET SIZE
1:50 @ A1 / 1:100 @ A3	A1

DRAWING NO	REVISION
21BOS - 300	P3