


1 Proposed East Elevation

White powder coated aluminium downpipe  
 Canopy with corbelling details finished in white painted bricks. Lighting to underside of canopy.  
 timber front door with letter box  
 New windows on second floor, west facing, to be obscured (white laminate or similar)  
 New windows on second floor, east facing, to be obscured (white laminate or similar)

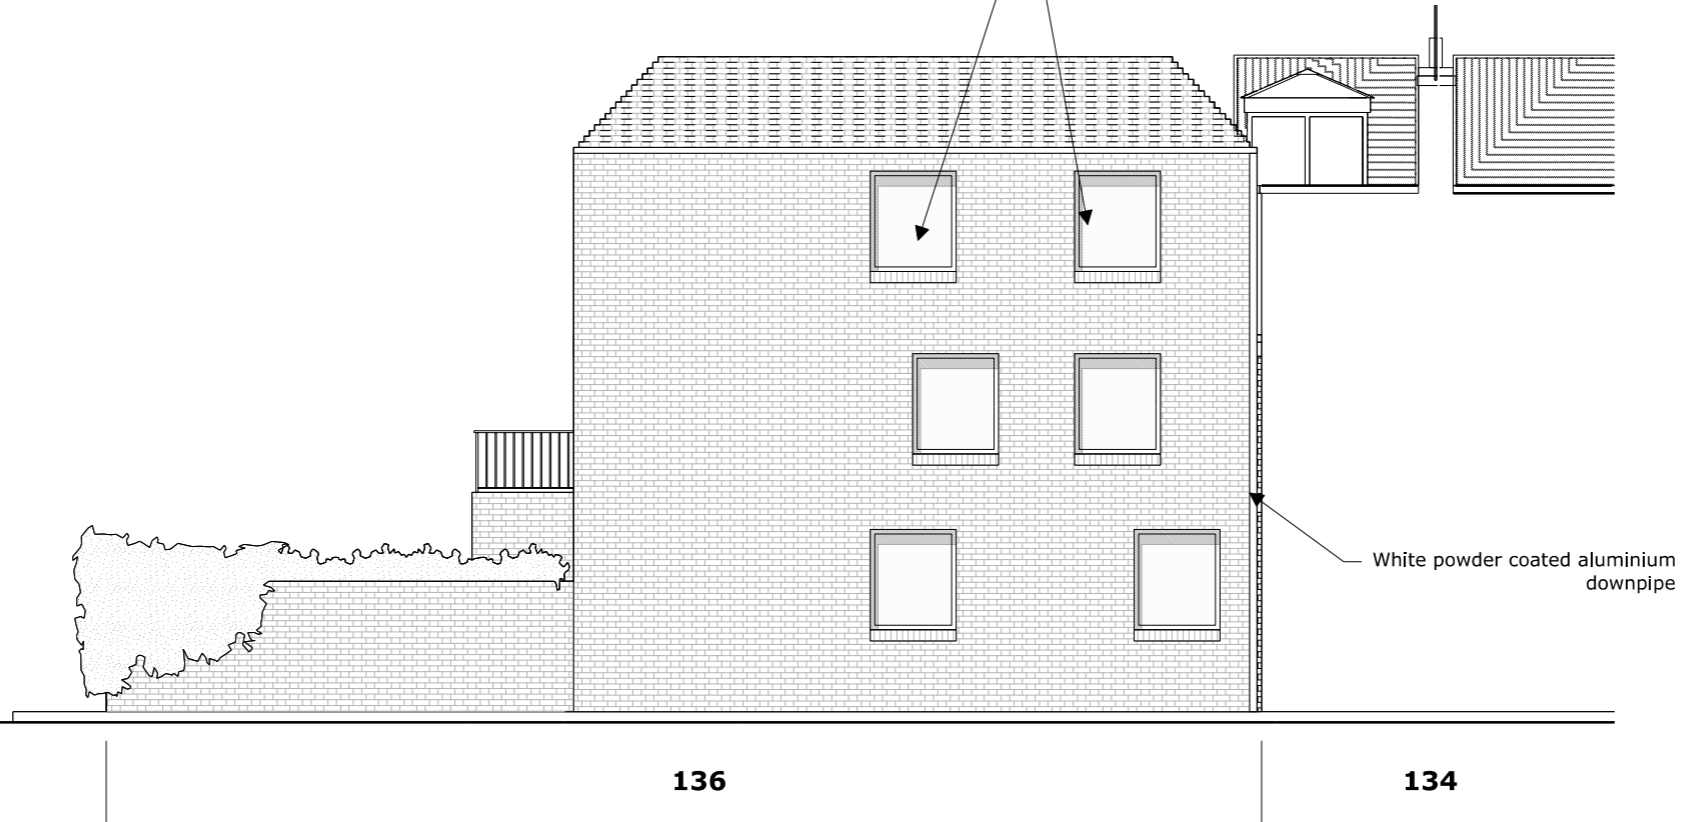

2 Proposed West Elevation

Note:  
 Drawing Approved by London Borough of Camden planning department 29/04/2014

P2	05.11.13	Upper floor window note amended
Rev	Date	Note

Services  
**Assent Building Control**

Structures  
**Price and Myers**

Client  
**Jean-Marc & Ilena Alexis**

Project title  
**136 Greencroft Gardens**

Drawing Title  
**Approved East & West Elevations**

Scale @ A3 **1:100**

Project No.	Drawing no.	Revision
<b>198</b>	<b>321</b>	<b>P2</b>

Status	Date of Issue
<b>Planning</b>	<b>05.11.13</b>

**Clive Sall Architecture Ltd.**  
 2 Providence Yard  
 Ezra Street  
 London E2 7RJ  
 Copyright CLIVE SALL ARCHITECTURE LTD