

## 1

## 2

## 3

## 4

## 4

4111

4

4

4



4

4

4

4

4

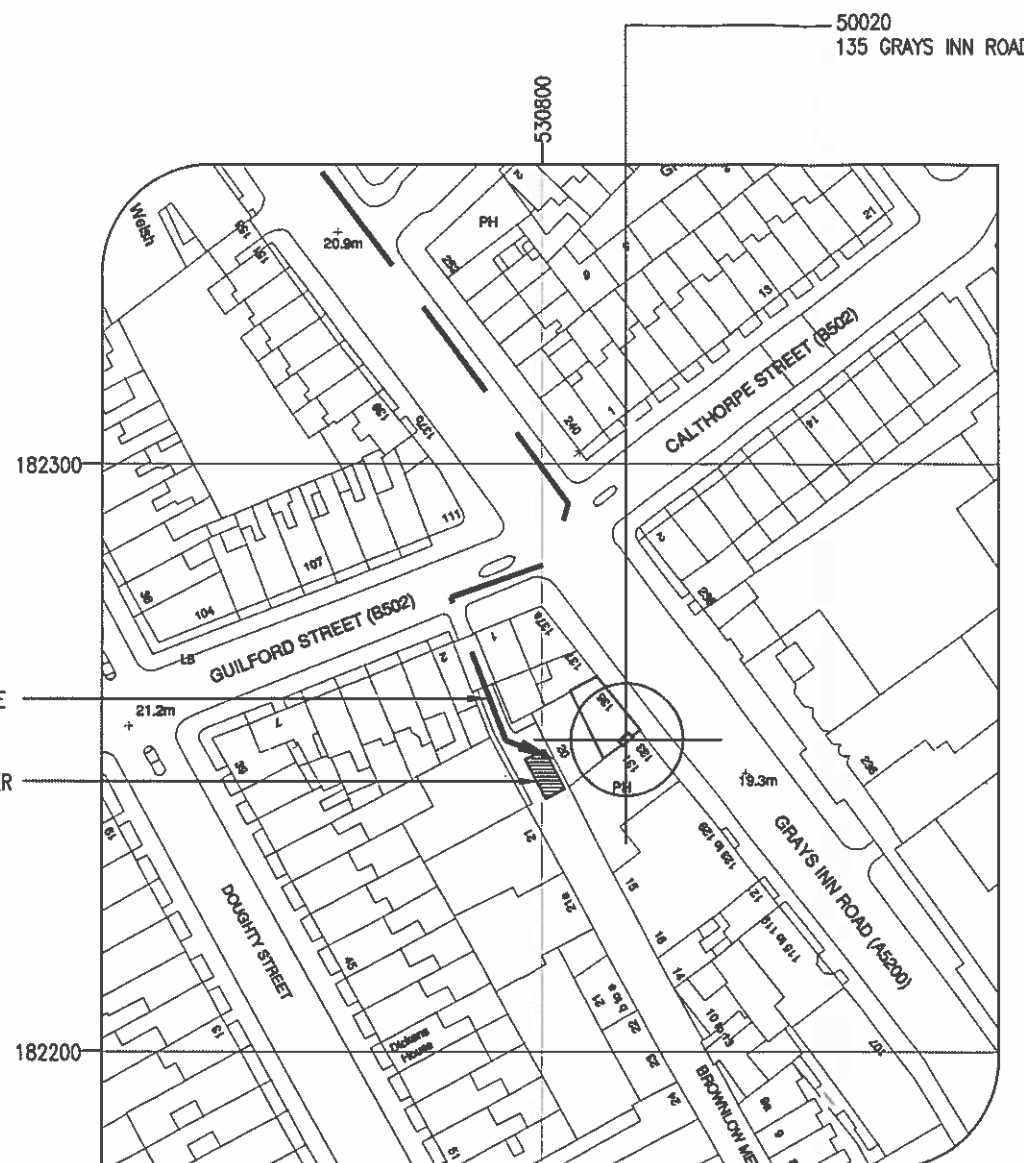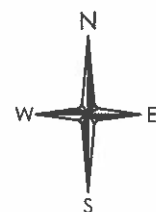

**SITE PLAN**  
Ordnance Survey map extract  
O.S. co-ordinates E530815, N182253  
Based upon Ordnance Survey at 1:1250  
with the permission of the Controller of  
Her Majesty's Stationery Office.  
Crown copyright.  
Licence No. 100020449

— PROPOSED SITE

NOM FORM VERSION: V2.0	
NOM FORM DATE: 26.09.14	
COLOUR CHART (REPRESENTS PROPOSED WORK AND NOT THE COLOUR OF THE EQUIPMENT)	
BLACK	TEXT; EXISTING BUILDINGS; STRUCTURES; MASTS AND TREES
GREEN	PROPOSED INSTALLATION
BLUE	ACCESS ROUTE
RED	SITE DEMISE

- GENERAL NOTES:
- DRAWING TO BE READ IN CONJUNCTION WITH ALL RELEVANT DRAWINGS AND SPECIFICATIONS. SEE DOCUMENT TRANSMITTAL FOR COMPLETE LIST OF DRAWINGS
  - ALL DIMENSIONS ARE IN MILLIMETRES UNLESS OTHERWISE STATED.
  - DO NOT SCALE DRAWINGS.
  - DUCT ROUTES ARE SHOWN INDICATIVELY, ACTUAL ROUTES TO BE DETERMINED ON SITE.
  - THE CONTRACTOR SHALL BE RESPONSIBLE FOR THE DIMENSIONAL ACCURACY, THE CORRECT SETTING OUT OF ALL WORK ON SITE, AND CHECKING ALL SITE DIMENSIONS PRIOR TO THE COMMENCEMENT OF WORK.
  - EXCLUSION ZONES CONFORM TO THE ICNIRP REFERENCE LEVEL FOR LIMITED RF EXPOSURE TO MEMBERS OF THE GENERAL PUBLIC

7. BOXED TEXT INDICATES PROPOSED WORKS

C	Date 19/01/15	SHEET 058 CANTILEVER BRACKET ADDED
Drawn by CM	Approved JM	
B	Date 27.11.14	RF REVISIONS
Drawn by CM	Approved JM	
A	Date 14.07.14	GENERAL LAYOUT ISSUE
Drawn by DI	Approved DJ	



**DALY**  
INTERNATIONAL

Site name & Address:  
135 GRAYS INN ROAD  
BLOOMSBURY, CAMDEN  
LONDON  
WC1X 8TZ

Title:  
  
SITE LOCATION


Purpose of Issue:  
  
GENERAL ARRANGEMENT

Drawing no:  
  
001

Cell no:  
50020

Host Cell no:  
TBC

Issue: C	Scale: 1:1250	Ch'd: DM	Date: 27.11.14
	Drn: DI	Date: 27.11.14	Approv: DJ

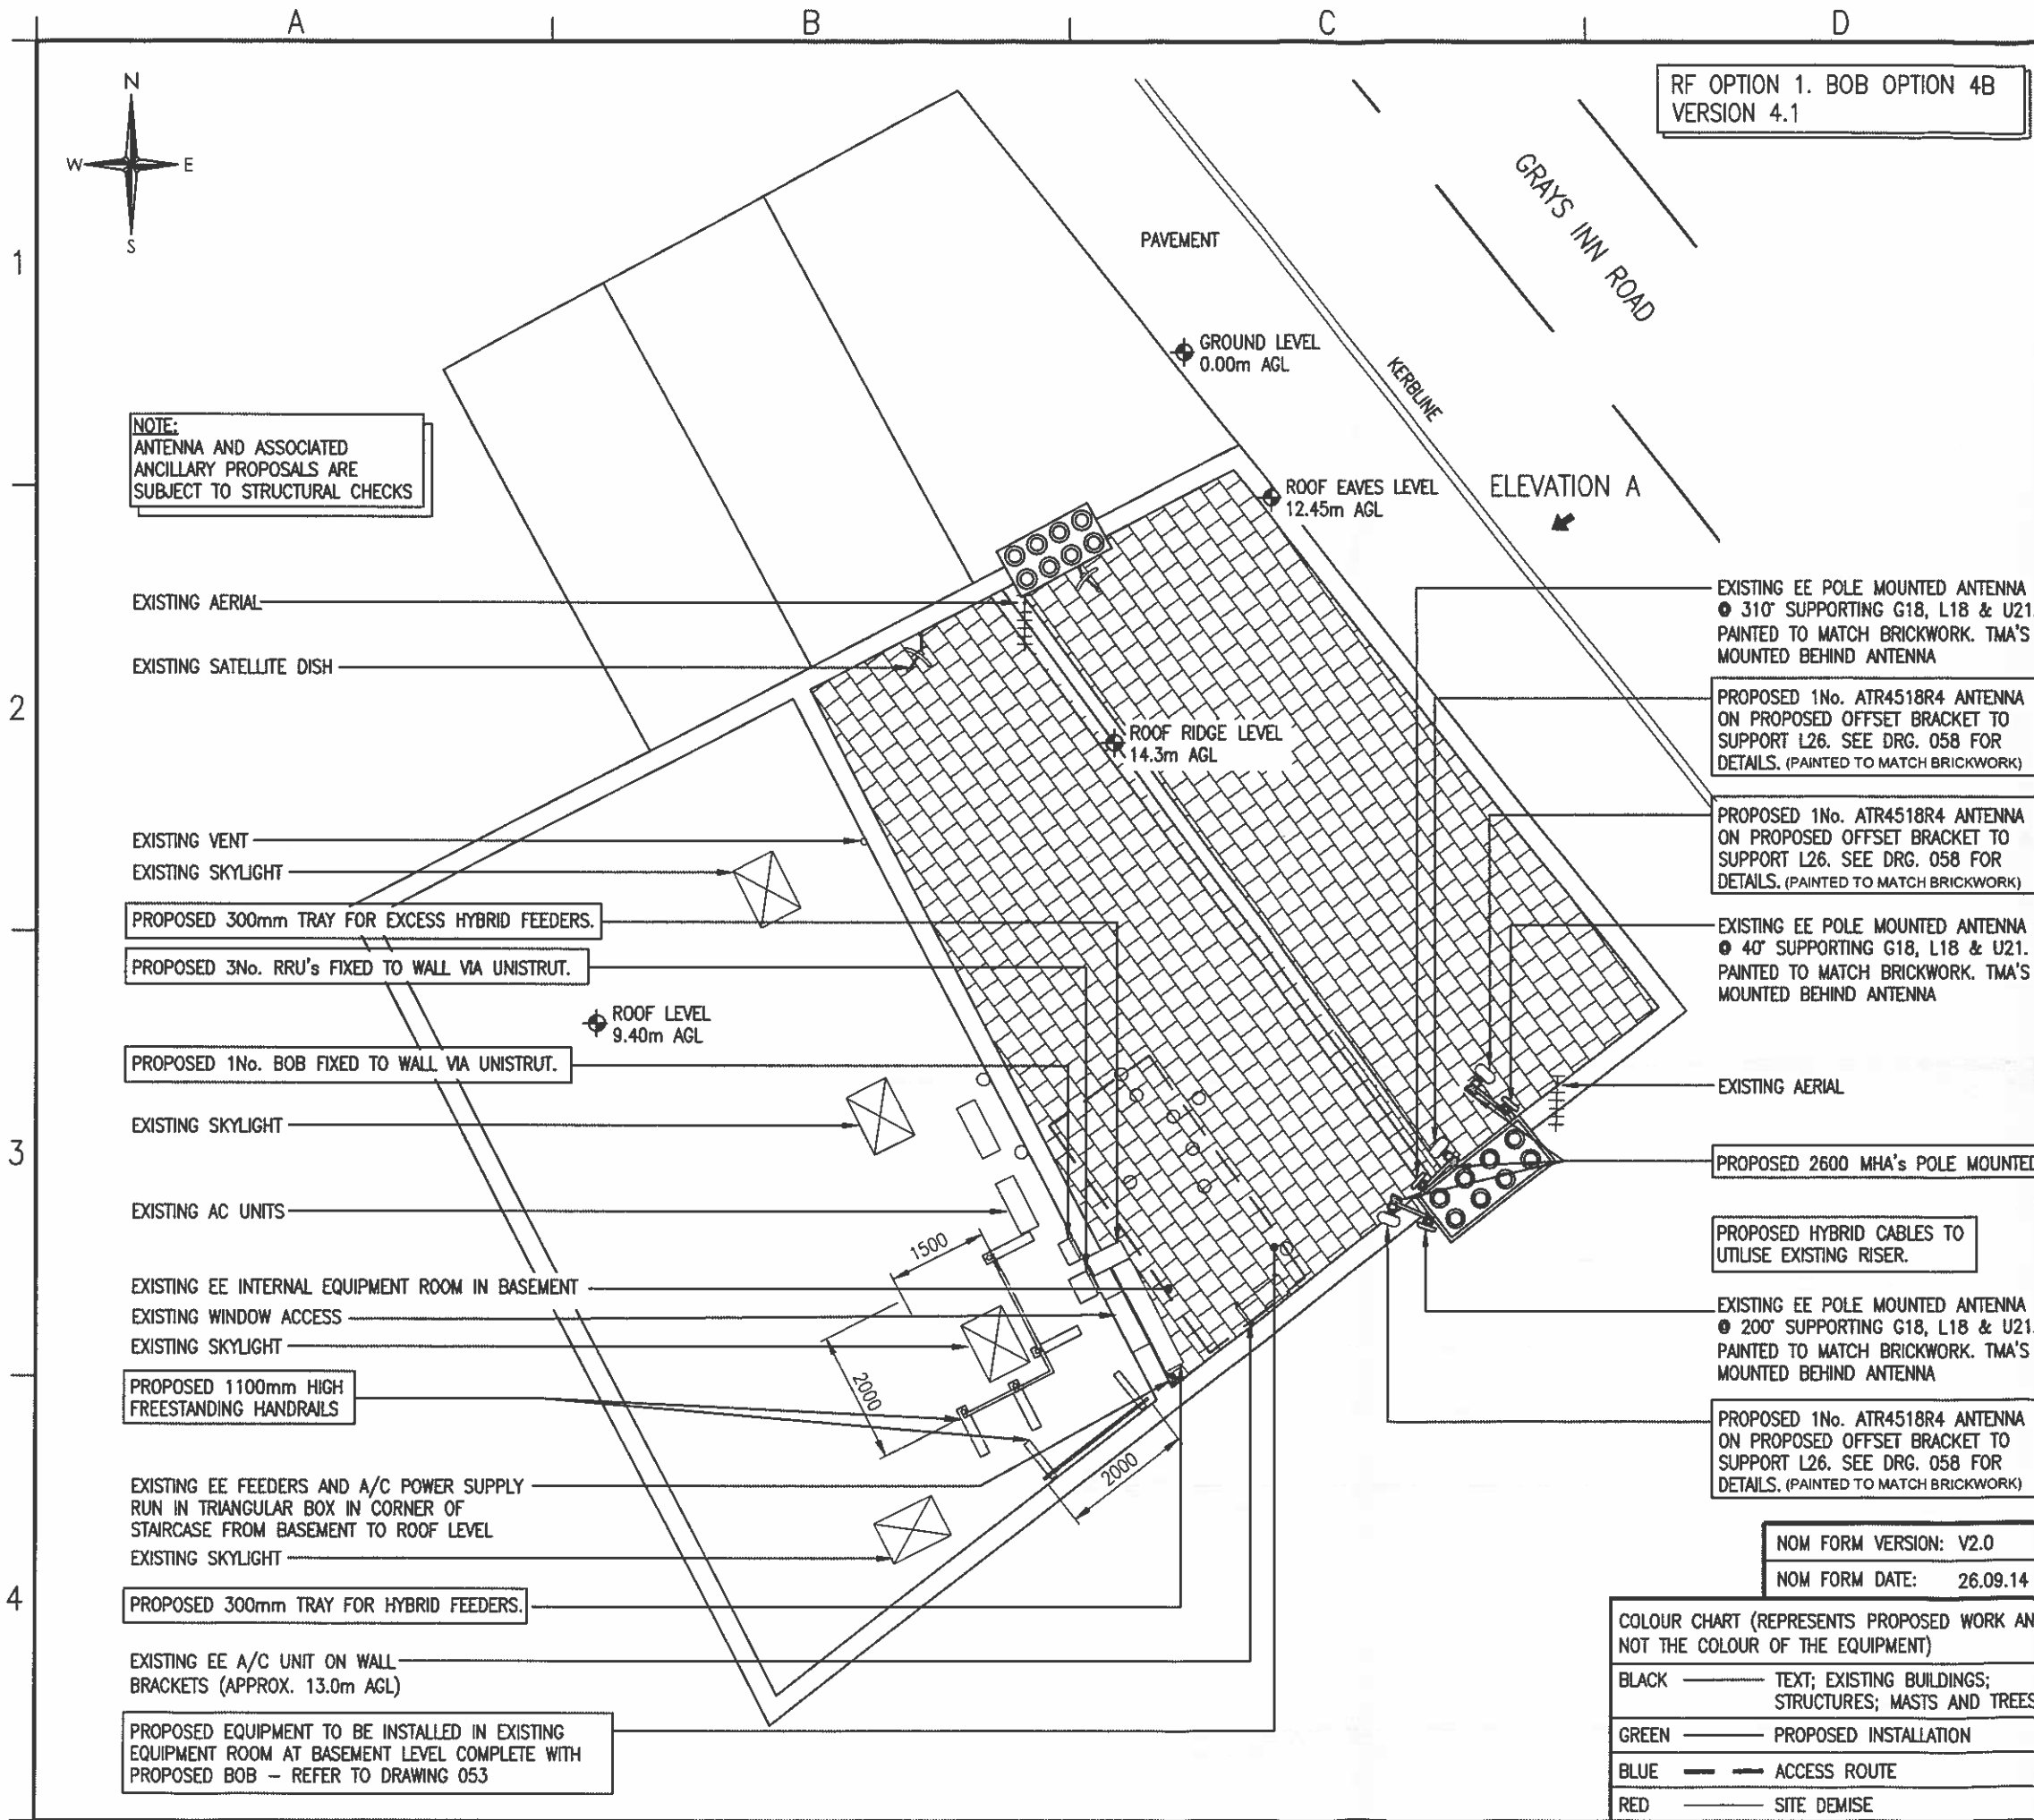

GENERAL NOTES:

- DRAWING TO BE READ IN CONJUNCTION WITH ALL RELEVANT DRAWINGS AND SPECIFICATIONS. SEE DOCUMENT TRANSMITTAL FOR COMPLETE LIST OF DRAWINGS
- ALL DIMENSIONS ARE IN MILLIMETRES UNLESS OTHERWISE STATED.
- DO NOT SCALE DRAWINGS.
- DUCT ROUTES ARE SHOWN INDICATIVELY, ACTUAL ROUTES TO BE DETERMINED ON SITE.
- THE CONTRACTOR SHALL BE RESPONSIBLE FOR THE DIMENSIONAL ACCURACY, THE CORRECT SETTING OUT OF ALL WORK ON SITE, AND CHECKING ALL SITE DIMENSIONS PRIOR TO THE COMMENCEMENT OF WORK.
- EXCLUSION ZONES CONFORM TO THE ICNRP REFERENCE LEVEL FOR LIMITED RF EXPOSURE TO MEMBERS OF THE GENERAL PUBLIC
- BOXED TEXT INDICATES PROPOSED WORKS

C	Date	19/01/15	SHEET 058 CANTILEVER BRACKET ADDED
Drawn by	CM	Approved	JM
B	Date	27.11.14	RF REVISIONS
Drawn by	CM	Approved	JM
A	Date	14.07.14	GENERAL LAYOUT ISSUE
Drawn by	DI	Approved	DJ

**DALY INTERNATIONAL**

Site name & Address:  
135 GRAYS INN ROAD  
BLOOMSBURY, CAMDEN  
LONDON  
WC1X 8TZ

Title:  
**PROPOSED SITE PLAN**

Purpose of issue:  
**GENERAL ARRANGEMENT**

Drawing no:  
**051**

Cell no:  
**50020**

Host Cell no:  
**TBC**

Issue:  
**C**

Scale:  
**1:100**

Ch'd:  
**DM**

Date:  
**27.11.14**

Drn:  
**DI**

Date:  
**27.11.14**

Apprv:  
**DJ**

Date:  
**27.11.14**

NOM FORM VERSION: V2.0  
NOM FORM DATE: 26.09.14

COLOUR CHART (REPRESENTS PROPOSED WORK AND NOT THE COLOUR OF THE EQUIPMENT)

BLACK	TEXT; EXISTING BUILDINGS; STRUCTURES; MASTS AND TREES
GREEN	PROPOSED INSTALLATION
BLUE	ACCESS ROUTE
RED	SITE DEMISE



- GENERAL NOTES:
1. DRAWING TO BE READ IN CONJUNCTION WITH ALL RELEVANT DRAWINGS AND SPECIFICATIONS. SEE DOCUMENT TRANSMITTAL FOR COMPLETE LIST OF DRAWINGS
  2. ALL DIMENSIONS ARE IN MILLIMETRES UNLESS OTHERWISE STATED.
  3. DO NOT SCALE DRAWINGS.
  4. DUCT ROUTES ARE SHOWN INDICATIVELY, ACTUAL ROUTES TO BE DETERMINED ON SITE.
  5. THE CONTRACTOR SHALL BE RESPONSIBLE FOR THE DIMENSIONAL ACCURACY, THE CORRECT SETTING OUT OF ALL WORK ON SITE, AND CHECKING ALL SITE DIMENSIONS PRIOR TO THE COMMENCEMENT OF WORK.
  6. EXCLUSION ZONES CONFORM TO THE ICNIRP REFERENCE LEVEL FOR LIMITED RF EXPOSURE TO MEMBERS OF THE GENERAL PUBLIC
  7. **BOXED TEXT INDICATES PROPOSED WORKS**

C	Date 19/01/15	SHEET 058 CANTILEVER BRACKET ADDED
Drawn by CM	Approved JM	
B	Date 27.11.14	RF REVISIONS
Drawn by CM	Approved JM	
A	Date 14.07.14	GENERAL LAYOUT ISSUE
Drawn by DJ	Approved DJ	



Site name & Address:  
135 GRAYS INN ROAD  
BLOOMSBURY, CAMDEN  
LONDON  
WC1X 8TZ


Title:  
PROPOSED ELEVATION A


Purpose of issue:  
GENERAL ARRANGEMENT

Drawing no:  
052

Cell no: 50020	Host Cell no: TBC
-------------------	----------------------

Issue: C	Scale: 1:100 (UNO)	Ch'd: DM	Date: 27.11.14
Drn: DJ	Date: 27.11.14	Apprv: DJ	Date: 27.11.14

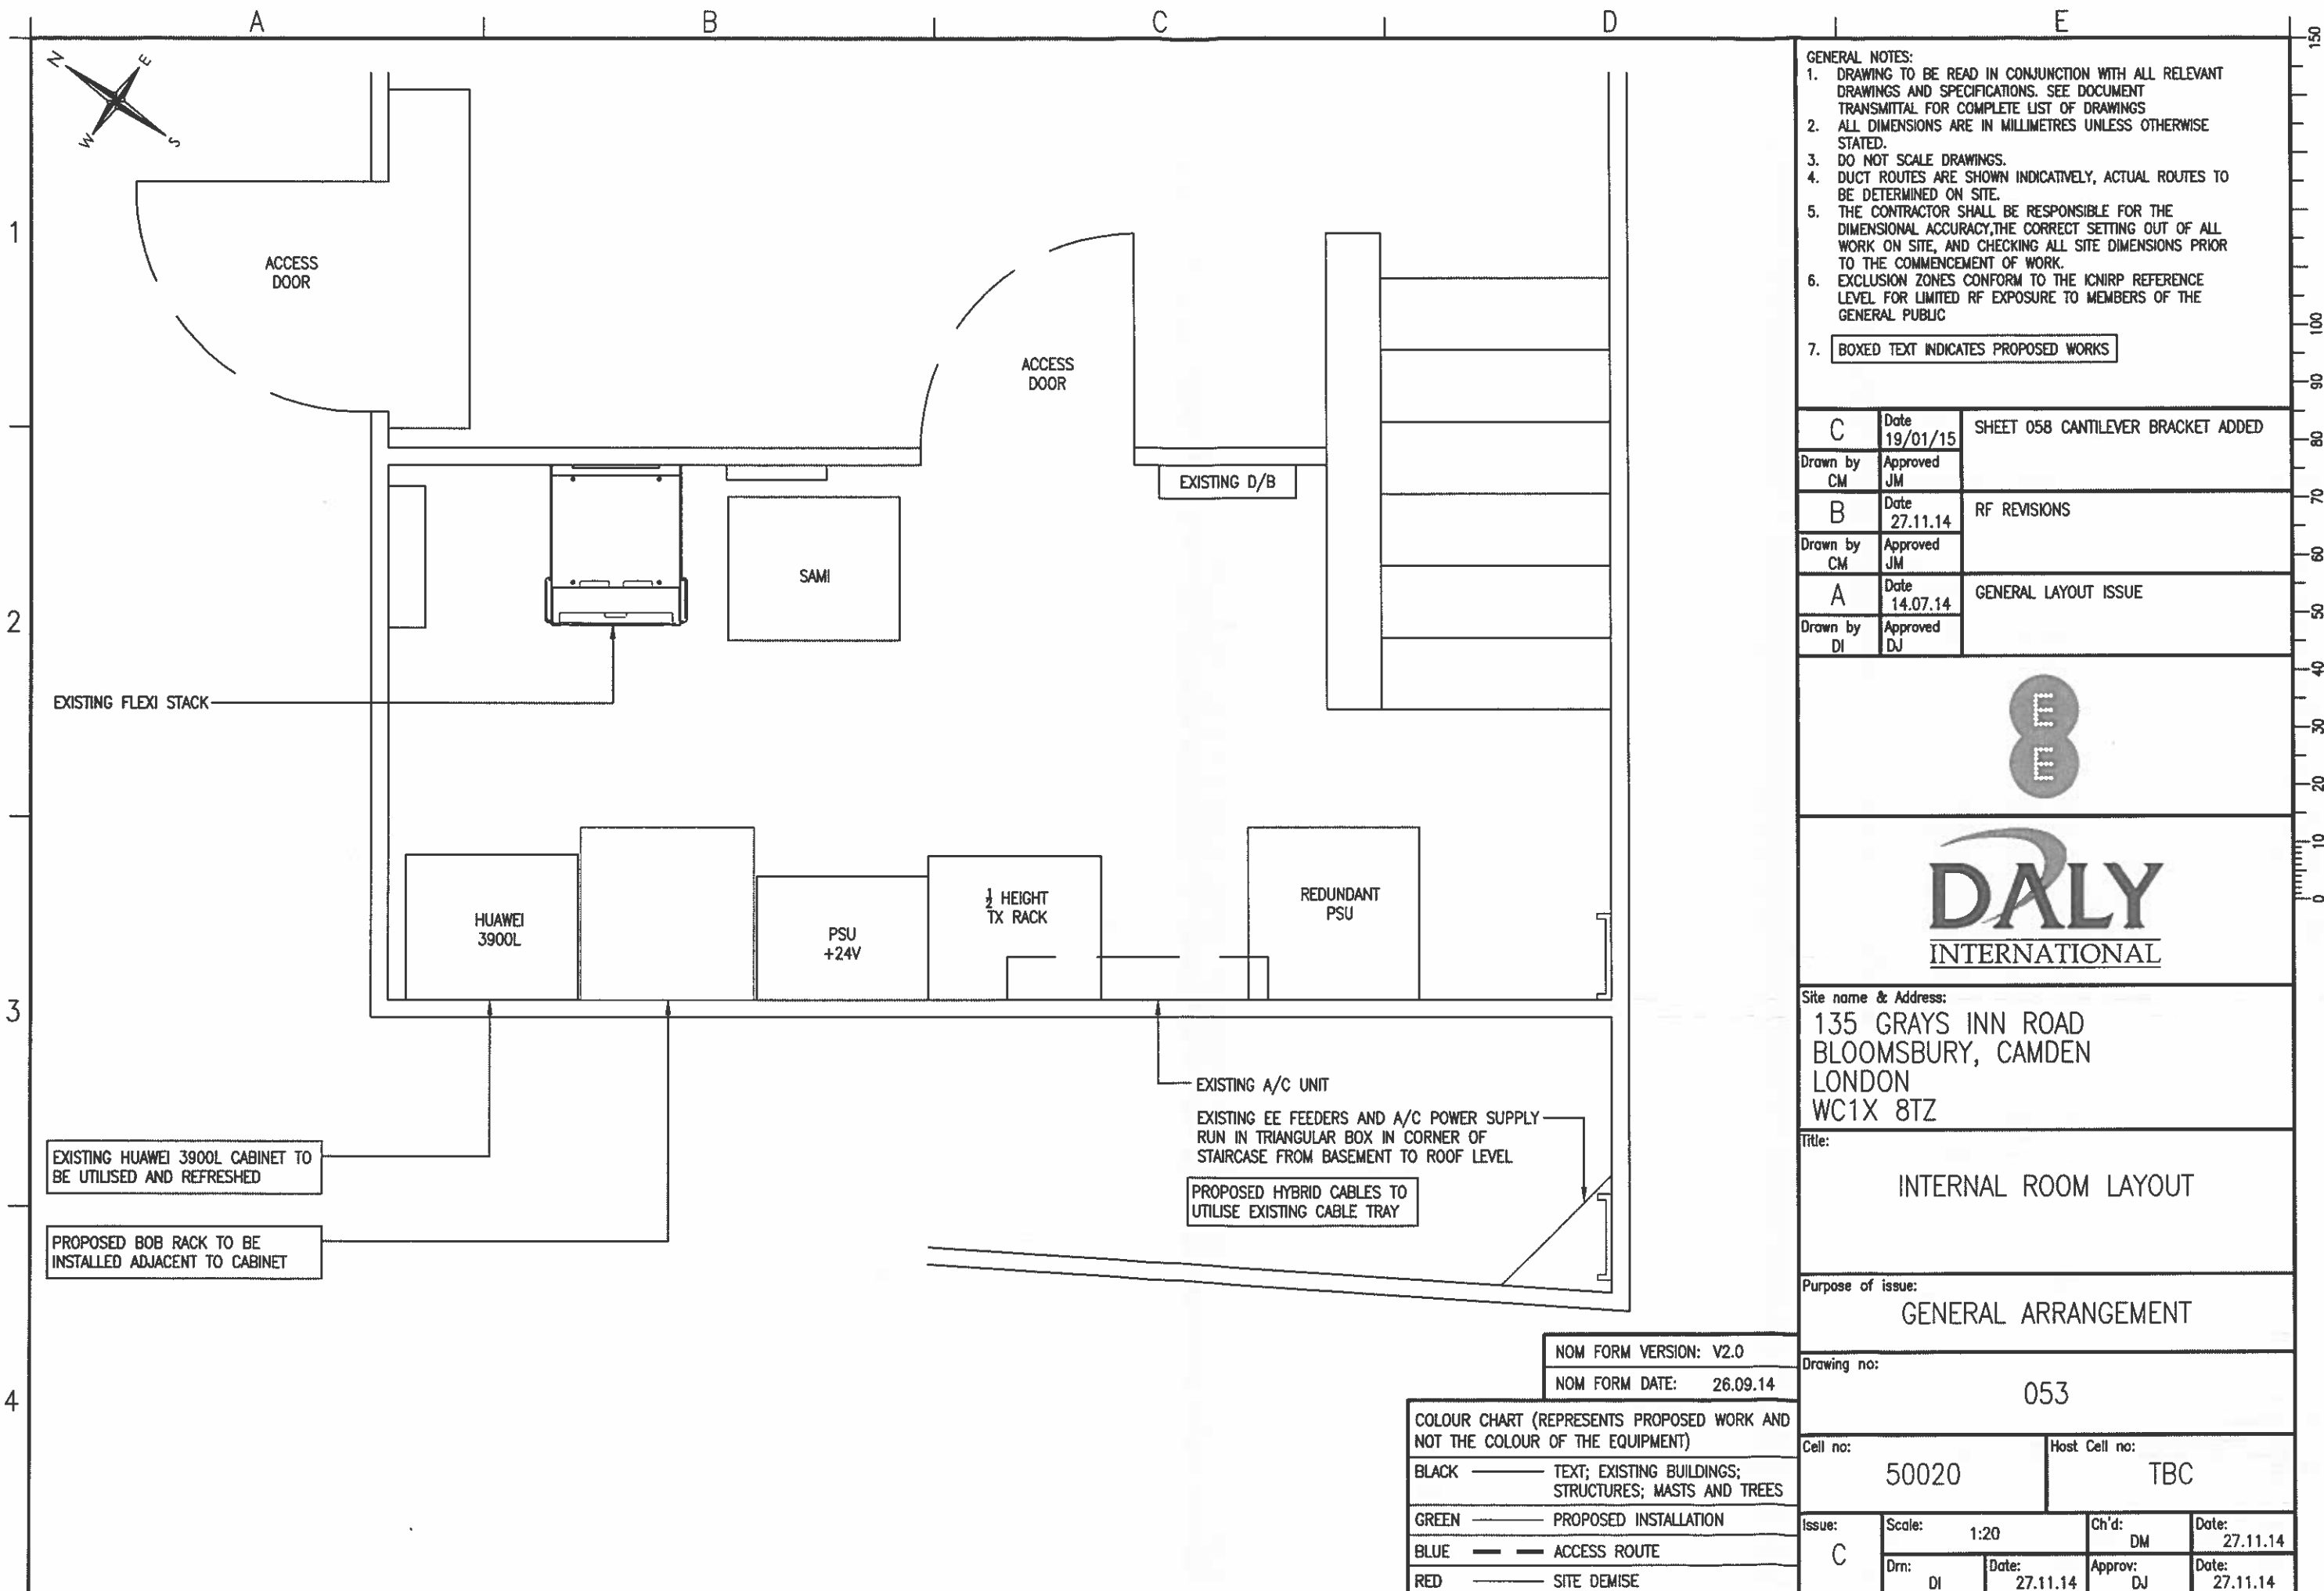

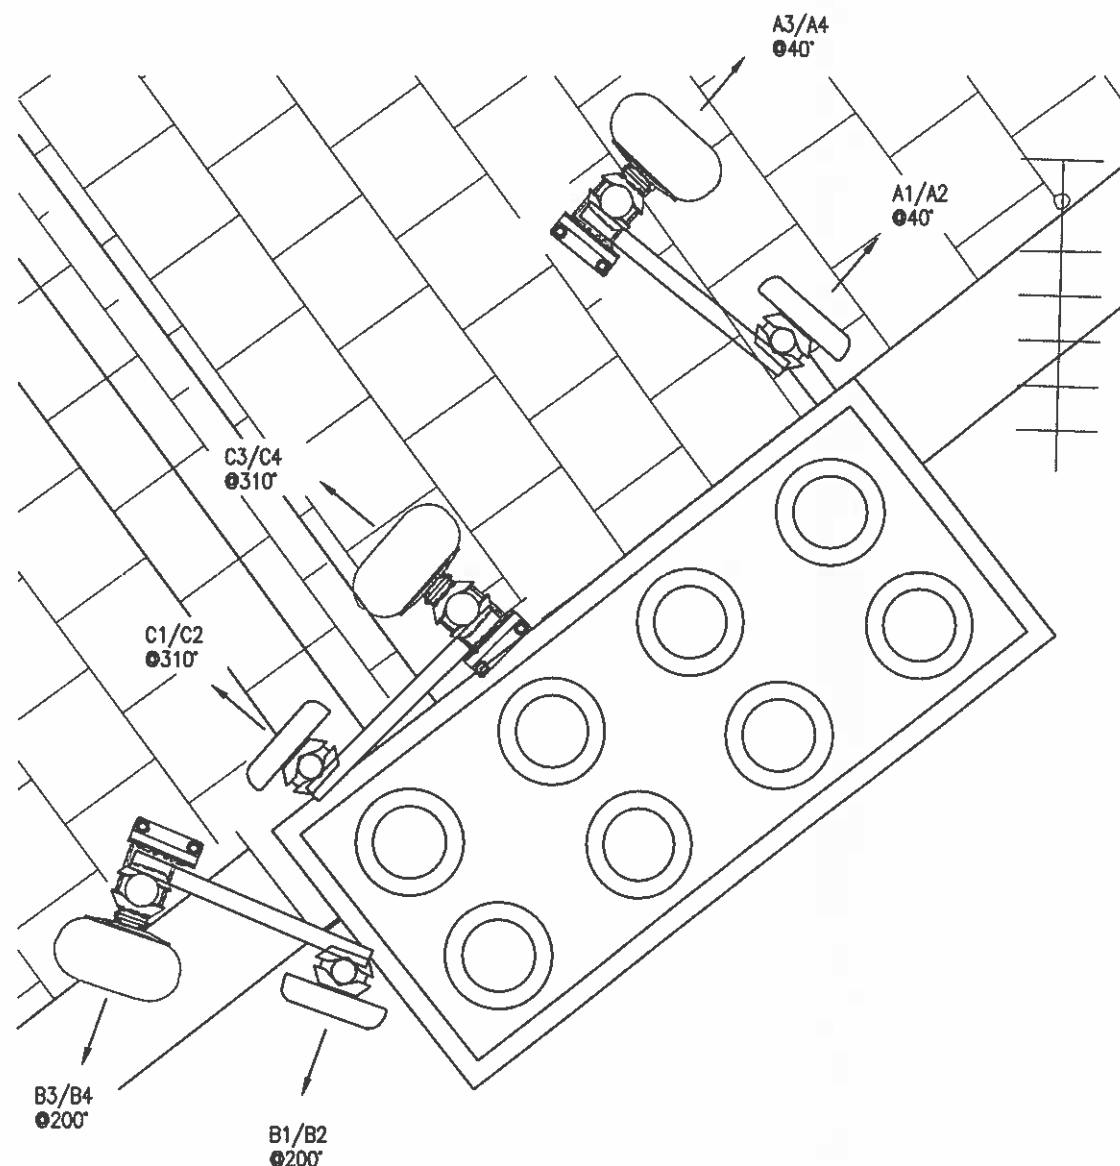

NOM FORM VERSION: V2.0

NOM FORM DATE: 26.09.14

COLOUR CHART (REPRESENTS PROPOSED WORK AND NOT THE COLOUR OF THE EQUIPMENT)

BLACK — TEXT; EXISTING BUILDINGS; STRUCTURES; MASTS AND TREES

GREEN — PROPOSED INSTALLATION

BLUE — ACCESS ROUTE

RED — SITE DEMISE

#### GENERAL NOTES:

1. DRAWING TO BE READ IN CONJUNCTION WITH ALL RELEVANT DRAWINGS AND SPECIFICATIONS. SEE DOCUMENT TRANSMITTAL FOR COMPLETE LIST OF DRAWINGS
2. ALL DIMENSIONS ARE IN MILLIMETRES UNLESS OTHERWISE STATED.
3. DO NOT SCALE DRAWINGS.
4. DUCT ROUTES ARE SHOWN INDICATIVELY, ACTUAL ROUTES TO BE DETERMINED ON SITE.
5. THE CONTRACTOR SHALL BE RESPONSIBLE FOR THE DIMENSIONAL ACCURACY, THE CORRECT SETTING OUT OF ALL WORK ON SITE, AND CHECKING ALL SITE DIMENSIONS PRIOR TO THE COMMENCEMENT OF WORK.
6. EXCLUSION ZONES CONFORM TO THE ICNIRP REFERENCE LEVEL FOR LIMITED RF EXPOSURE TO MEMBERS OF THE GENERAL PUBLIC

7. **BOXED TEXT INDICATES PROPOSED WORKS**

C Date 19/01/15 SHEET 058 CANTILEVER BRACKET ADDED

Drawn by CM Approved JM

B Date 27.11.14 RF REVISIONS

Drawn by CM Approved JM

A Date 14.07.14 GENERAL LAYOUT ISSUE

Drawn by DI Approved DJ



**DALY**  
INTERNATIONAL

#### Site name & Address:

135 GRAYS INN ROAD  
BLOOMSBURY, CAMDEN  
LONDON  
WC1X 8TZ

#### Title:

INTERNAL ROOM LAYOUT

#### Purpose of issue:

GENERAL ARRANGEMENT

#### Drawing no:

054

#### Cell no:

50020

#### Host Cell no:

TBC

#### Issue:

C

#### Scale:

1:20

#### Ch'd:

DM

#### Date:

27.11.14

#### Drn:

DI

#### Date:

27.11.14

#### Apprv:

DJ

#### Date:

27.11.14