


**Second floor half landing plan
As proposed**

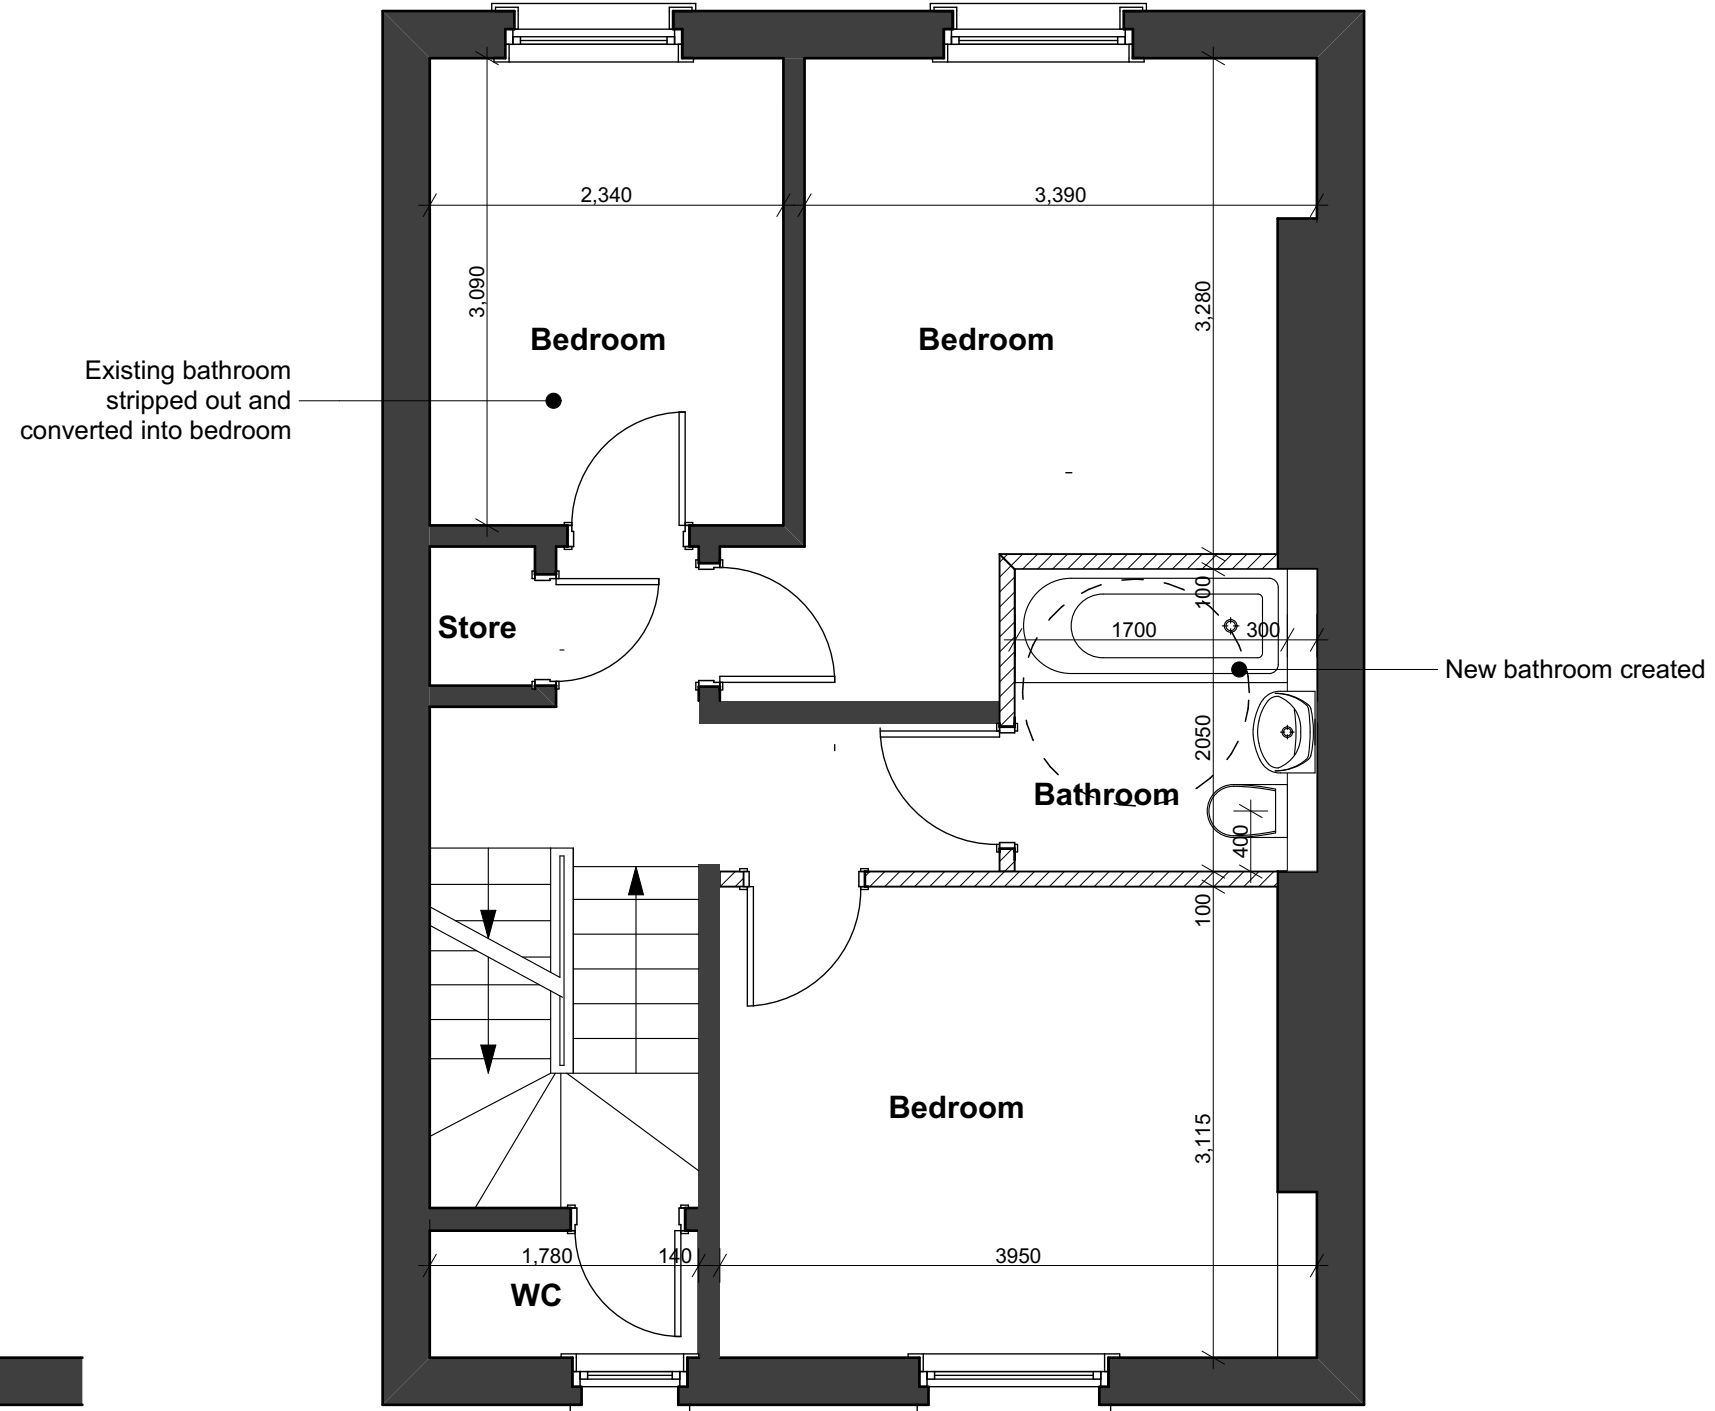

**Second floor plan
As proposed**

Revision Rev A - 09.02.15 - dimensions to bathroom added for LHS

Title: **144 Belsize Road, London NW6 4BJ**

Description: **Second floor plan - as proposed**

Client: **Belsize Properties Ltd**

Drawn by: Checked by: Scale: **1/50 @ a3** Date: **18/12/14** Project No: **82**

PADARCHITECTS LLP
Devonshire House, 223 Upper Richmond Rd, London SW15 6SQ

Tel: 020 8780 0684
Fax: 020 8789 8668
info@padarchitects.co.uk

Drawing No: **PL 03**
Rev: **A**