

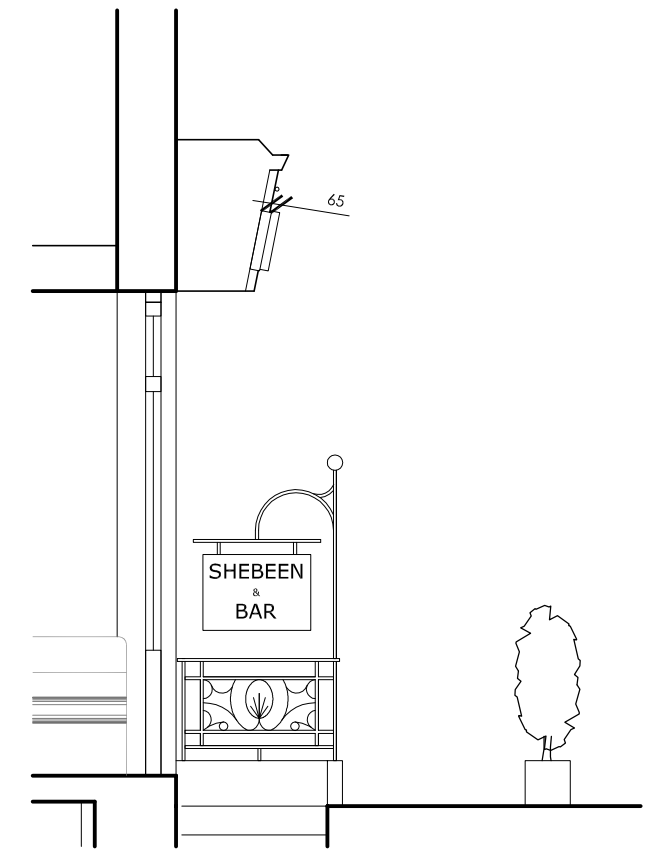


EXISTING

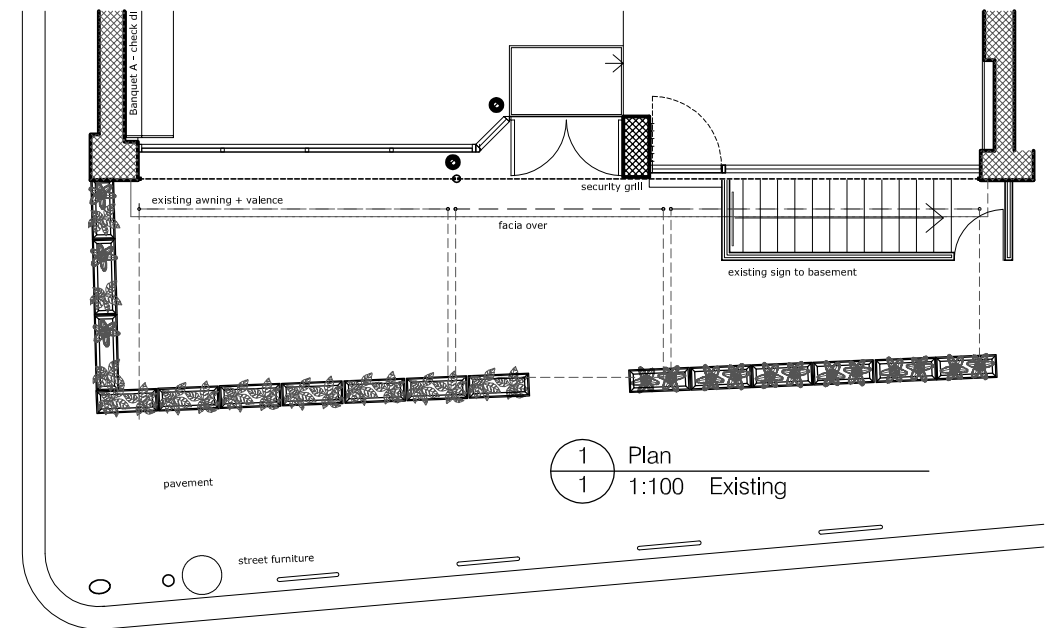

1 Front Elevation & Plan
1 1:50 Existing

1 Side Elevation
1 1:50 Existing

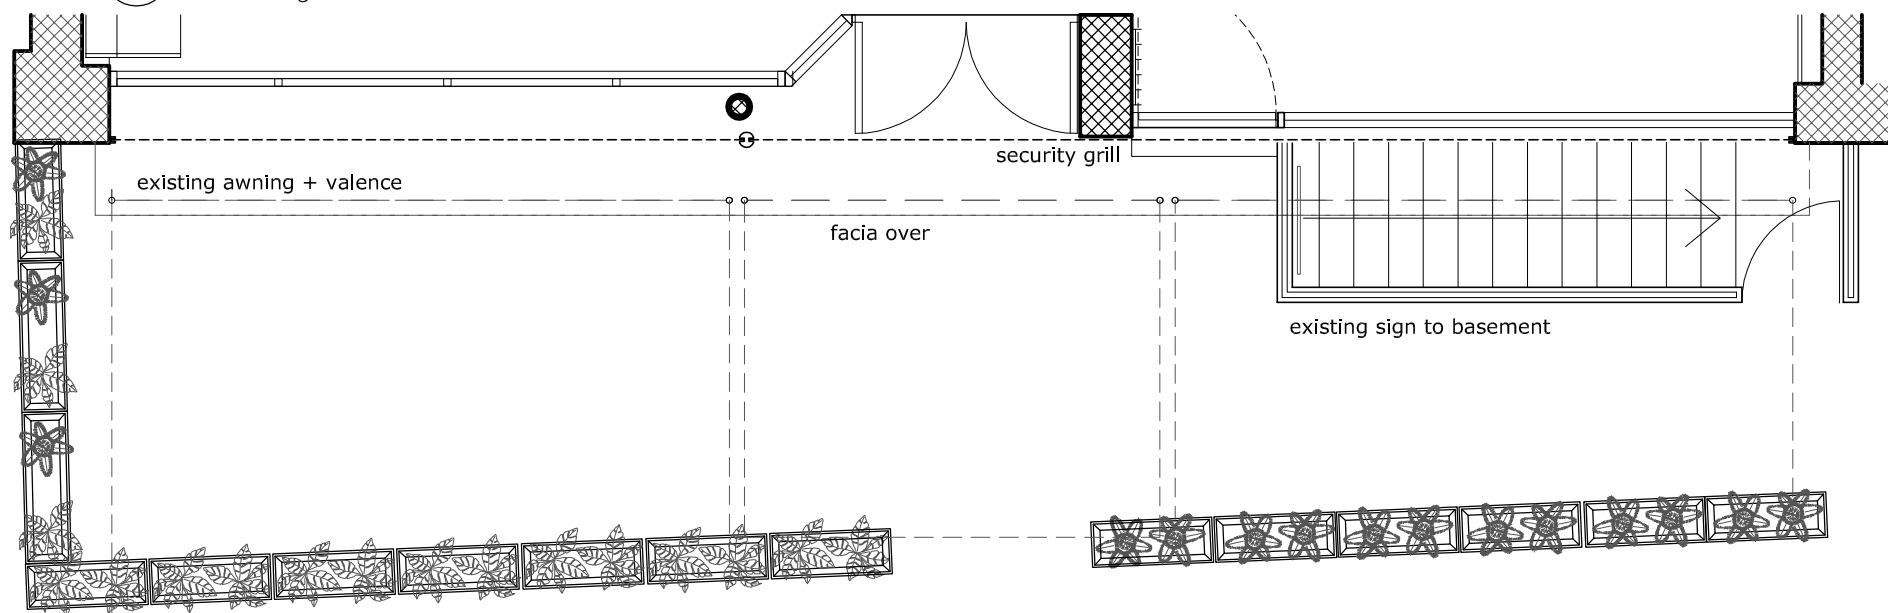

1 Plan
1 1:100 Existing

Architectural & Interior Design garth williams & associates Coombe Hollow Cockerhurst Road Shoreham Kent TN14 7UA Phone 01959 525071 Fax 01959 525069	INSTRUCTION No dimension shall be scaled from this drawing Contractor to verify all dimensions on site before commencing work This drawing is the property of garth williams & associates and may not be reproduced without prior consent Copyright		CLIENT Maxwell's Restaurants JOB TITLE 298-301 Kentish Town Rd, NW5 DRAWING TITLE Front Elevation & Plan EXISTING Date 28/01/15 Drawn By AZR Scale 1:50 @ A3		Job NW5 Drawing No SD03 Rev A

