

0 1 2 3 4 5m

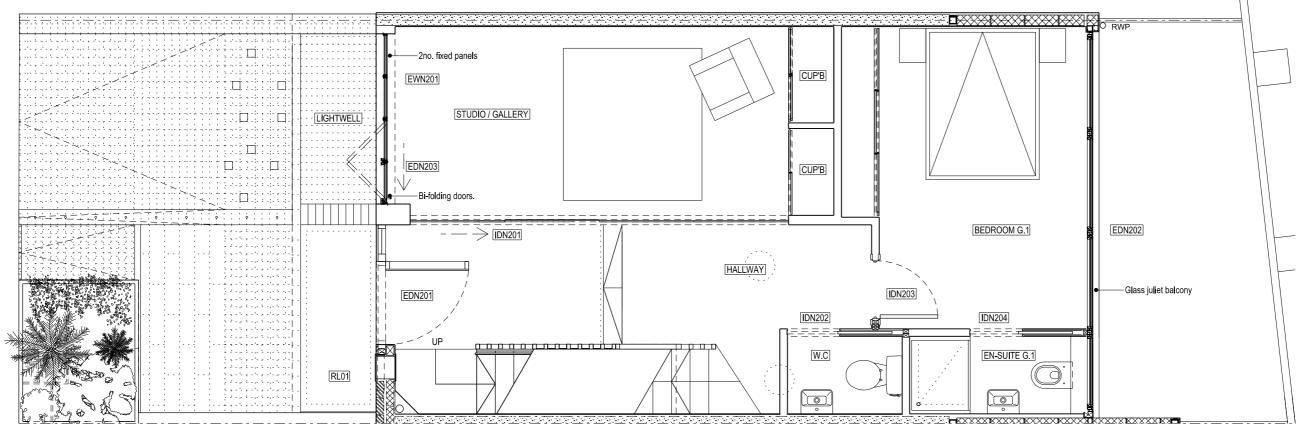

No

Do not scale from drawing
All dimensions to be checked on site
This drawing is copyright ©

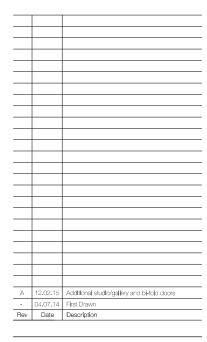



22-24 KINGSFORD STREET LONDON NW5 4JT 020 3411 4686 Info@francisarchitects.co.uk

Project
58C KING HENRYS ROAD

Client Adrian Goldthorpe

Date 04.07.14 Scale 1:50 at A3

Title

GROUND FLOOR PLAN

Drawn MC Checked XX Approved XX

Status PROPOSED

oject Discipline View Drawing No. Rev.

11205 | A | P | 101 | A