


Existing Site Plan scale 1:100



Existing Block Plan scale 1:500

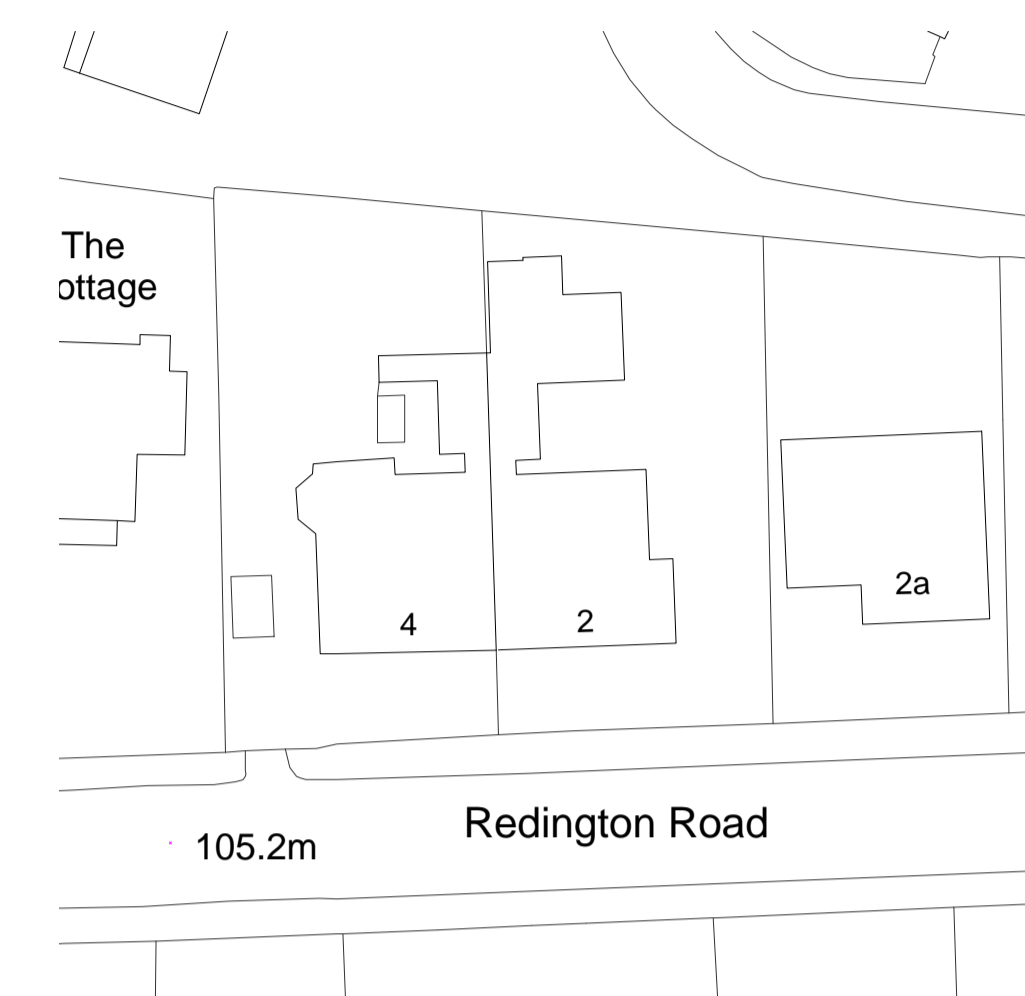

Location Plan scale 1:1250

**2 Redington Road
Hampstead Village**
Proposed New Rooflights

title
Existing Site Plan, Block & Location Plan

scale 1:100, 1:500, 1:1250 @ A1 date DEC 14 drawn

Drawing No. Revision:

529 - 700

