



Existing First Floor Plan scale 1:50

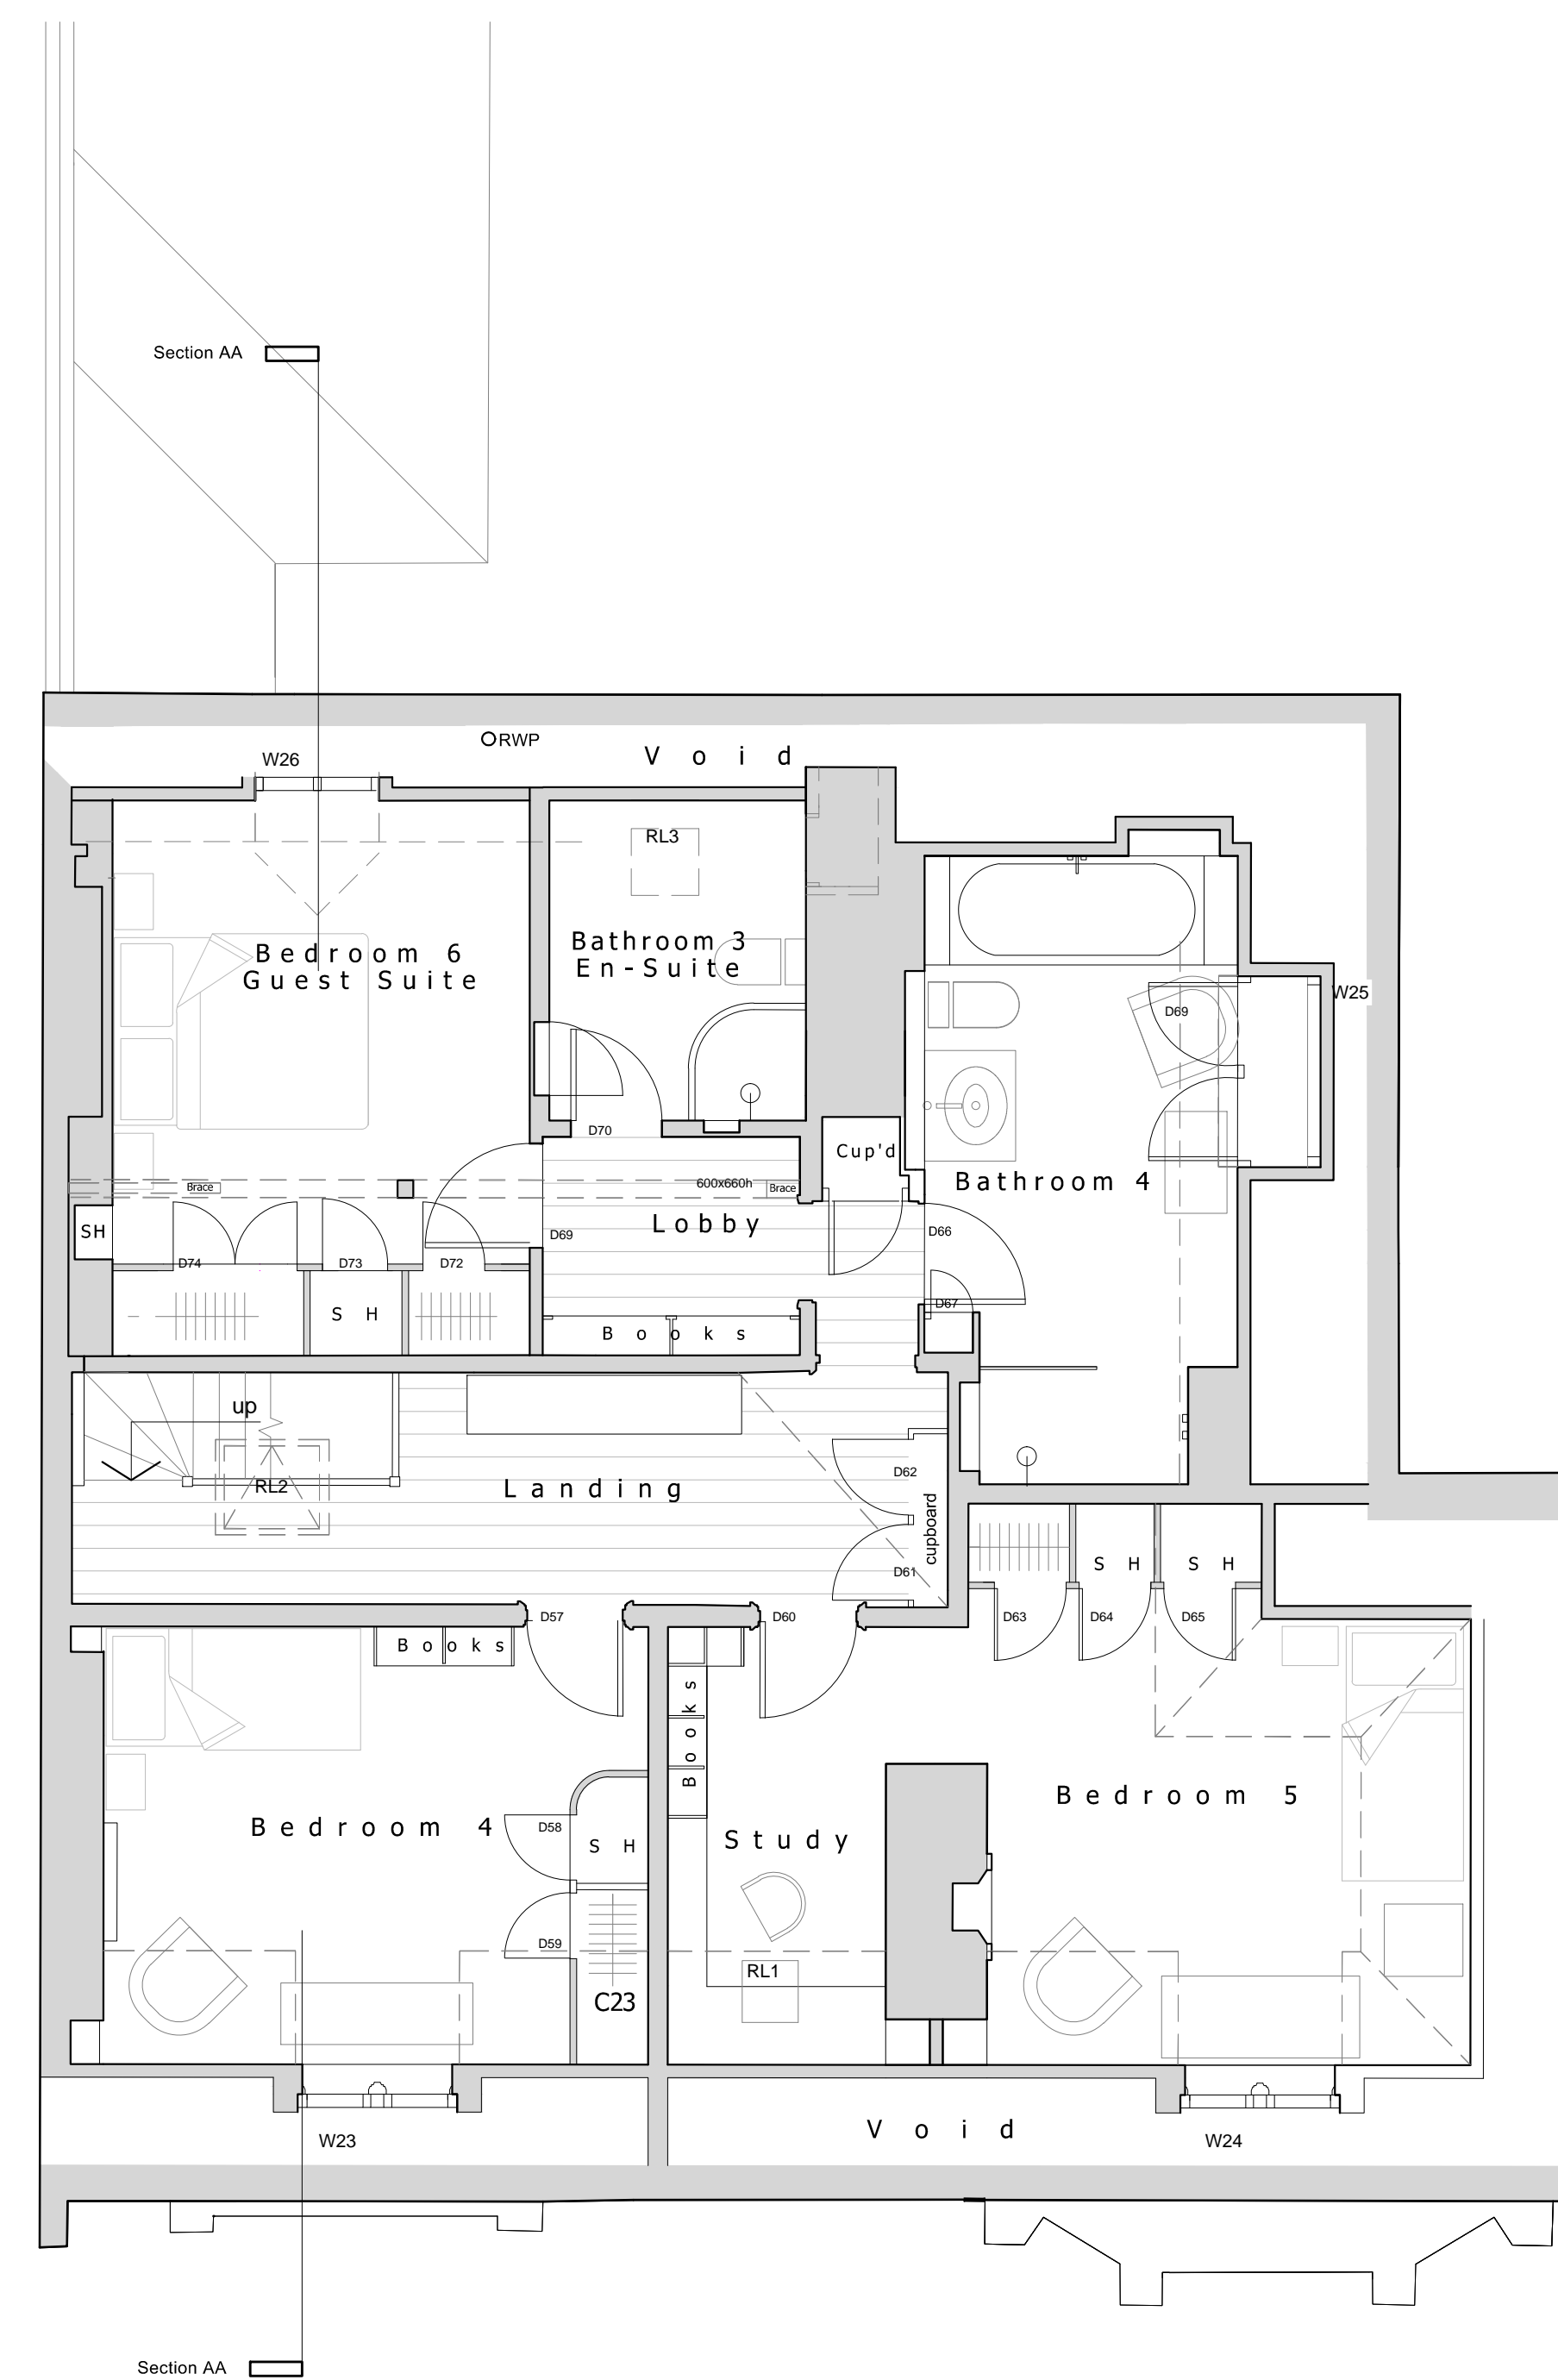

Existing Second Floor Plan scale 1:50

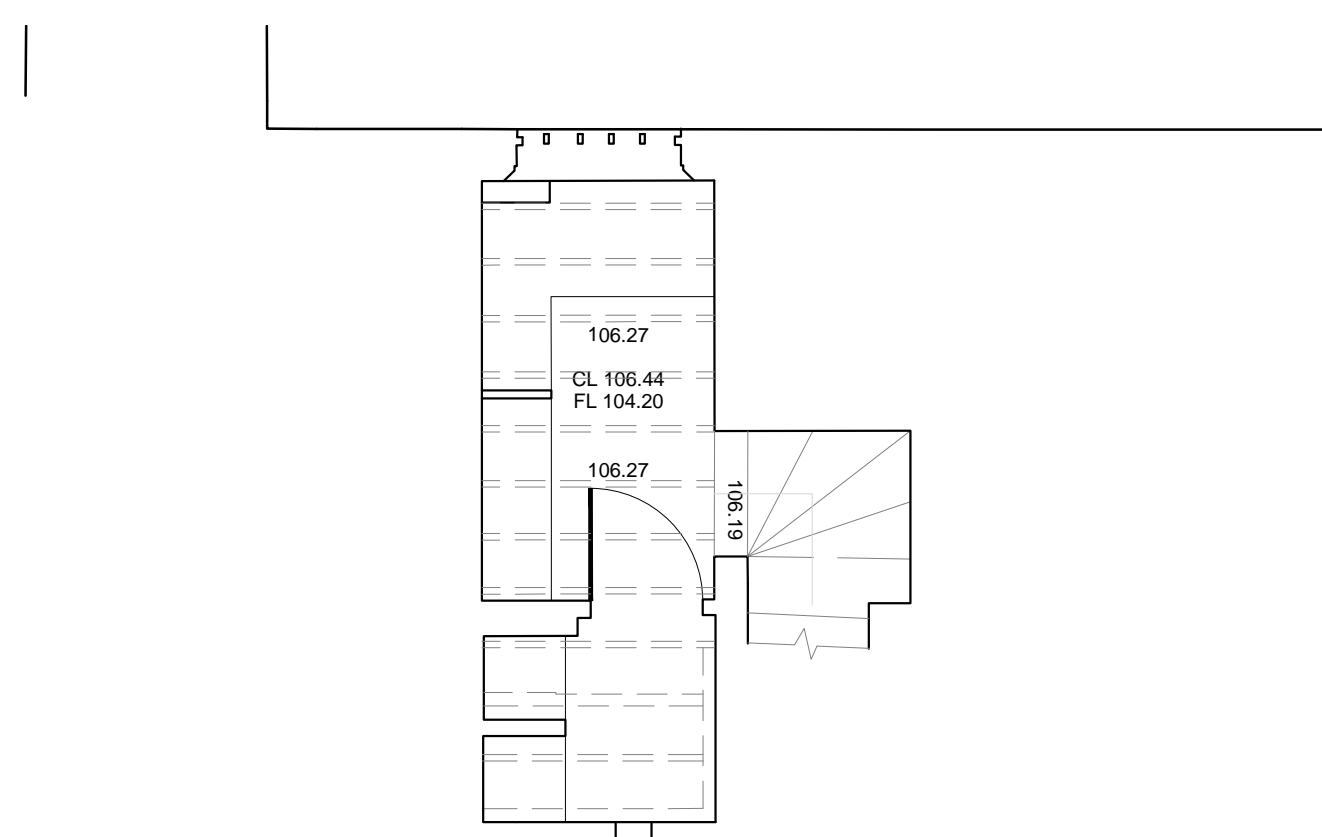

Existing Cellar Plan scale 1:50

**2 Redington Road
Hampstead Village**
Proposed New Rooflights

title
Existing First, Second & Basement
Plans

scale
1:50 @ A1

date
DEC 14

drawn

Drawing No. Revision:

529 - 702

