

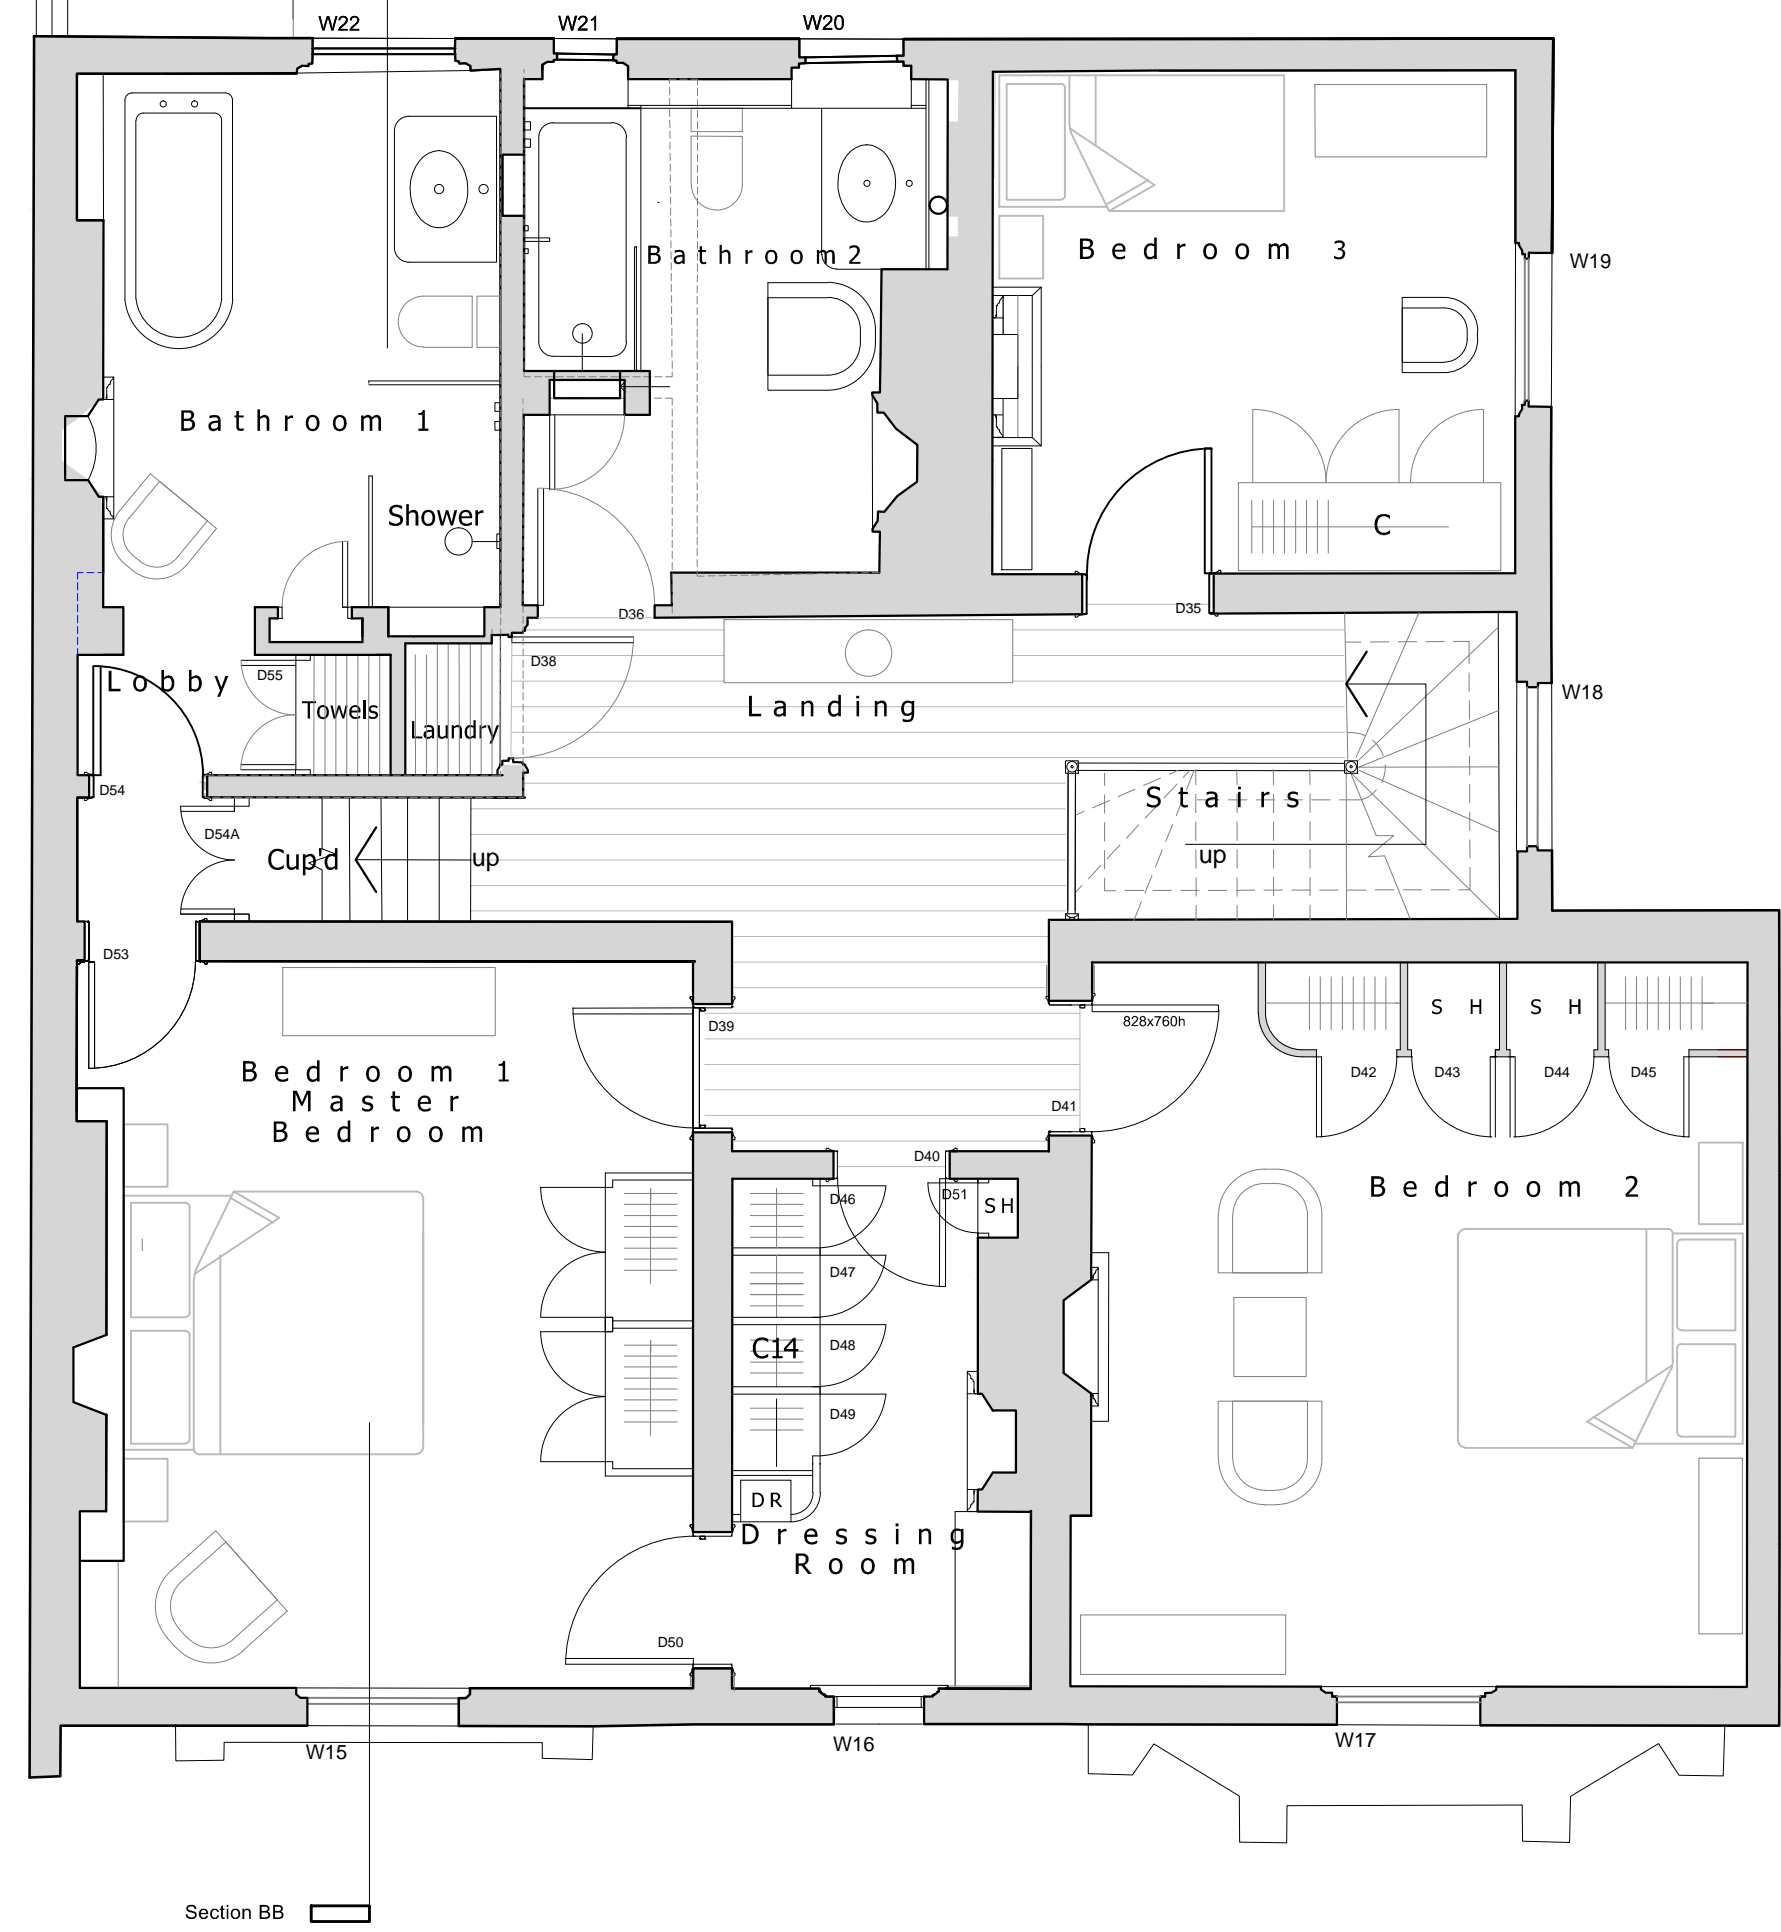
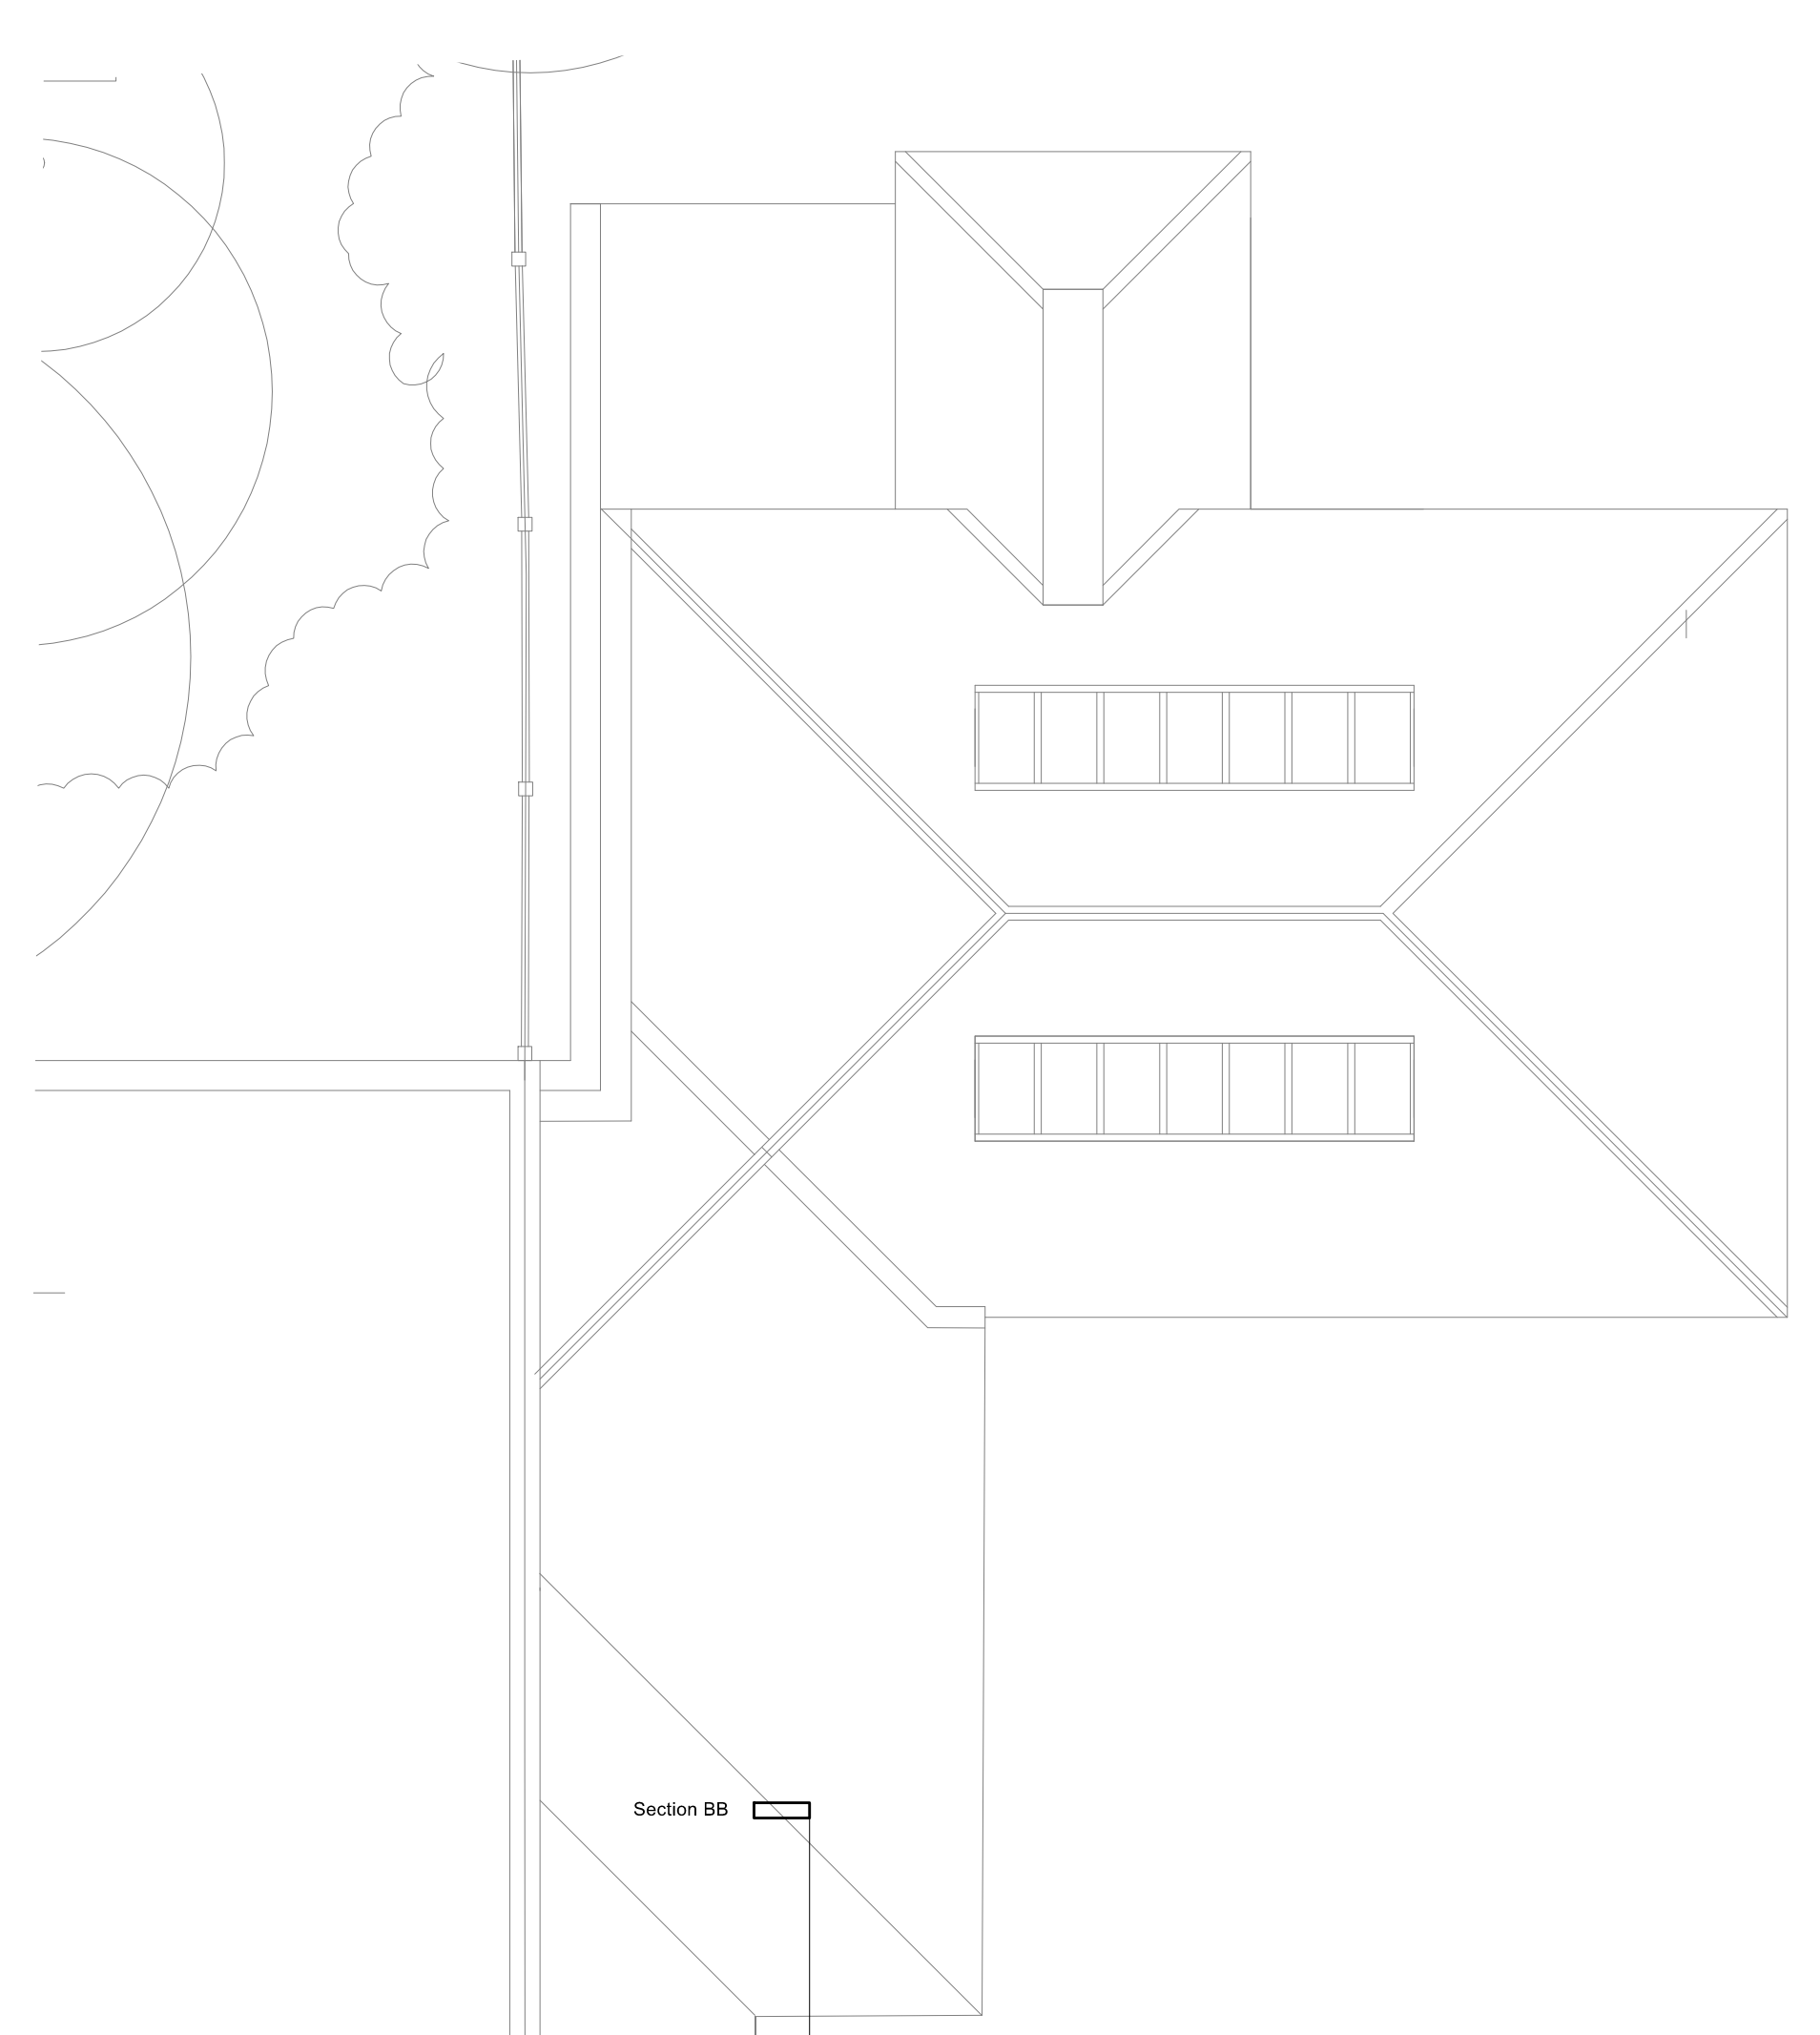


rev	date	note

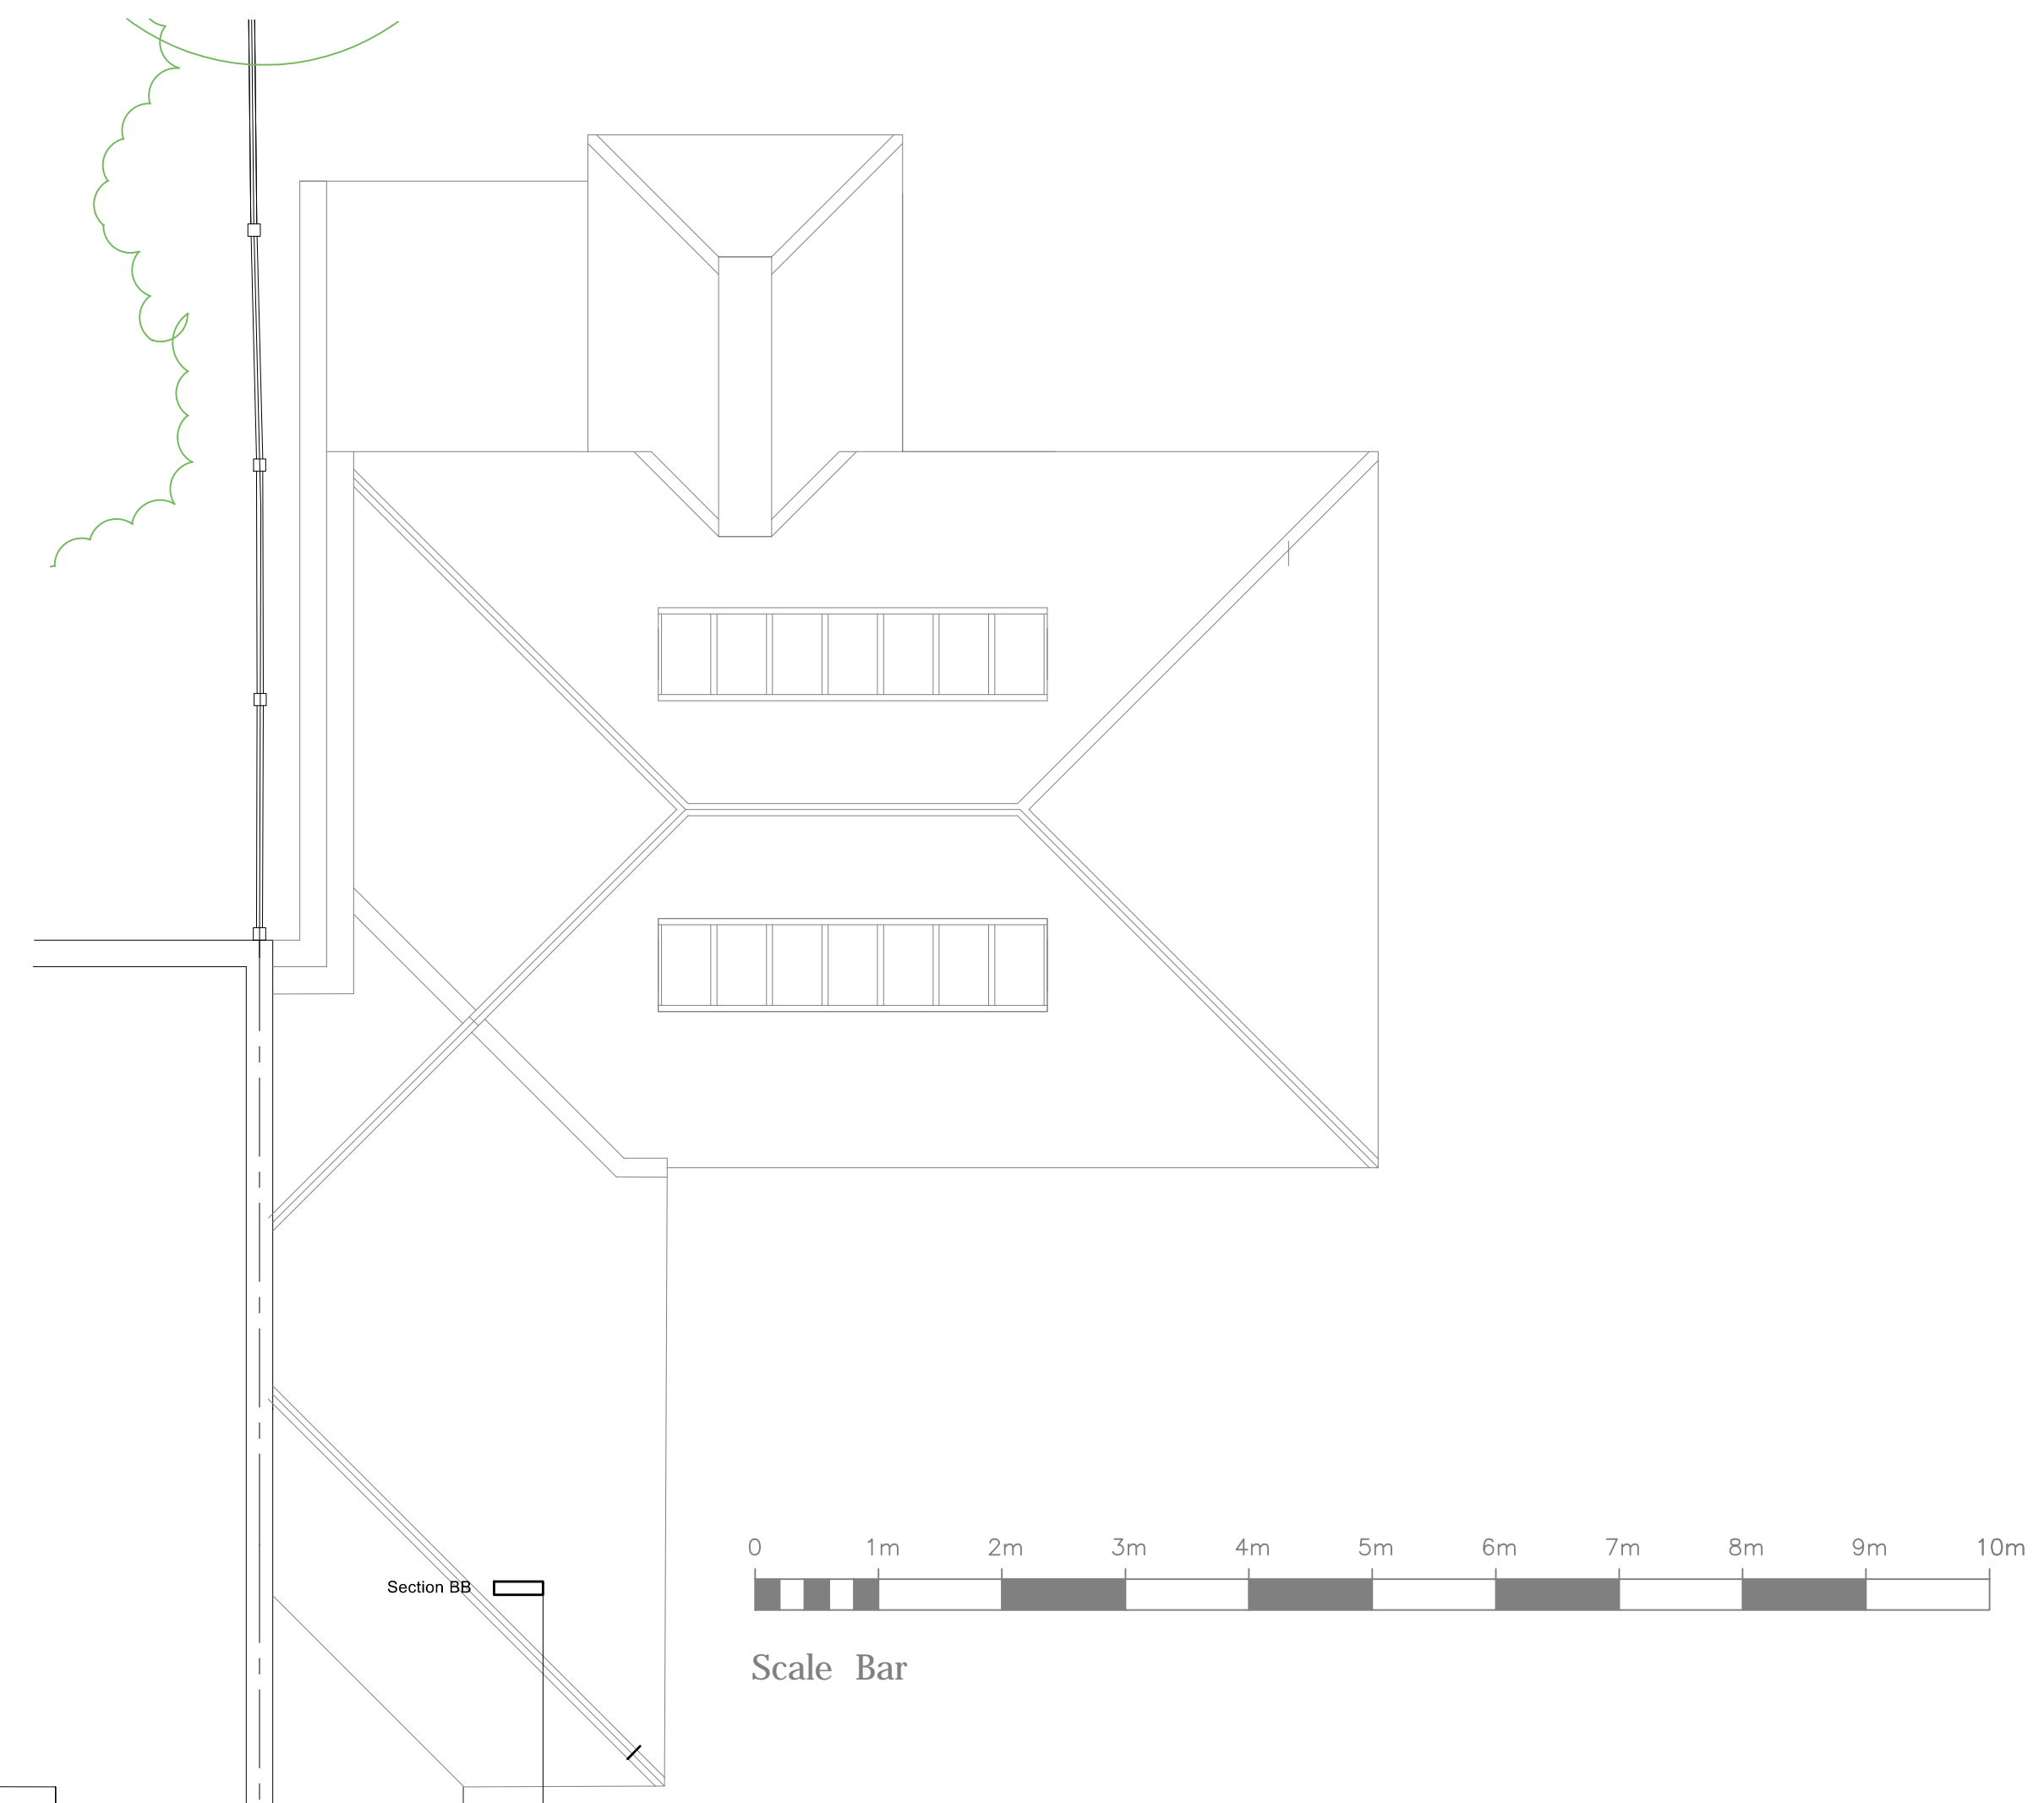

Proposed First Floor Plan

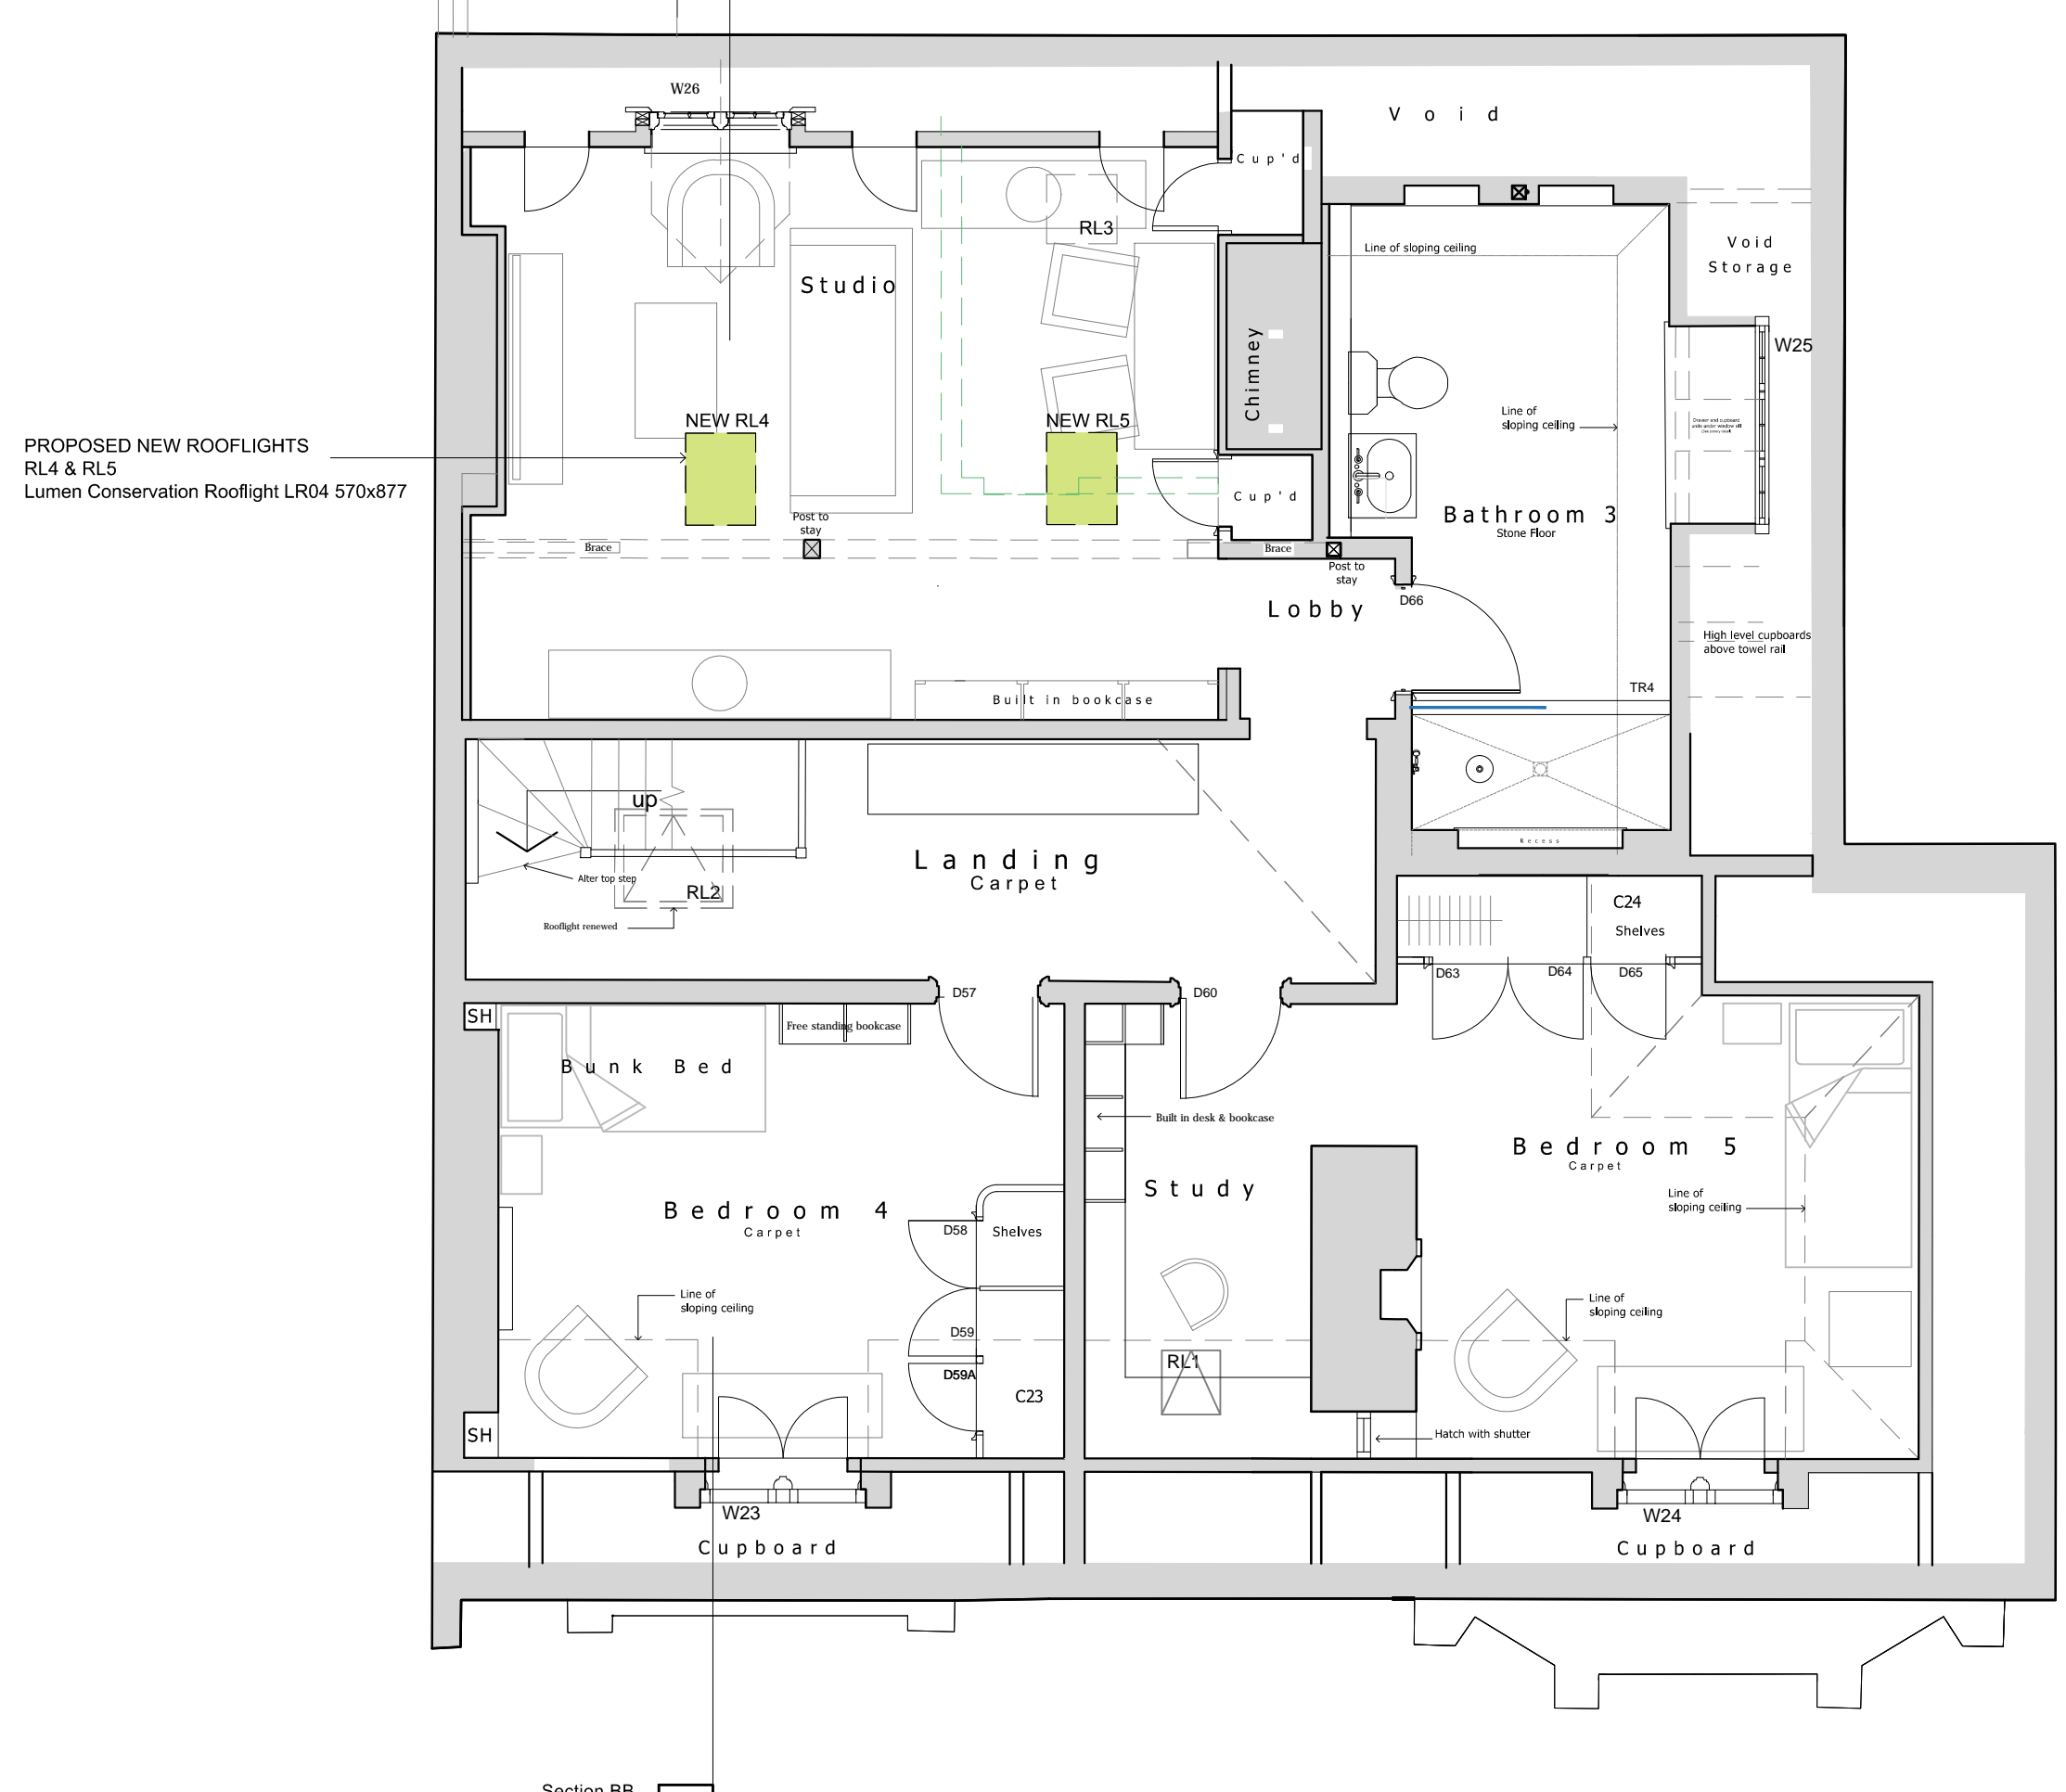

Proposed Second Floor Plan

Note  
 Proposed first and second floor plans are covered under a separate Planning Approval 2013/8214/P & Listed Building Approval 2013/7341/L

**2 Redington Road  
 Hampstead Village**  
 Proposed New Rooflights

title  
 Proposed First & Second Floor Plans

scale	date	drawn
1:50 @ A1	DEC 14	
Drawing No.	Revision:	

529 - 705