


Existing Location Plan 1:1250



EXISTING REAR ELEVATION




EXISTING SIDE ELEVATION

 

EXISTING SIDE ELEVATION



Existing Block Plan 1:500

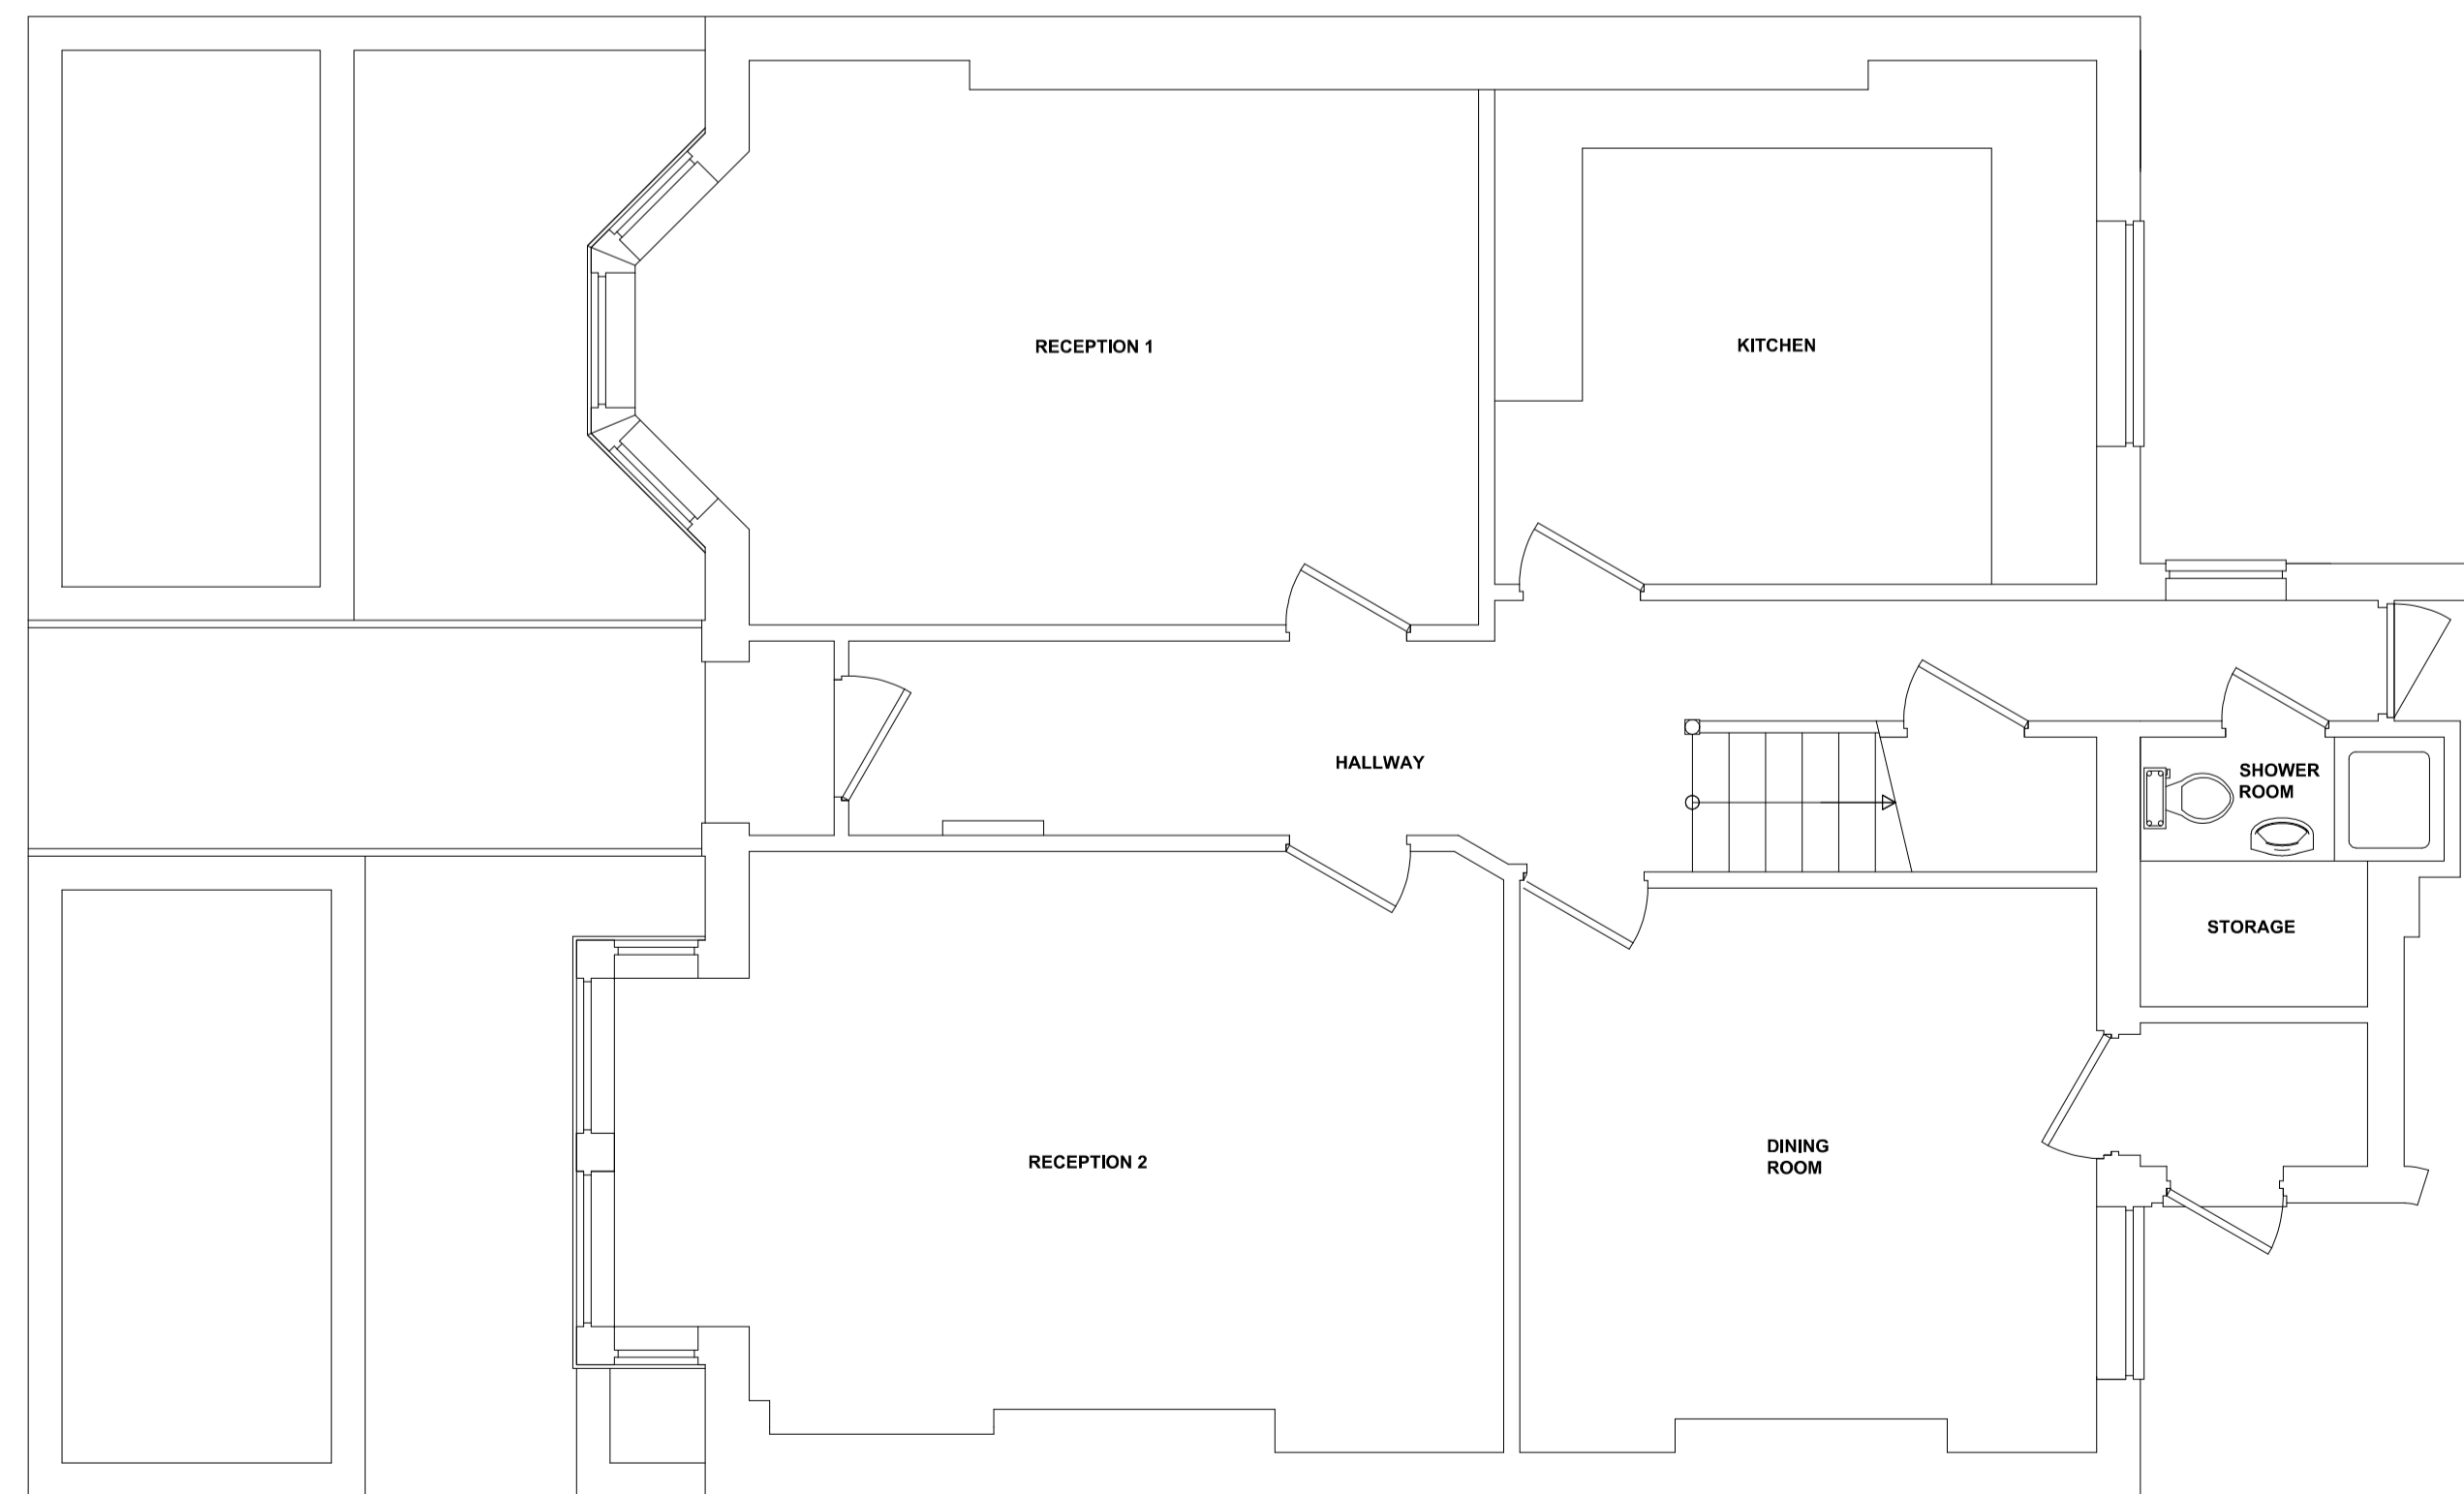

EXISTING GROUND FLOOR PLAN

Revision	Description	Date

TOWN AND COUNTRY PLANNING LTD
 (020) 8441 4947

13 Evelyn Road, Cockfosters, Hertfordshire EN4 9JT
 e-mail: martin@tcpltd.net

Project

5 Hilltop Road
 Camden
 London
 NW6 2QA

Client

Mr N. Golesorkhi

Existing plans and elevations

Drawing No.
 2010/0483 No. 5 Rev1 30-01-15

Scale 1:50 Drawn By: M.P.M

Checked Y Date 22 Jan 2015

IMPORTANT NOTICE
 © Copyright. Drawing to be used in conjunction with specification and structural engineers notes. Figured dimensions only are to be used. All dimensions to be checked on site prior to commencement of work, differences between drawings, and between drawings and specification or structural engineers details to be referred immediately to Town and Country Planning Ltd. Work should only be undertaken from local authority approved drawings. Commencement of any work on site prior to gaining the necessary planning and/or building control approvals is entirely at client's own risk.