



0 1 2 3 4 5m

SCALE 1:50
WHEN PRINTED ON A1 SIZE PAPER

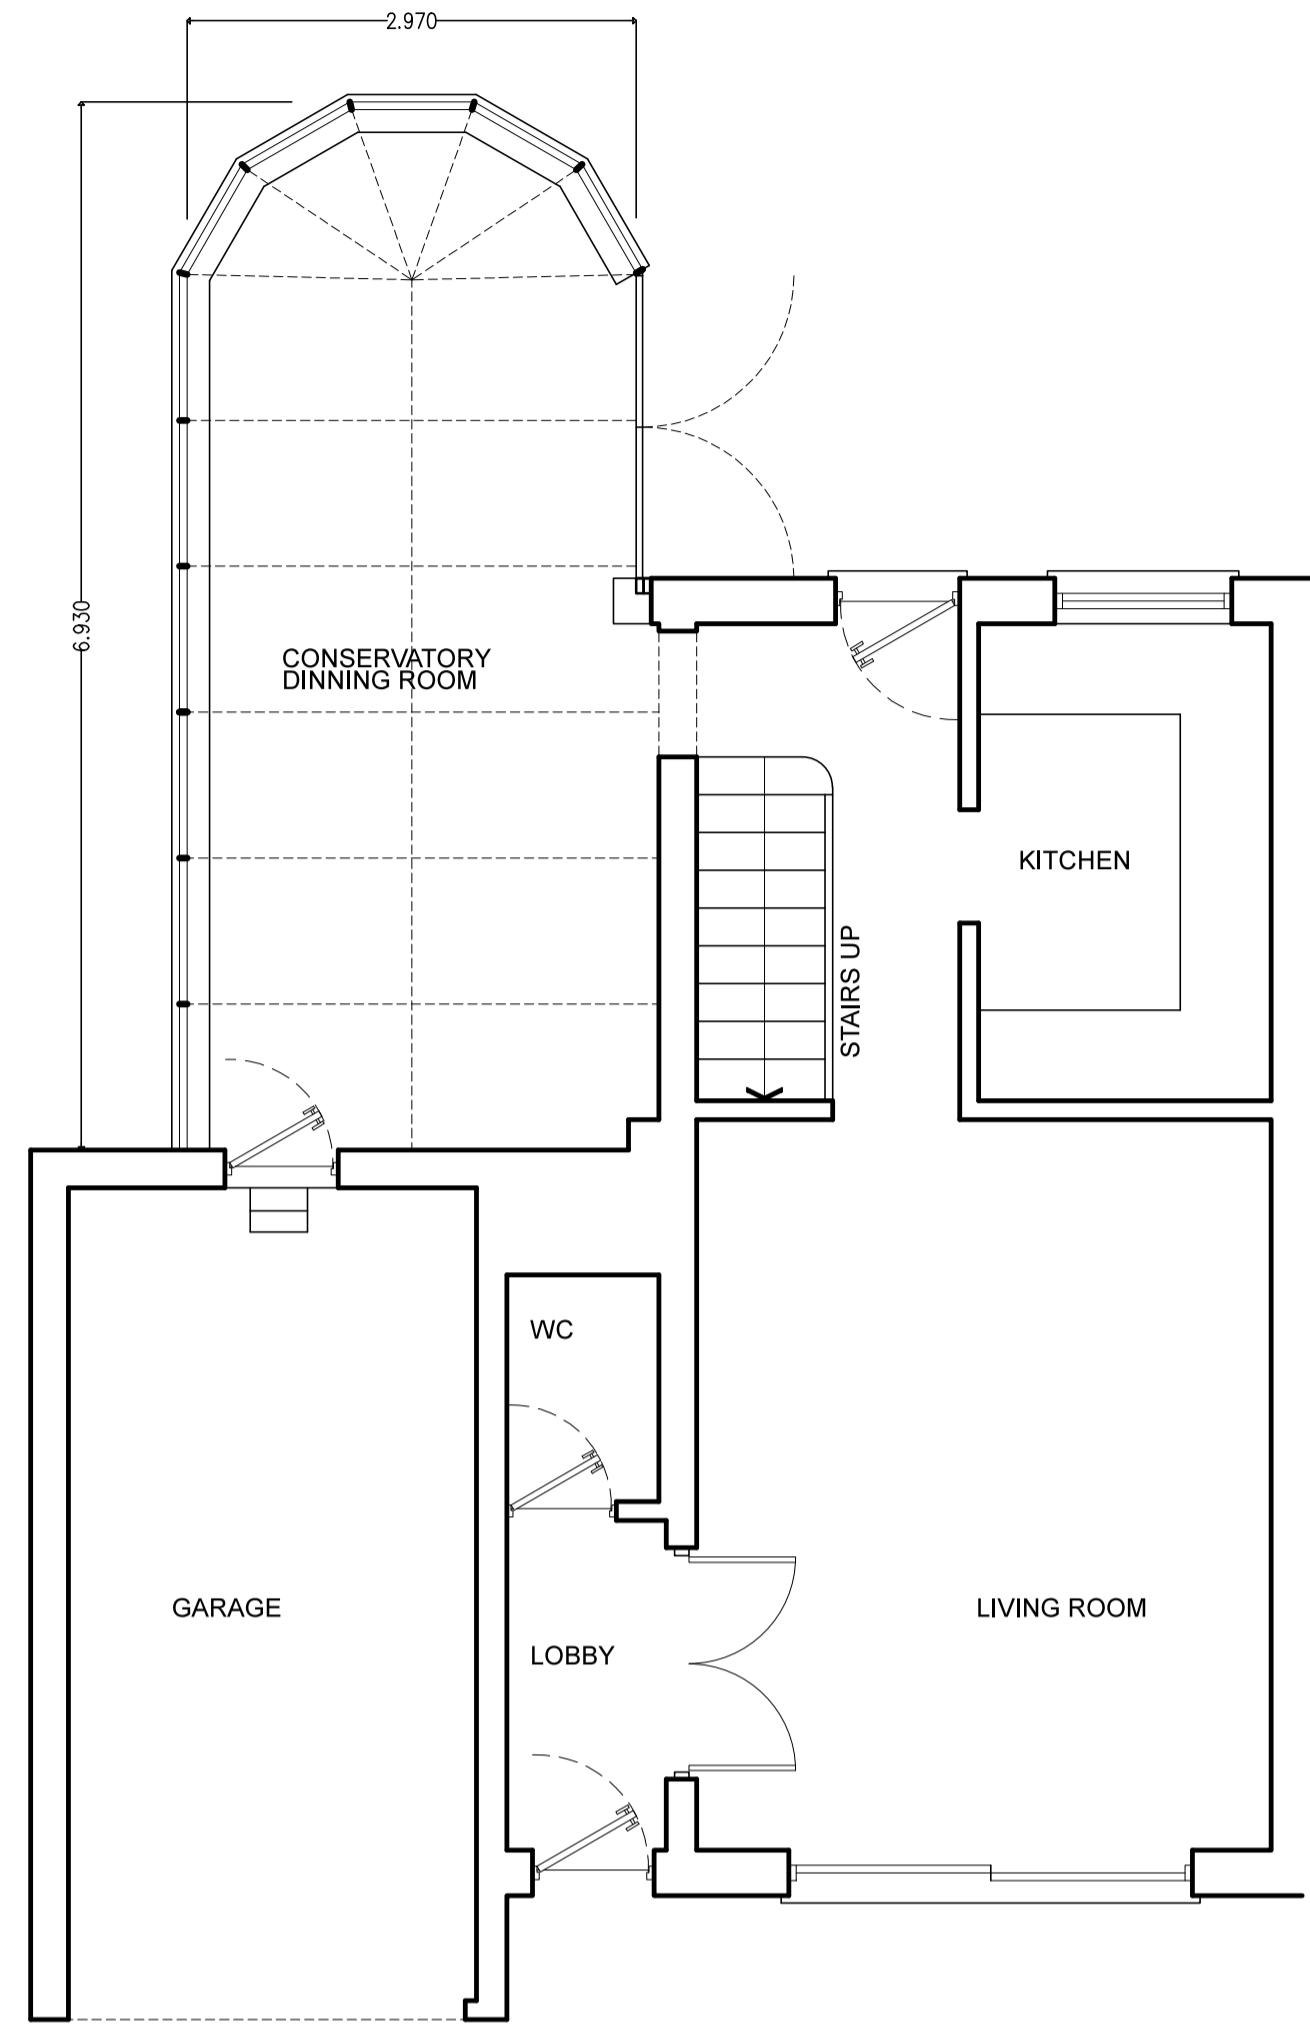


EXISTING GROUND PLAN

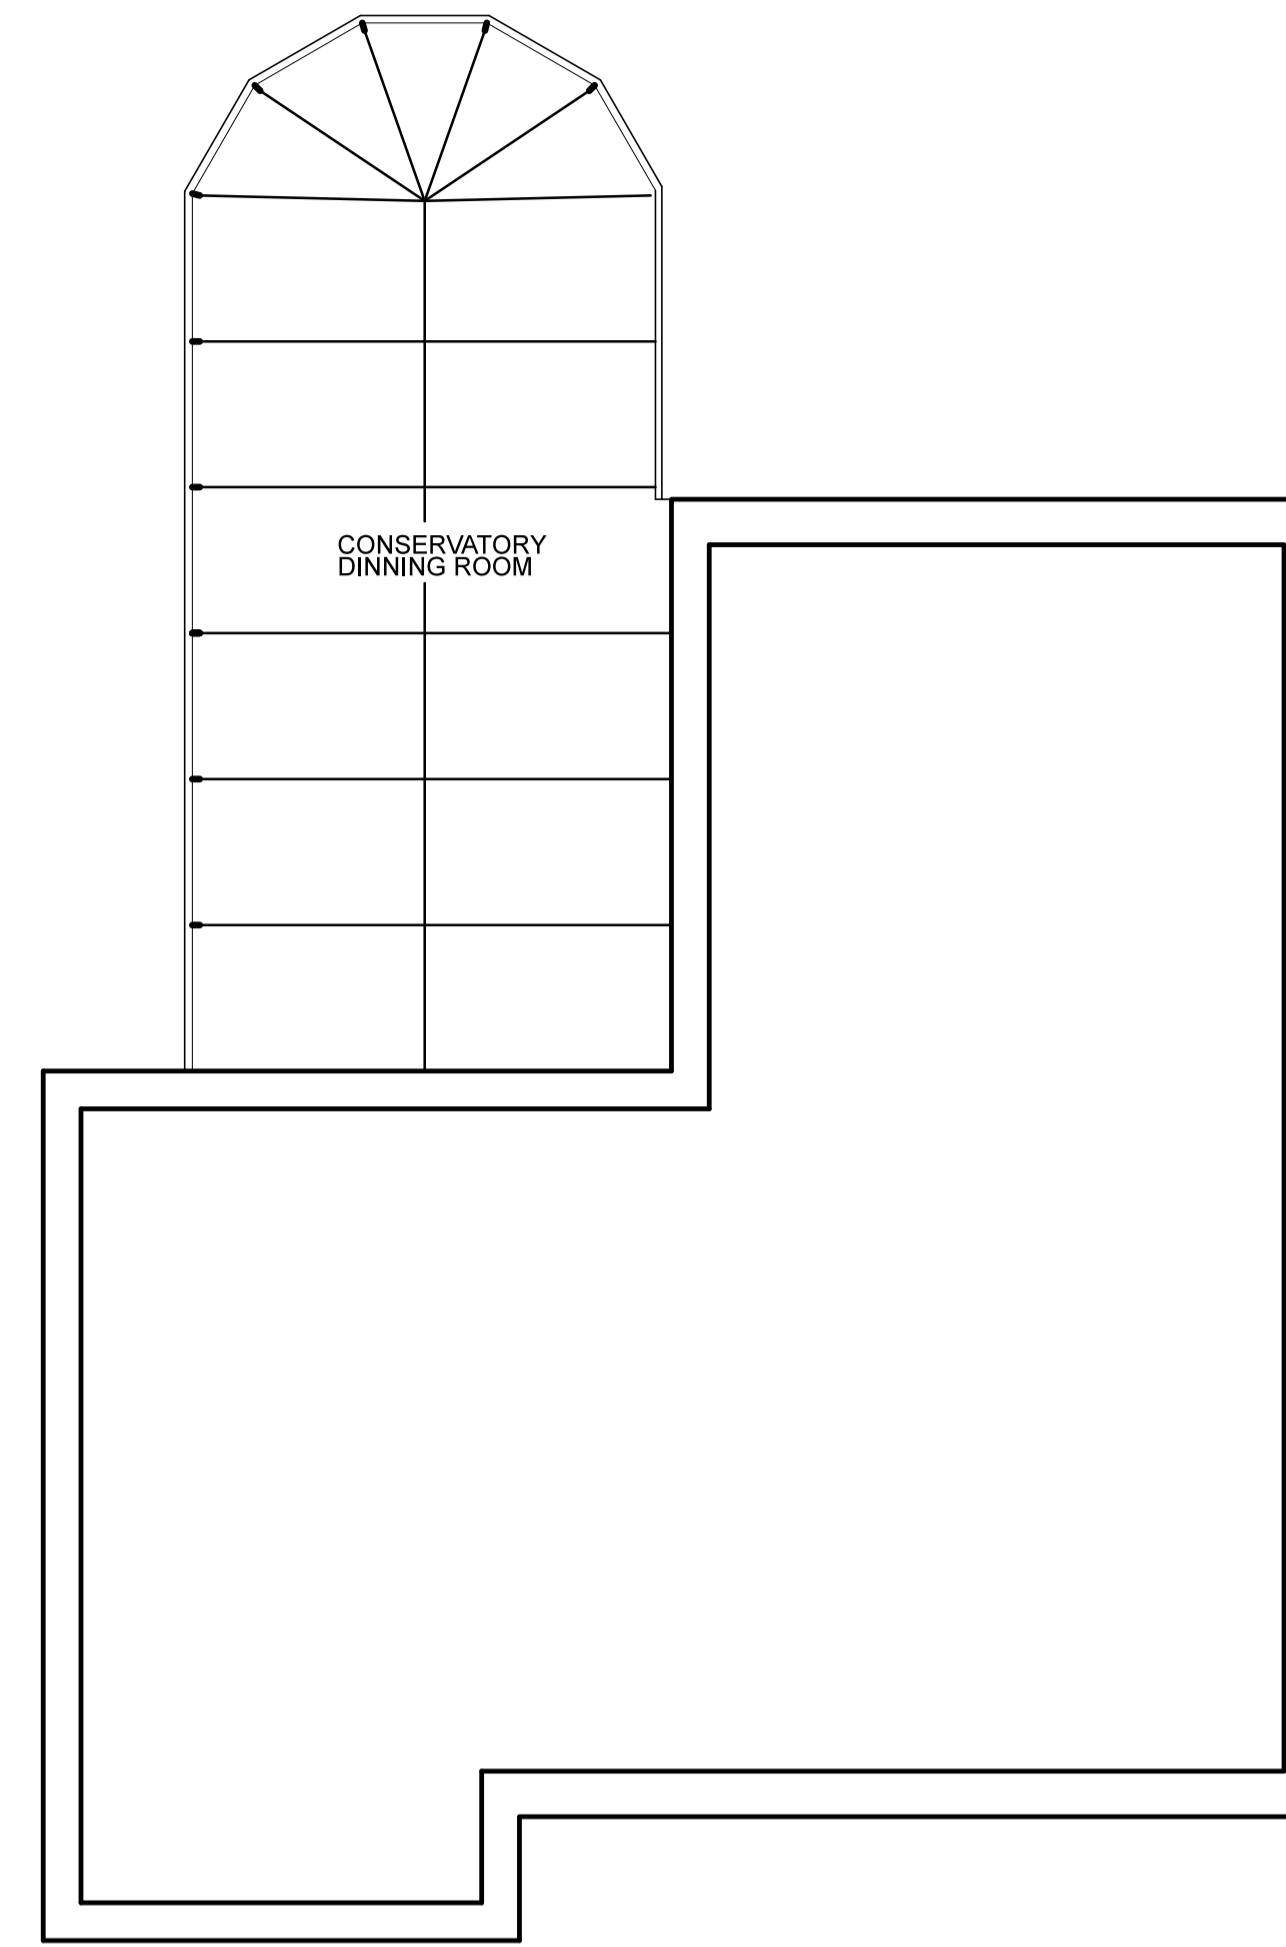

EXISTING ROOF PLAN



EXISTING REAR ELEVATION

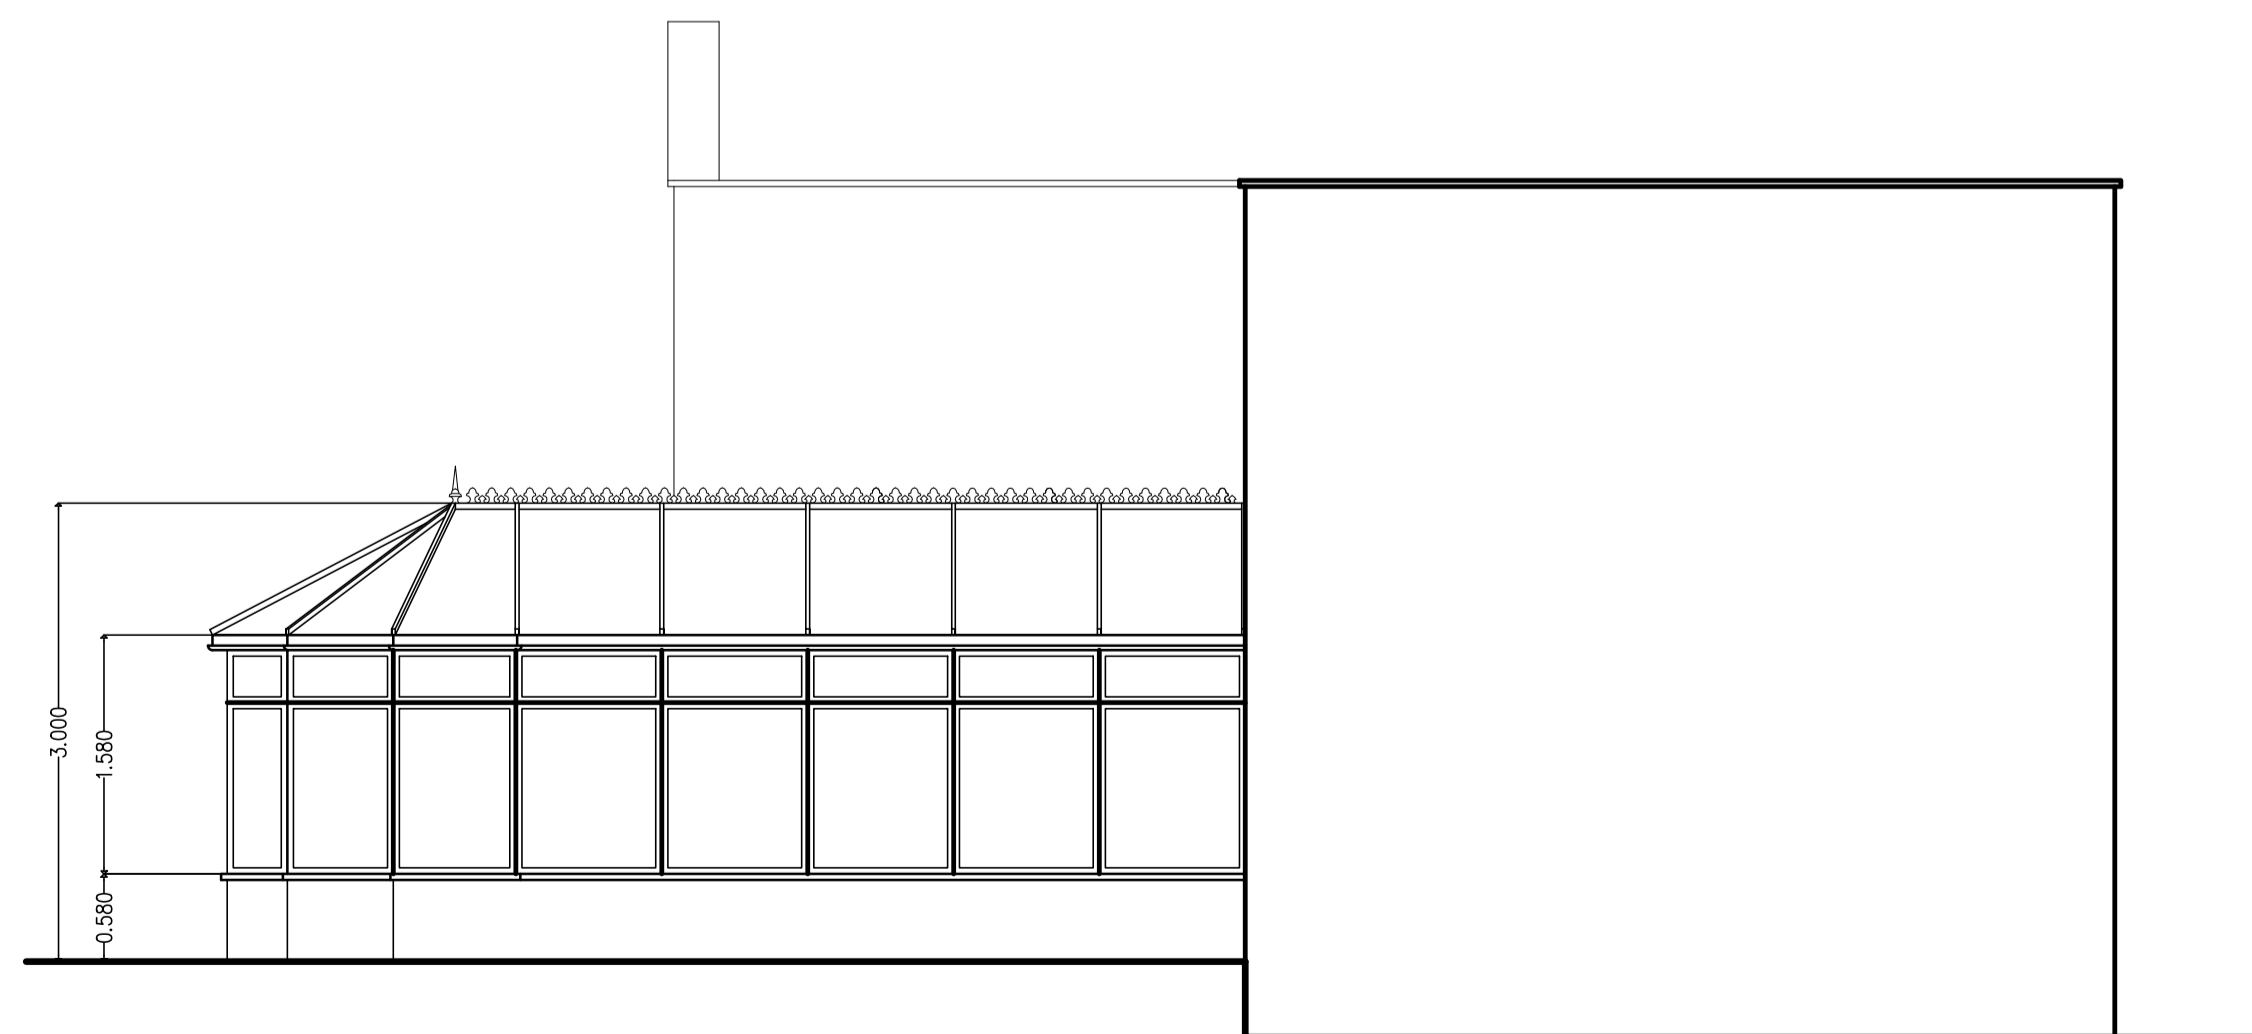

EXISTING SIDE ELEVATION

IMPORTANT NOTE
ALL DIMENSIONS TO BE CONFIRMED ON SITE
ALL FINAL DIMENSIONS MUST BE CONFIRMED WITH
THE ARCHITECT BEFORE WORK PROCEEDS
ANY DIMENSIONAL DISCREPANCIES MUST ALSO BE REFERRED
TO THE ARCHITECT WHOSE DECISION IS FINAL AND BINDING

A | 02.2015 | A | LDC (EXISTING) DRAWINGS

HOME AND OFFICE
CHARTERED ARCHITECTS - PLANNERS

STUDIO: 39 FORESTDALE, SOUTHGATE, LONDON N14 7DY
T: 07561 100080 F: 020 8351 0026 Em: homeofficearchitect@gmail.com

ARCHITECT:
MICHAEL HAPESHIS
BA(Hon's), DipArch(Hon's), RIBA, ARB, ETEK

STRUCTURAL ENGINEER:

BUILDING SERVICES ENGINEER:

QUANTITY SURVEYOR:

DRAWING TITLE:
EXISTING GROUND FLOOR PLAN AND
ELEVATIONS OF CONSERVATORY

PROJECT TITLE / CLIENT:
SURVEY OF EXISTING CONSERVATORY
AT
31, TORRIANO COTTAGES,
LEIGHTON ROAD,
LONDON
NW5 2AT

Job No: DRAWING NO: 101

C/S/STB 20=1 REVISION SUFFIX

Scale	DATE	DRAWN	CHECKED
1:50	12.02.2015	MPH	M.HAPESHIS