



01 Existing Basement plan
1:100@A3

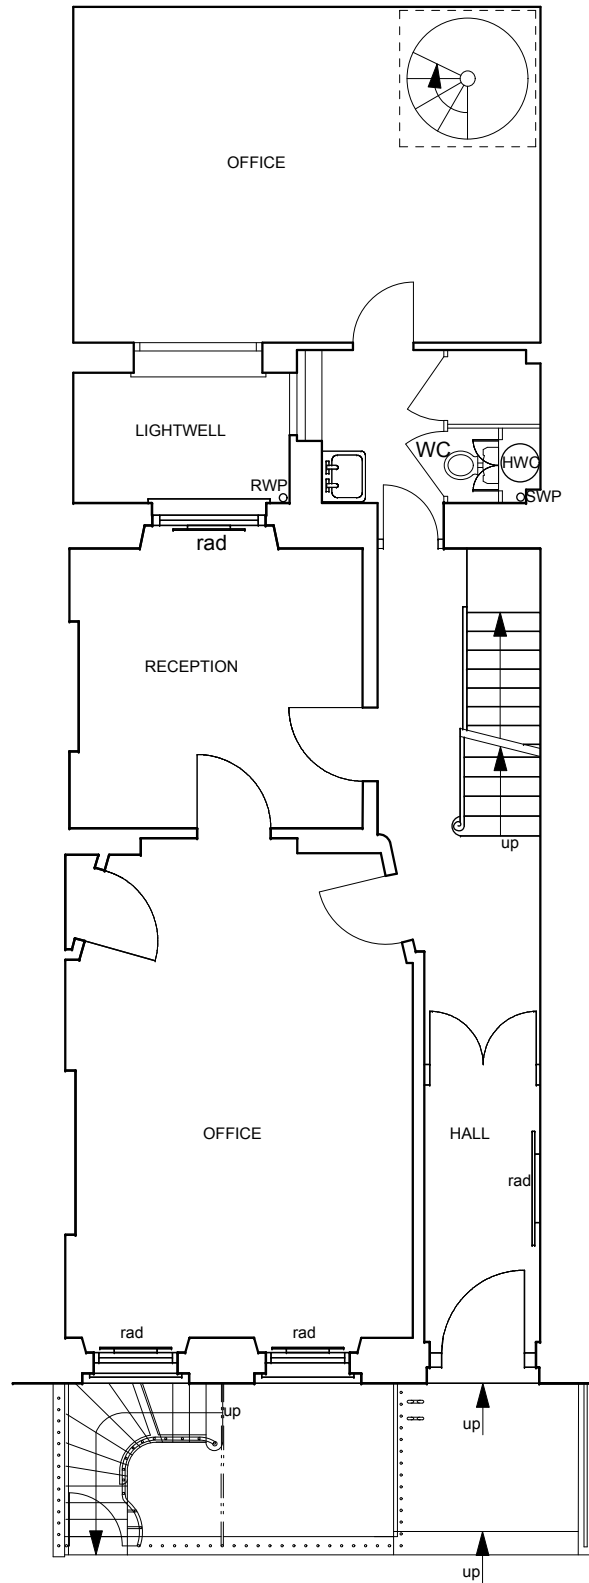

02 Existing Ground floor plan
1:100@A3

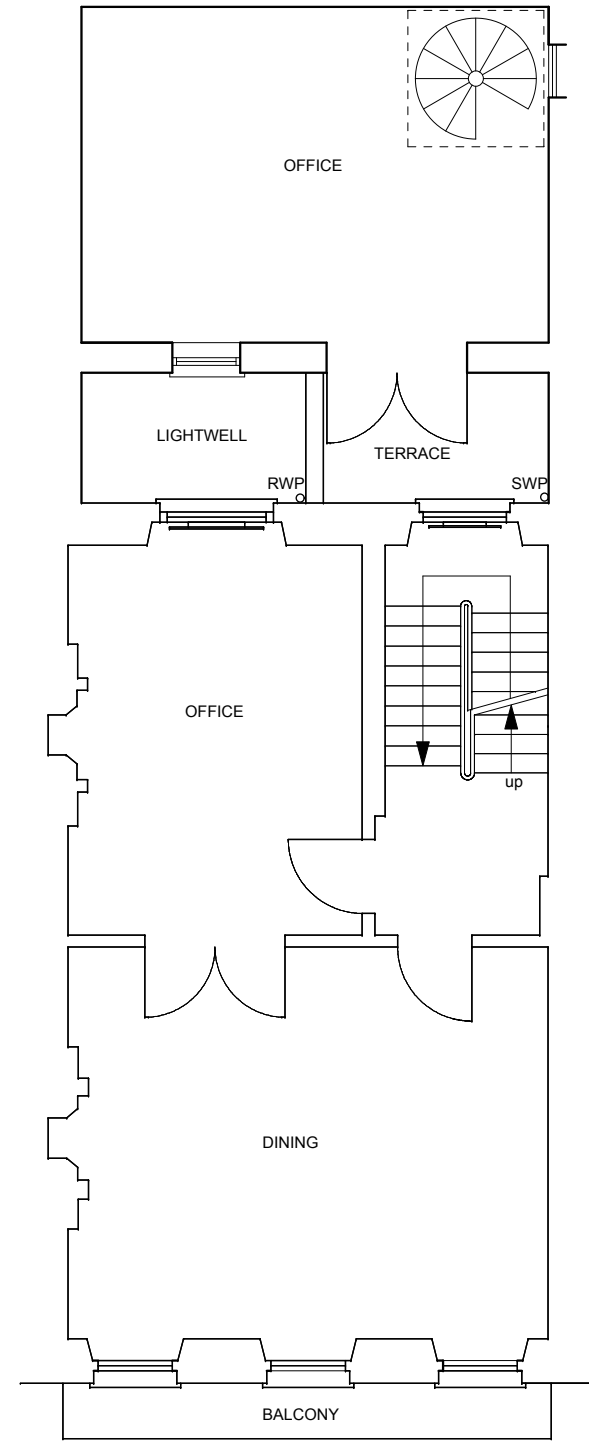

03 Existing First floor plan
1:100@A3

Notes DO NOT SCALE - Use Figure Dimensions Only IF IN DOUBT - ASK

proposed demolitions
proposed alterations

Revisions			
20 Fitzroy Square, W1 London			
Record of Works Basement, Ground & First Floor Plans			
ROGER MEARS ARCHITECTS 2 Compton Terrace London N1 2UN rma@mears.co.uk tel 020 7359 8222 fax 020 7354 5298			
Date	Scale	Job No.	Dwg No.
29.01.15	1:100@A3	1506 / - / 01	