



W1 W2 D1 W3 D2



A-A

NEW TIMBER PAINTED WINDOWS + DOORS



REV B: FANLIGHTS ADDED

archplan architects and property management 1 Millfield Place, Highgate, London N6 6JP Tel: 020 8341 5628 e-mail: archplan@hotmail.com	Date	Scale	Project	Drawing no.
	May 2014	1:50 At A3	23A Canfield Gardens London NW6 3JP	CG/ 05
	Drawn by		Title	Copyright
	Checked by		REAR ELEVATION AS PROPOSED	Archplan 2014

 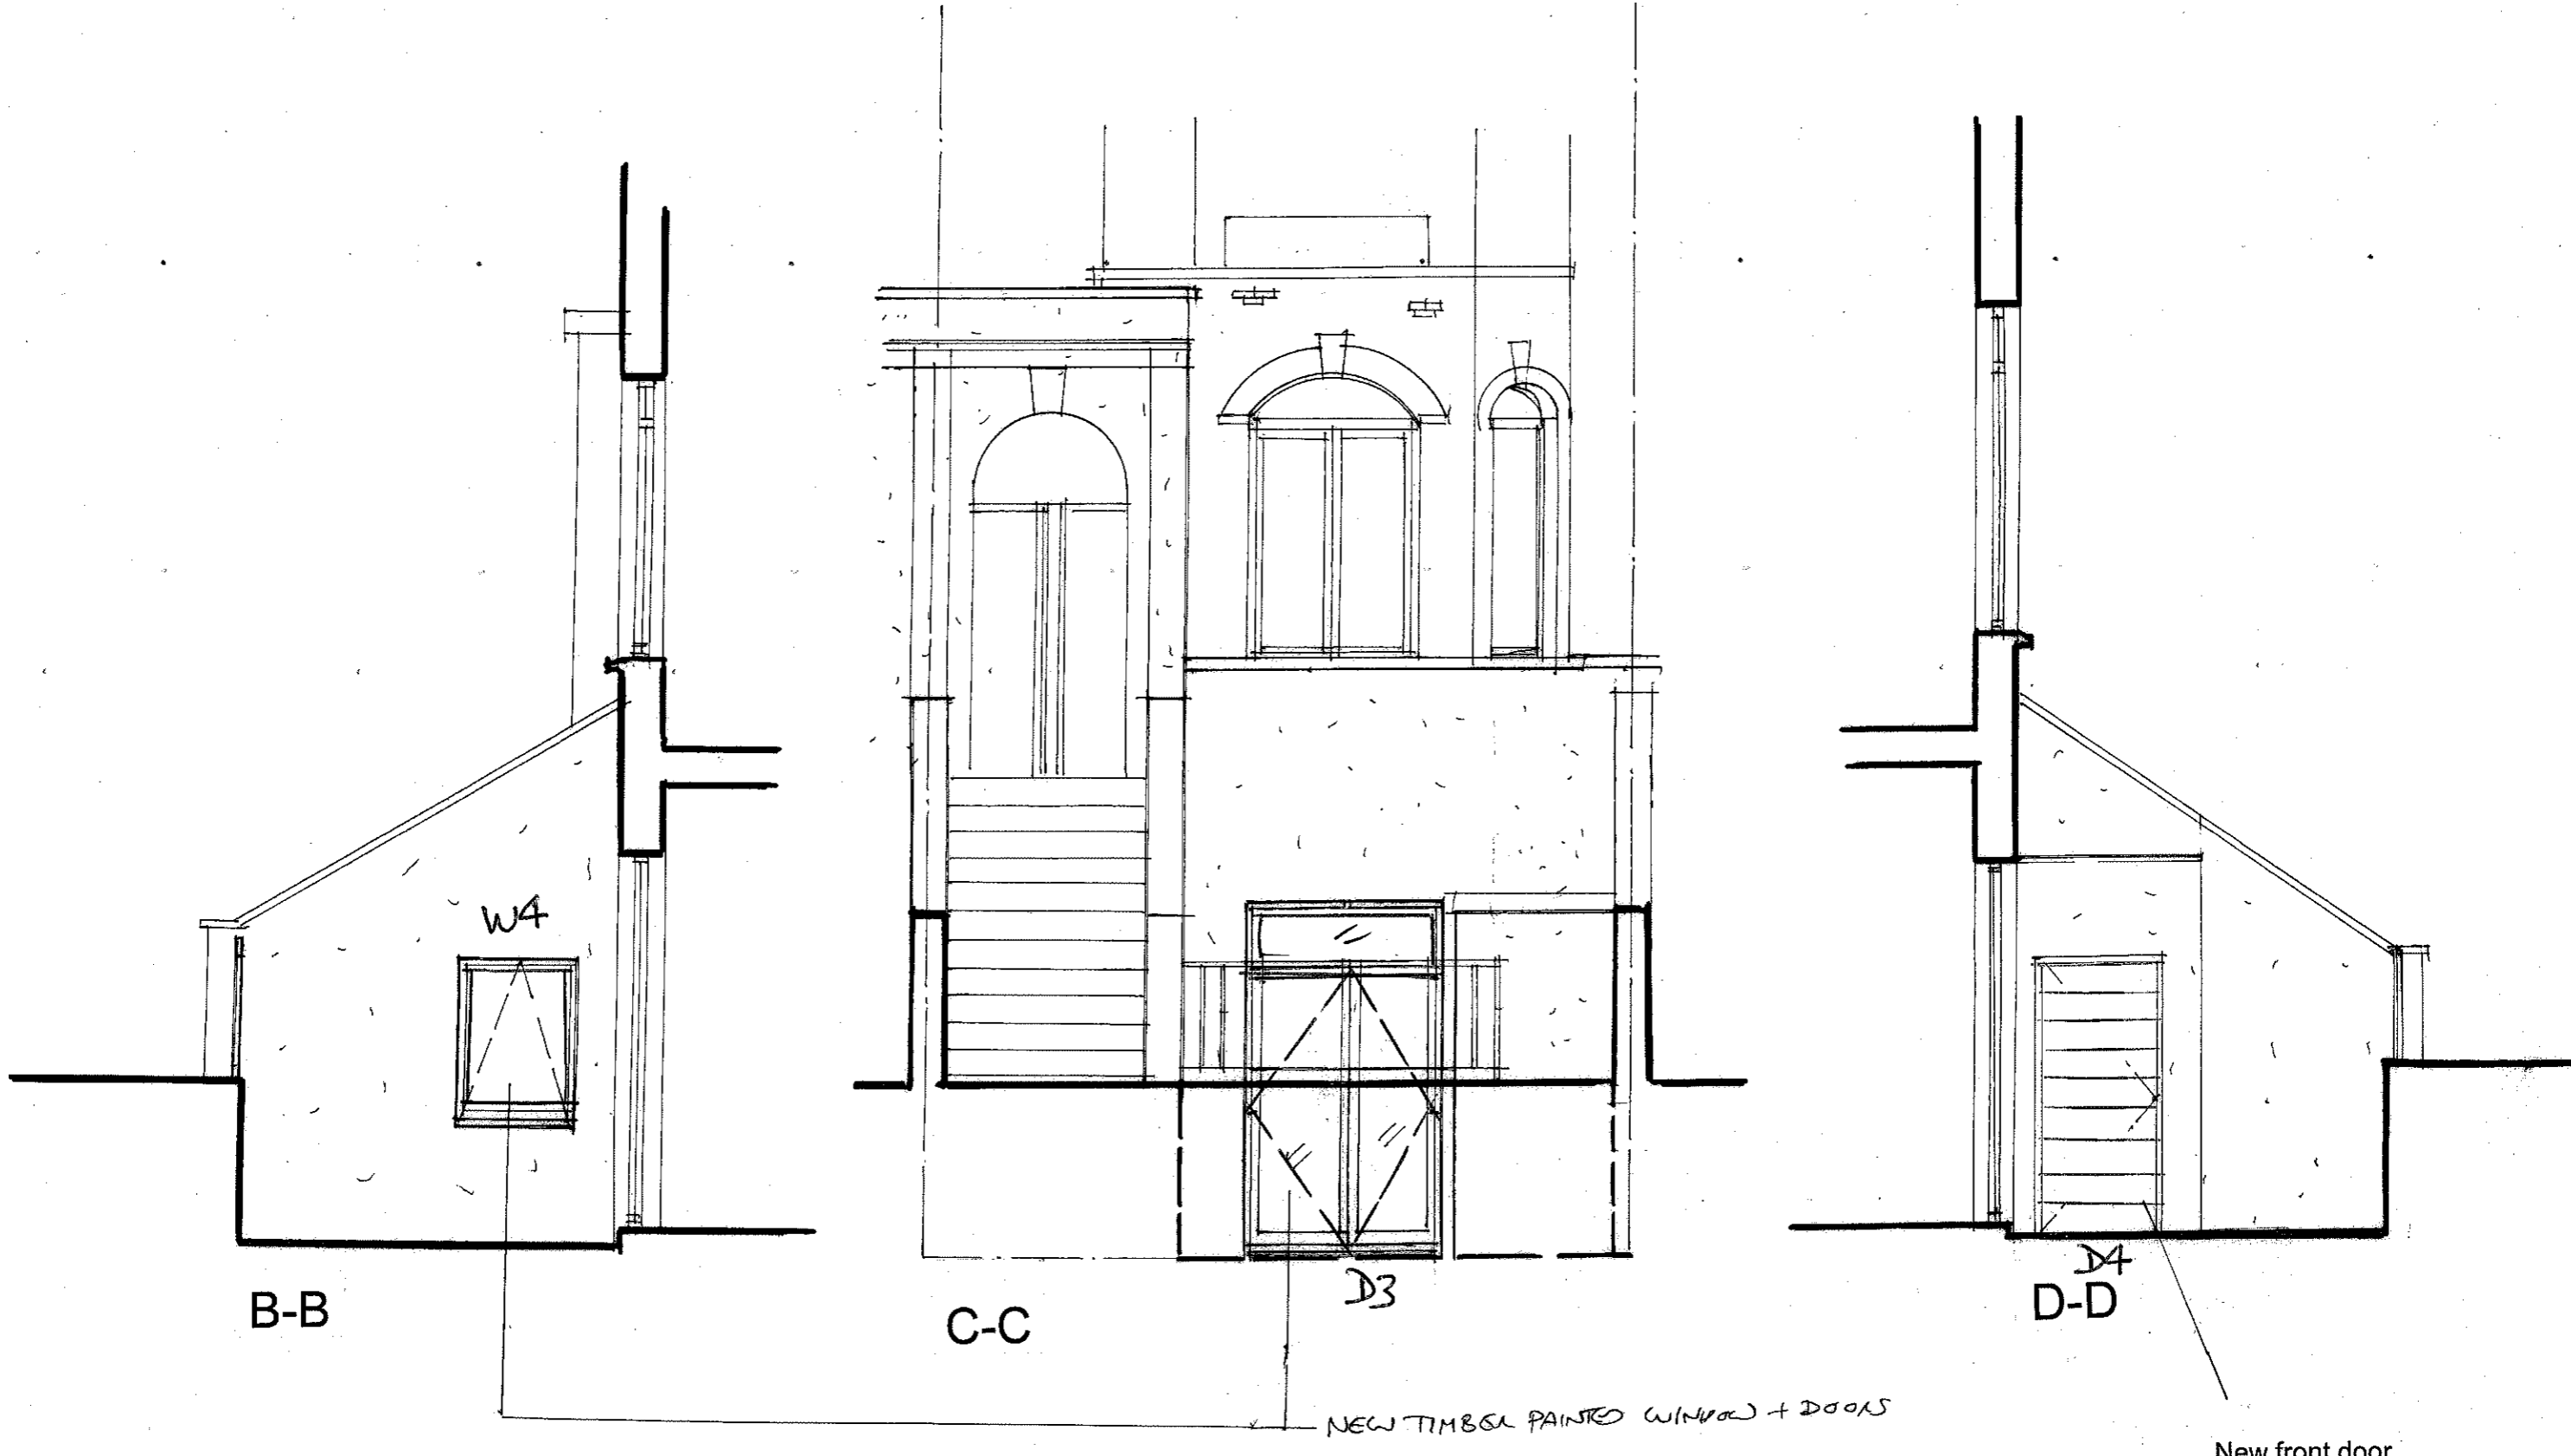

archplan architects and property management 1 Millfield Place, Highgate, London N6 6JP Tel: 020 8341 5628 e-mail: archplan@hotmail.com	Date	Scale	Project	Drawing no.
	May 2014	1:50 At A3	23A Canfield Gardens London NW6 3JP	CG/ 06
	Drawn by		Title	Copyright
	Checked by		FRONT ELEVATION AS PROPOSED	Archplan 2014