


notes:
Do not scale from this drawing
All dimensions to be checked on site and any discrepancies reported to the Architect/Contract Administrator before proceeding with the works on site, or off-site fabrication


SITE AREA
190 SQM
2045 SQFT
0.02 HECTARES
SUBJECT TO FULL
SITE SURVEY




LOCATION PLAN 1:1250

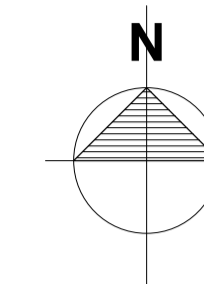

BLOCK PLAN 1:500

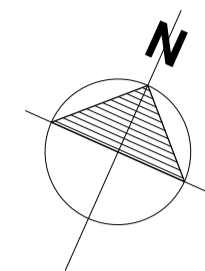

HARGRAVE PLACE

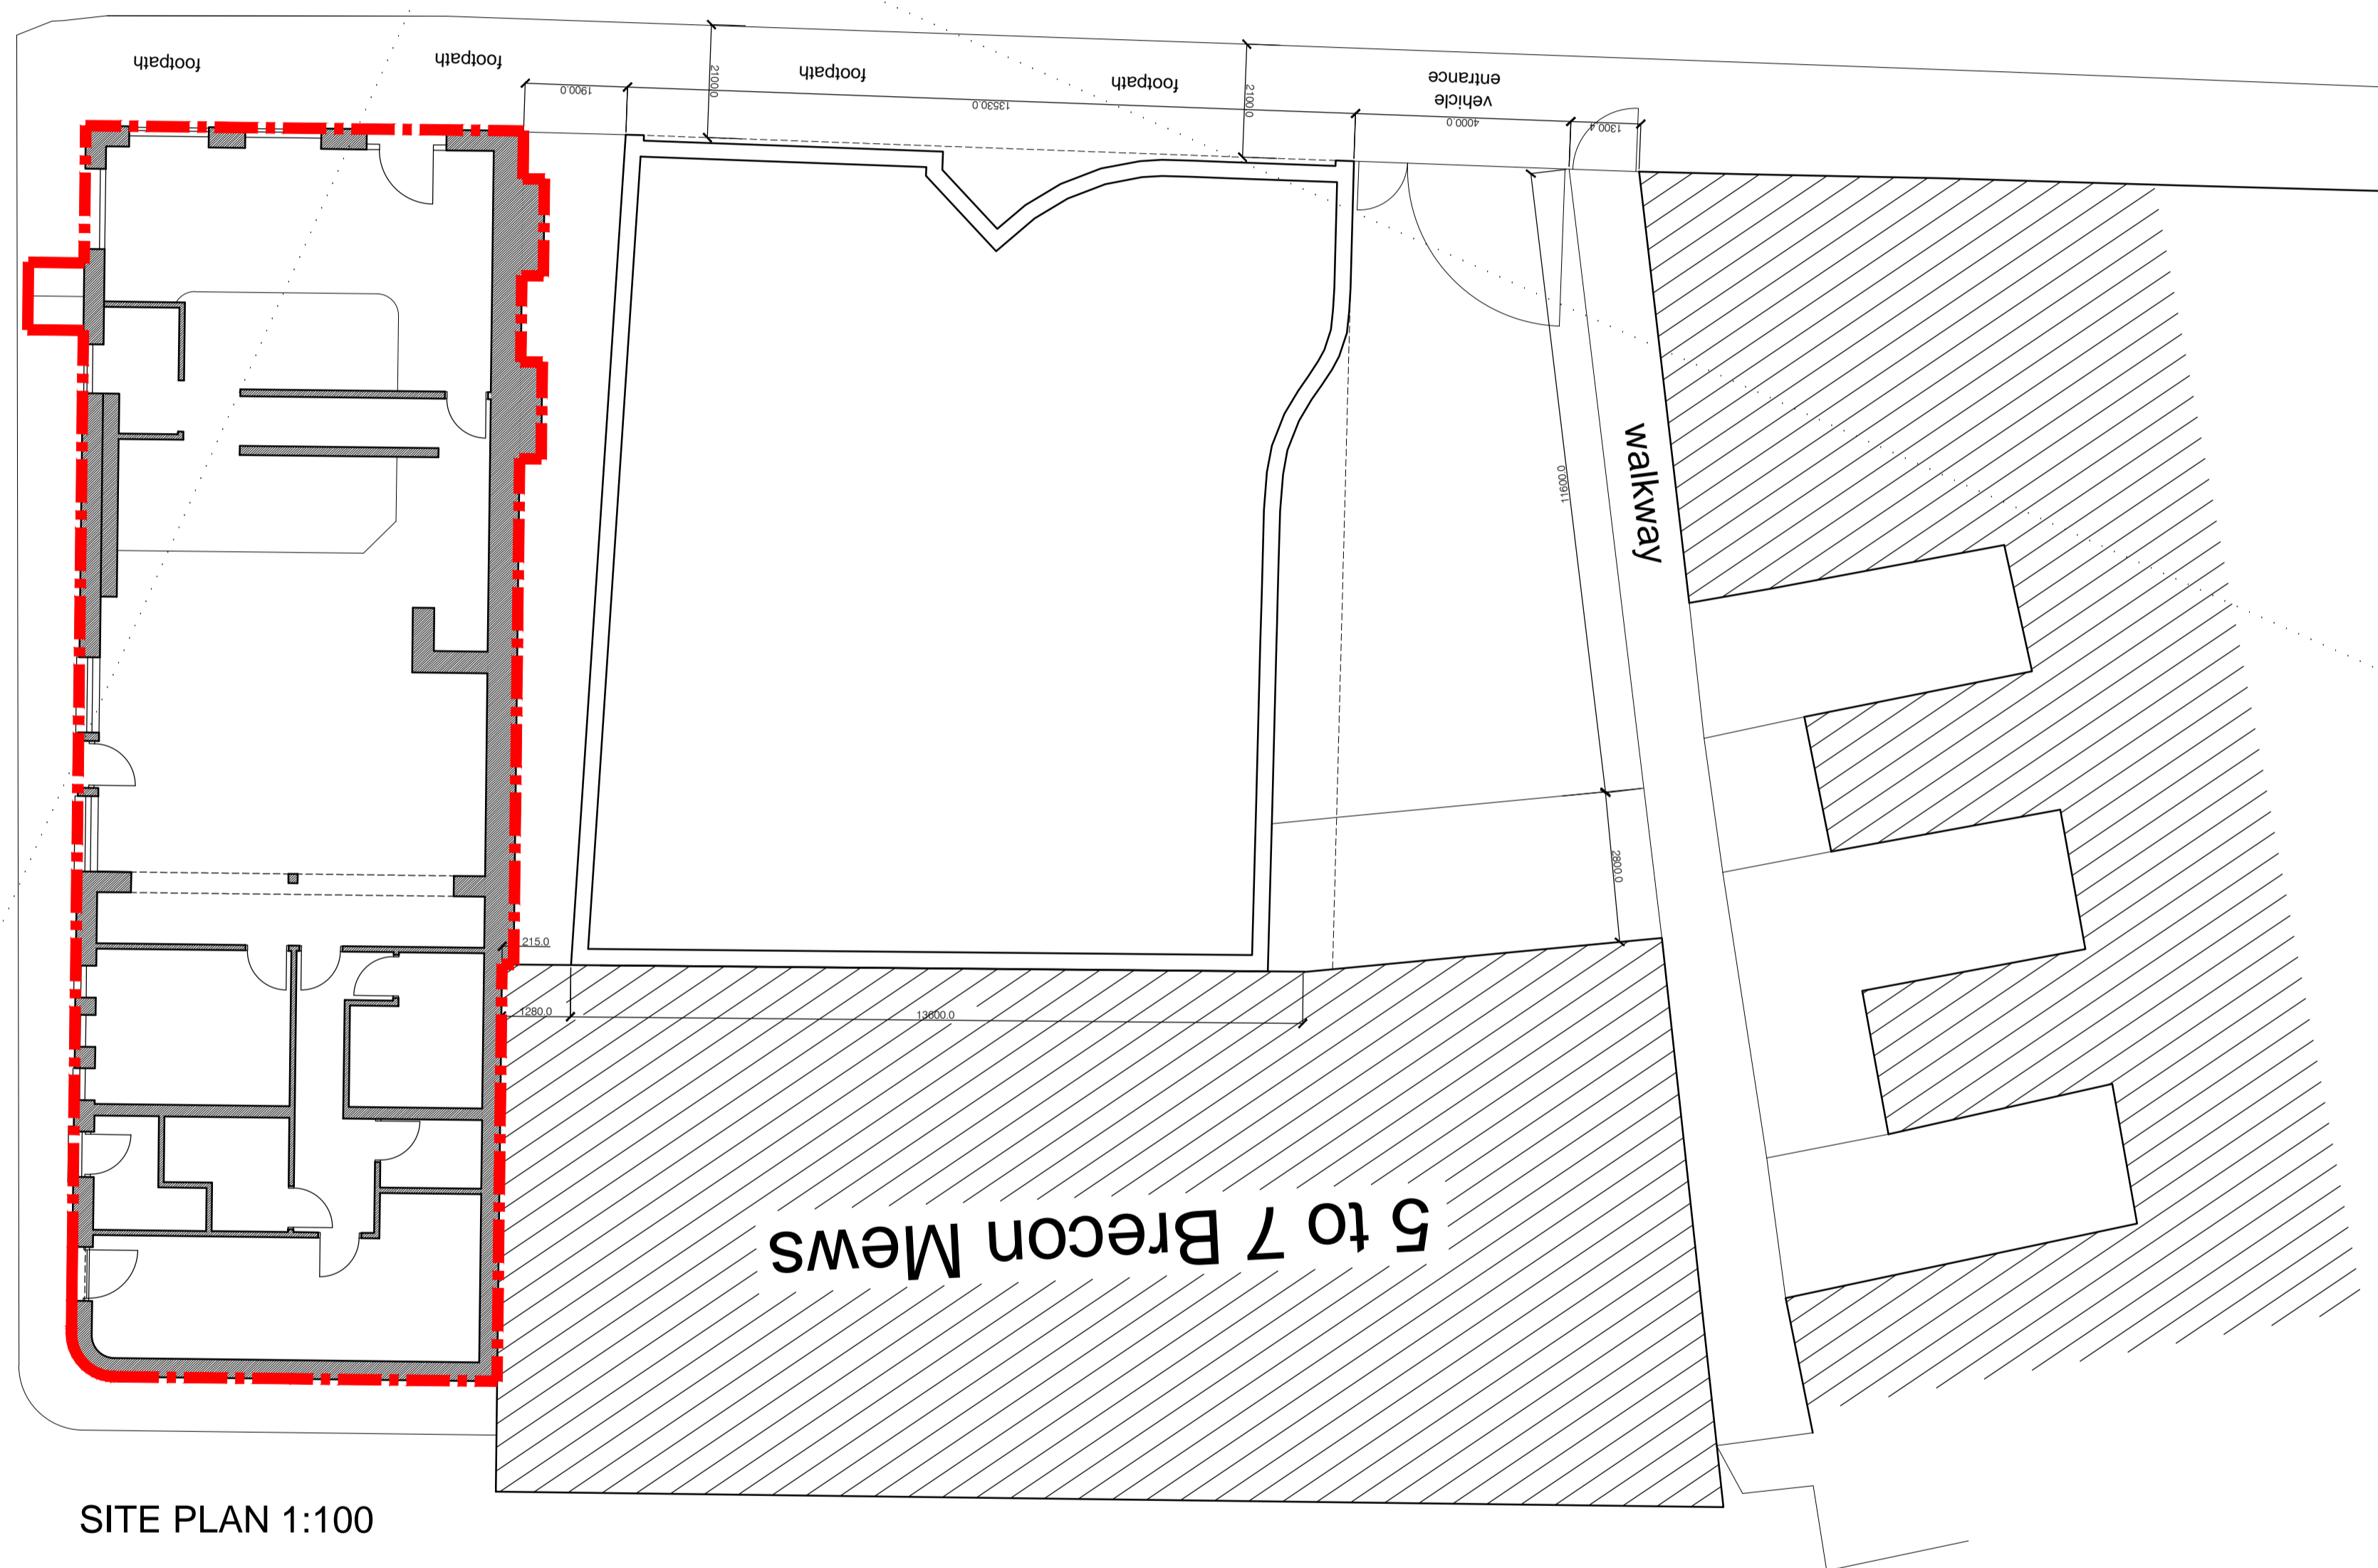

SITE PLAN 1:100

5 to 7 Brecon Mews

For Information

revision	description	date
GENESIS ARCHITECTS LTD 7 St Margarets Road, Staines Abbotts Ware Hertfordshire SG12 8EP T: 01920 877998 F: 01920 877998 E: genesisarchitects@btconnect.com W: www.genesisarchitects.ltd.uk		

client
Woodham Properties Ltd

project
THE ADMIRAL MANN PH
LONDON
N7 0BP

title
EXISTING
SITE PLANS

date SEPT 14 scale AS SHOWN drawn IRMB

drawing no GAL 220 (PC) 001 /