



notes:
Do not scale from this drawing
All dimensions to be checked on site and any discrepancies reported to the Architect/Contract Administrator before proceeding with the works on site, or off-site fabrication


BRECKNOCK ROAD

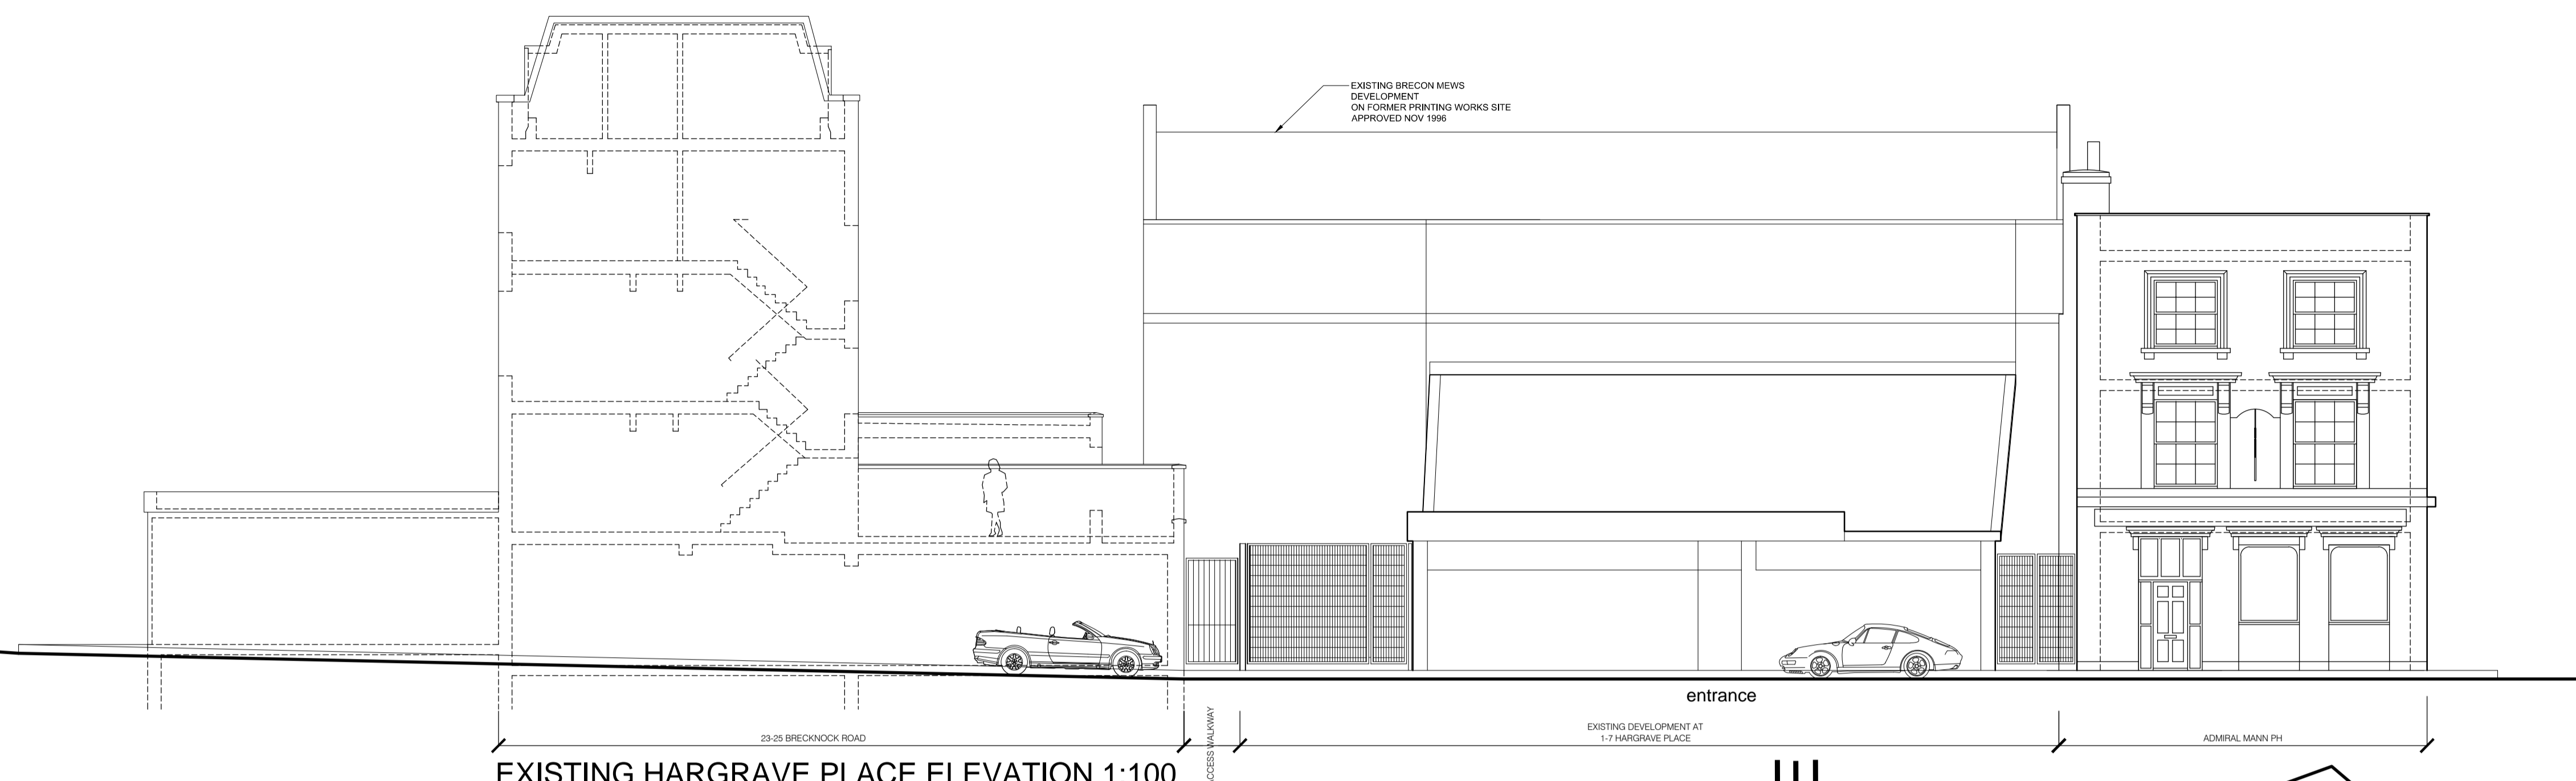

EXISTING HARGRAVE PLACE ELEVATION 1:100

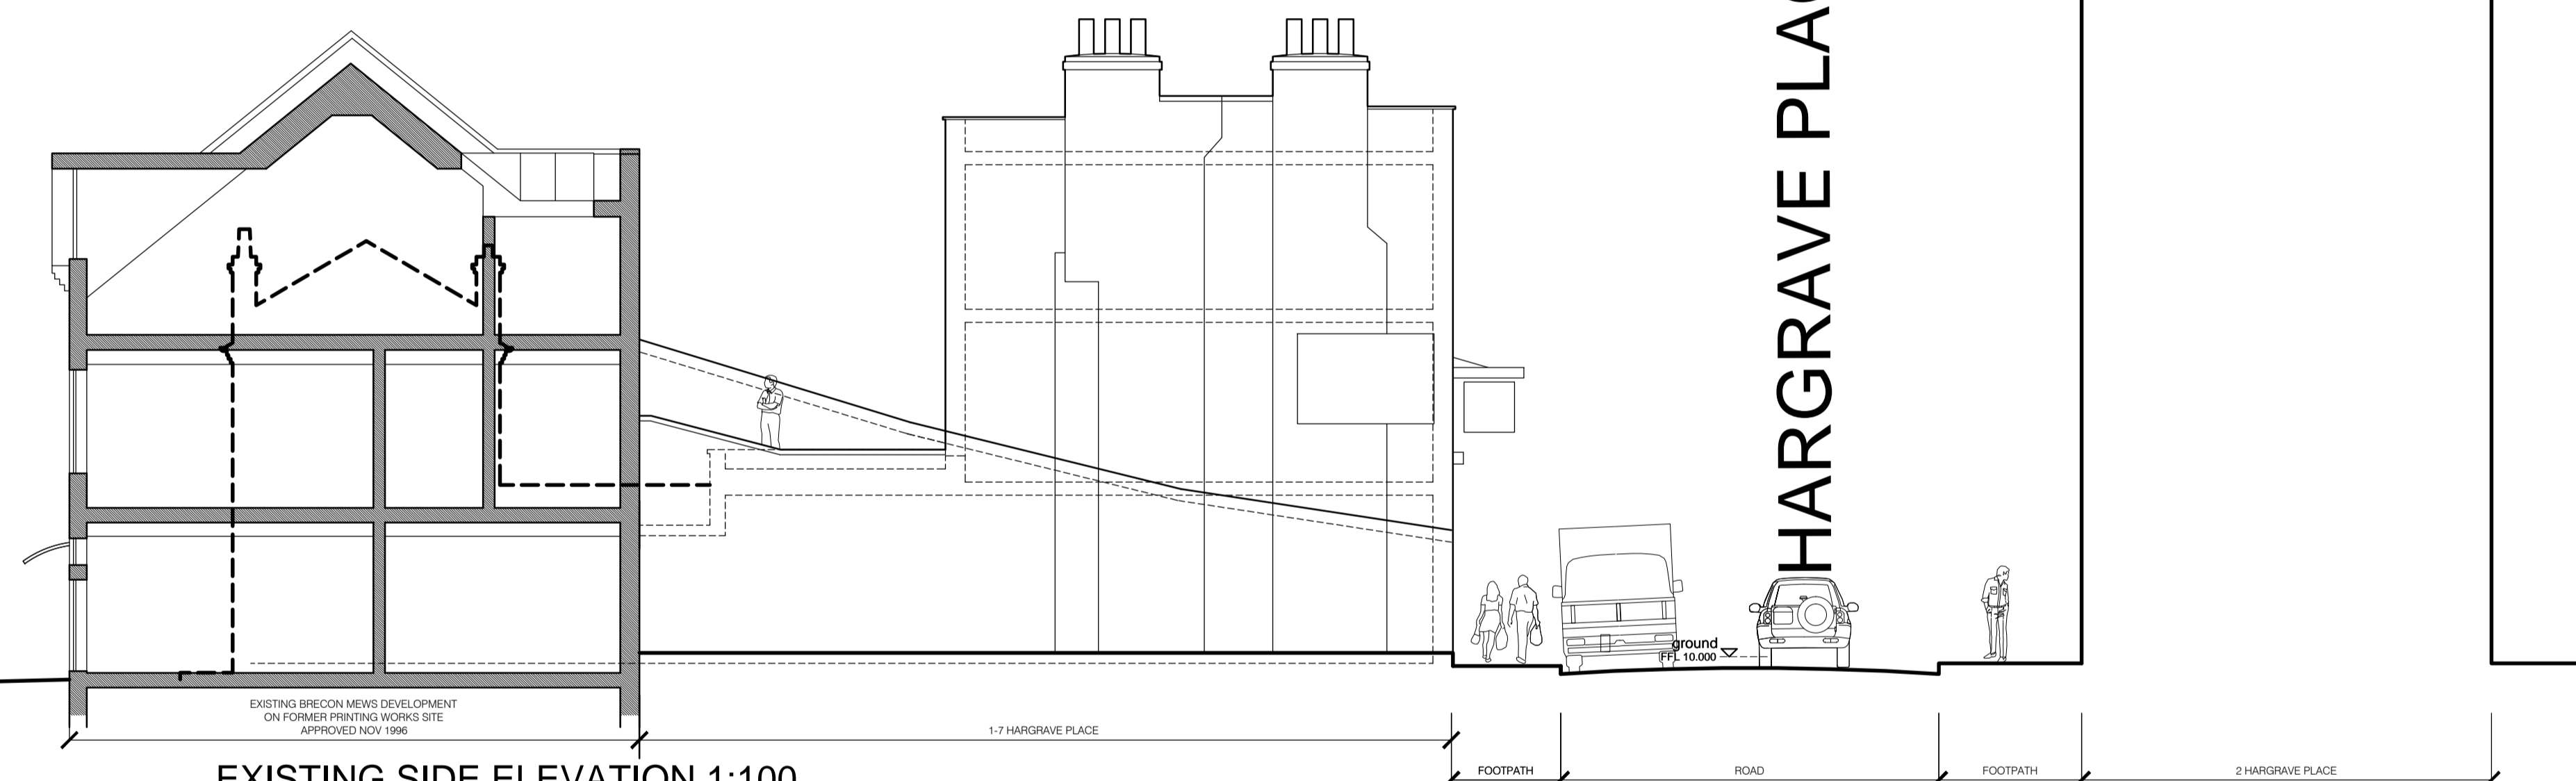

EXISTING SIDE ELEVATION 1:100

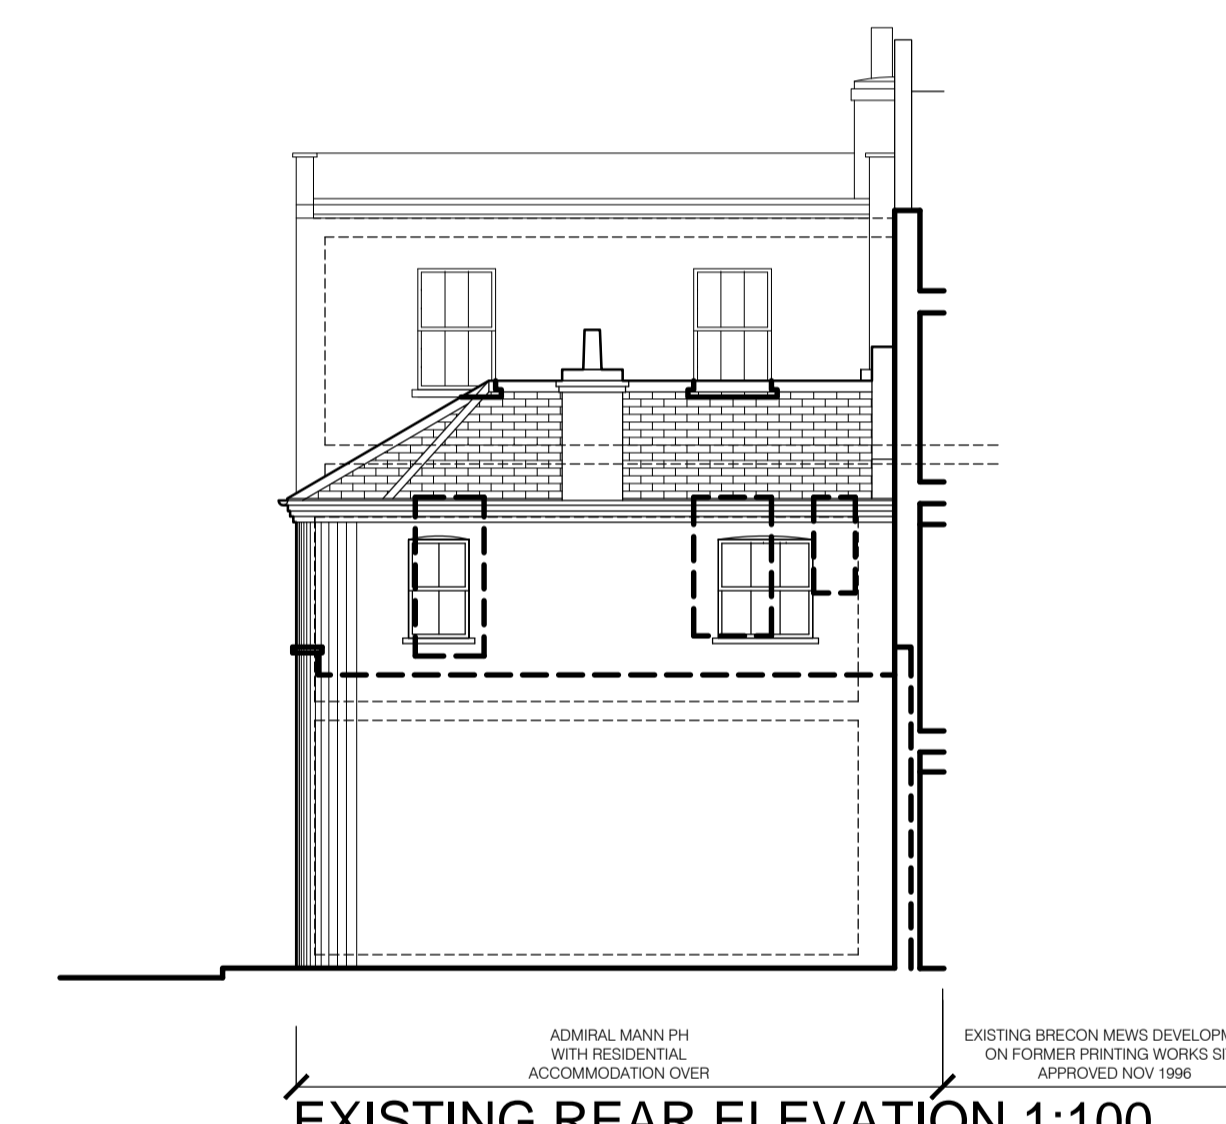

EXISTING REAR ELEVATION 1:100



EXISTING SIDE ELEVATION 1:100

For Information

revision	description	date
<p>ga^{ltd}</p> <p>GENESIS ARCHITECTS LTD 7 St Margarets Road, Staines Abbotts Ware Hertfordshire SG12 8EP T: 01920 879998 F: 01920 877998 E: genesisarchitects@btconnect.com W: www.genesisarchitects.ltd.uk</p>		

client
Woodham Properties Ltd

project
THE ADMIRAL MANN PH
LONDON
N7 0BP

title
EXISTING
ELEVATIONS

date SEPT 14 scale AS SHOWN drawn IRMB

drawing no GAL 220 (PC) 002 revision