



notes:
 Do not scale from this drawing
 All dimensions to be checked on site and any discrepancies reported to the Architect/Contract Administrator before proceeding with the works on site, or off-site fabrication

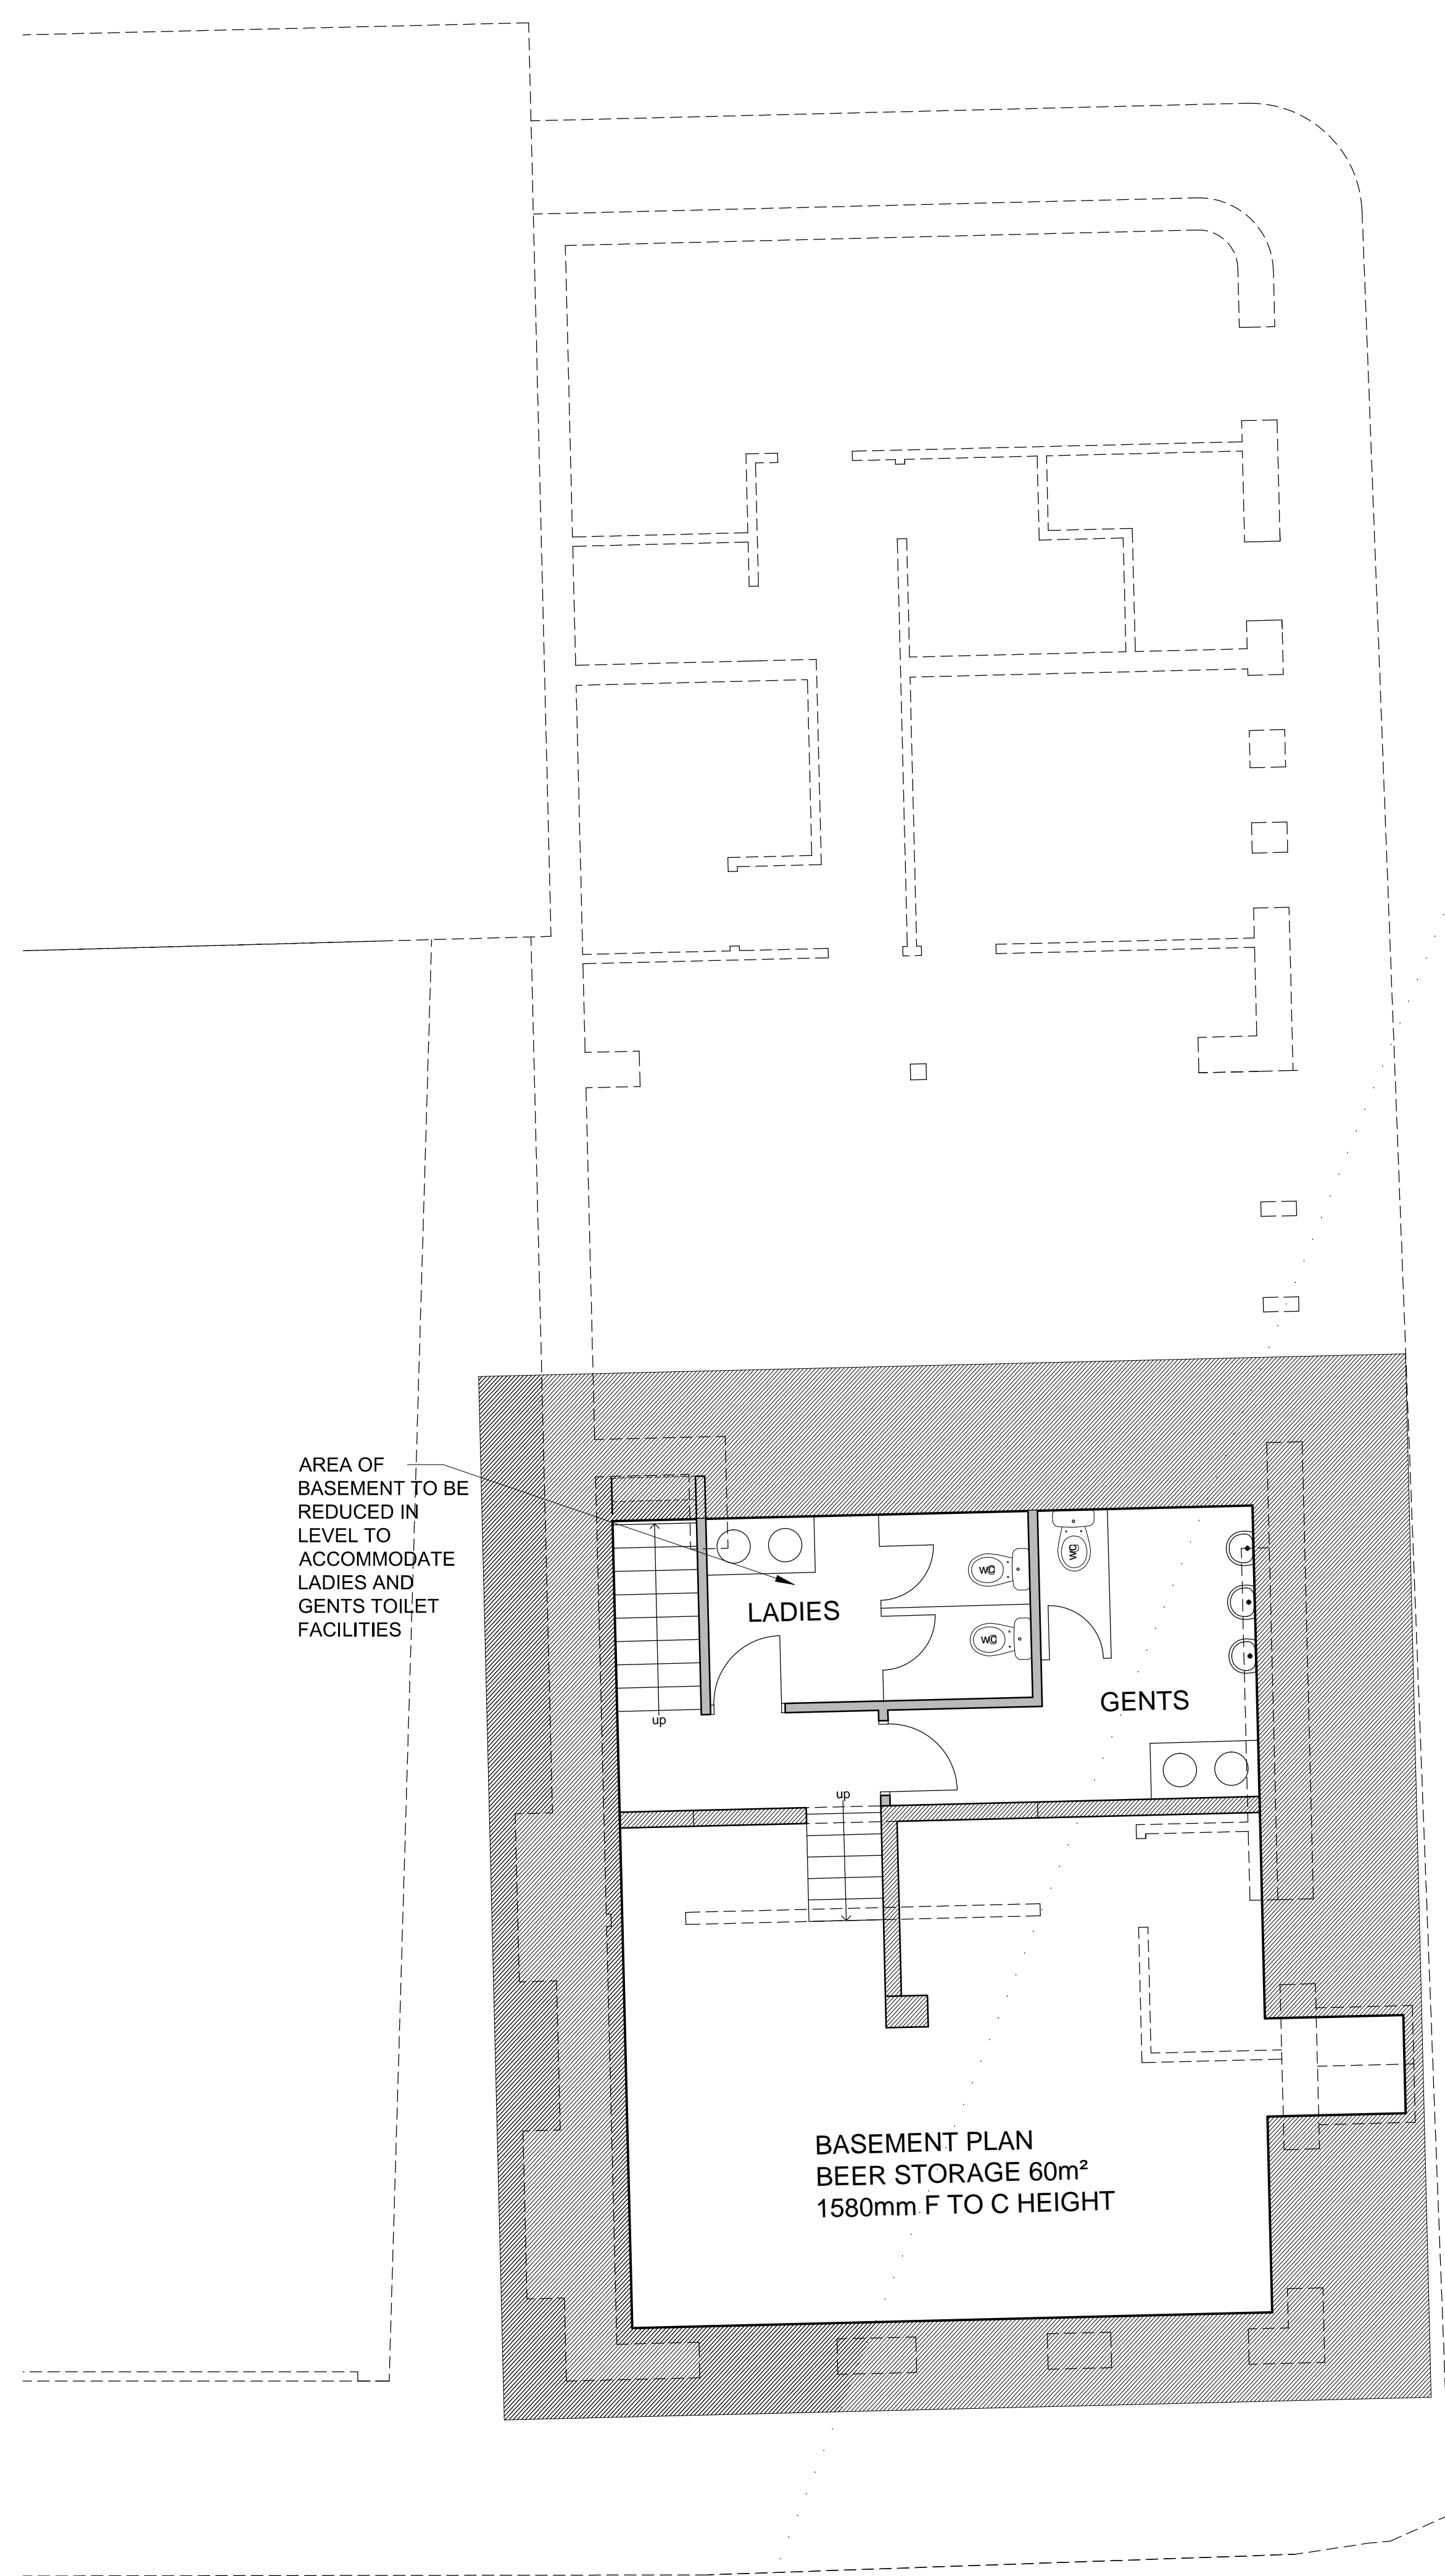

BASEMENT PLAN 1:50

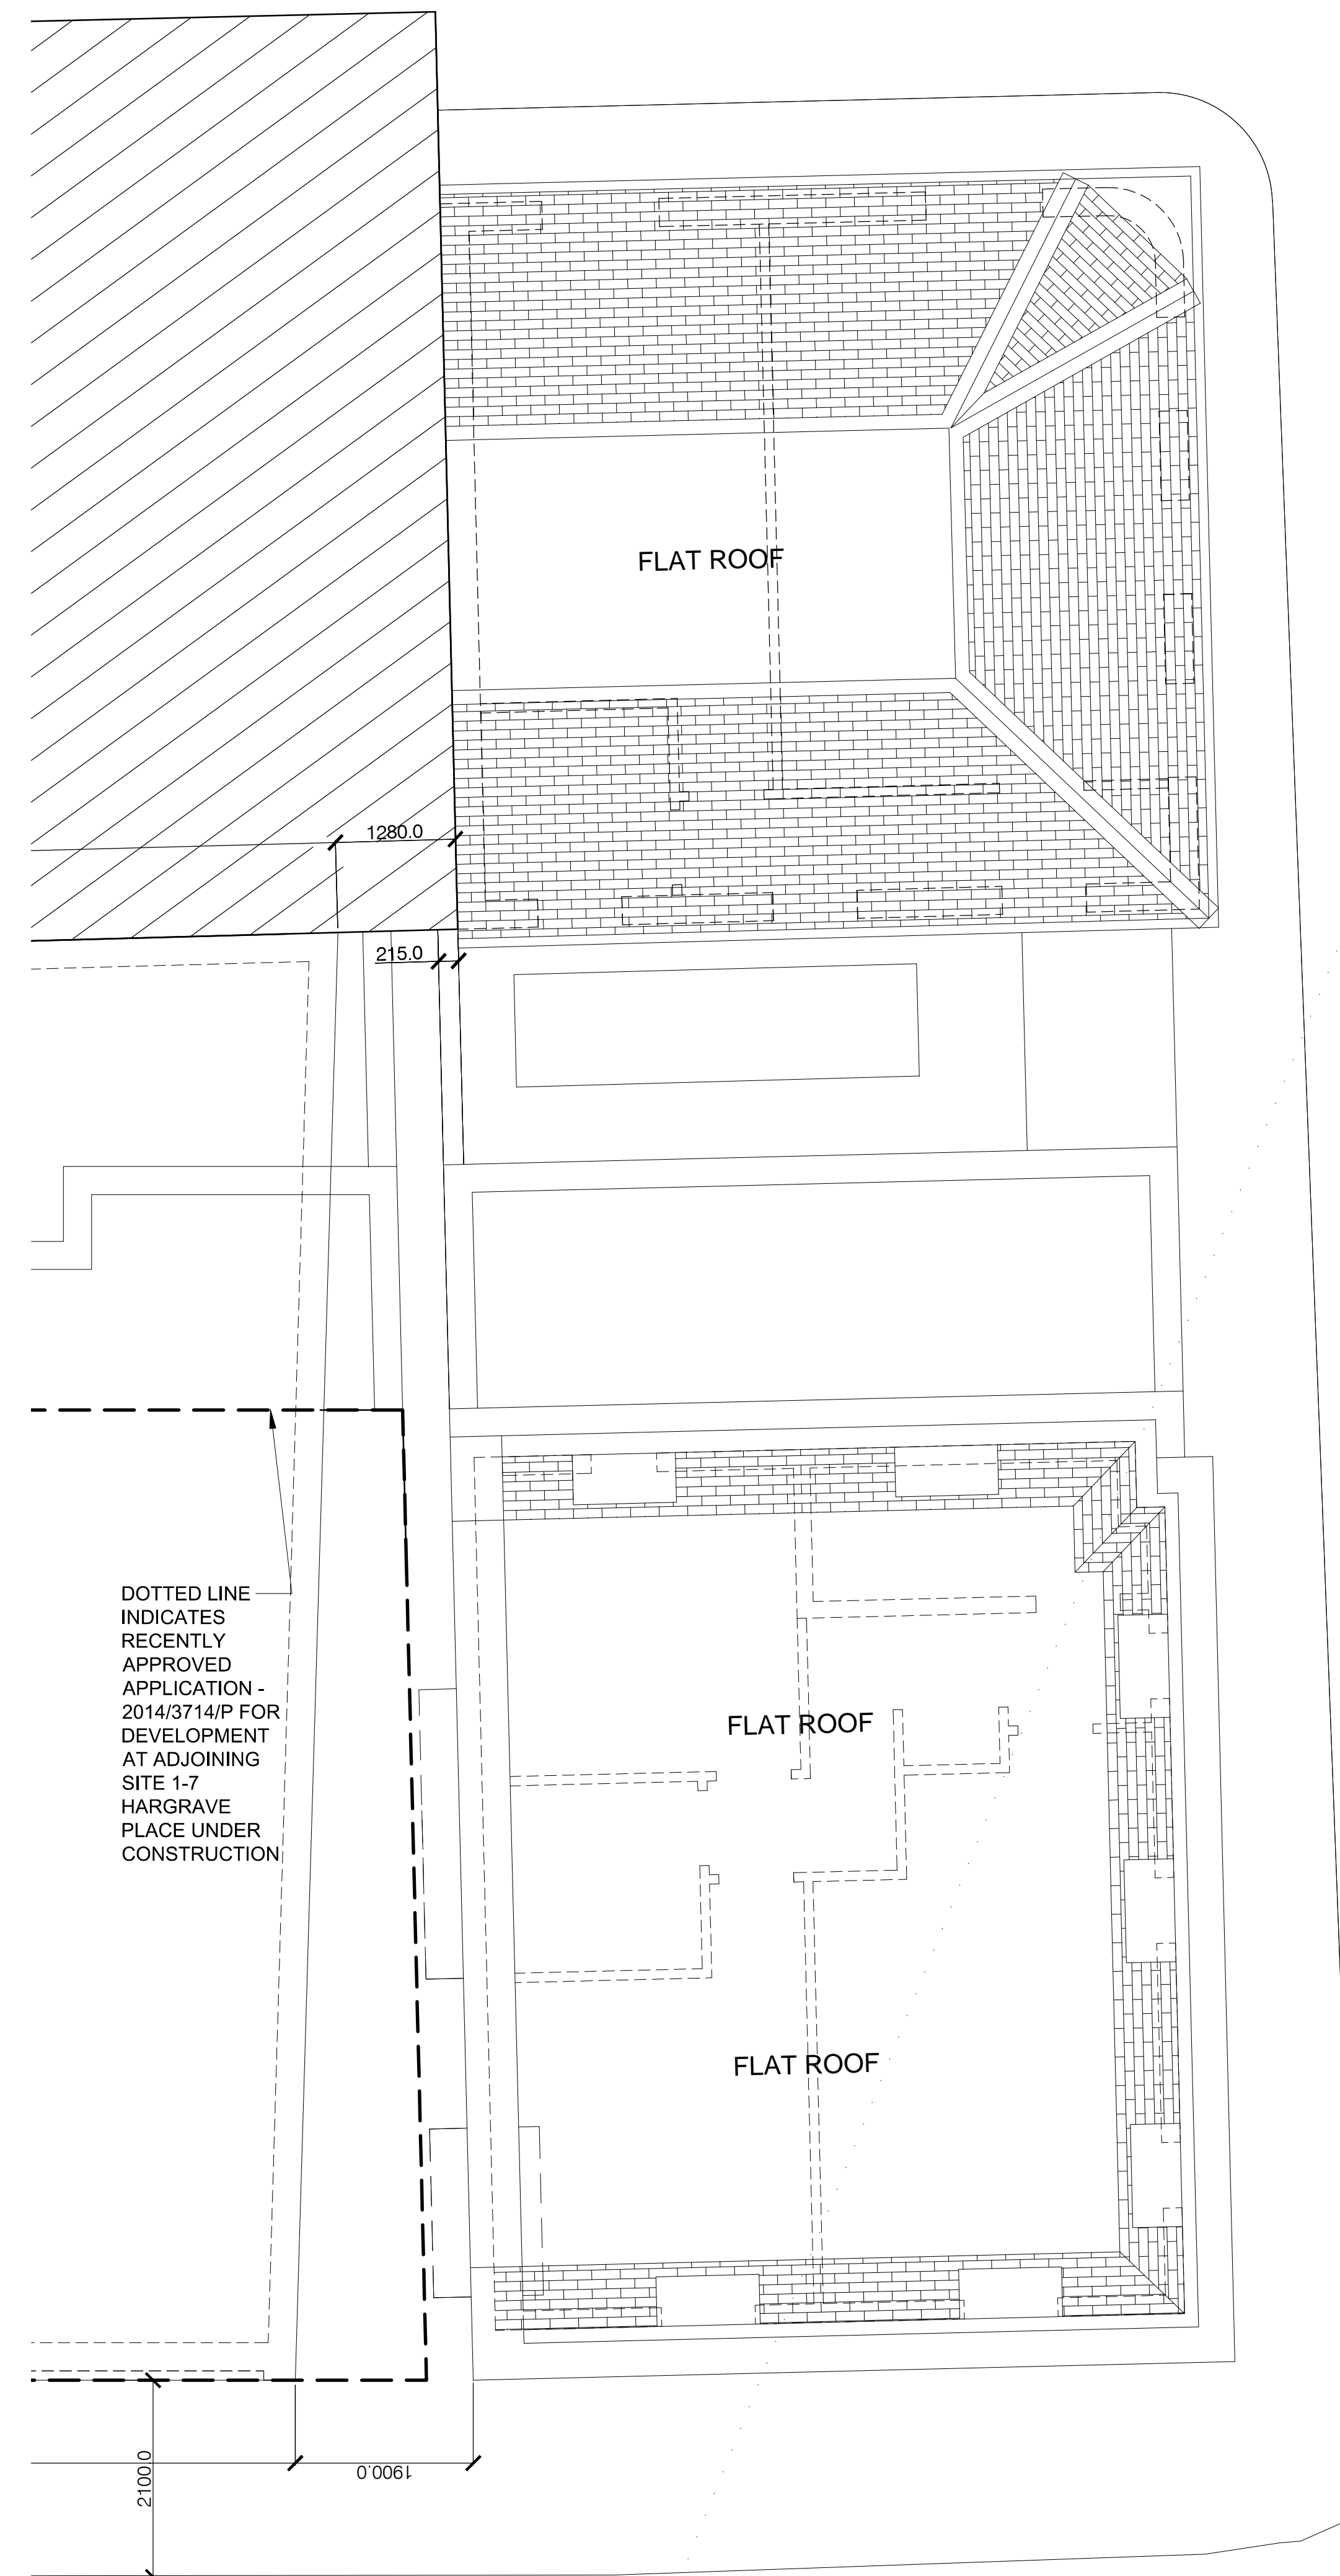

ROOF PLAN 1:50

For Approval

revision	description	date
GENESIS ARCHITECTS LTD 7 St Margarets Road, Staines Abbotts Ware Hertfordshire SG12 8EP T: 01920 877998 F: 01920 877998 E: genesisarchitects@btconnect.com W: www.genesisarchitects.ltd.uk		

client
 Woodham Properties Ltd

project
 THE ADMIRAL MANN PH
 LONDON
 N7 0BP

title
 PROPOSED
 BASEMENT AND ROOF PLANS

date NOV 14 scale AS SHOWN drawn IRMB

drawing no GAL 220 (PC) 008 / revision