



notes:

Do not scale from this drawing


All dimensions to be checked on site and any discrepancies reported to the Architect/Contract Administrator before proceeding with the works on site, or off-site fabrication

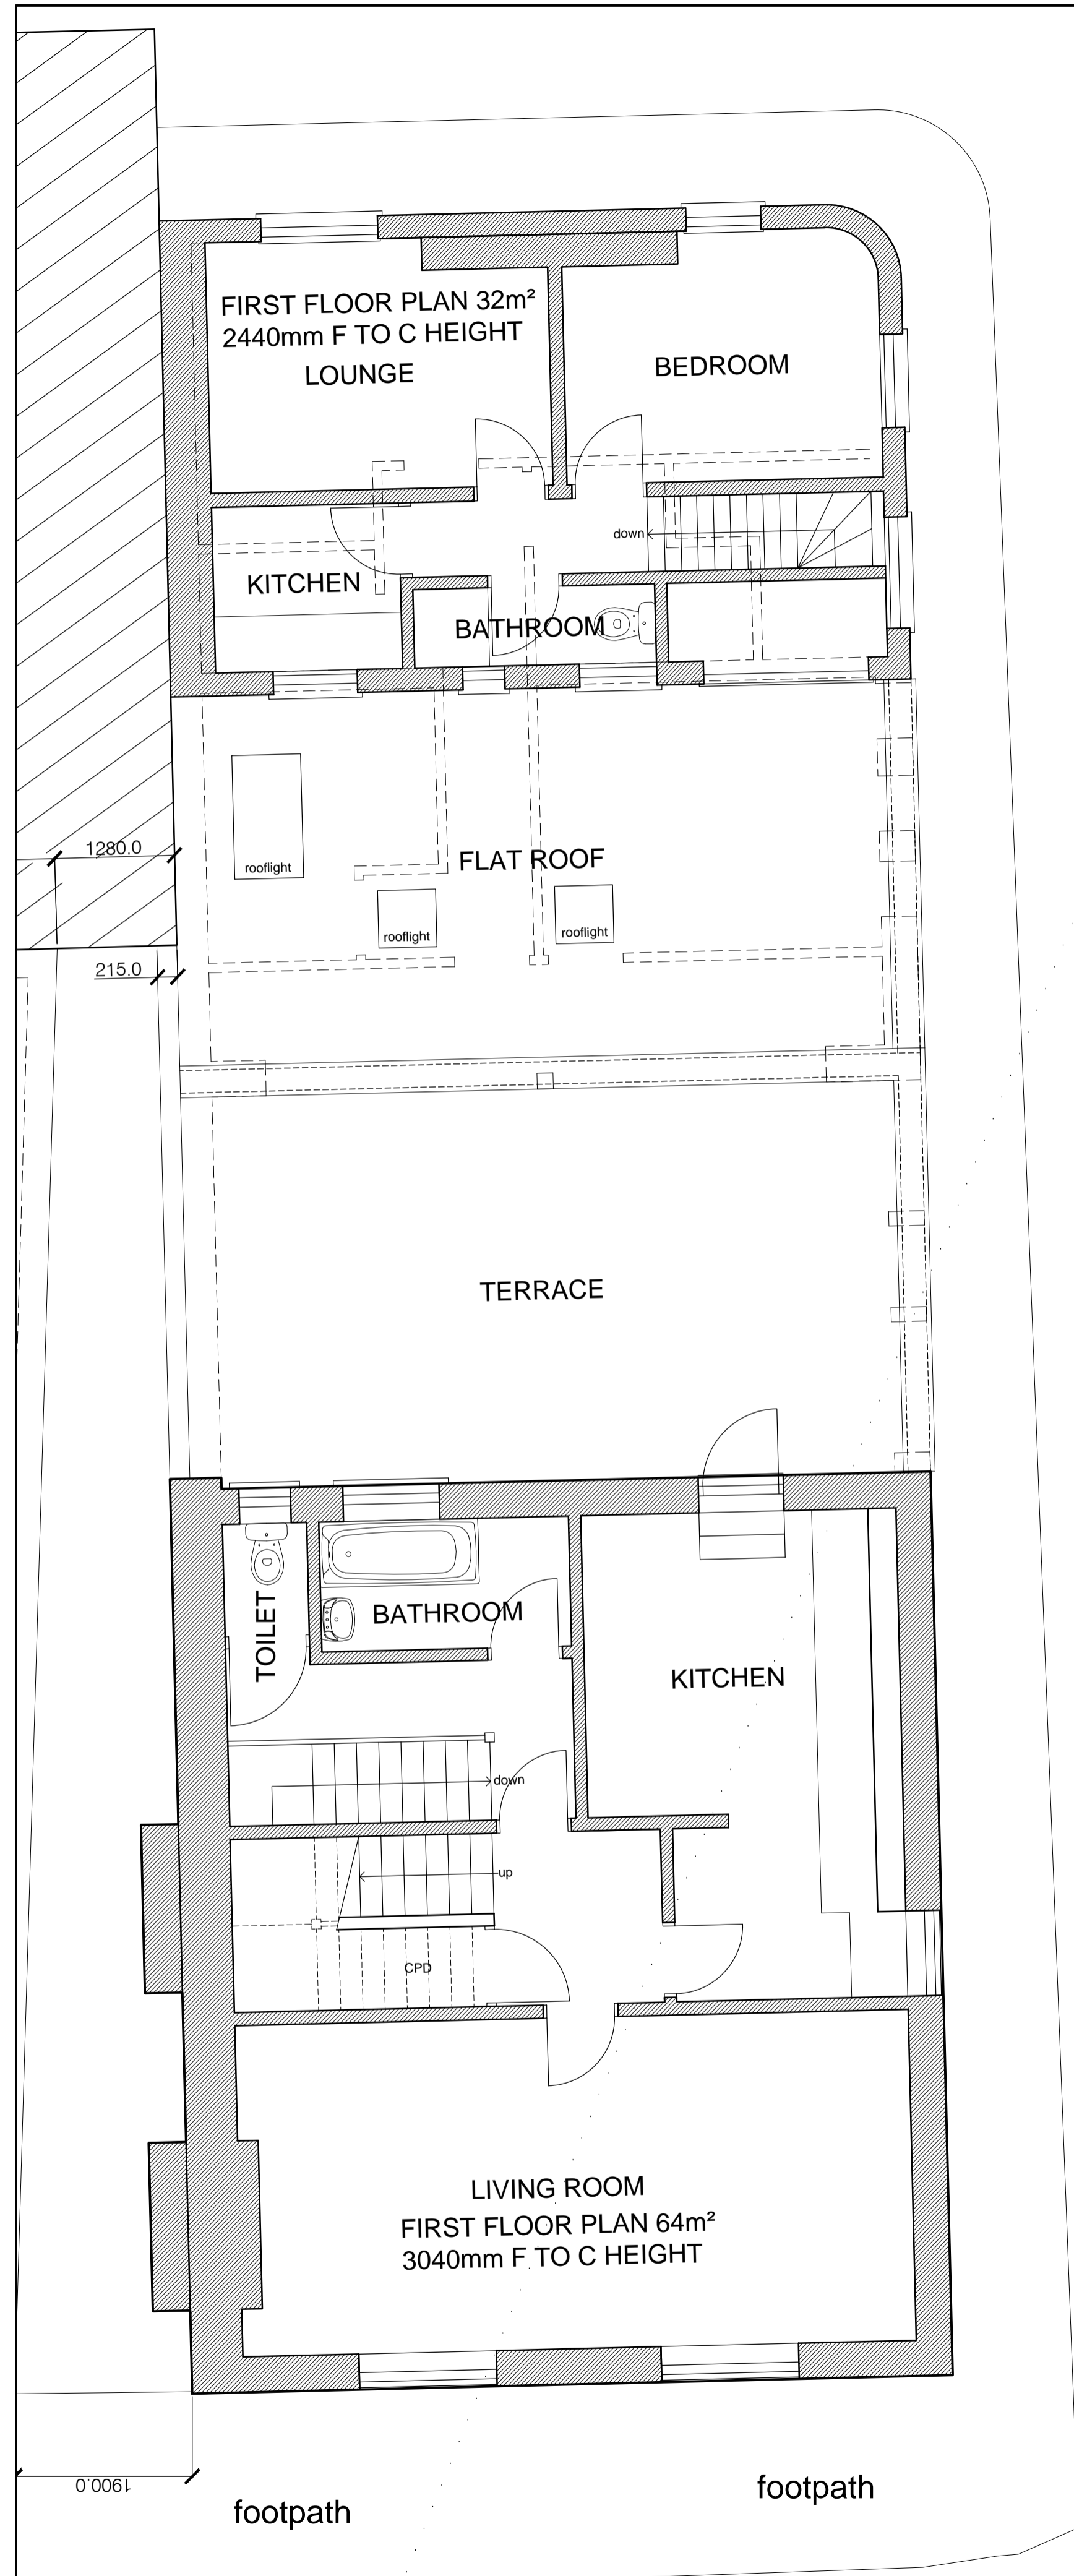

FIRST FLOOR PLAN 1:50

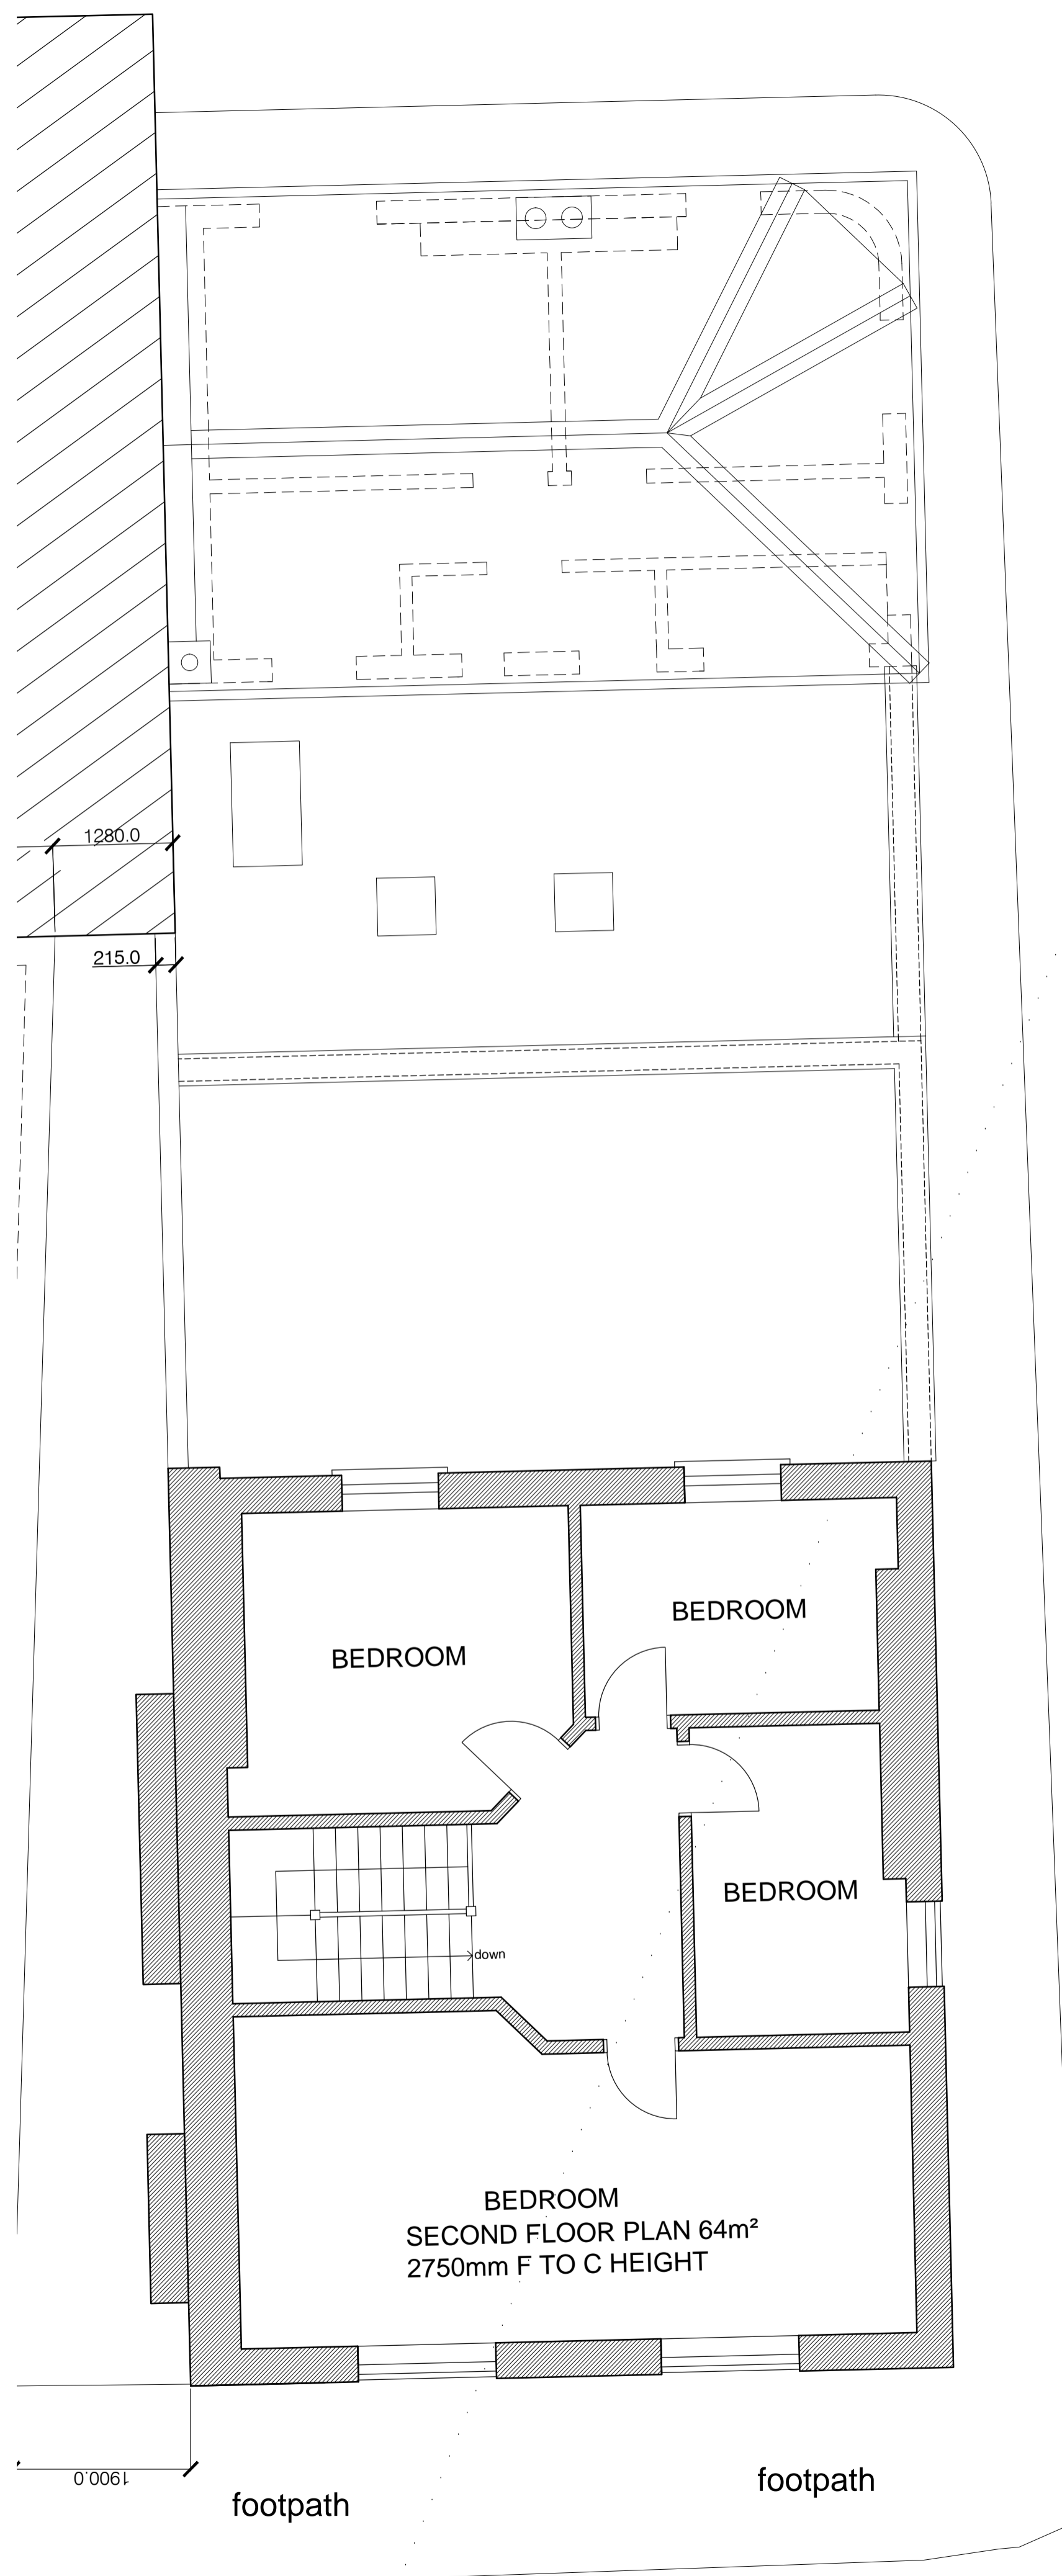

SECOND FLOOR PLAN 1:50

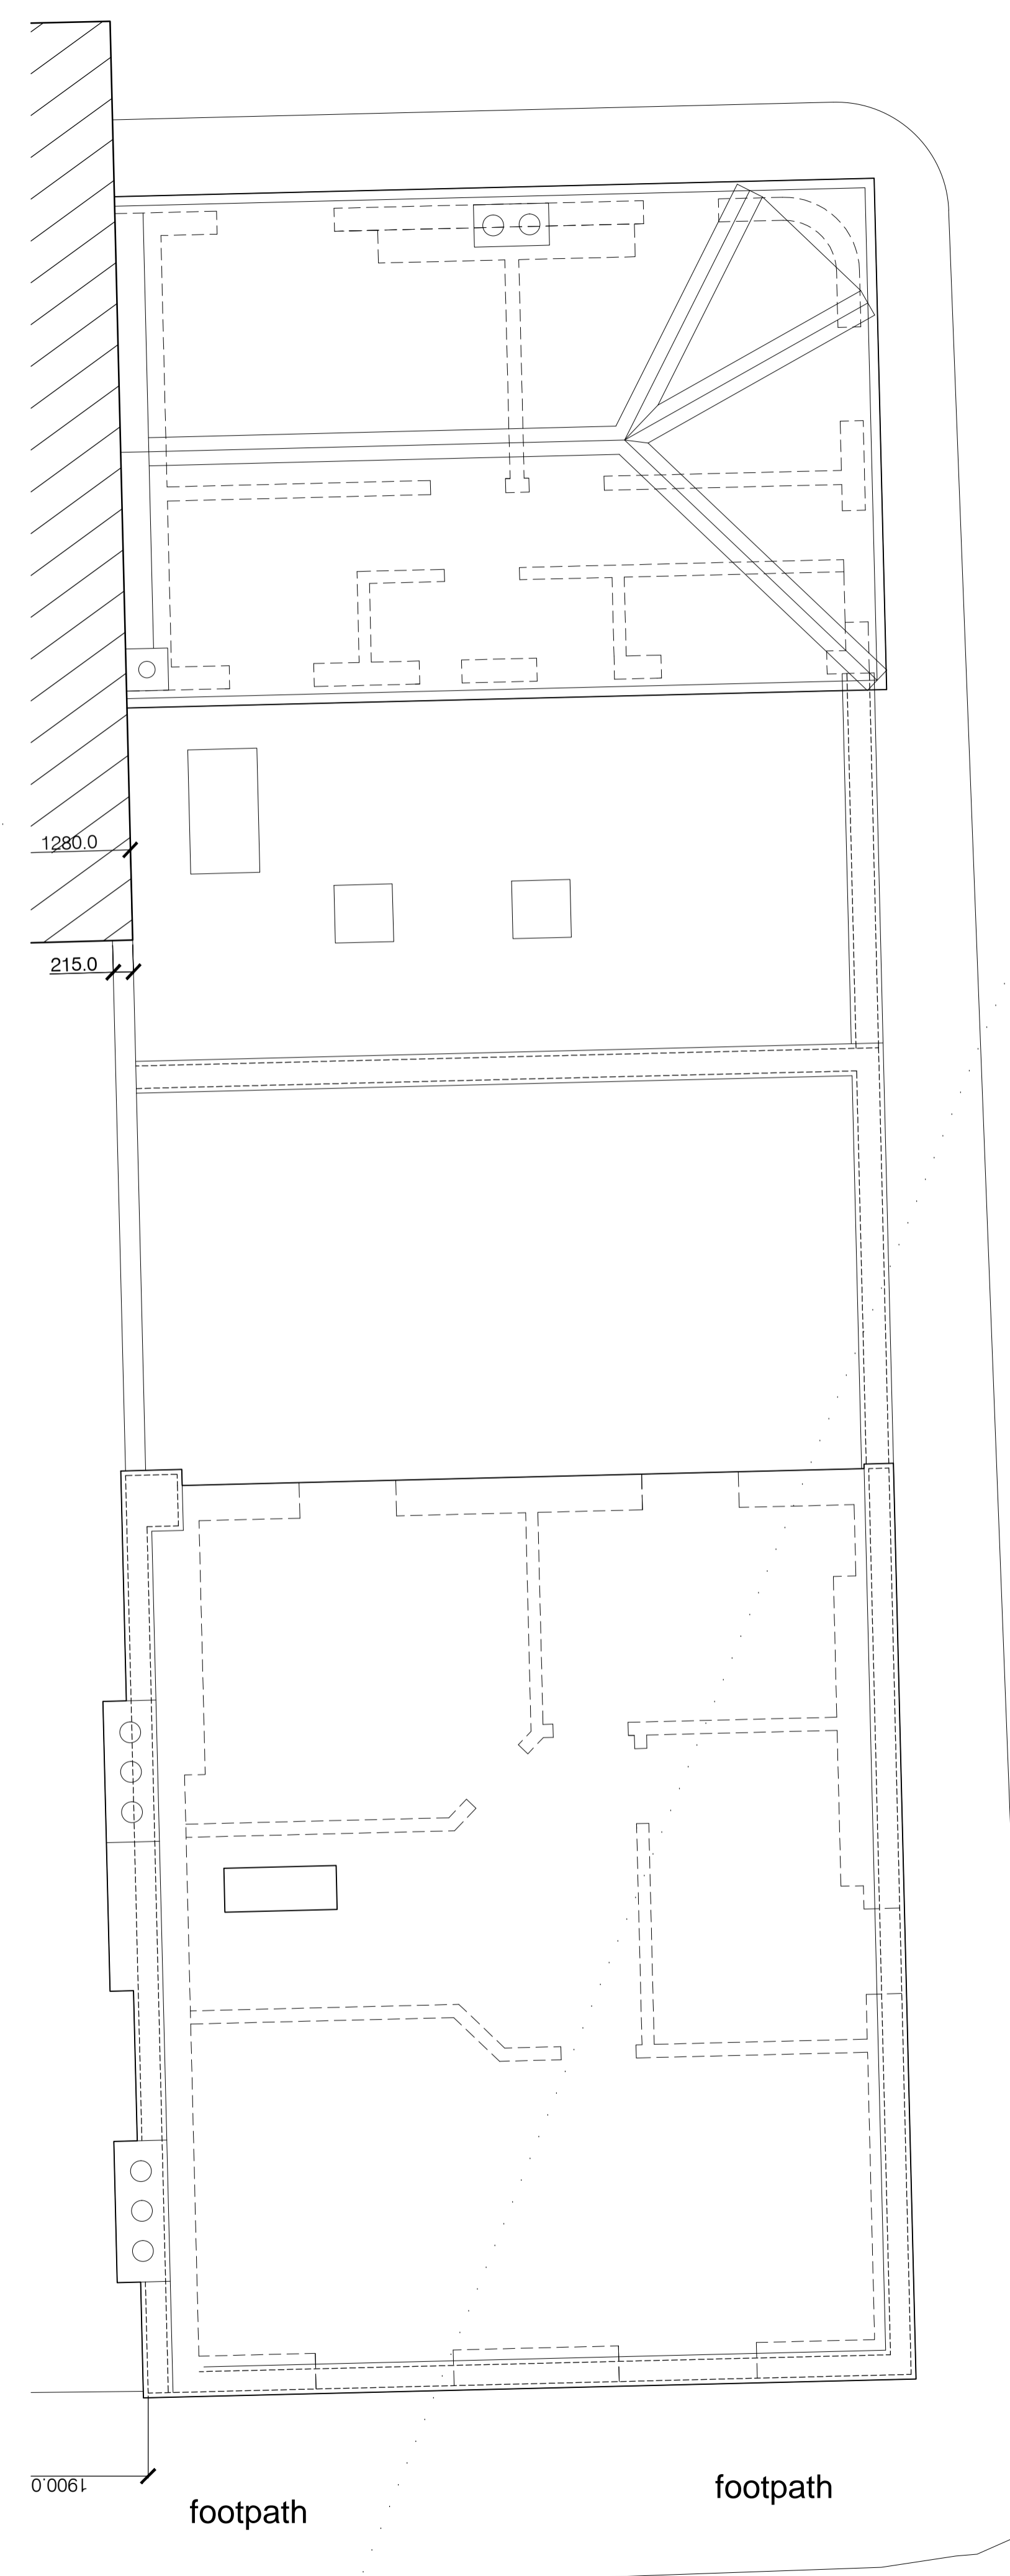

ROOF PLAN 1:50

For Information

revision	description	date
<p>GENESIS ARCHITECTS LTD 7 St Margarets Road, Staines Abbotts Ware Hertfordshire SG12 8EP T: 01920 879998 F: 01920 877998 E: genesisarchitects@btconnect.com W: www.genesisarchitects.ltd.uk</p>		
client Woodham Properties Ltd		
project THE ADMIRAL MANN PH LONDON N7 0BP		
title EXISTING UPPER FLOOR PLANS		
date	scale	drawn
SEPT 14	AS SHOWN	IRMB
drawing no	revision	
GAL 220 (PC) 004 /		