


01 PROPOSED ROOF PLAN
Scale 1:100

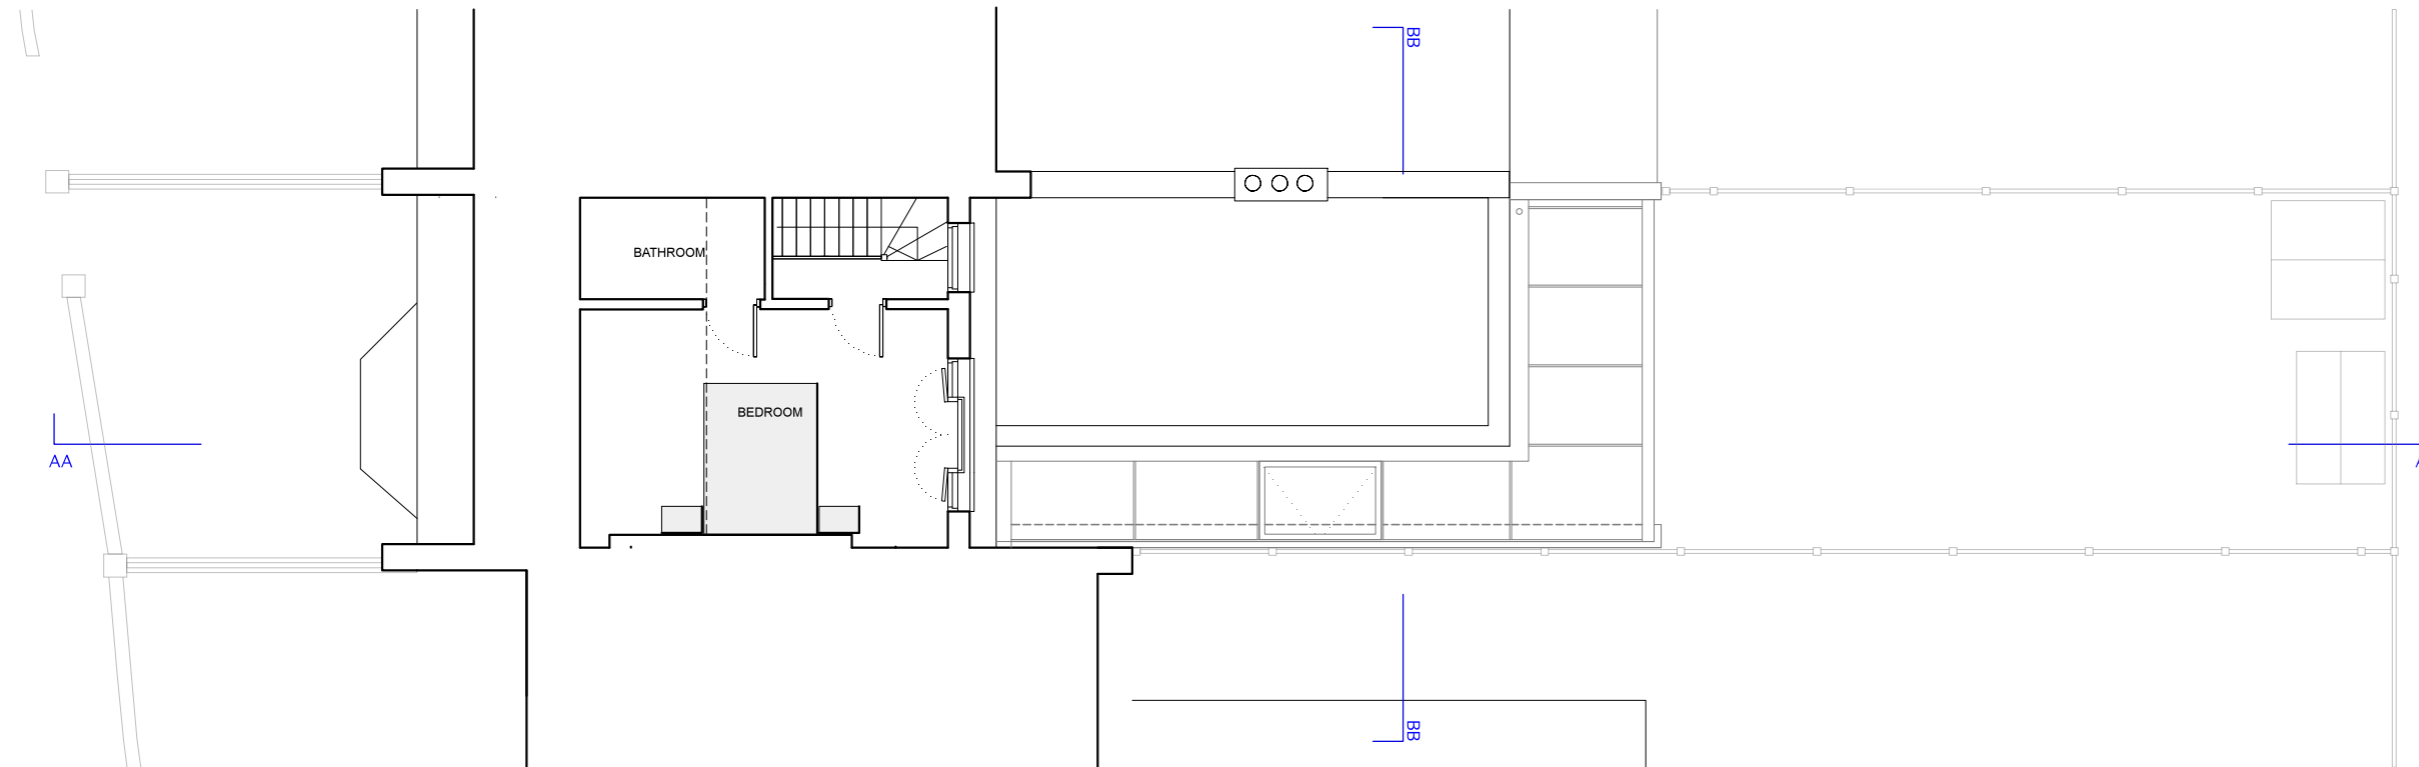

02 PROPOSED TOP FLOOR PLAN
Scale 1:100

m 0 1 2 3 4 5



DISCLAIMER:
Do not scale drawings - dimensions govern
All dimensions in millimetres unless otherwise noted
Nico Warr Architects shall be notified in writing of any discrepancies
The drawing is protected under copyright and shall not be reproduced in part
or whole without prior expressed permission of Nico Warr Architects

00	18.11.14	PLANNING	AO
REV:	DATE:	DESCRIPTION:	BY:

PLANNING

Project:
32 Ingham Road
London NW6 1DE

Drawing Title:
PROPOSED PLANS - TOP FLOOR AND ROOF

Scale:
1:100@A3

Date:
18.11.14

Drawn By:
NW

Job No.	Drawing No.	Revision
180	P_A1201	00

NICO WARR—ARCHITECTS

12 Great Western Studios
65 Alfred Road
London W2 3EU

+44 (0)20 3288 9333
admin@nicowarr.com
www.nicowarr.com