


0 10 20 30 40 50 60 70 80 90 100mm
 SCALE WITH CAUTION. USE BOTH SCALE BARS TO CHECK FOR REDUCTION OR DISTORTION

NOTES:
 1. FOR GENERAL NOTES REFER TO DRAWING 219 - A01.



PROPOSED FRONT ELEVATION
 SCALE 1:50

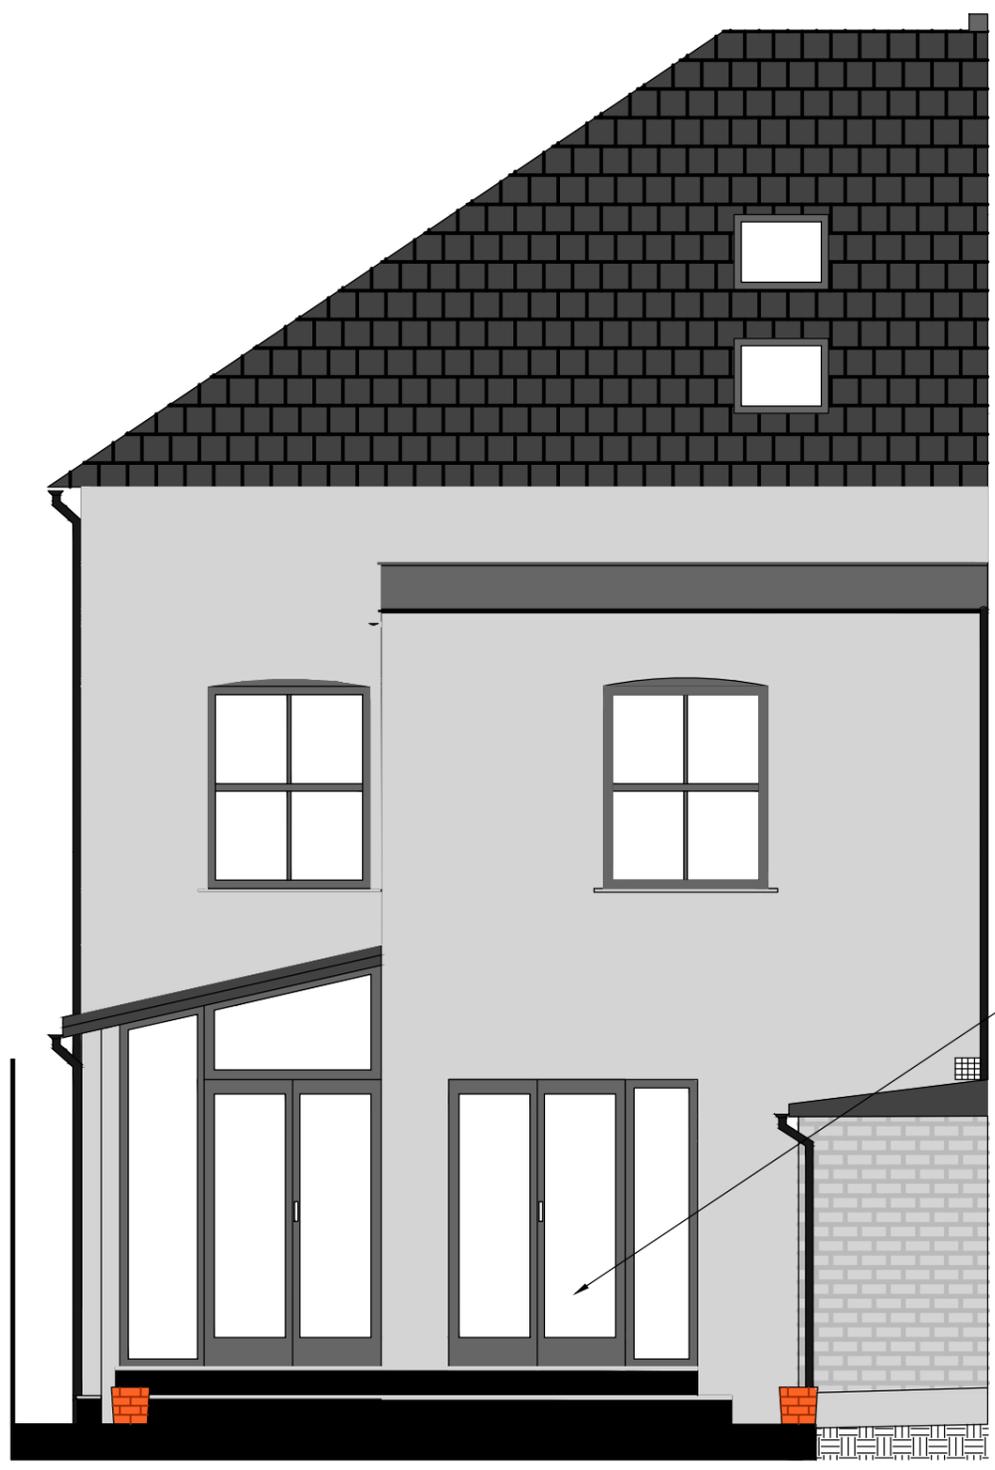

PROPOSED REAR ELEVATION
 SCALE 1:50

EXISTING WINDOW OPENING TO BE CUT DOWN TO FORM FRENCH WINDOW. NEW WINDOW TO MATCH EXISTING.

PO - PERMITTED DEVELOPMENT - 02.11.14

JOB TITLE	
ALTERATIONS AT 51 WESTBERE ROAD CRICKLEWOOD LONDON NW2 3SP	
DRAWING TITLE	
PROPOSED FRONT AND REAR ELEVATIONS	
CLIENT	
MR ROBERT JUSINSKI	
DRAWN BY:	DATE
SPS	AUG 2014
CHECKED	DATE
RJ	AUG 2014
JOB NUMBER	SCALE @ A3
219	1:50
DRAWING NUMBER	
219 - A16	
REVISION	CO