
Helen J Bowers Chartered Architect BA BEDS MArch ARB RIBA

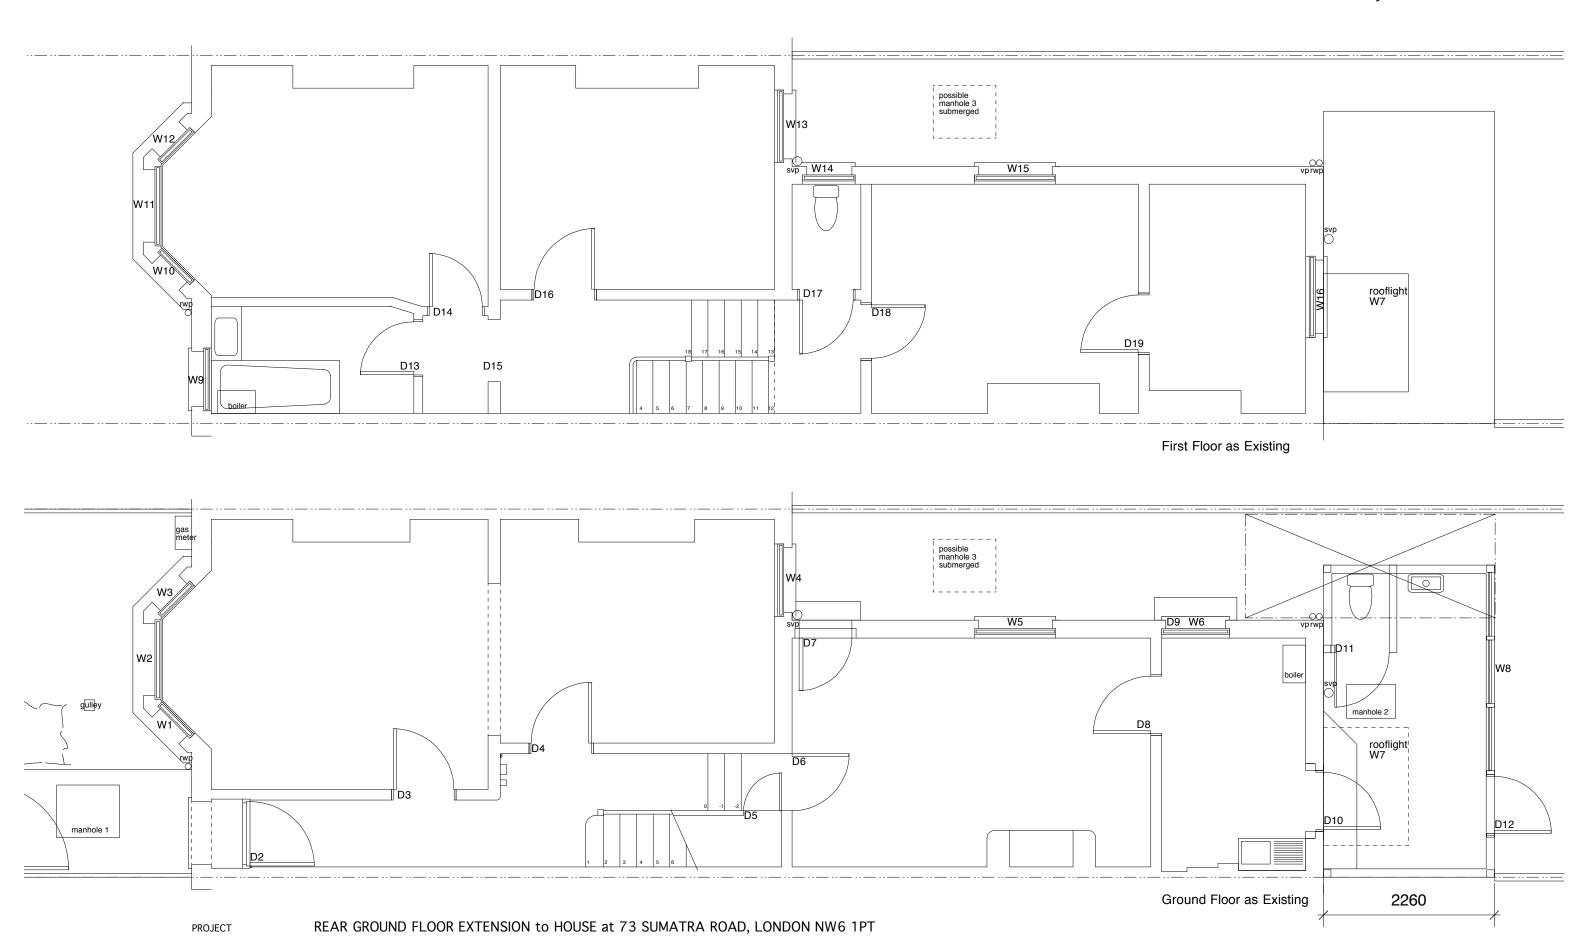

14112 DRAWING NUMBER P-02 **REVISION** Unit 2 Spectrum House, 32-34 Gordon House Road London NW5 IPL Telephone 020 7284 I I 0 I 1000 1 : 50 @ A3 500 2000mm November 2014 DATE

DRAWING TITLE

JOB NUMBER

SCALE

Ground and First Floor Plans as Existing