

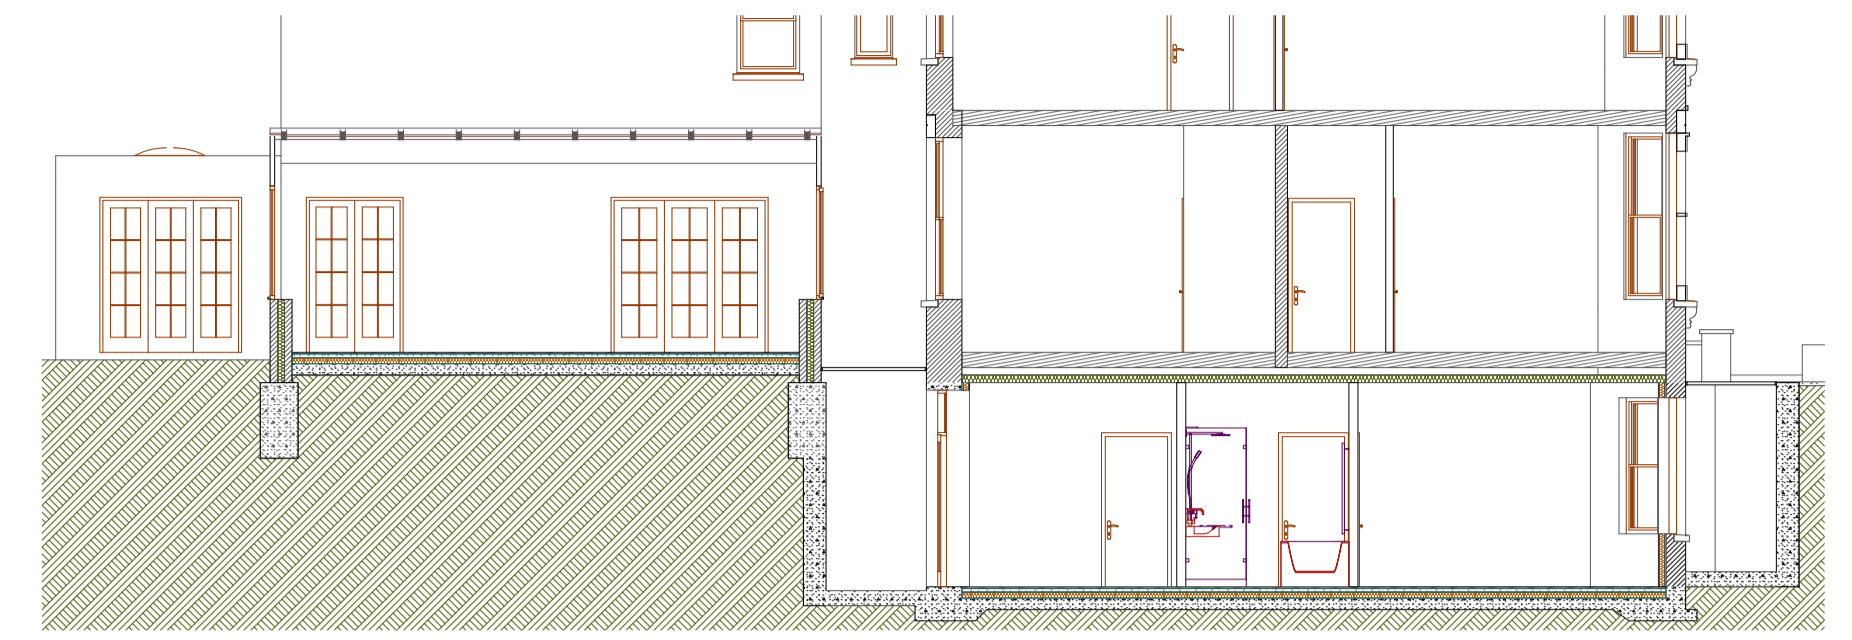
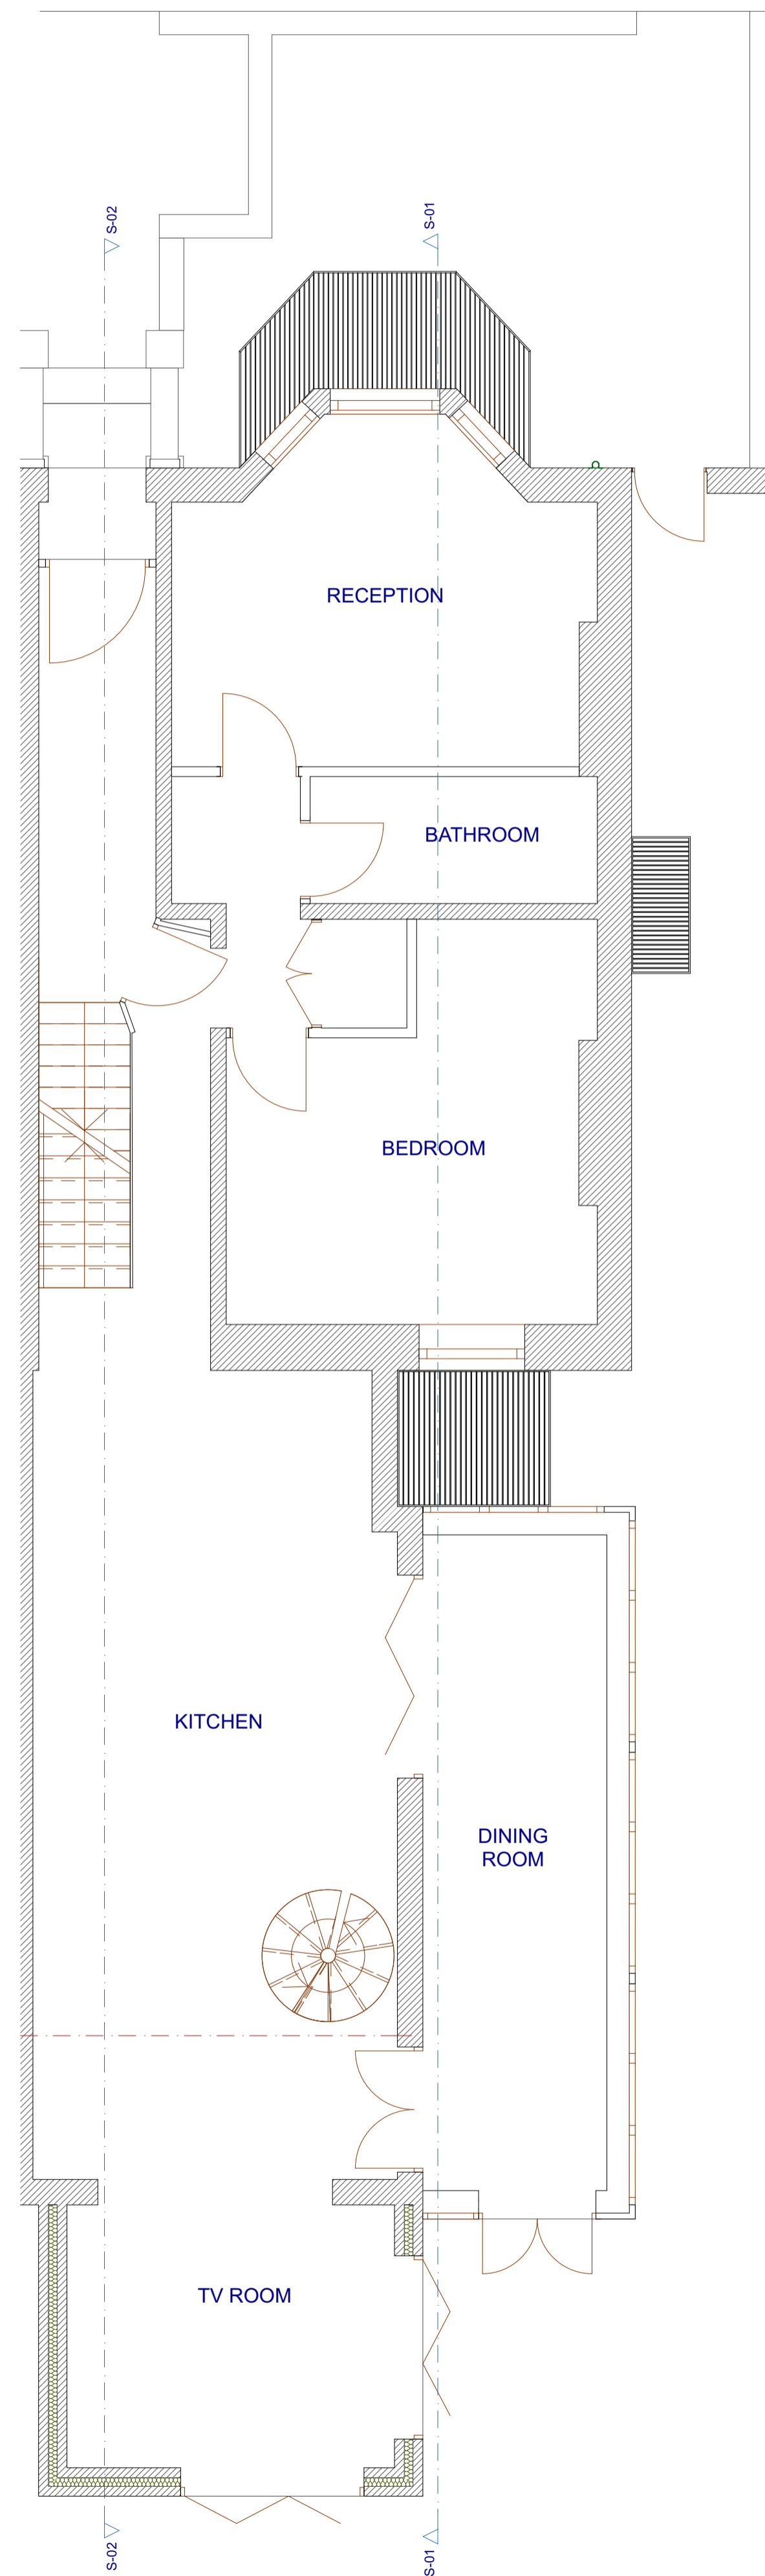



PROPOSED DRAWING

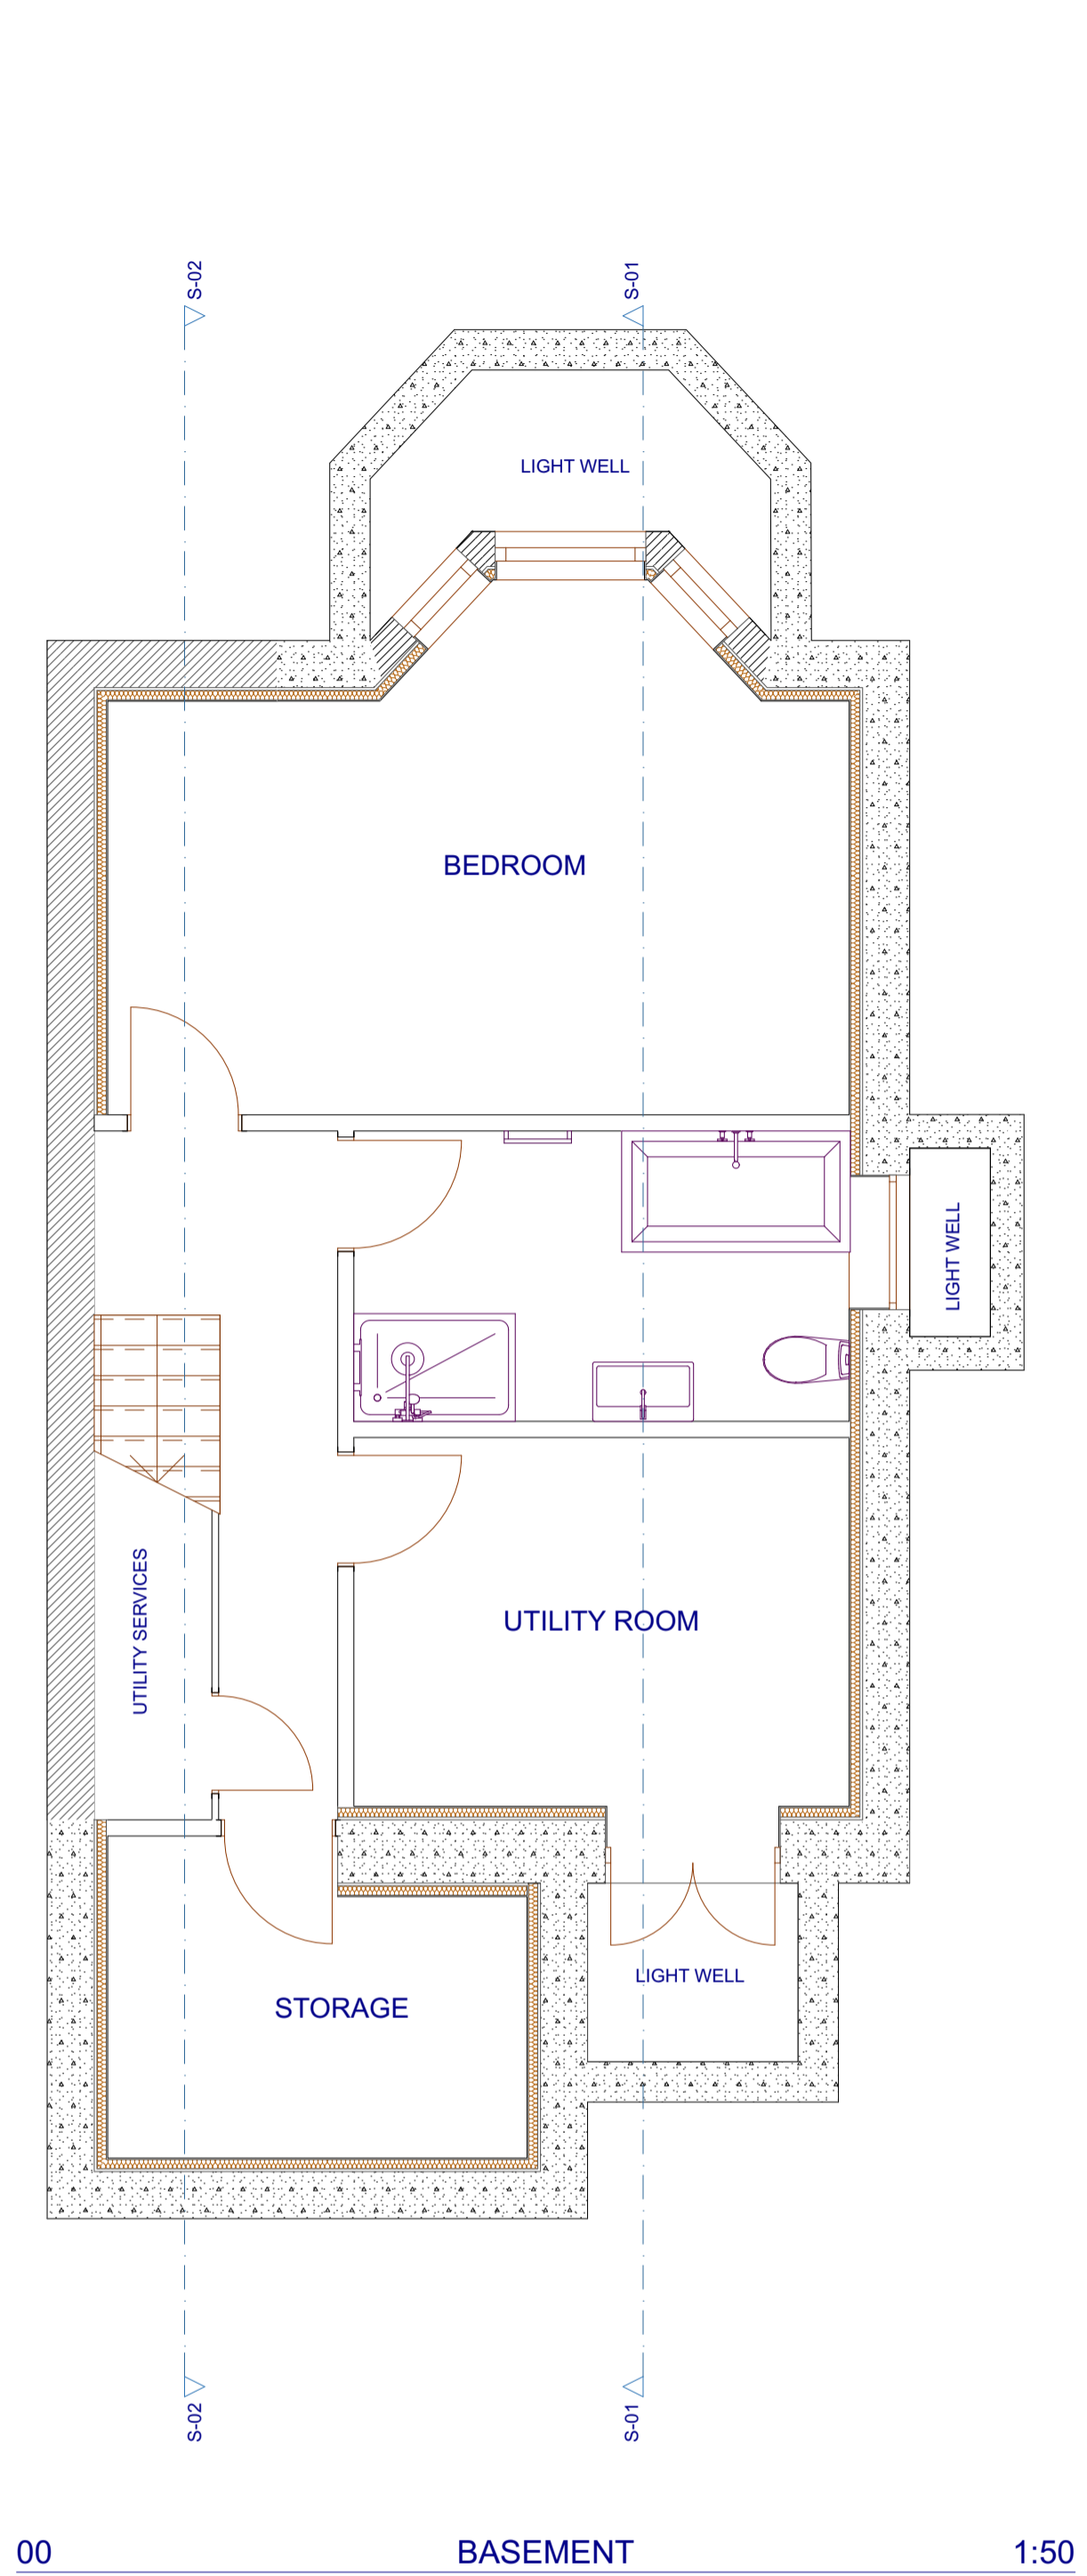


02 SECTION 01 1:100

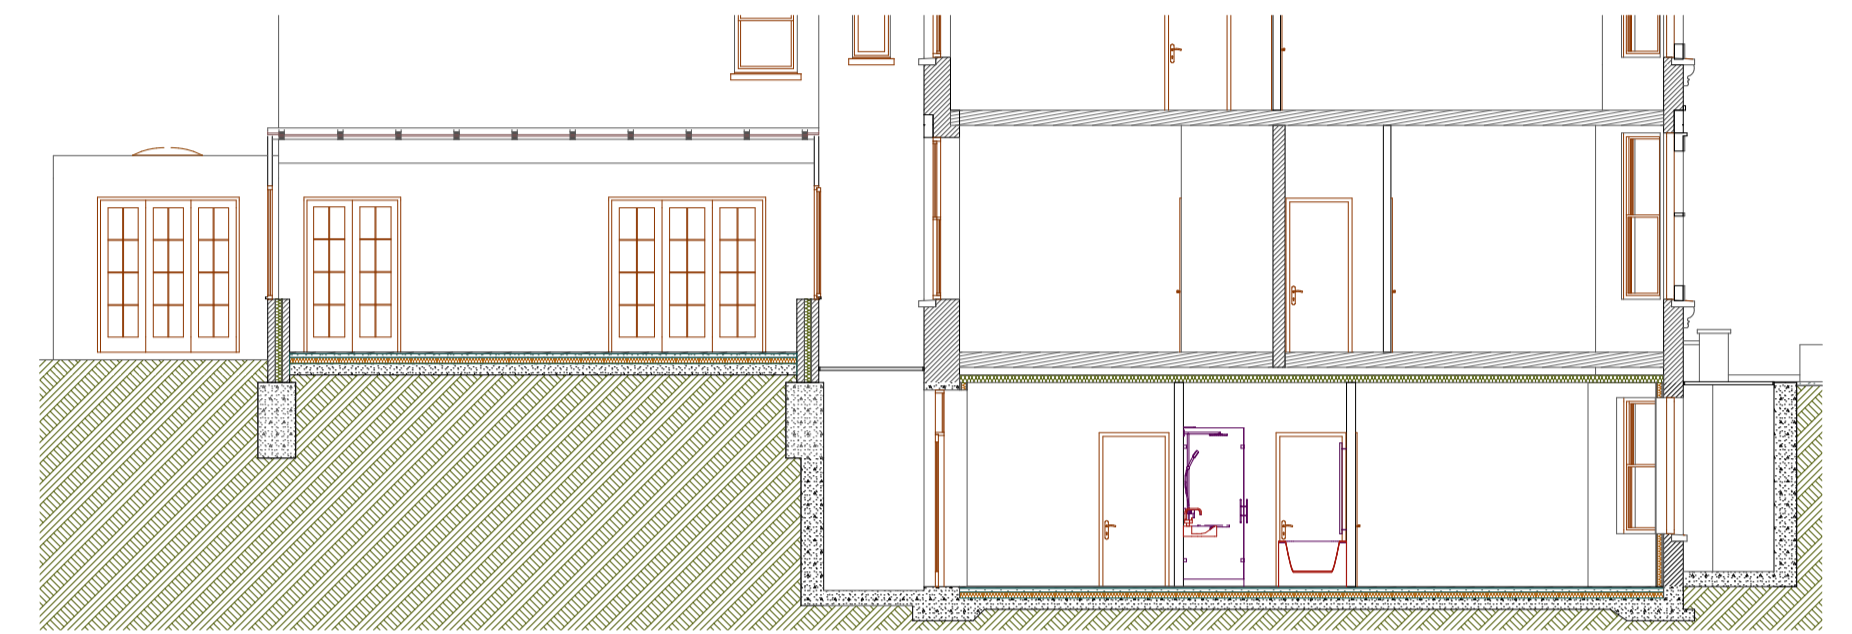

02 SECTION 01 (1) 1:100

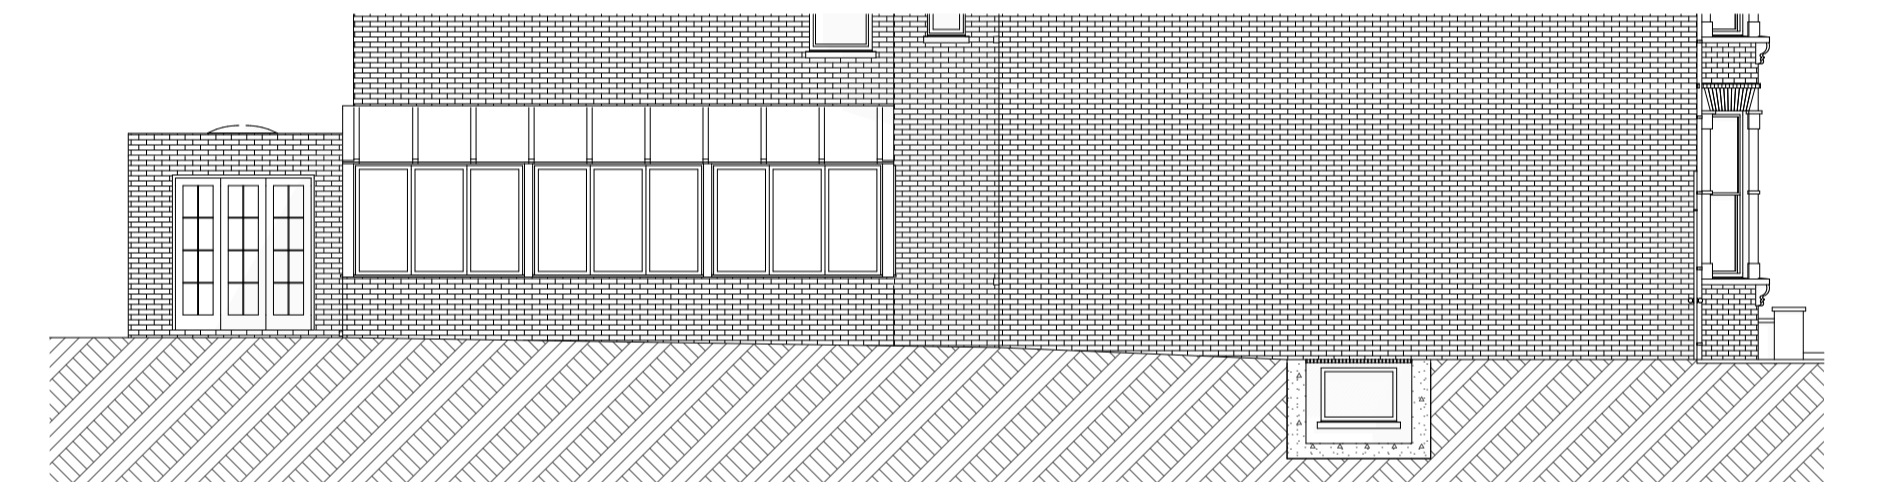

06 SIDE ELEVATION 1:100

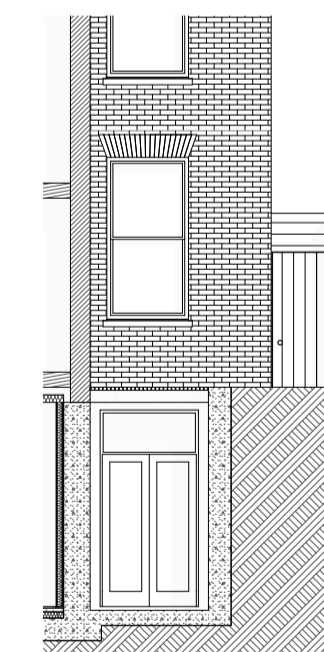

REAR ELEVATION



INDIGO BLUE WORKS LIMITED
 ARCHITECTURAL DESIGN SERVICE
 124 ALEXANDRA ROAD LONDON SW19 7JY
 TEL: 020 8947 7548 FAX: 020 8947 6839
 info@indigoblueworks.com

DATE: 01/12/2014 REF: S GAISSER

SITE: GROUND FLOOR FLAT
 106 SAVERNAKE ROAD
 LONDON
 NW3 2JR

DRAWING No.2547 REVISION No. 2

SCALE: 1-50 & 1-100 @ A1

© Copyright - May not be reproduced without permission