


Existing Ground Floor Plan



Proposed Ground Floor Plan

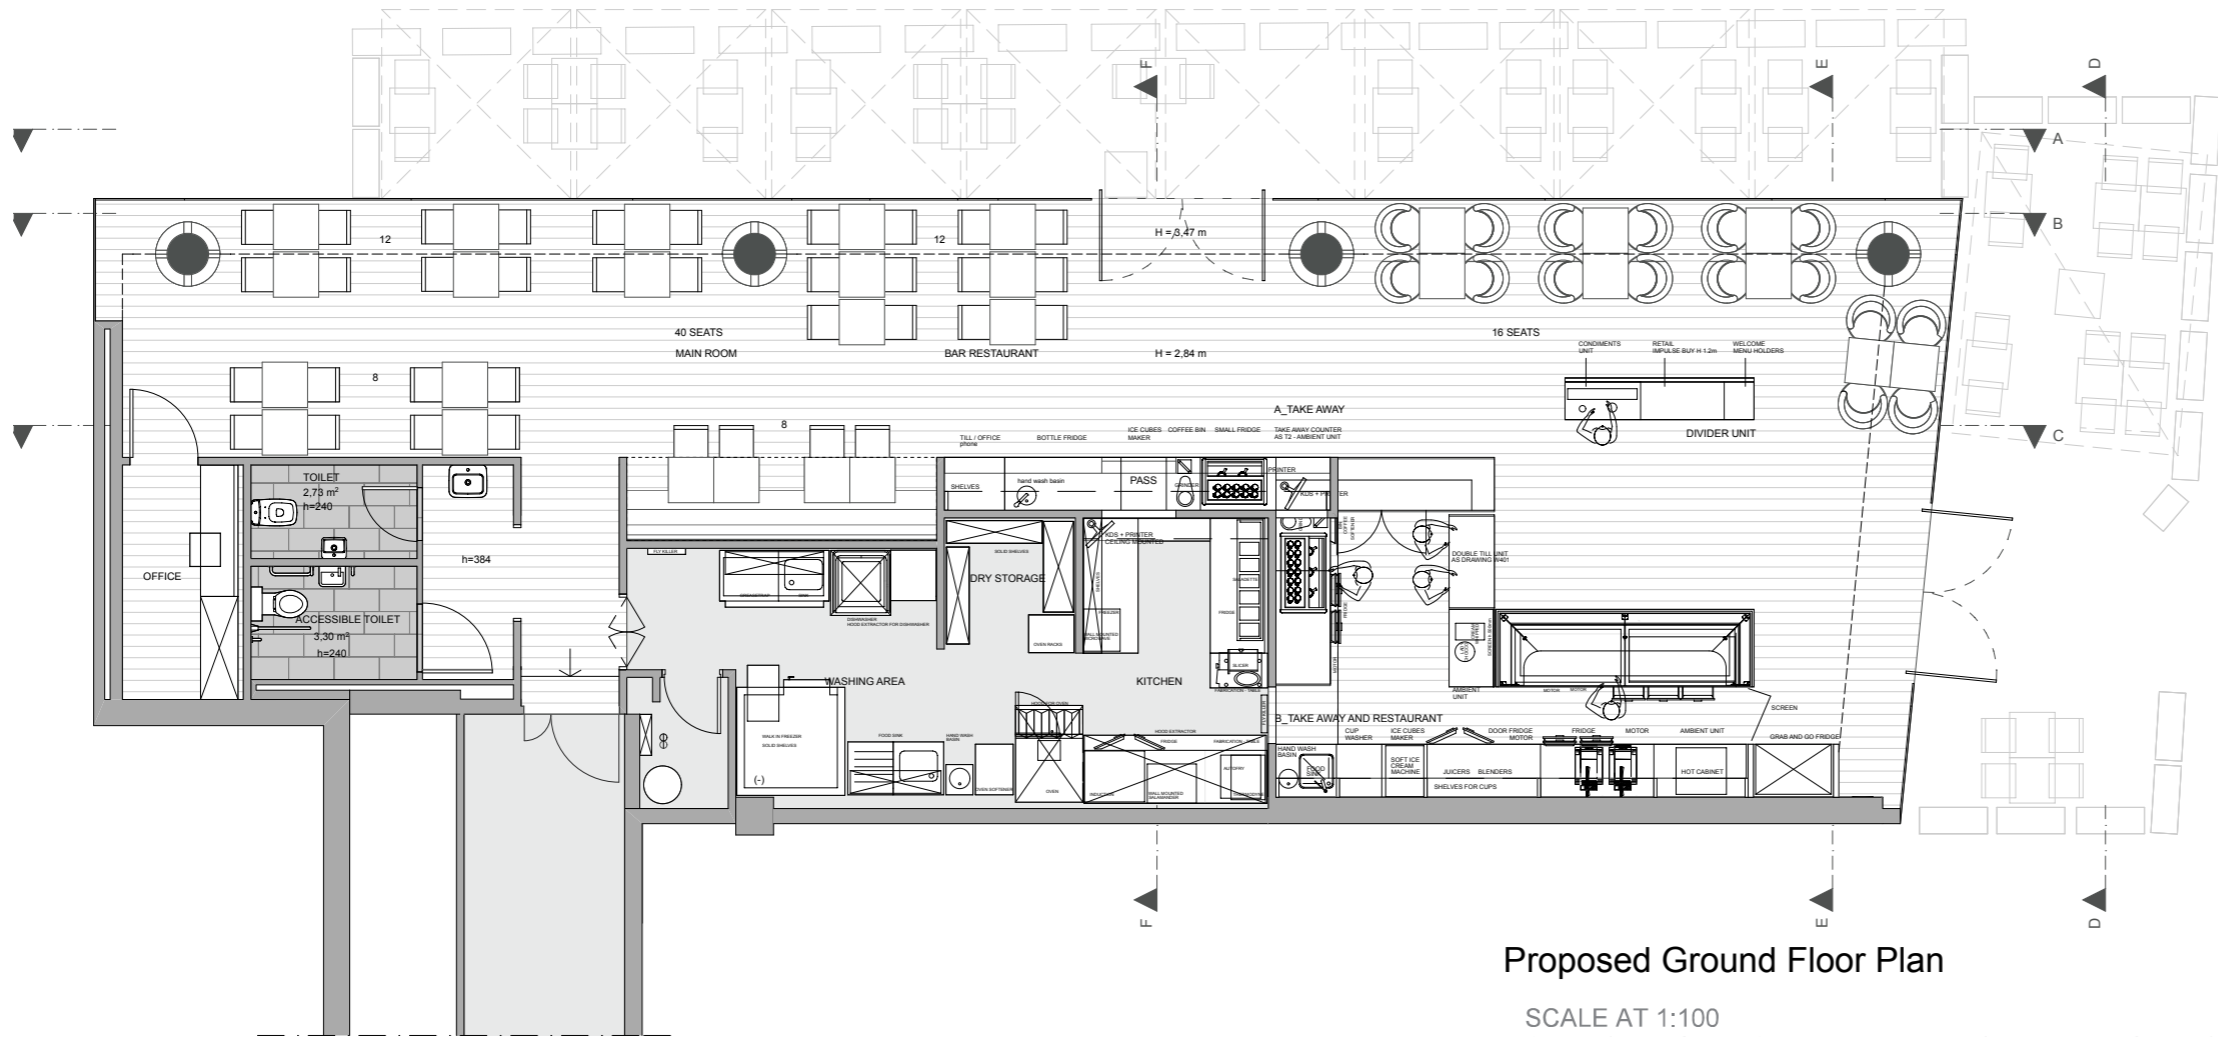

SK02

101-107 Tottenham Court Road,
Fitzrovia

Scale 1:100