



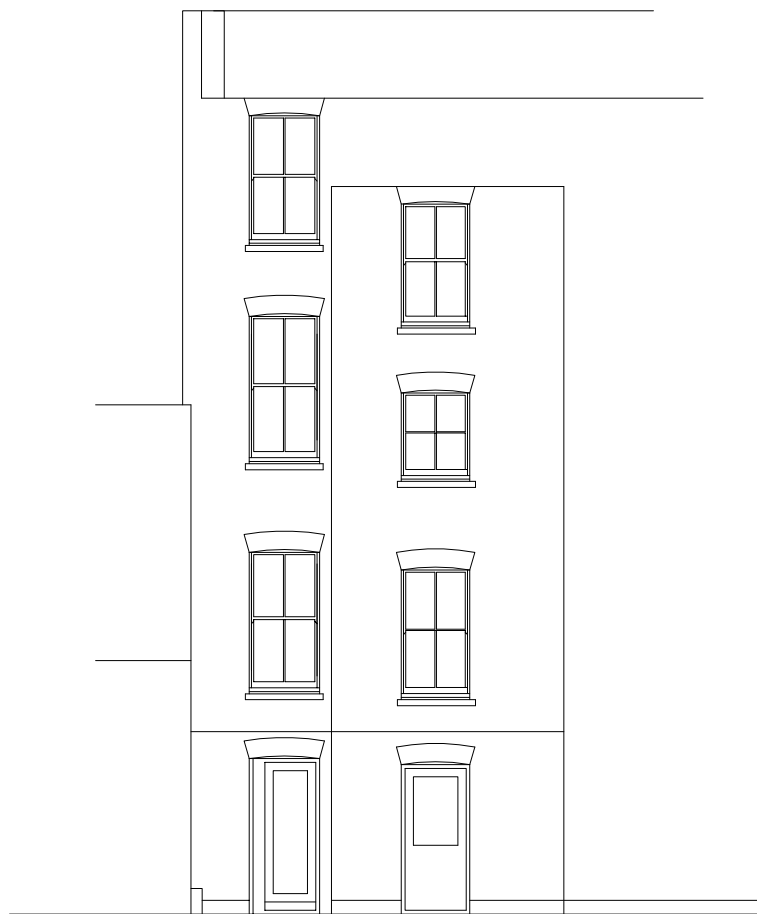

REAR ELEVATION

A4

 

Yiannis Pareas Chartered Architects
82 Mill Lane
London NW6 1NL
Tel 020 7431 5022 fax 020 7435 6571

82 MILL LANE
LONDON NW6 1NL
SCALE 1:100

REAR ELEVATION
AS EXISTING

DRAWING NO 376/3