




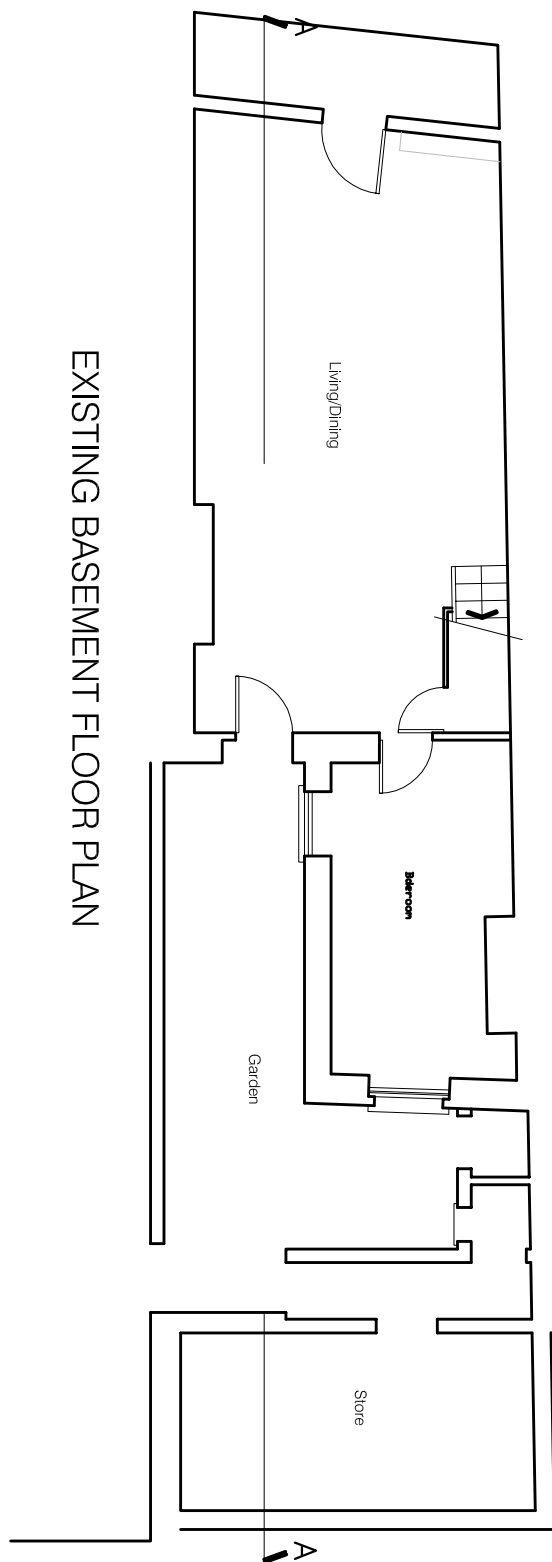

EXISTING GROUND FLOOR PLAN

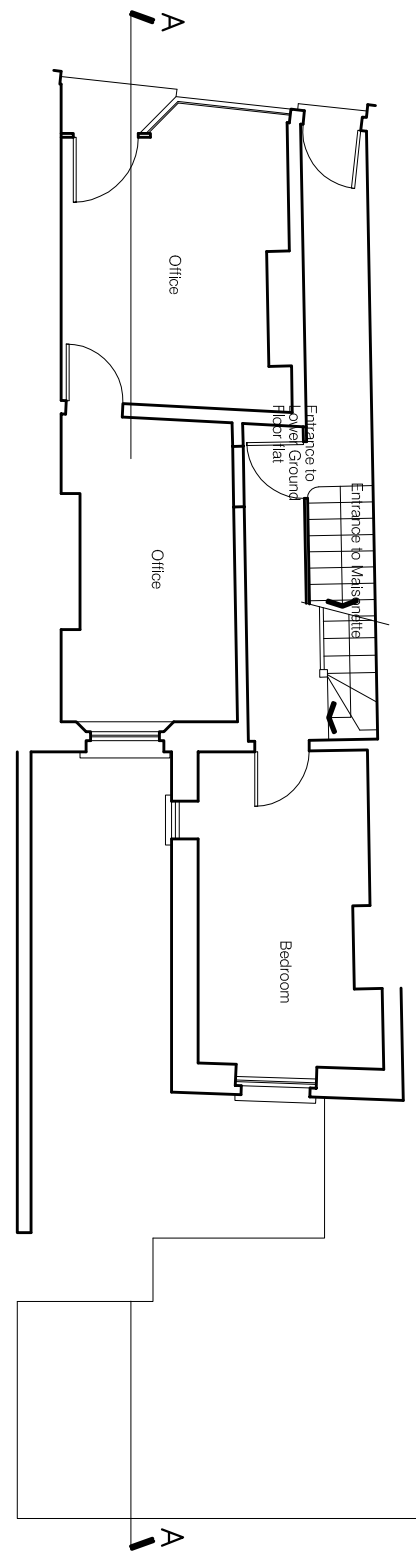

A4

 

Yiannis Pareas Chartered Architects
82 Mill Lane
London NW6 1NL
Tel 020 7431 5022 fax 020 7435 6571

82 MILL LANE
LONDON NW6 1NL

SCALE 1:100

PLANS
AS EXISTING

DRAWING NO 376/4