







EXISTING WALLS   
 NEW WALLS 

**01** First Floor  
 scale: 1:100 14\_09

**02** Second Floor  
 scale: 1:100 14\_09

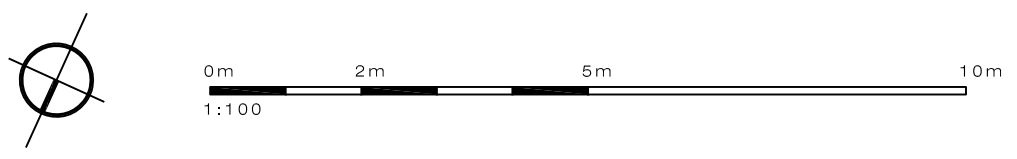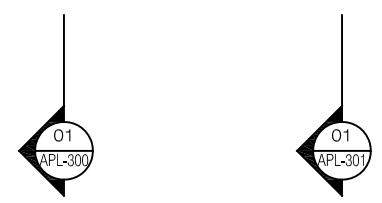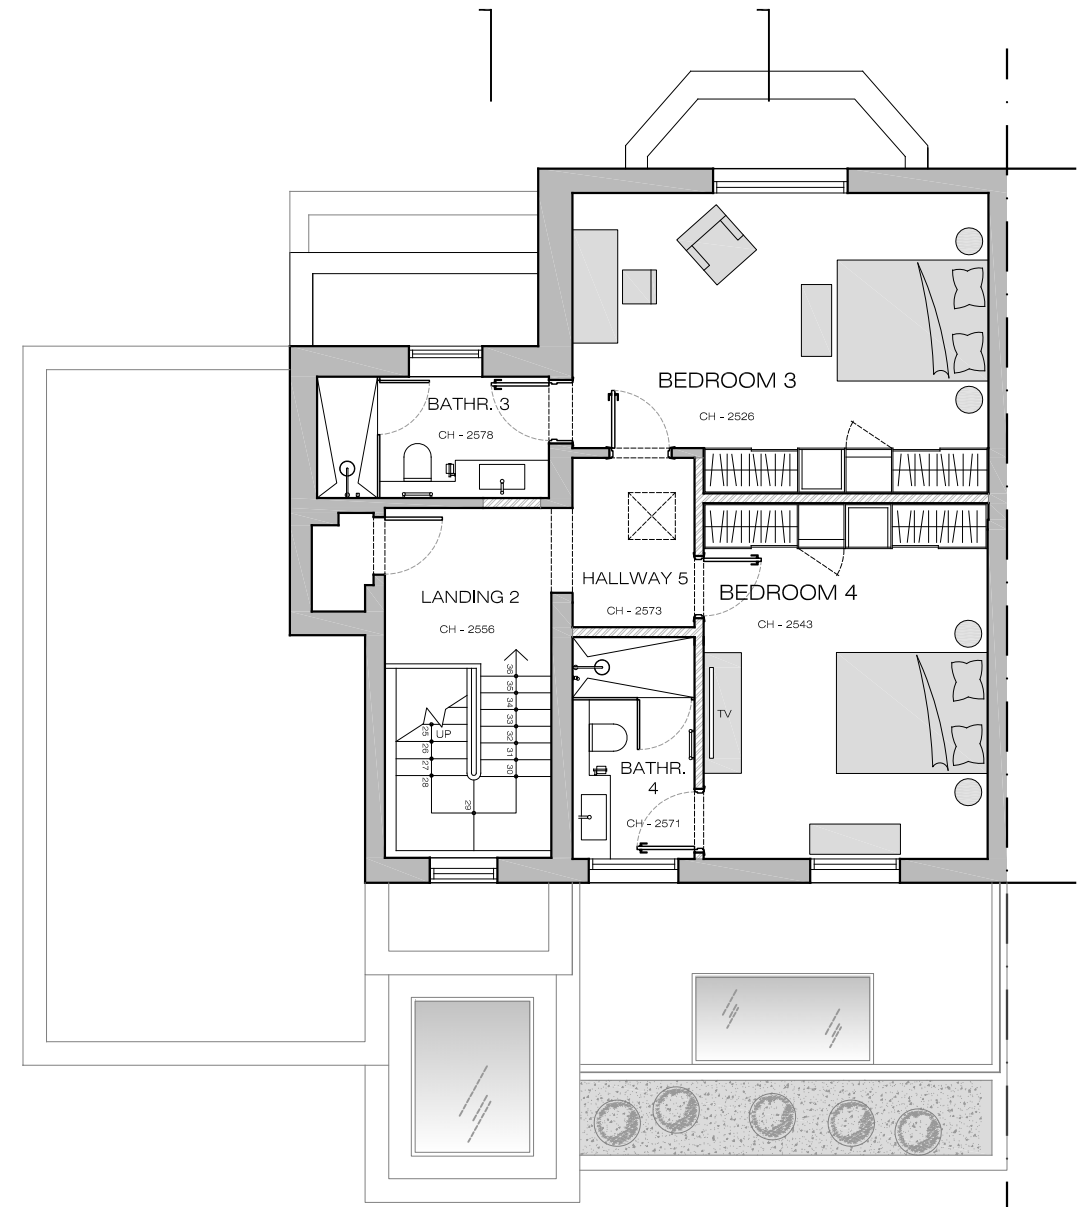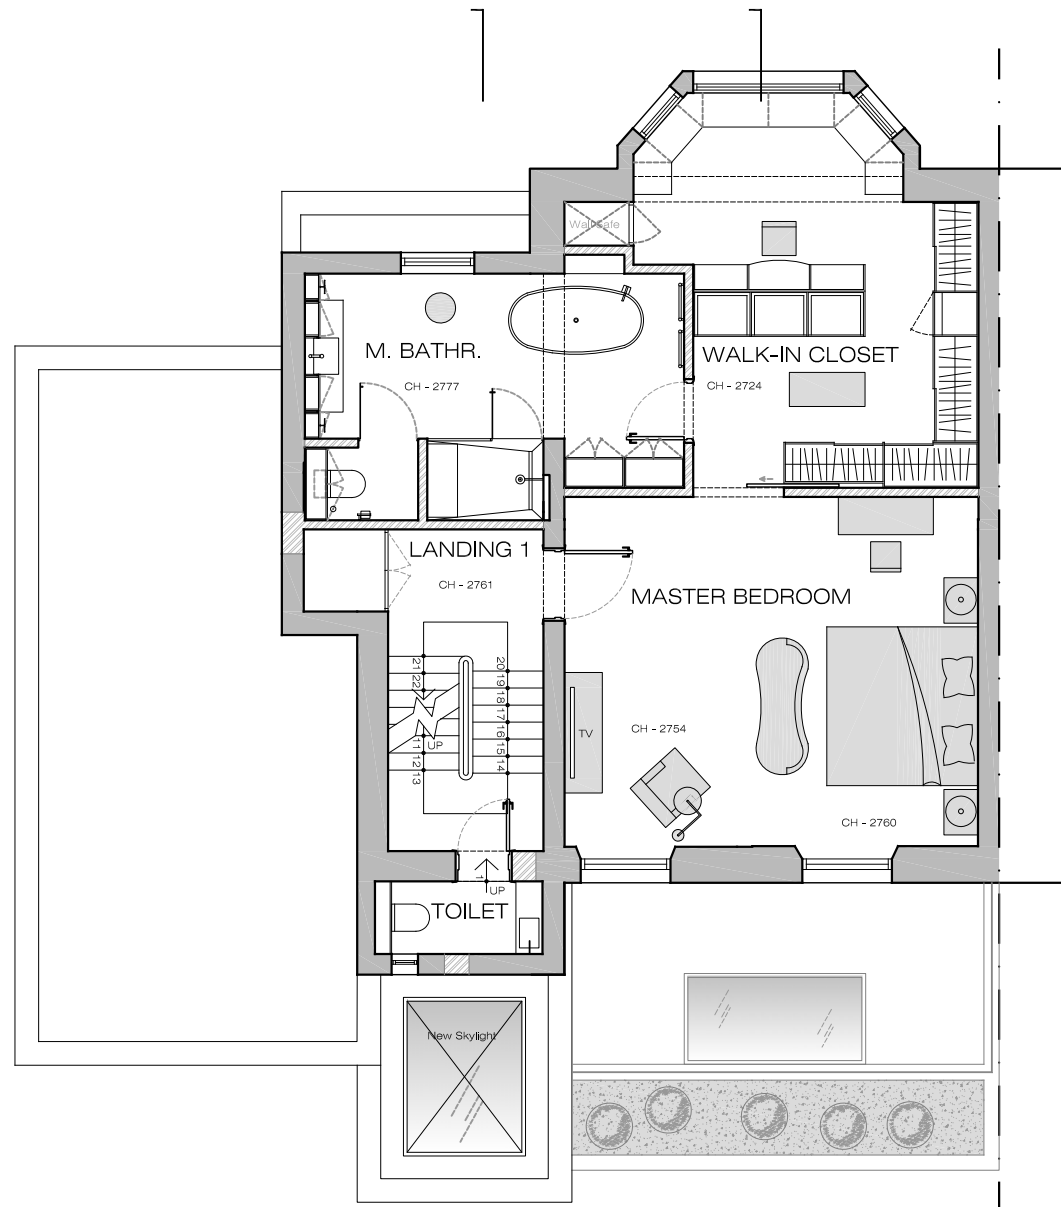

**PLEASE NOTE:**

- All dimensions to be checked on site before fabrication.
- Contractor to refer to engineers drawings before proceeding with works.
- All drawings and designs are covered by design right (intellectual property), and may not be distributed, copied or issue without written permission of the architect.
- All design concepts are the sole property of the architect and no adaptations, reproductions or copies may be made without written permission of the architect.
- These drawings are subject to any variation required or recommendation by any statutory authority, or for the better carrying out of the works.
- Samples to be provided by contractor for the architect approval.
- All finishes to architect satisfaction.
- All drawings to be approved by the architect before construction.

**ADDITIONAL NOTES:**

Rev	Issued for	Date	By	Issued	Rev	Issued for	Date	By	Issued

Client  
**PRIVATE CLIENT**

Architect  
 15 Eldon Grove, London NW3 5PT  
 Tel: +44 (0) 20 7 435 7105  
 architects@schneiderdesigners.co.uk  
 www.schneiderdesigners.co.uk

Project  
**44 Queens Grove**

Title  
**Proposed  
 1st and 2nd Floor Plans**

Status			
<b>Planning Application</b>			
Scale	Drawn	Issued	Date
1:100 @ A3	JL	JL	17-Feb-15
Drawing No			
<b>APL-103</b>			
Project No		Revision	
14_09		01	