


Previously Approved Changes

Application ref: 2013/2771/P

NOTES:
NO DIMENSIONAL CHECKS HAVE BEEN MADE.
FULL MEASURED SURVEY REQUIRED.

DRAWING AND DESIGN REMAIN COPYRIGHT
OF THE AUTHOR. ACTION WILL BE
TAKEN AGAINST UNAUTHORISED USE.

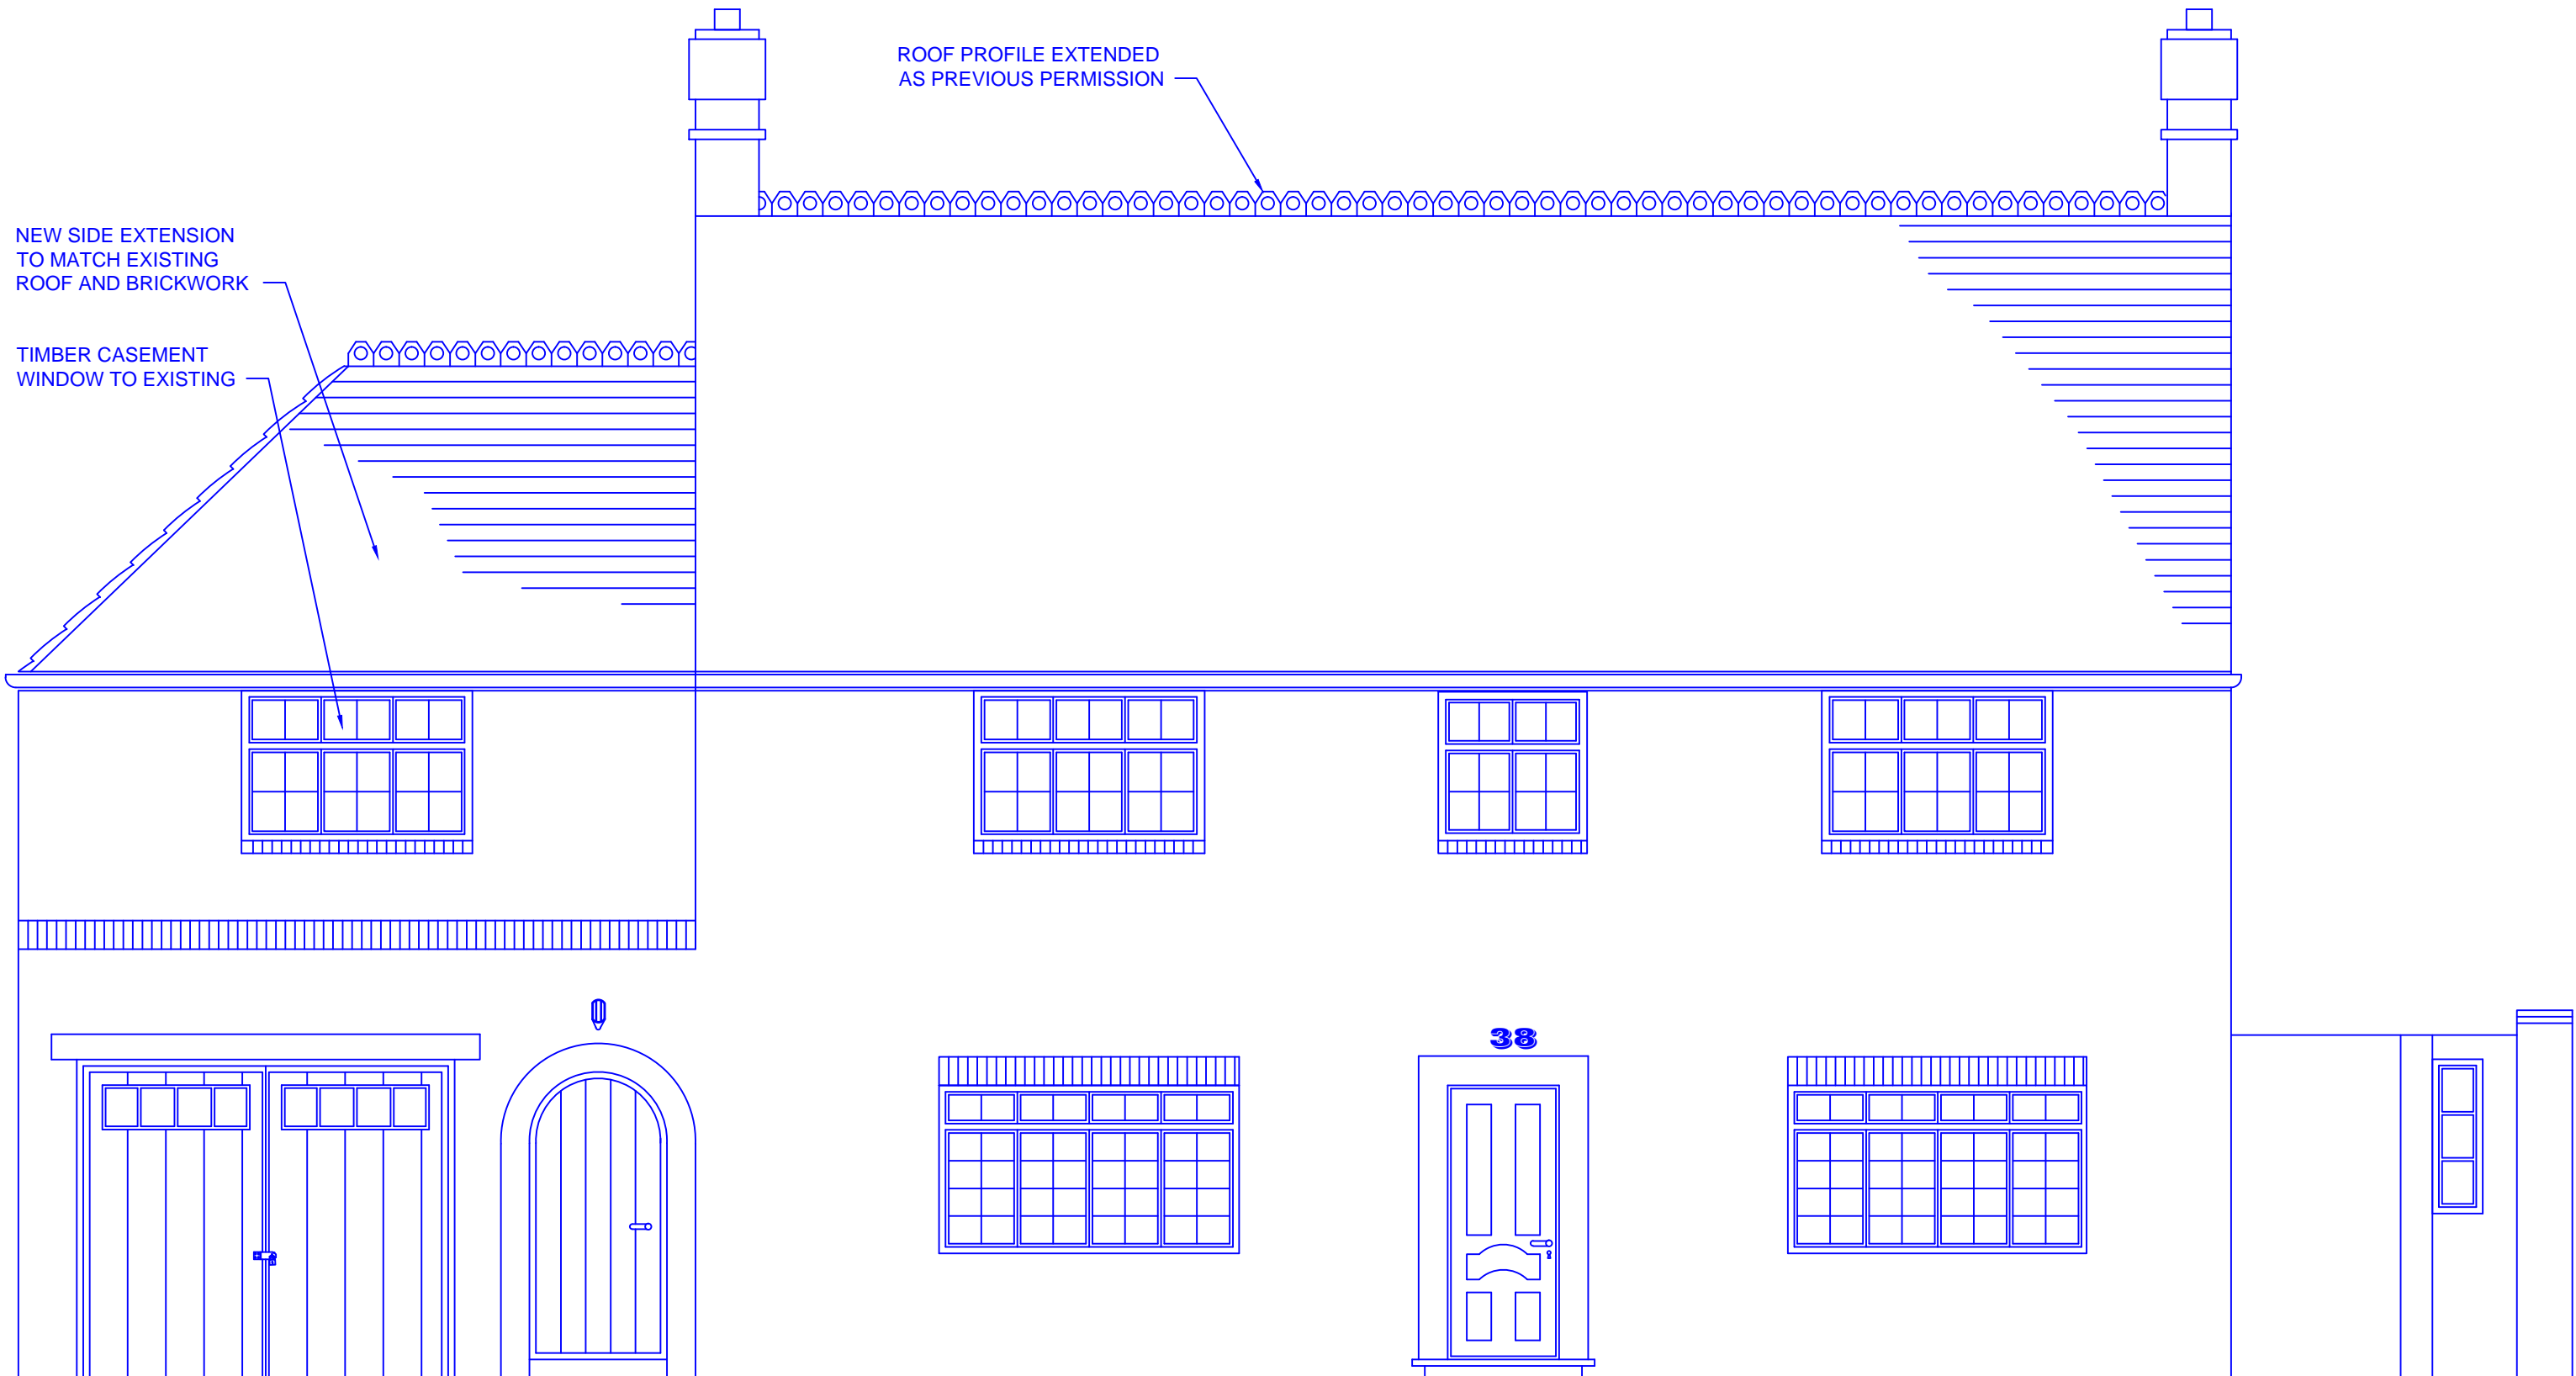

Drawing Title
Proposed Front Elevation

Project
38 Frognal Lane, Hampstead, London NW3

Scale
1:50 @A3

Drg Number
PL551

Previously Approved Changes

Application ref: 2013/2771/P

NOTES:
NO DIMENSIONAL CHECKS HAVE BEEN MADE.
FULL MEASURED SURVEY REQUIRED.
DRAWING AND DESIGN REMAIN COPYRIGHT
OF THE AUTHOR, ACTION WILL BE
TAKEN AGAINST UNAUTHORISED USE.



REAR ELEVATION




Drawing Title Proposed Rear Elevation	Project 38 Froggnal Lane, Hampstead, London NW3
Scale 1:50 @A3	Drg Number PL552

Previously Approved Changes

Application ref: 2013/2771/P

NOTES:
NO DIMENSIONAL CHECKS HAVE BEEN MADE.
FULL MEASURED SURVEY REQUIRED.
DRAWING AND DESIGN REMAIN COPYRIGHT
OF THE AUTHOR. ACTION WILL BE
TAKEN AGAINST UNAUTHORISED USE.

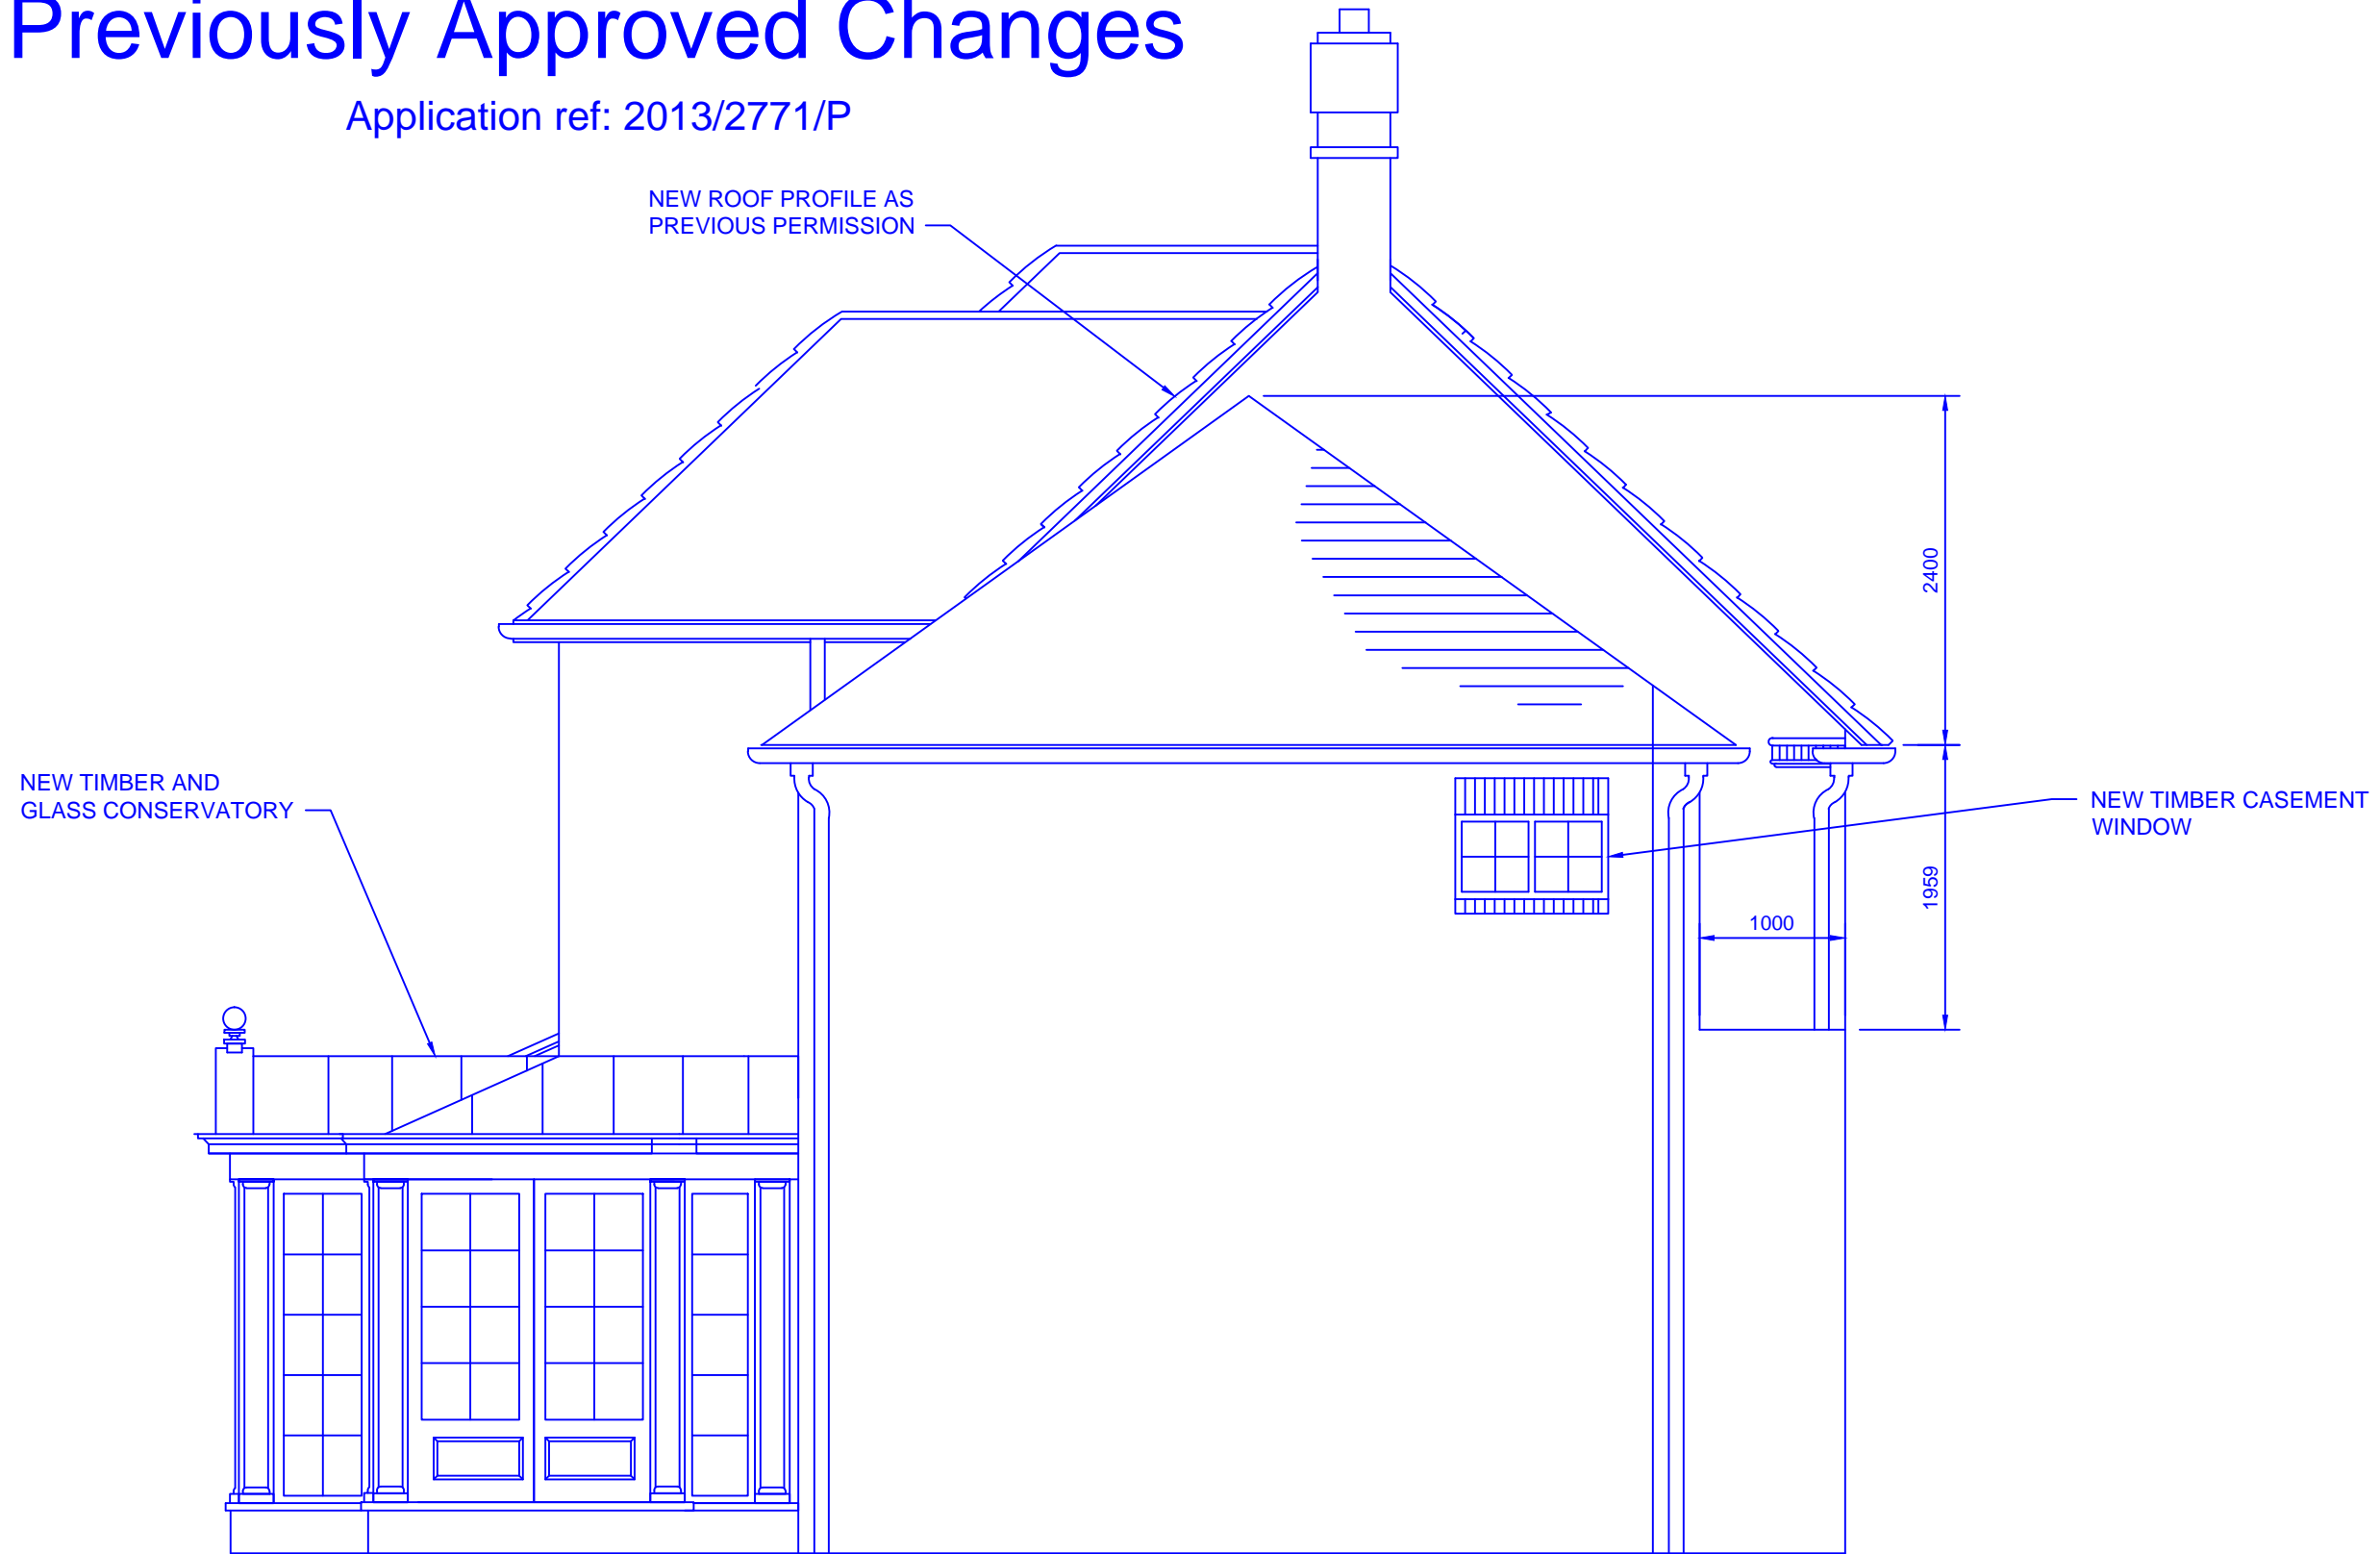

EAST SIDE ELEVATION




Drawing Title Proposed East Elevation	Project 38 Frognal Lane, Hampstead, London NW3
Scale 1:50 @A3	Drg Number PL553

Previously Approved Changes

Application ref: 2013/2771/P

NOTES:
NO DIMENSIONAL CHECKS HAVE BEEN MADE.
FULL MEASURED SURVEY REQUIRED.
DRAWING AND DESIGN REMAIN COPYRIGHT
OF THE AUTHOR. ACTION WILL BE
TAKEN AGAINST UNAUTHORISED USE.

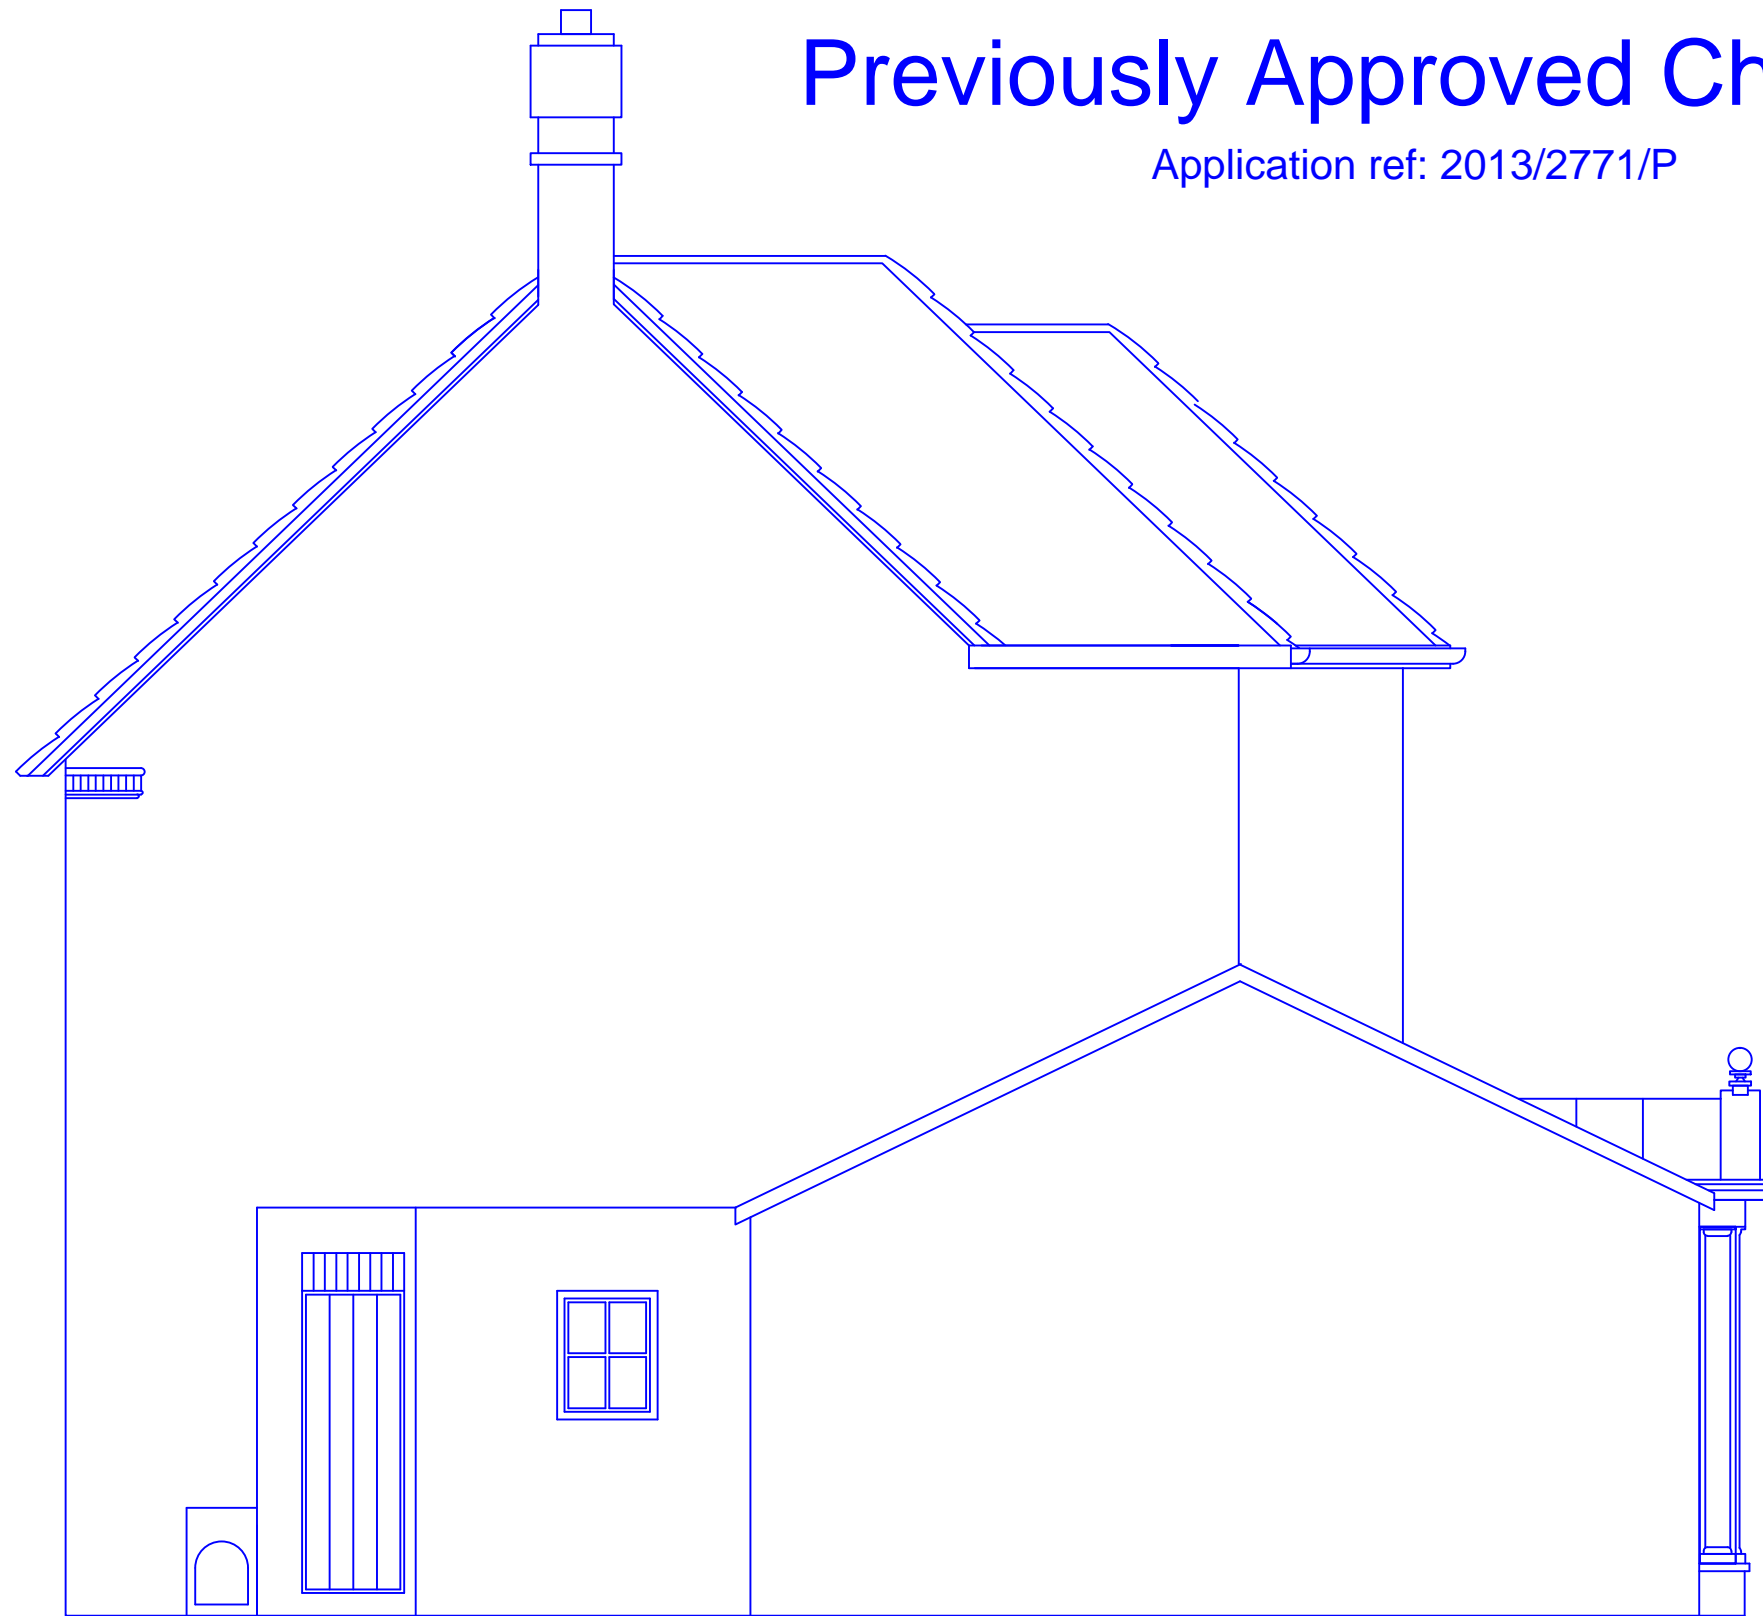

Drawing Title
Proposed West Elevation

Project
38 Frognal Lane, Hampstead, London NW3

Scale
1:50 @A3

Drg Number
PL554