

Previously Approved Changes

Application ref: 2013/5313/P

NOTES:
NO DIMENSIONAL CHECKS HAVE BEEN MADE.
FULL MEASURED SURVEY REQUIRED.
DRAWING AND DESIGN REMAIN COPYRIGHT
OF THE AUTHOR. ACTION WILL BE
TAKEN AGAINST UNAUTHORISED USE.



Drawing Title Proposed Front Elevation		Project 38 Frognal Lane, Hampstead, London NW3	
Scale 1:50 @A3		Drg Number PL651	Rev B

Previously Approved Changes

Application ref: 2013/5313/P

NOTES:
NO DIMENSIONAL CHECKS HAVE BEEN MADE.
FULL MEASURED SURVEY REQUIRED.
DRAWING AND DESIGN REMAIN COPYRIGHT
OF THE AUTHOR. ACTION WILL BE
TAKEN AGAINST UNAUTHORISED USE.



Drawing Title Proposed Rear Elevation	Project 38 Frognal Lane, Hampstead, London NW3
Scale 1:50 @A3	Drg Number PL652
	Rev B


NOTES:

NO DIMENSIONAL CHECKS HAVE BEEN MADE.
FULL MEASURED SURVEY REQUIRED.

DRAWING AND DESIGN REMAIN COPYRIGHT
OF THE AUTHOR. ACTION WILL BE
TAKEN AGAINST UNAUTHORISED USE.

Previously Approved Changes

Application ref: 2013/5313/P

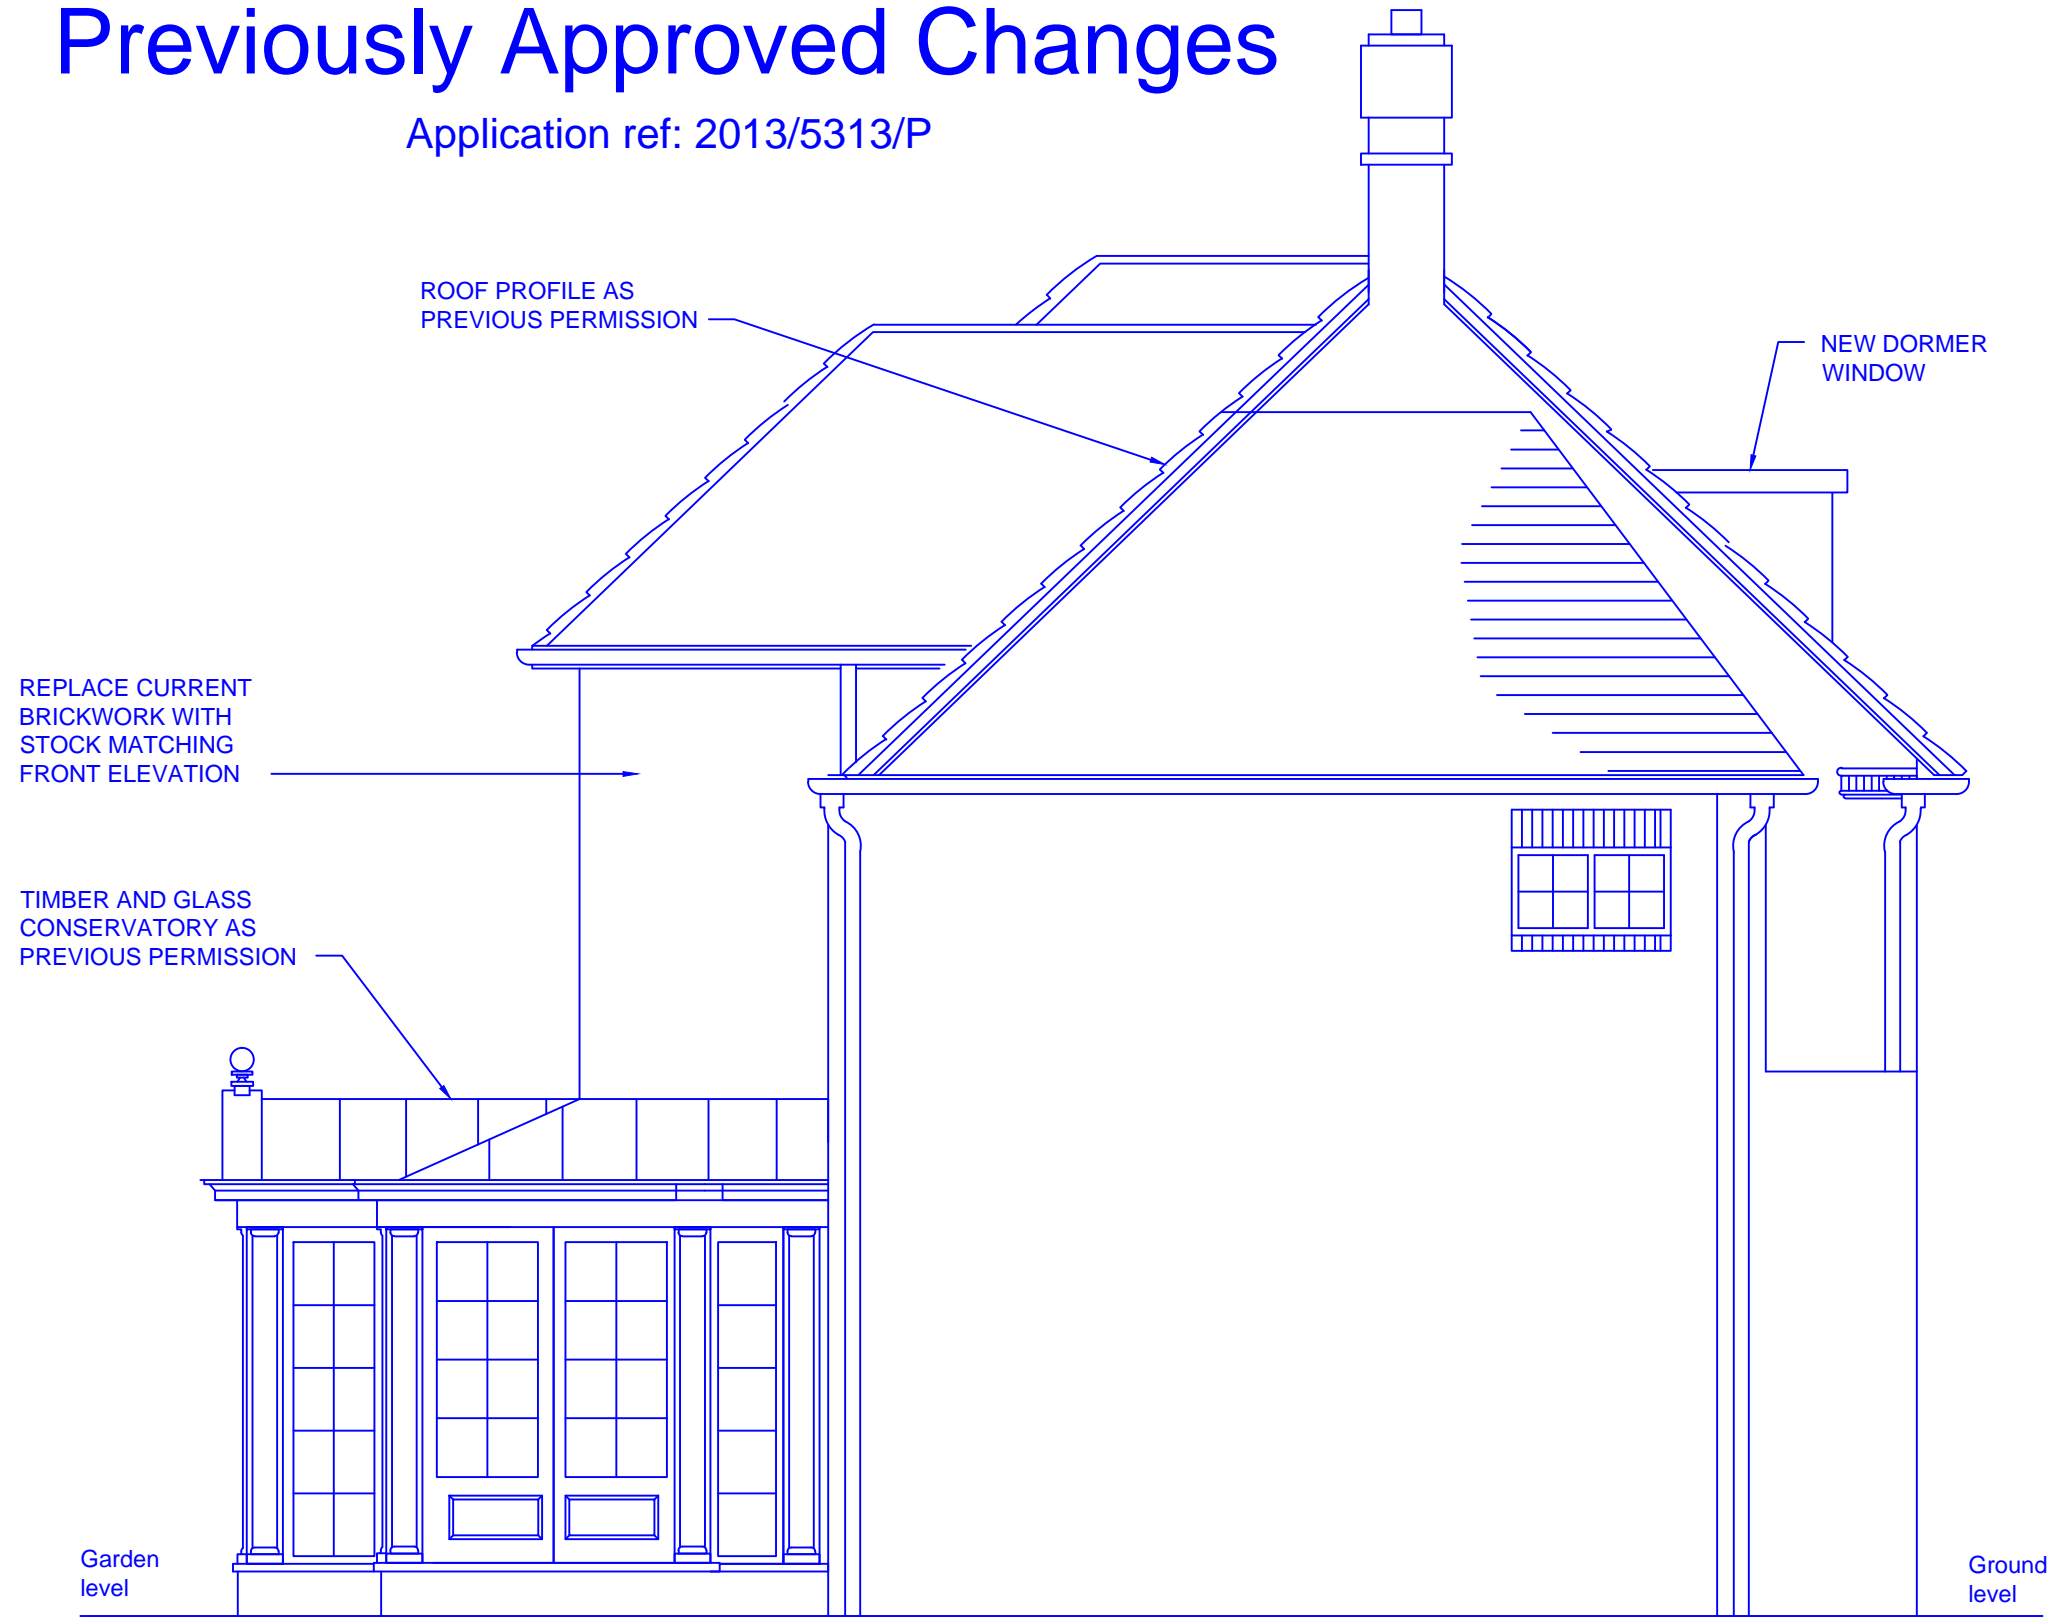


Drawing Title Proposed East Elevation	Project 38 Frognal Lane, Hampstead, London NW3
Scale 1:50 @A3	Drg Number PL653
	Rev B

Previously Approved Changes

Application ref: 2013/5313/P

NOTES:
NO DIMENSIONAL CHECKS HAVE BEEN MADE.
FULL MEASURED SURVEY REQUIRED.
DRAWING AND DESIGN REMAIN COPYRIGHT
OF THE AUTHOR. ACTION WILL BE
TAKEN AGAINST UNAUTHORISED USE.

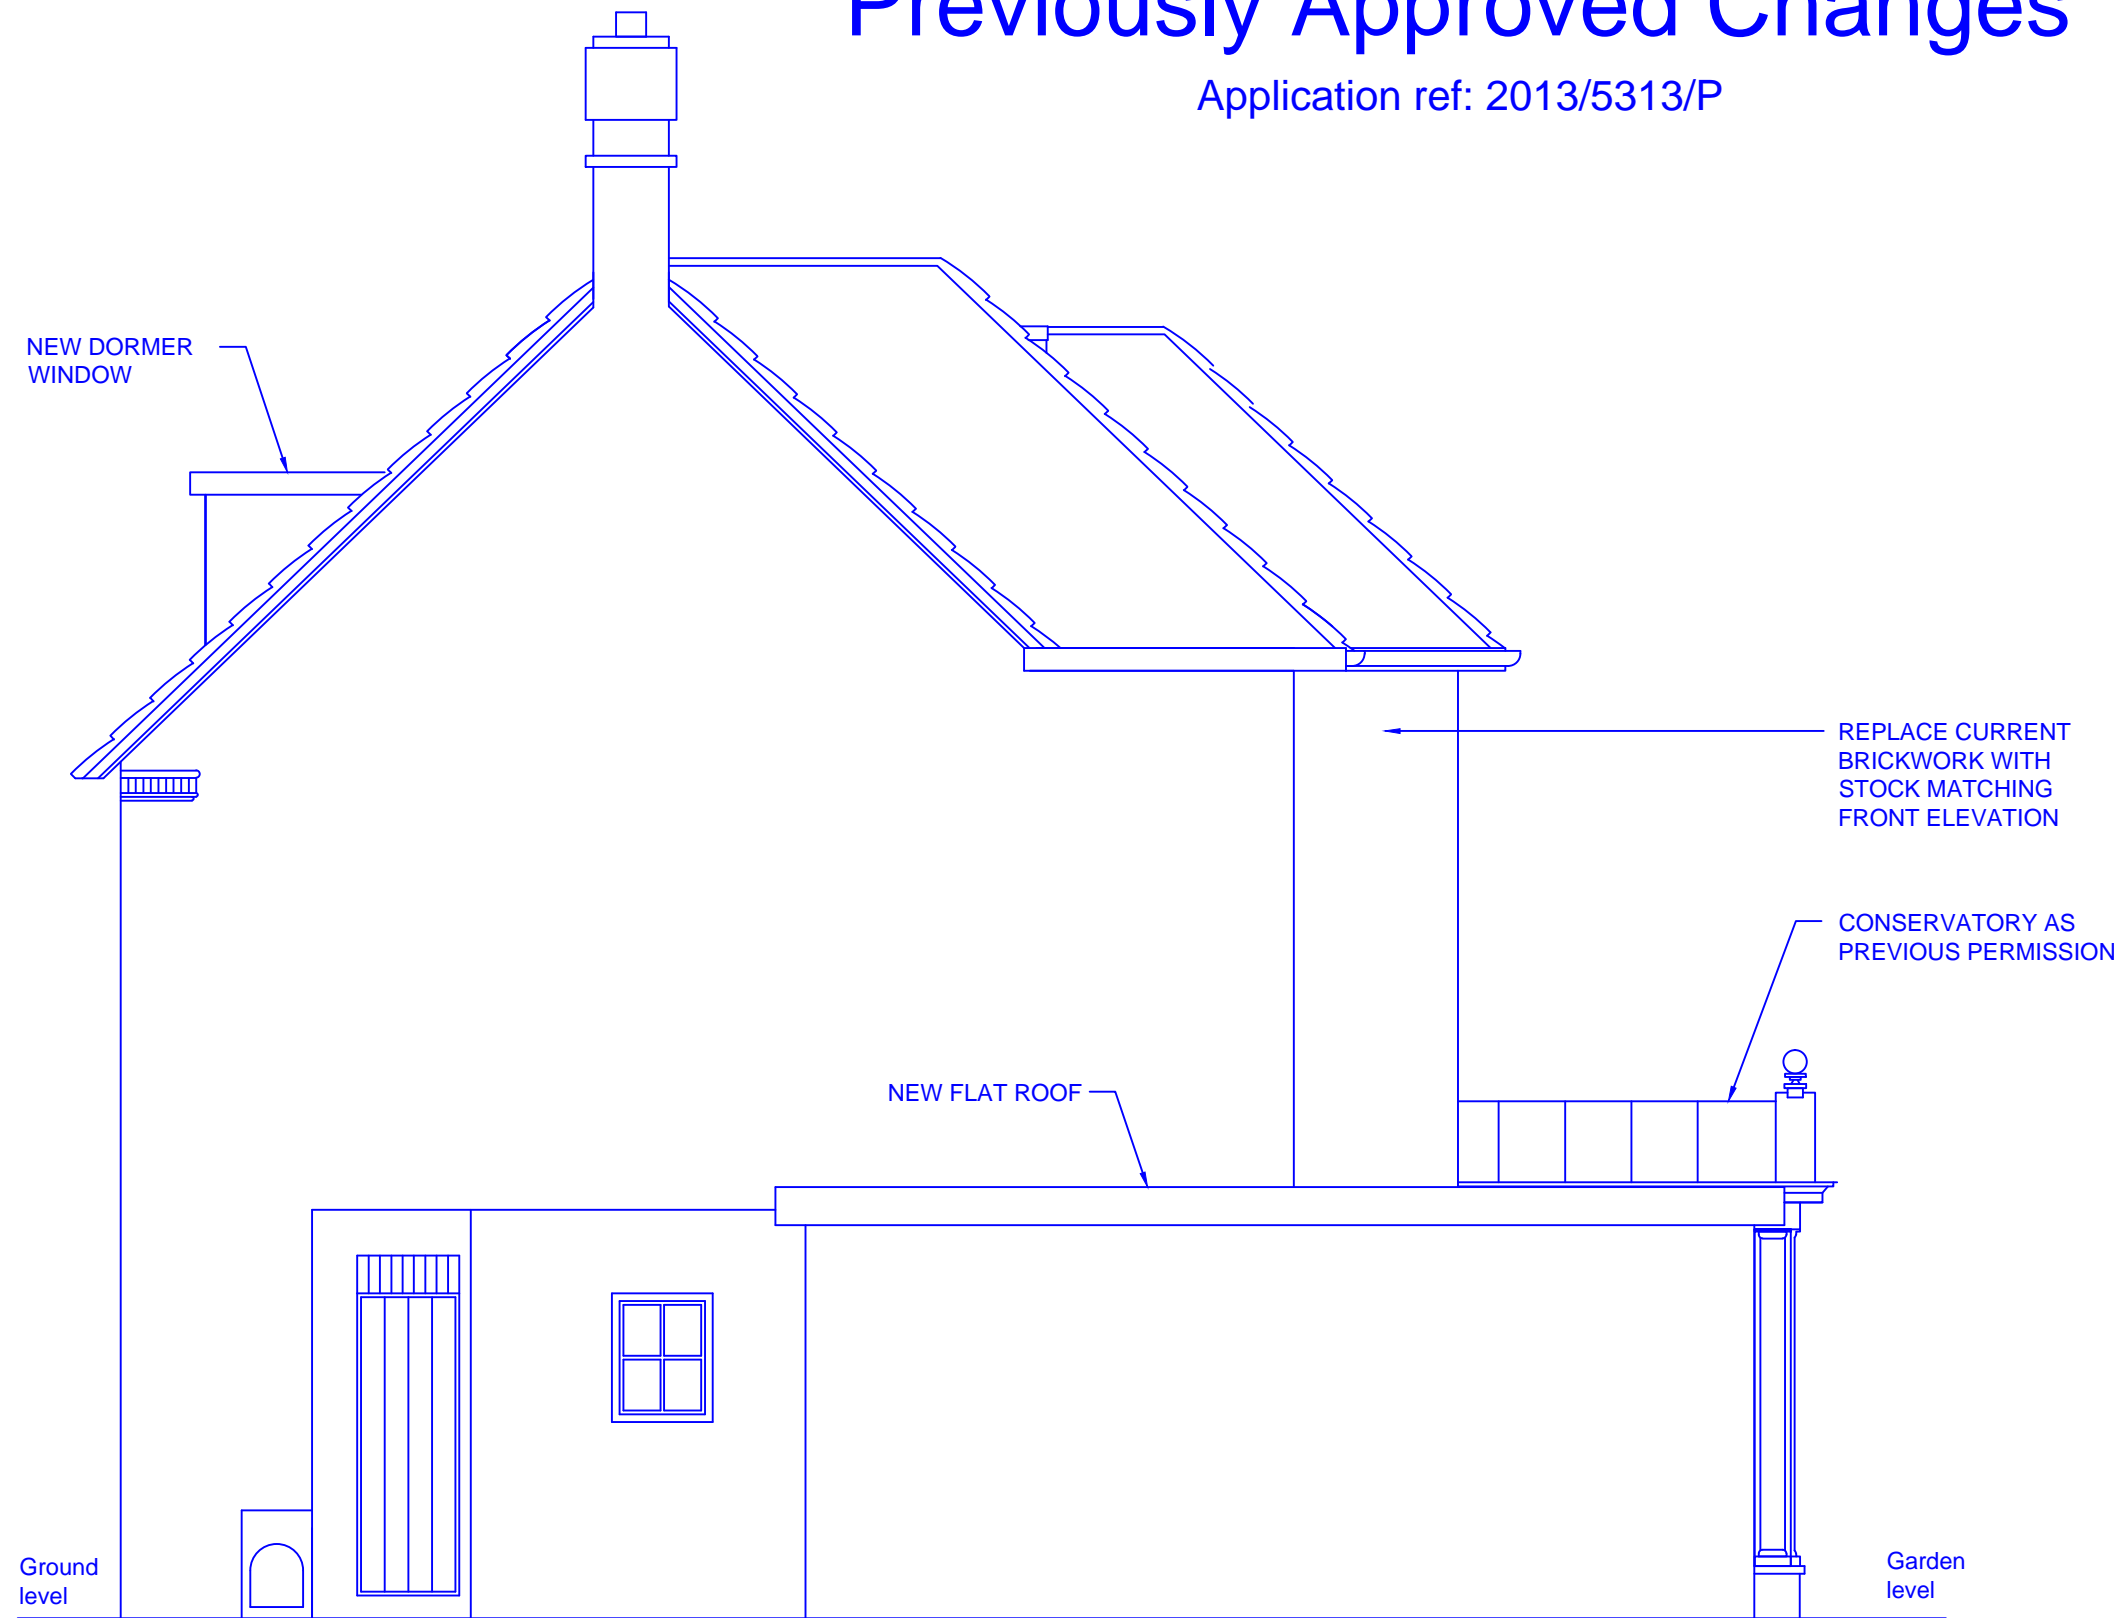

Drawing Title
Proposed West Elevation

Project
38 Frognal Lane, Hampstead, London NW3

Scale
1:50 @A3

Drg Number
PL654

Rev
B