


NOTES:



Key:

Front Elevation - Existing & Proposed

Existing:

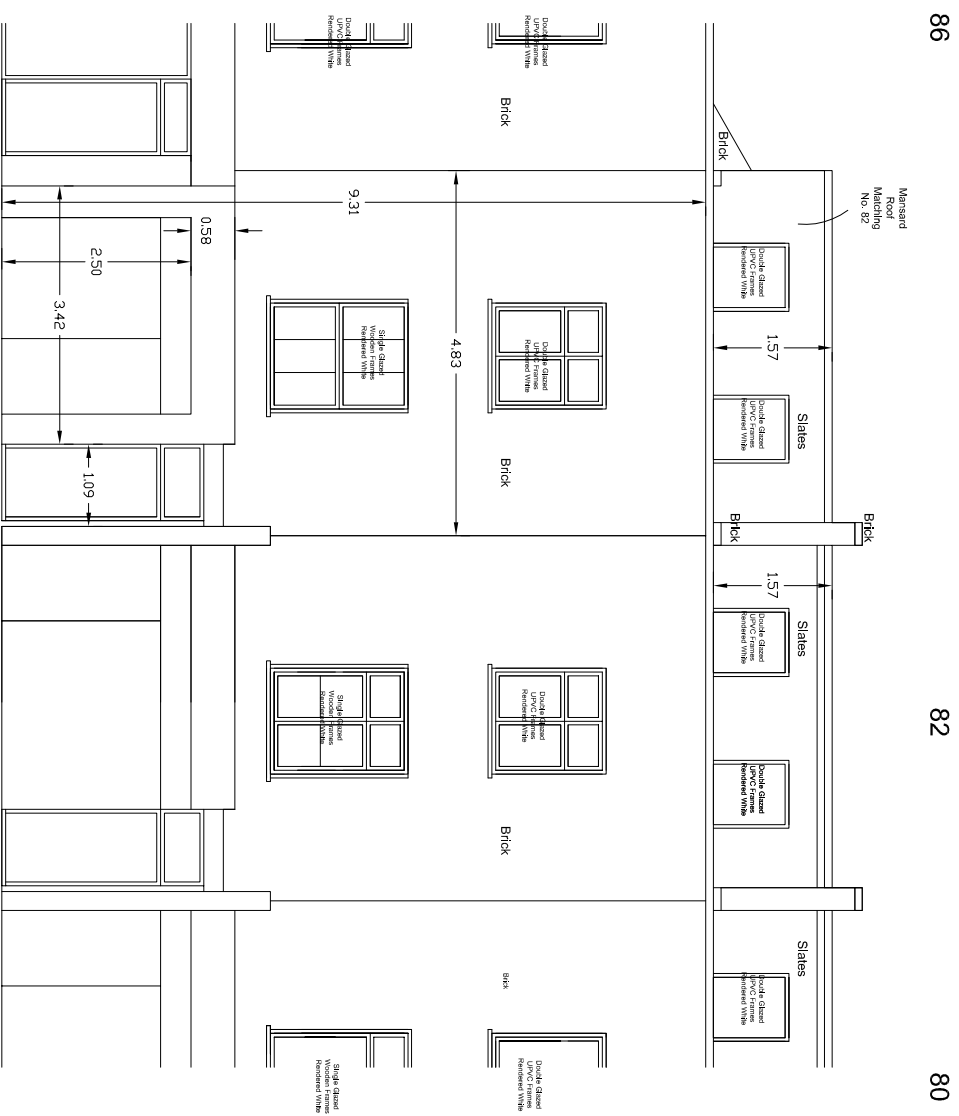

Proposed:

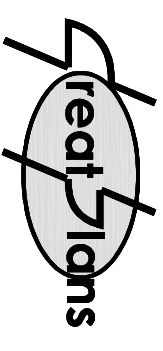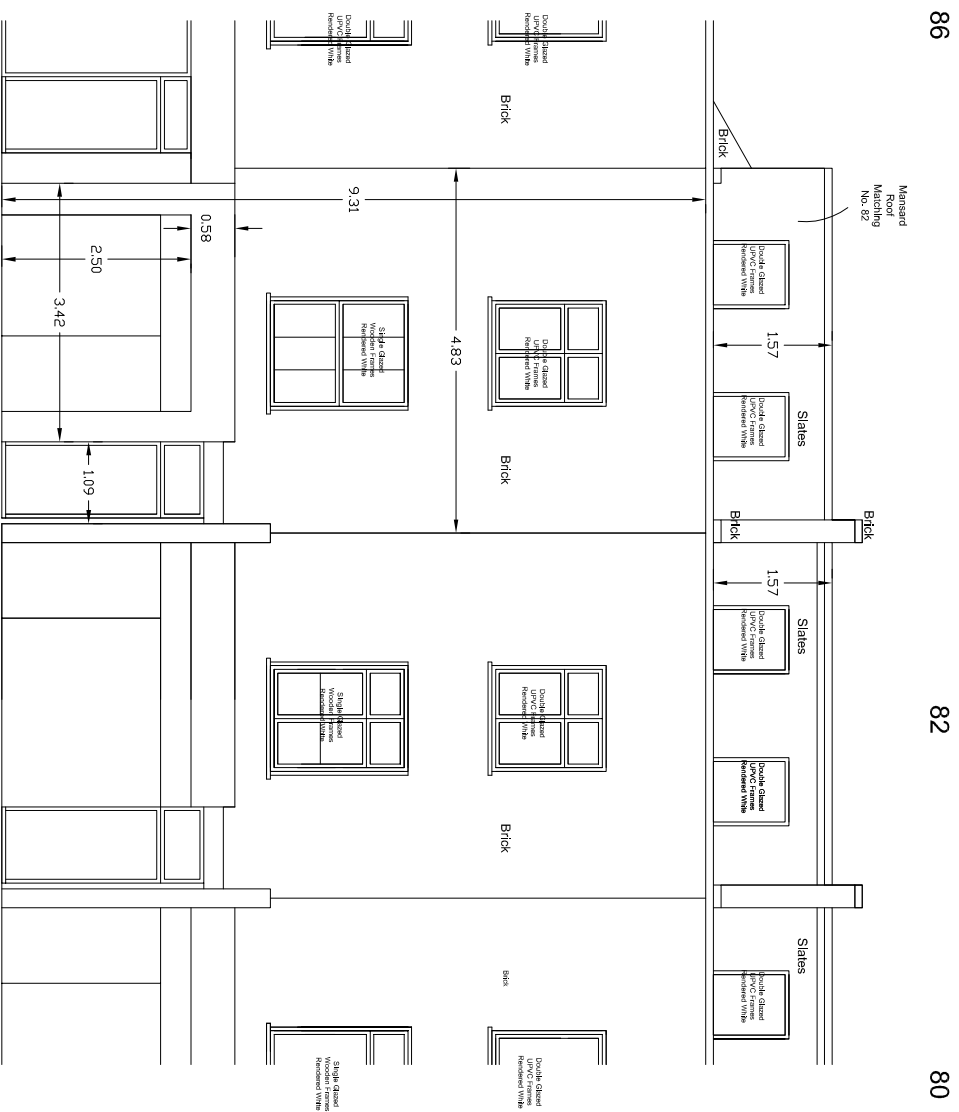


Contacts:
Tel: 07976 9228 789
E-Mail: joelgray@greatplans.co.uk

Client:
Leo Kaufman
100 Princes Park Avenue
London NW11 0JX

Location:
84 Parkway
London NW1

Scale: 1:100 @ A3

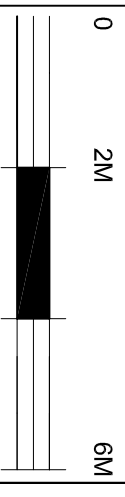

Date: 29-01-15
Drawn By: Joel Gray

Drg No: 04