


1B Fellow Road, London NW3 3LR
Proposed First Floor Plans With
Conservatory Roof Alteration

Scale 1:50
Date: Nov 2024
Drawing No 14/16/01A

FIRST FLOOR

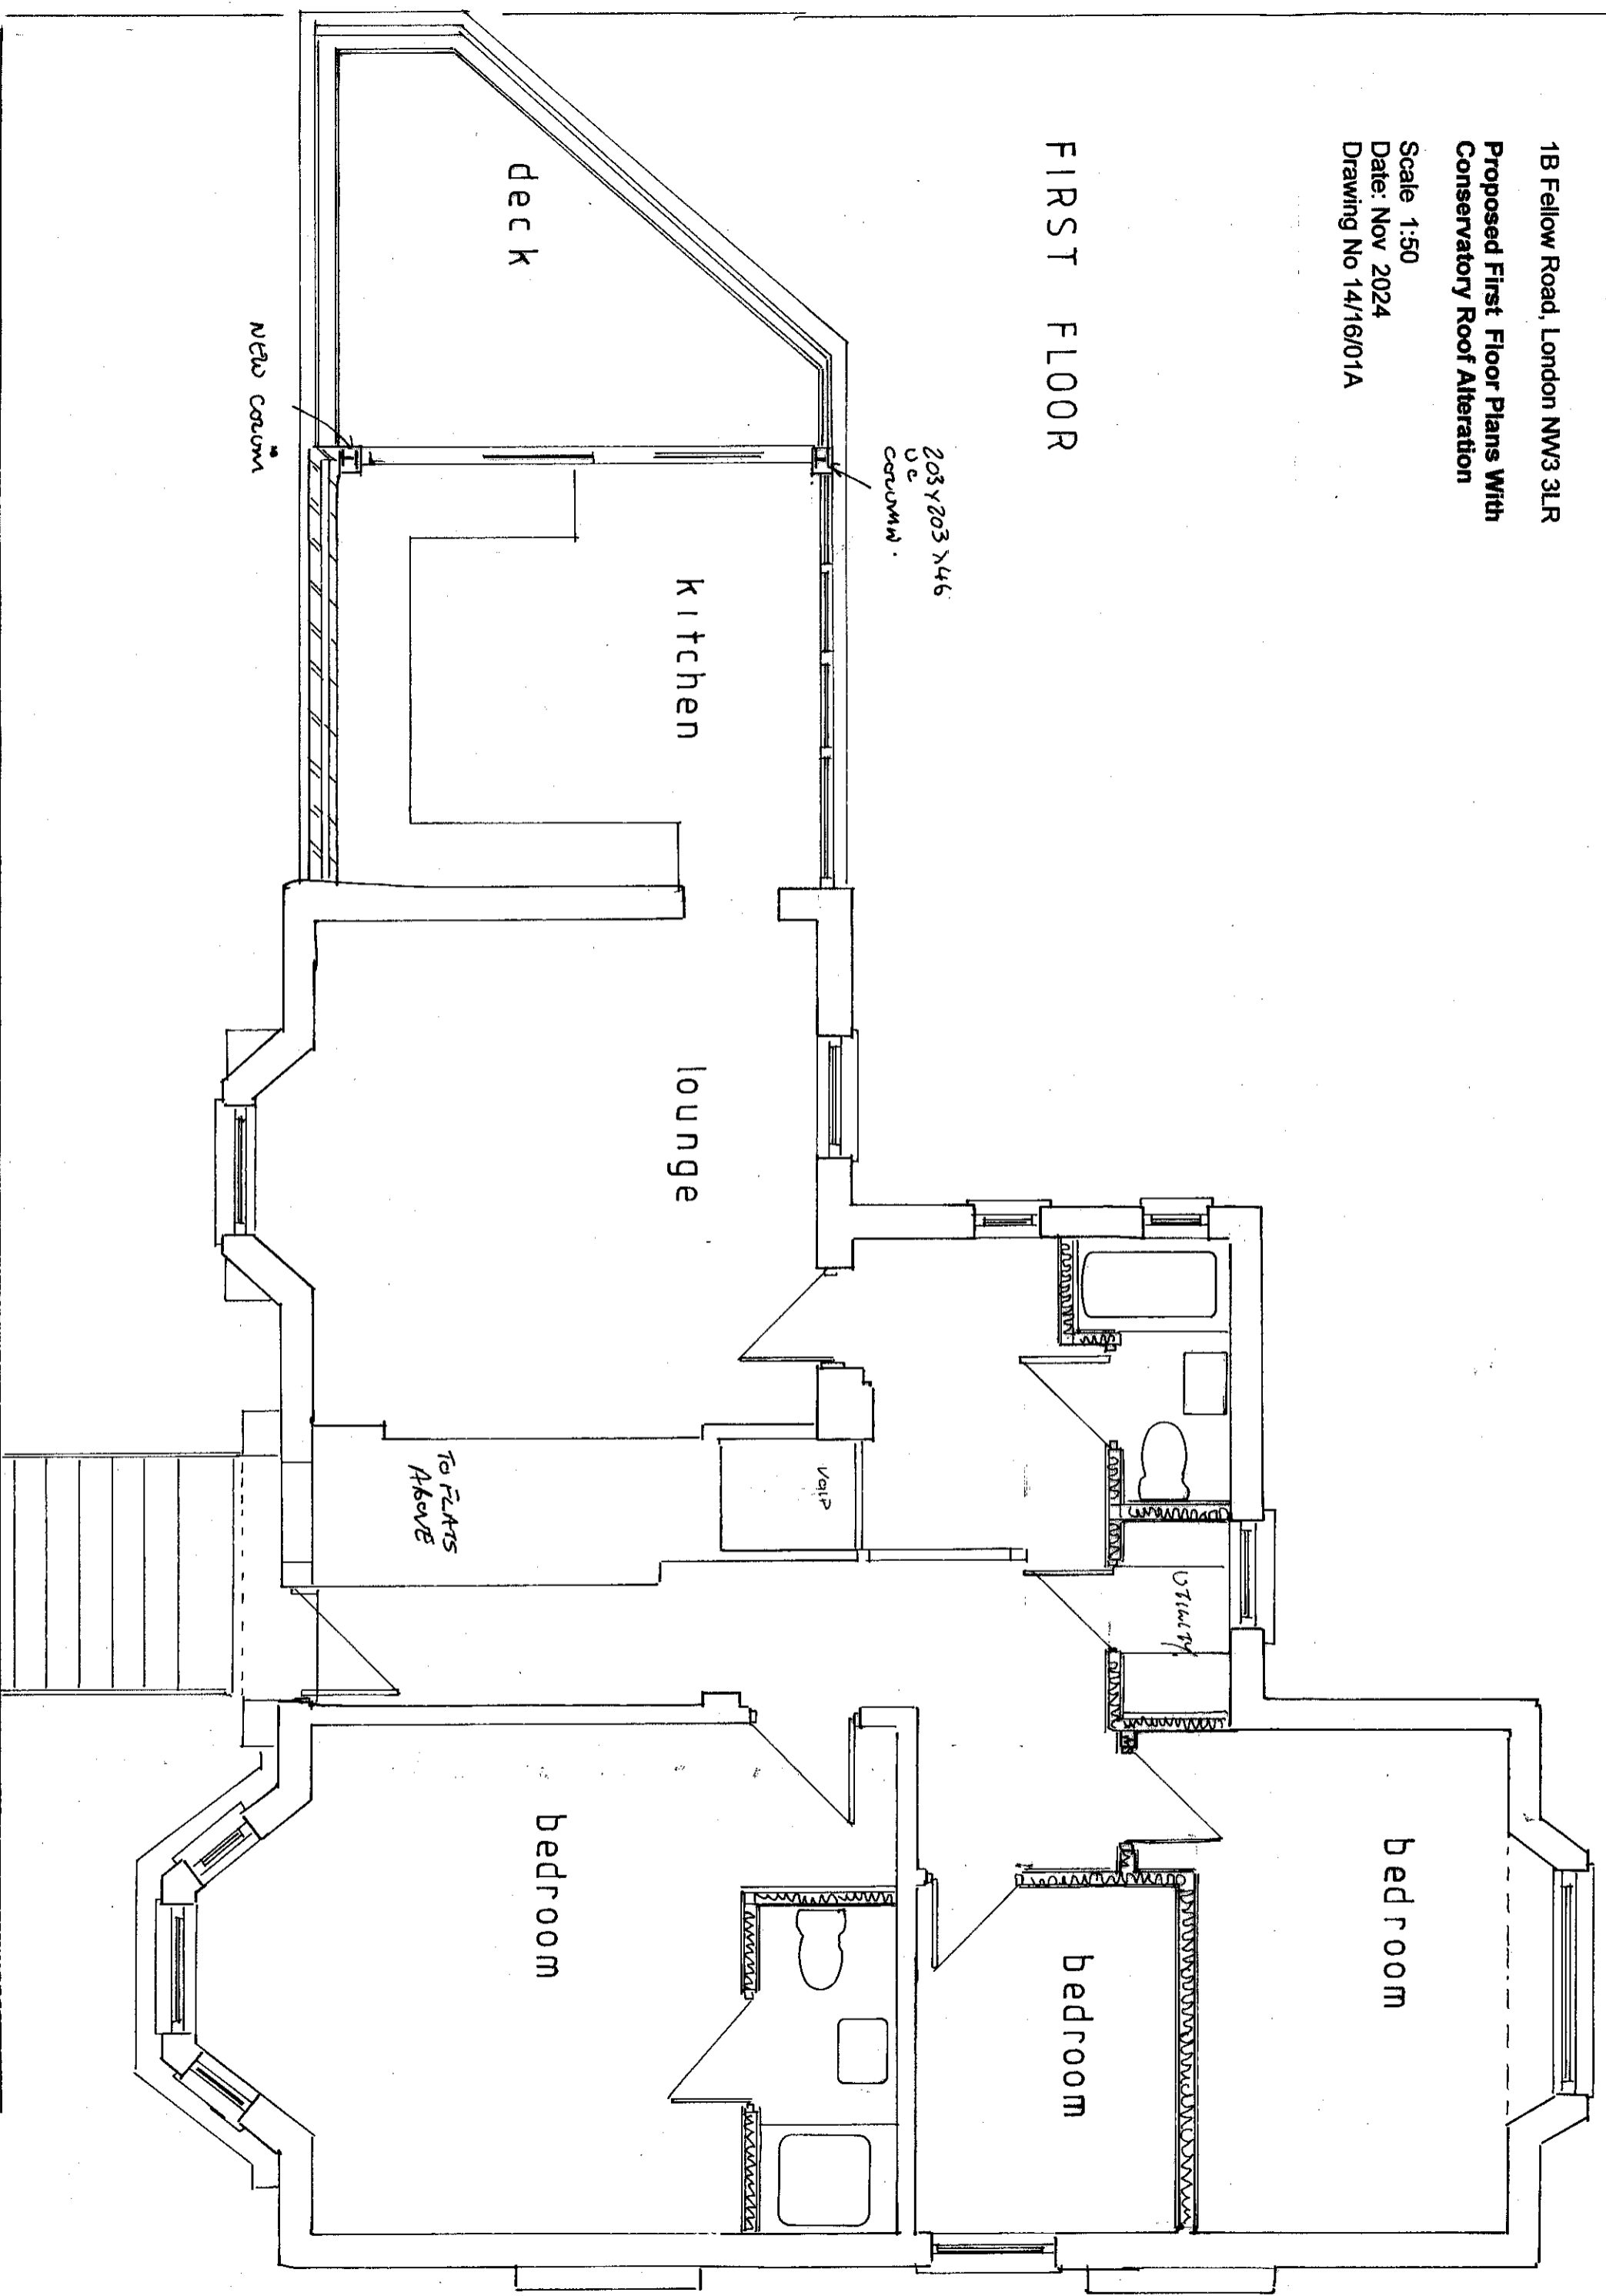

deck

kitchen

lounge

To FLATS
ABOVE

Vap

utility

bedroom

bedroom

bedroom

NFB20 COLUMN

203x203 UC
COLUMN

1B Fellow Road, London NW3 3LR

**Proposed Front Elevation With
Conservatory Roof Alteration**

Scale 1:50

Date: Nov 2024


Drawing No 14/16/04A




1B Fellow Road, London NW3 3LR

**Proposed Rear Elevation With
Conservatory Roof Alteration**

Scale 1:50
Date: Nov 2024
Drawing No 14/16/02A

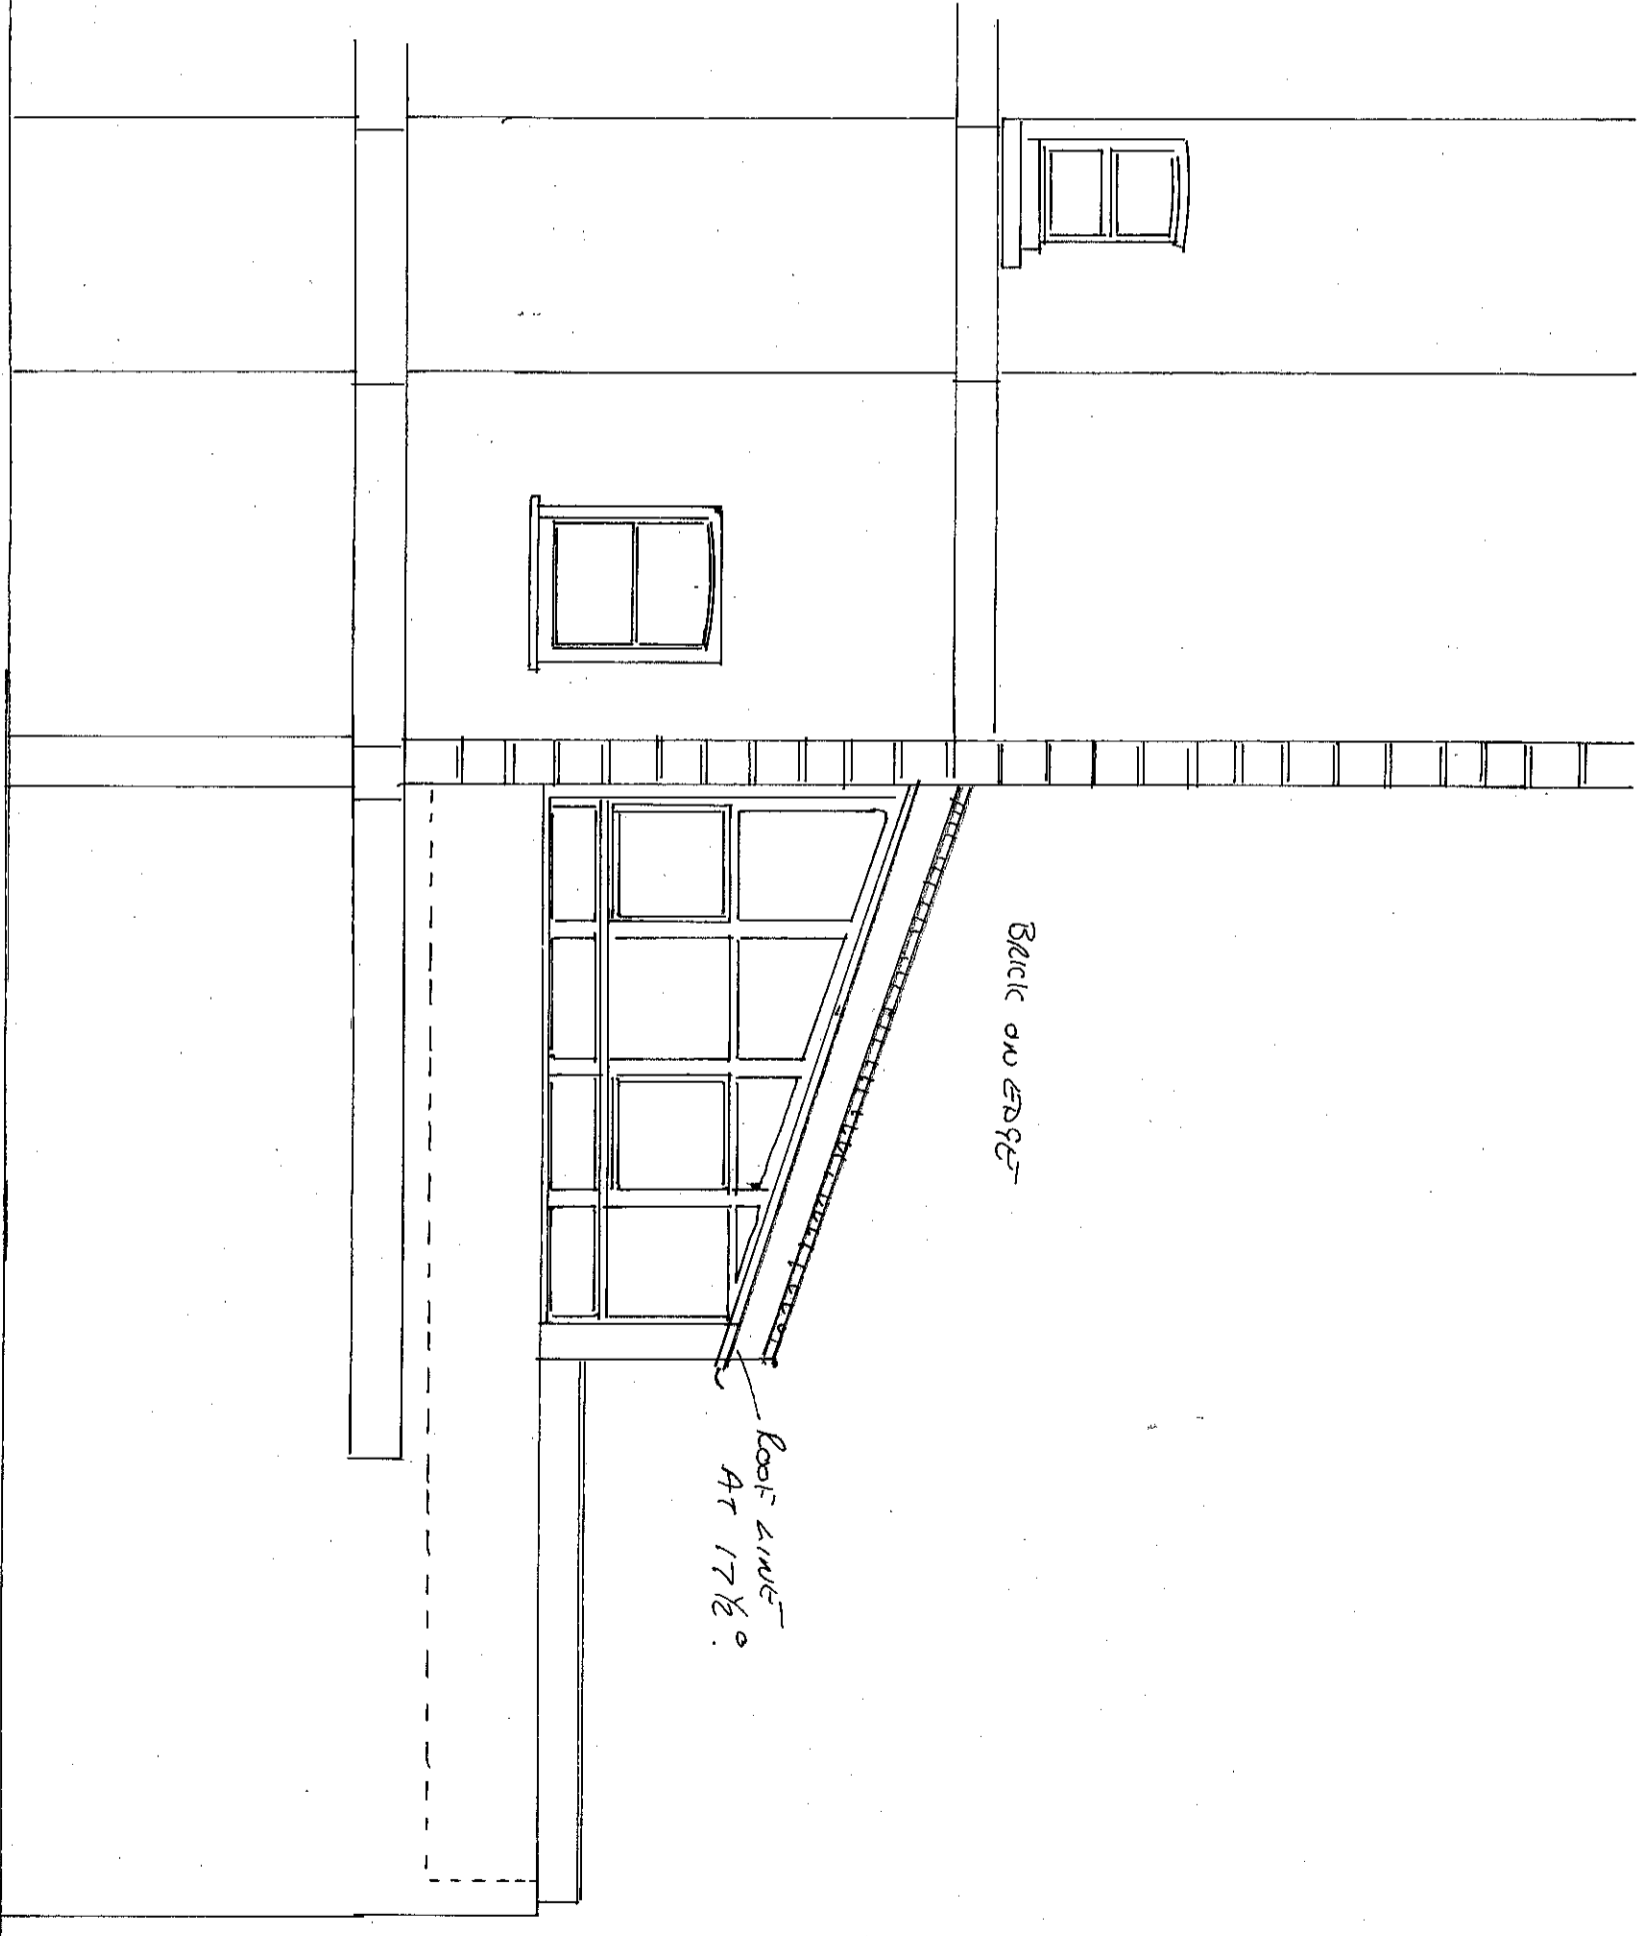

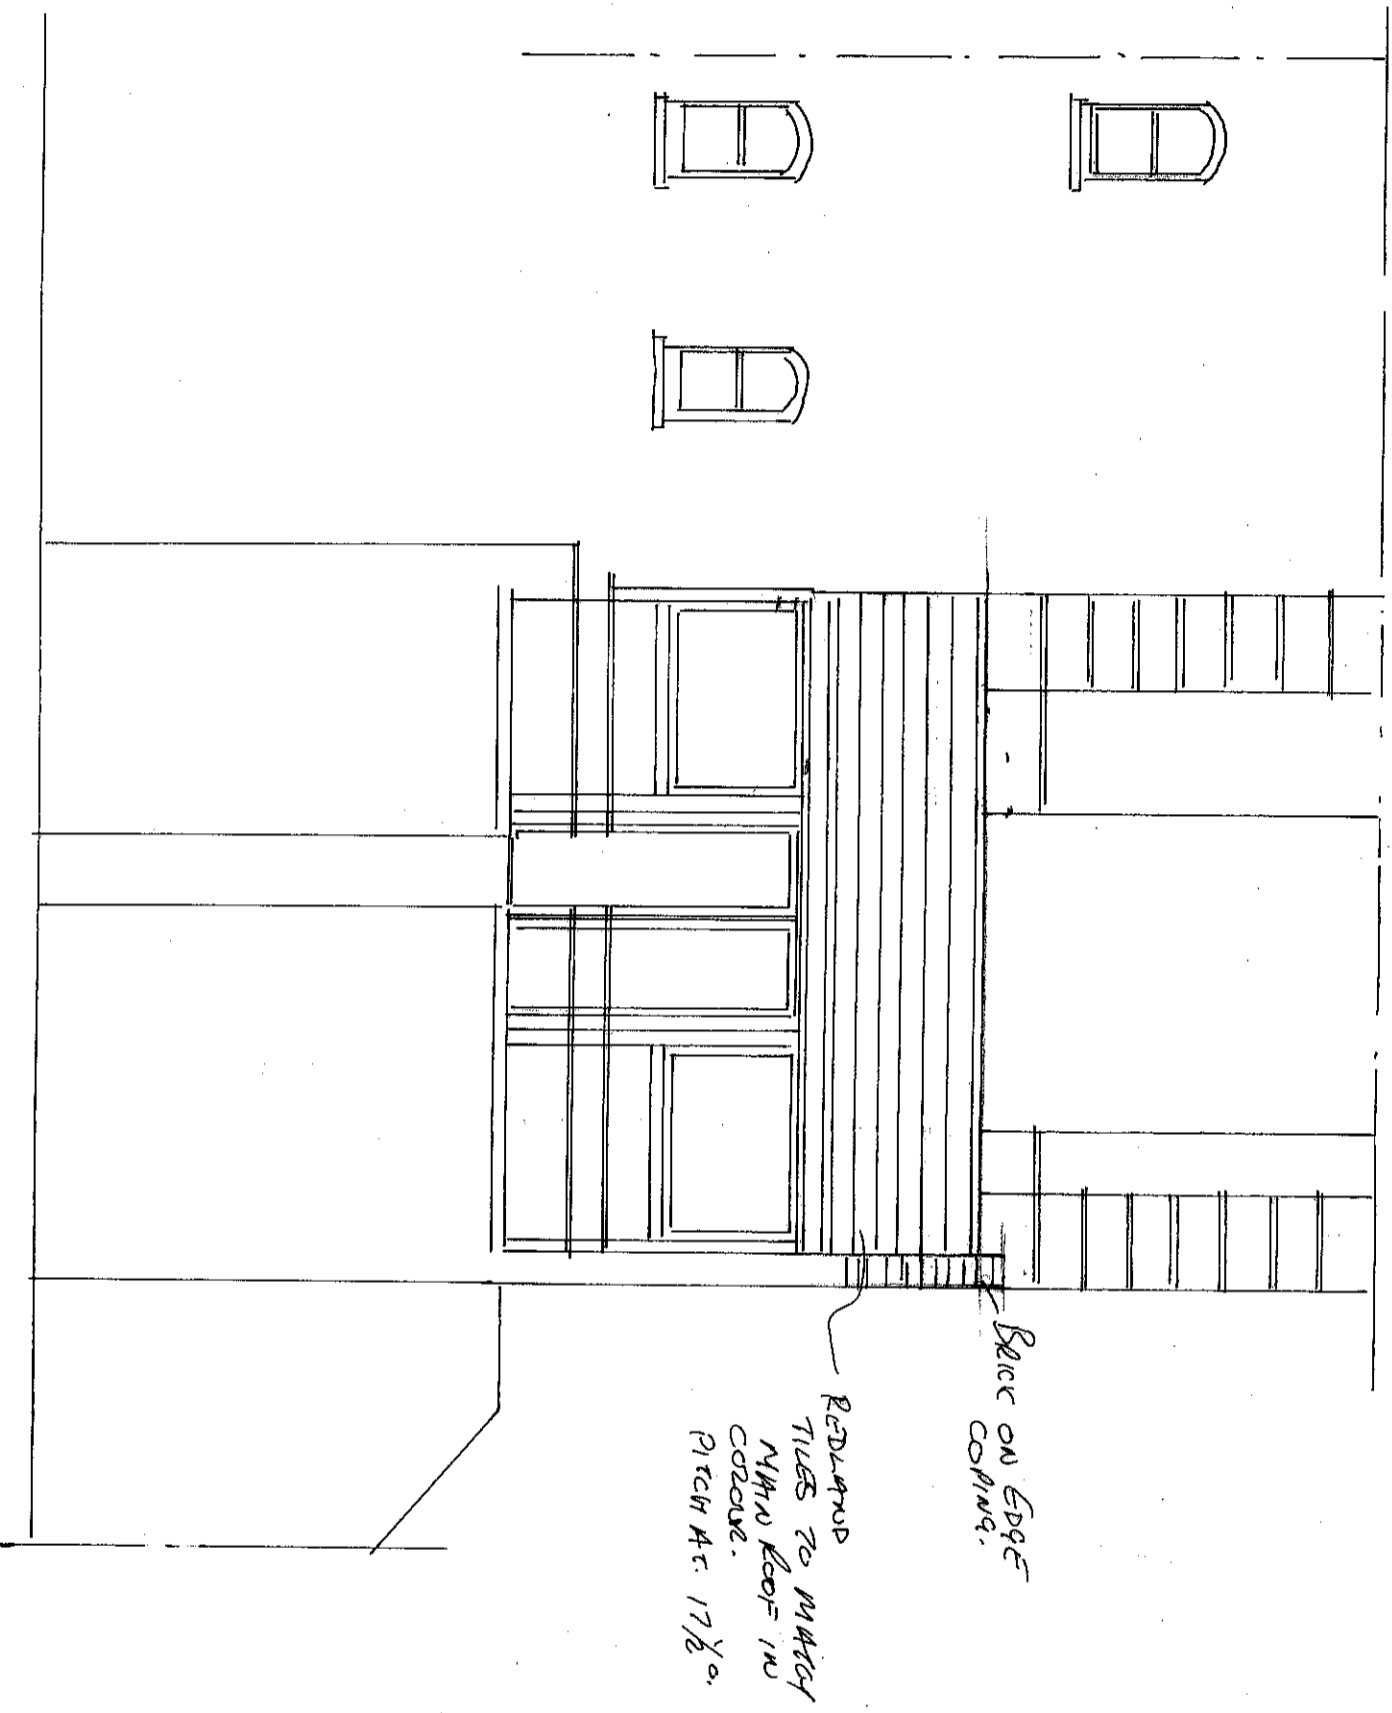

1B Fellow Road, London NW3 3LR

**Proposed Side Elevation With
Conservatory Roof Alteration**

Scale 1:50
Date: Nov 2024
Drawing No 14/16/03A