

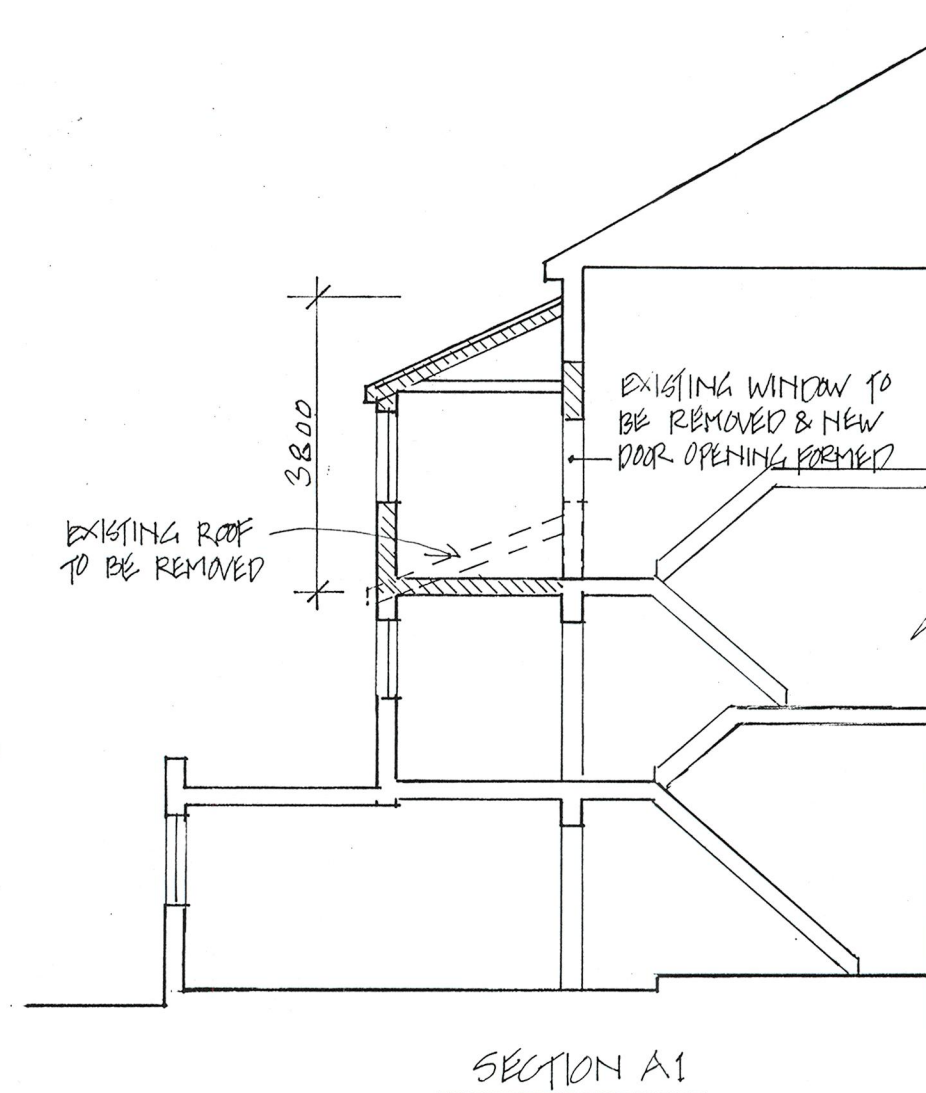
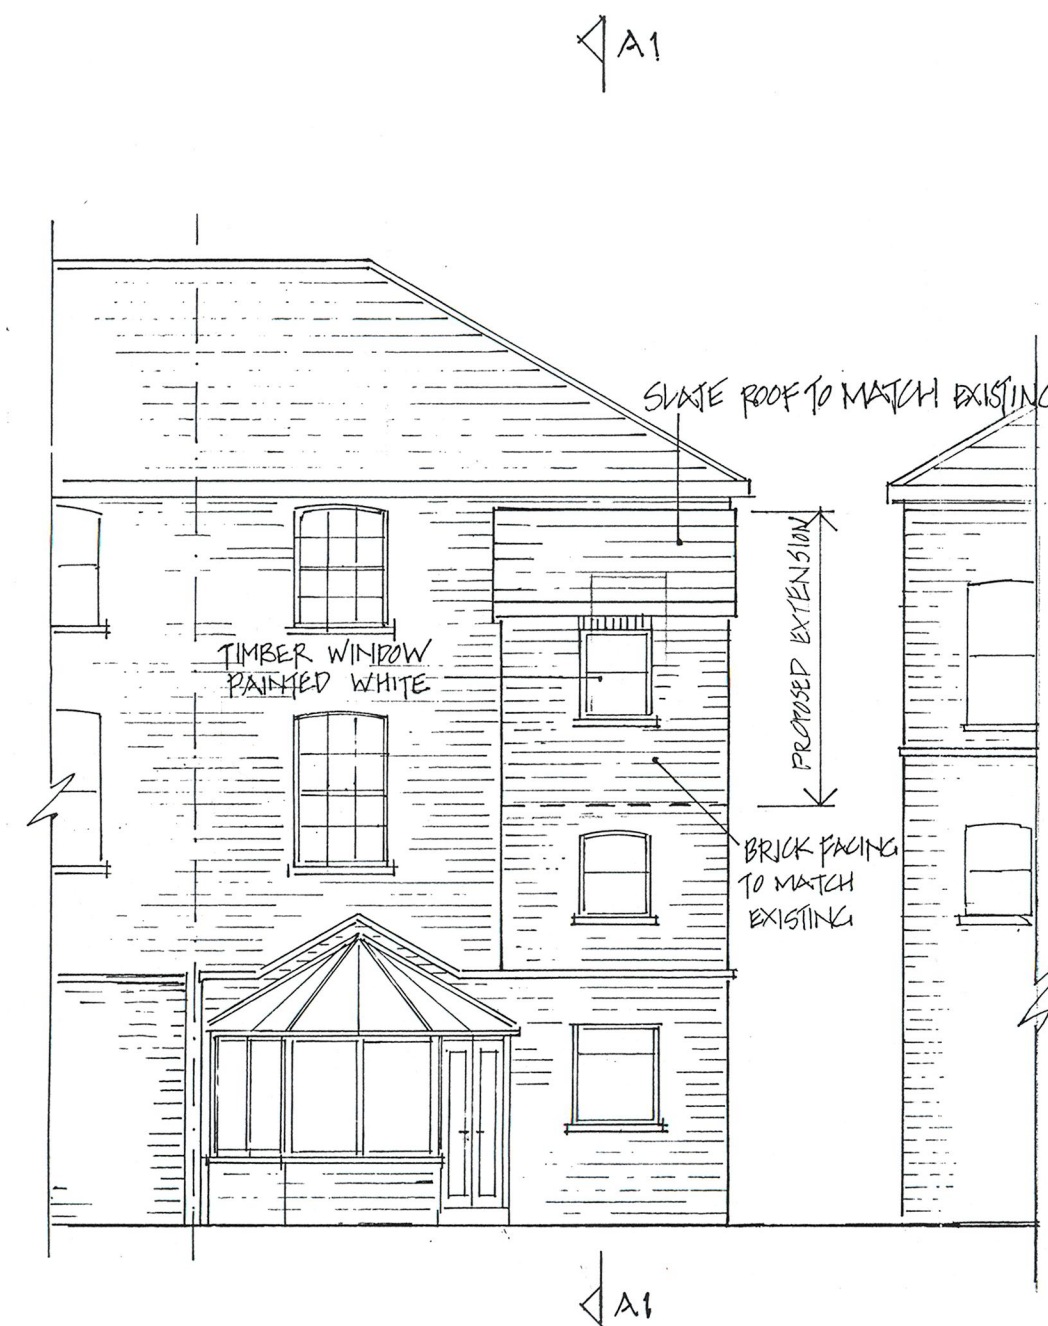



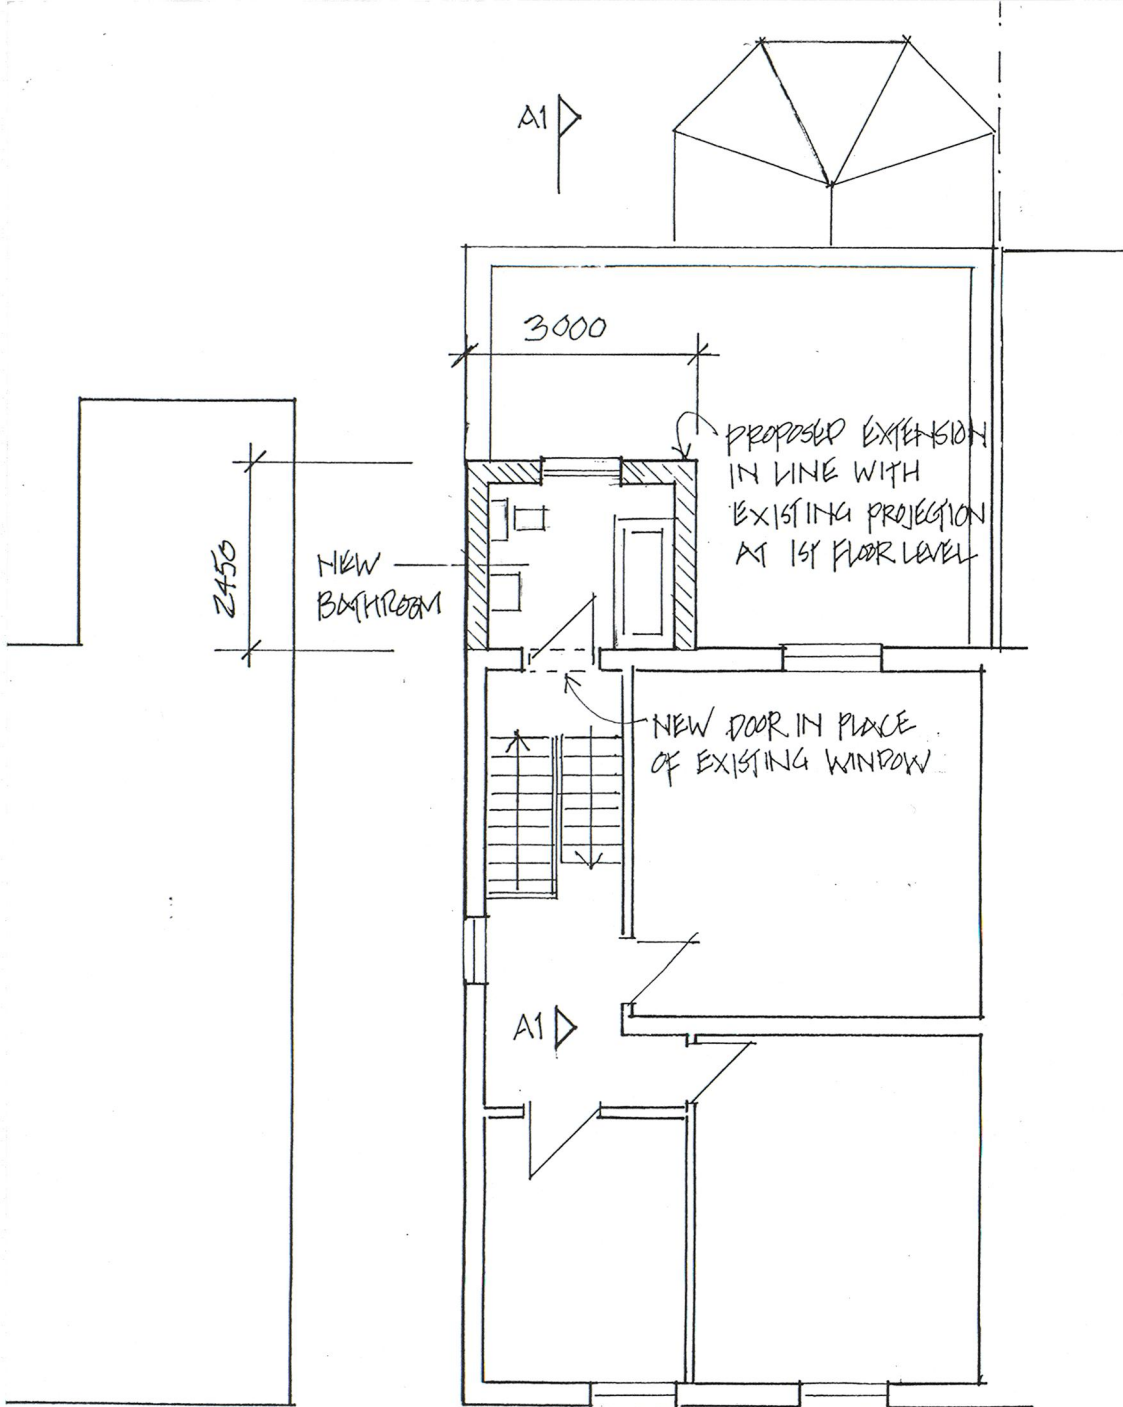


PROPOSED 2ND FLOOR PLAN, REAR ELEVATION & SECTION. SCALE 1:100 @ A2: 0 1.0 2.0 3.0 4.0M

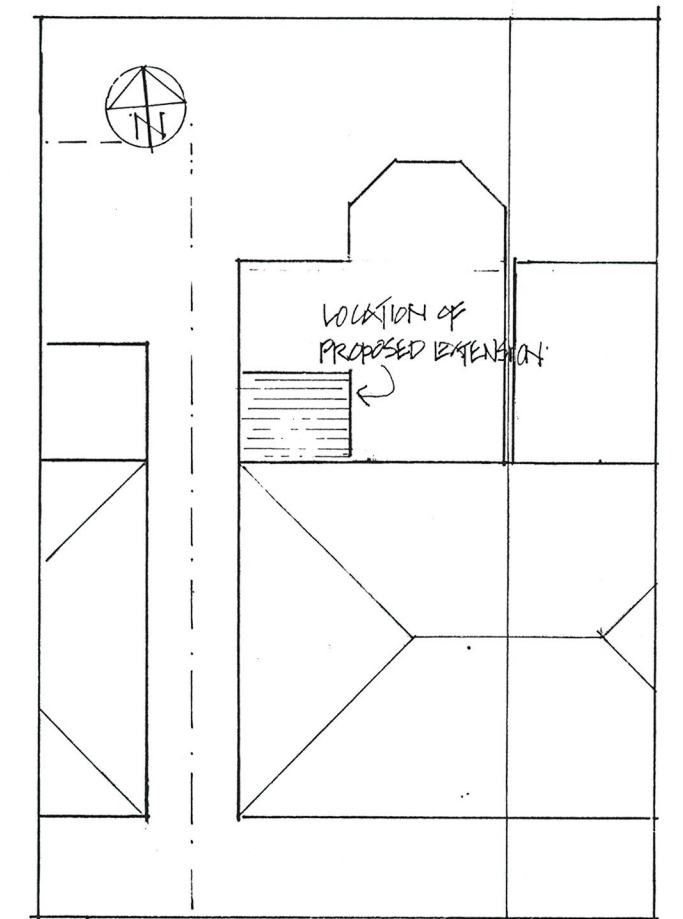


BLOCK PLAN SCALE 1:200 @ A2

0 1.0 2.0 4.0 6.0 8.0M

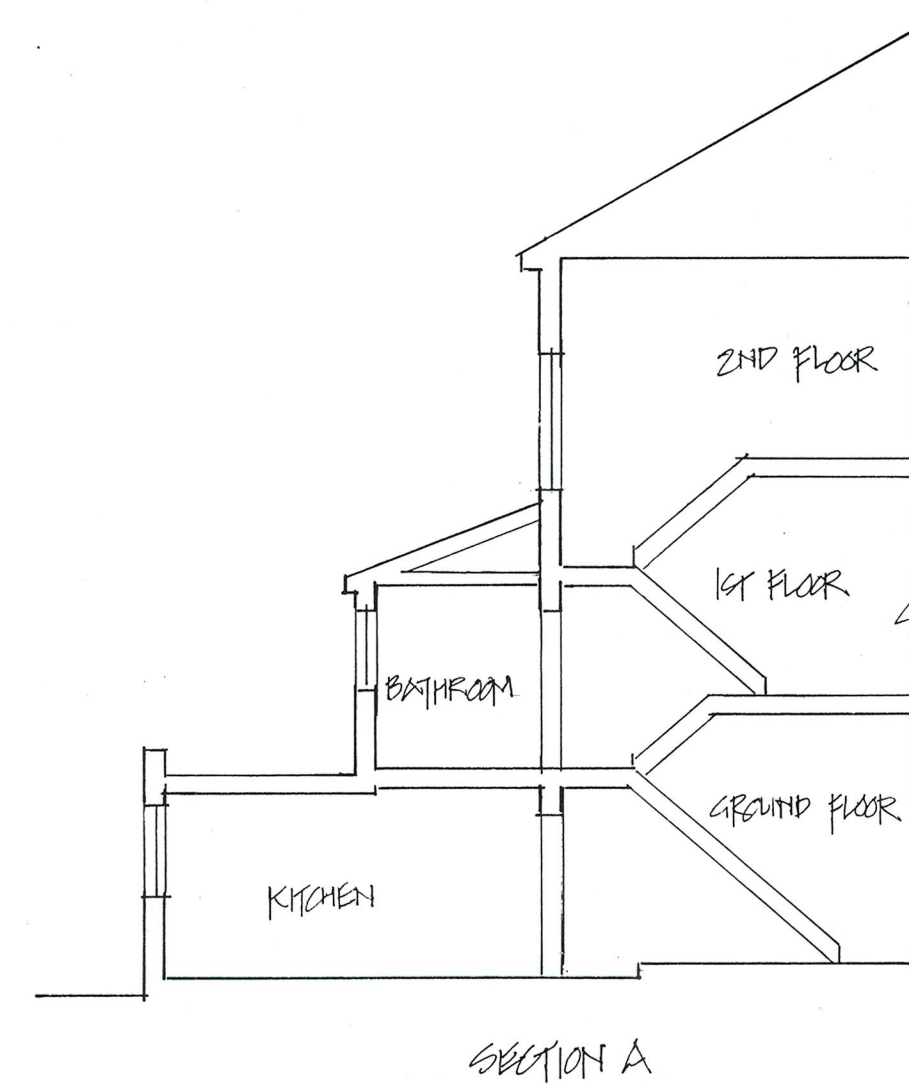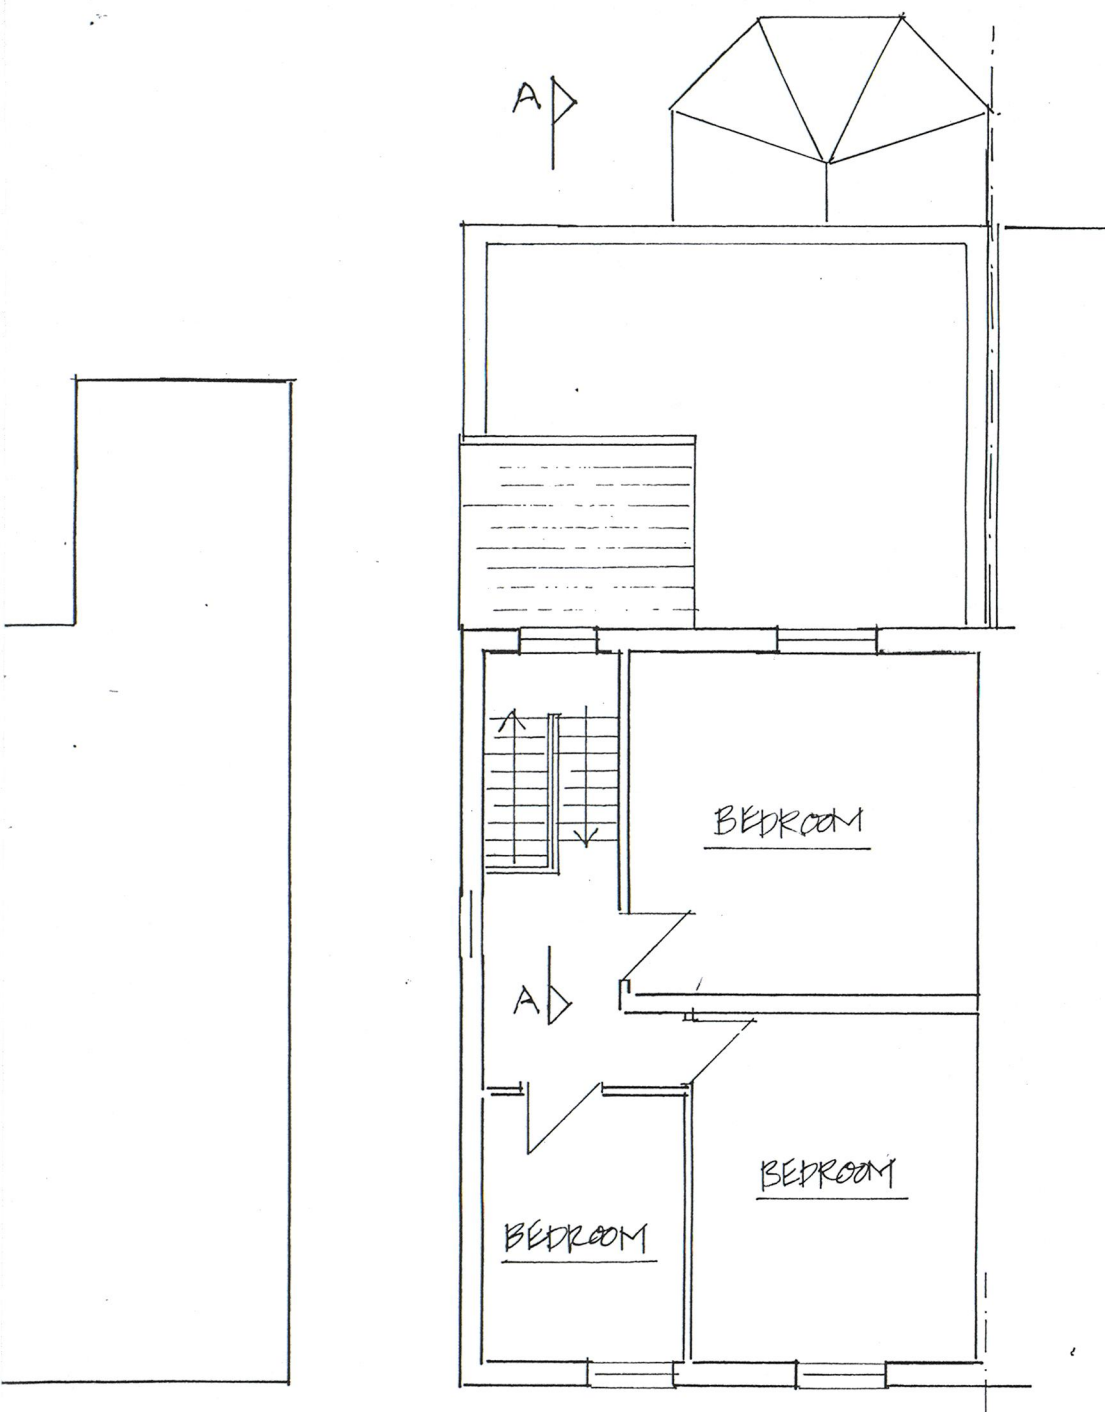

EXISTING 2ND FLOOR PLAN, REAR ELEVATION & SECTION. SCALE 1:100 @ A2

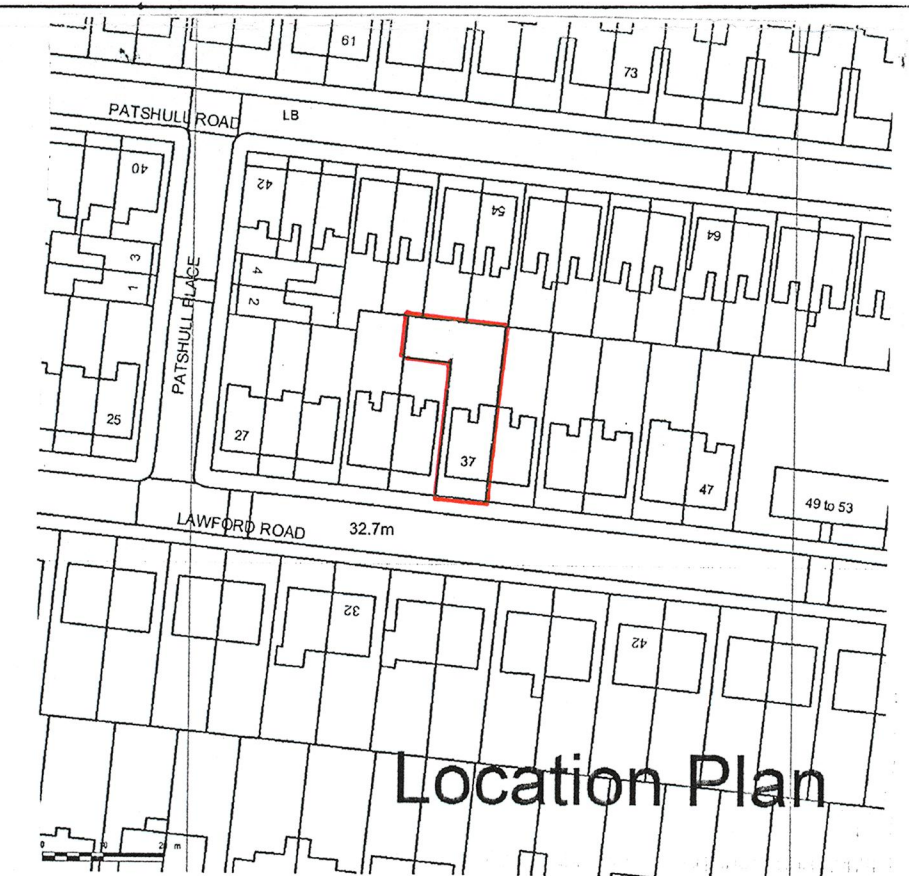

0 5 10 20 30M



SCALE 1:1250 @ A2

PROPOSED EXTENSION TO 2ND FLOOR AT
37 LAWFORD ROAD LONDON NW5 2LG
DRAWING No. 1426/01 DATE: 21 NOV. 2014

CULLINANE STEELE ARCHITECTS
330 HORNSEY ROAD, LONDON N5 5HE