



EAST ELEVATION

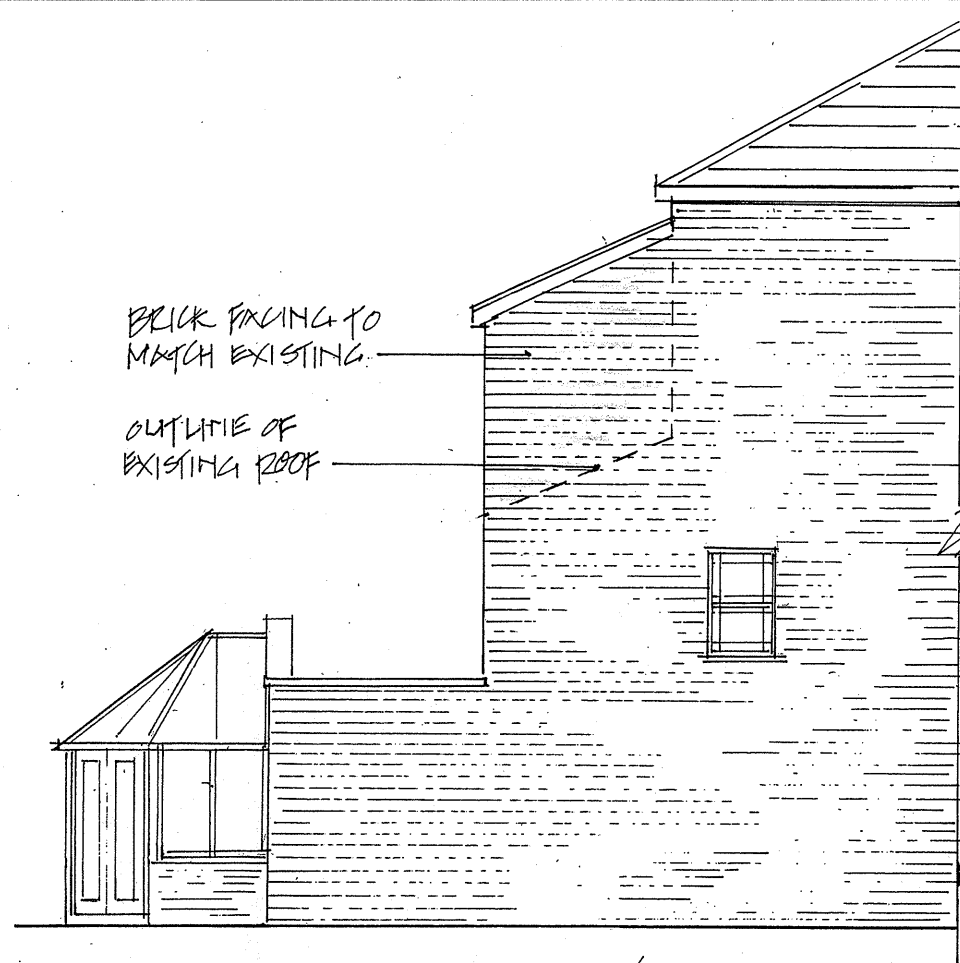


WEST ELEVATION (PARTIAL)

0 1.0 2.0 3.0 4.0M

PROPOSED SIDE ELEVATIONS SCALE 1:100

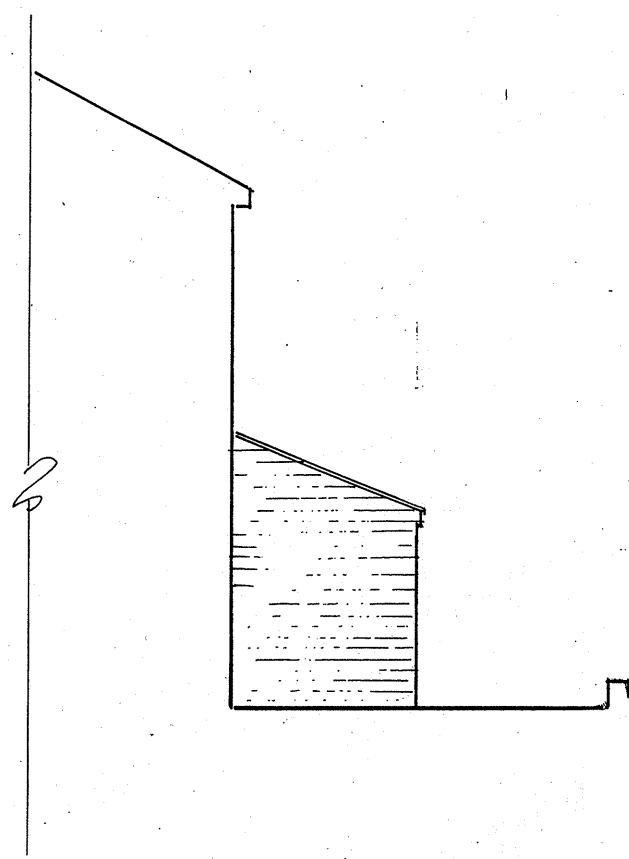

EAST ELEVATION

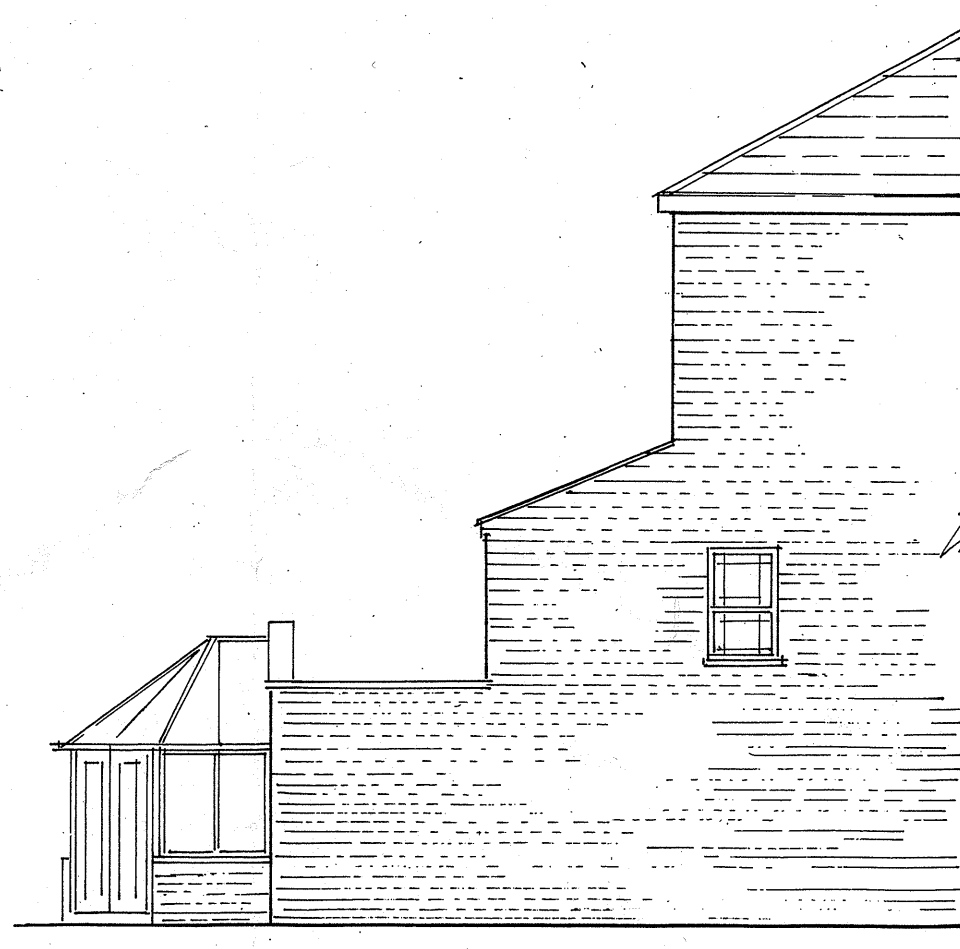

WEST ELEVATION (PARTIAL)

EXISTING SIDE ELEVATIONS SCALE 1:100

PROPOSED EXTENSION TO 2ND FLOOR AT
37 LAWFORD ROAD, LONDON NW5 2LG
DRAWING NO. 1426/02 DATE: 21 NOV. 2014
CULLINANE STEELE ARCHITECTS
330 HORNSEY ROAD, LONDON N7 7HE