

 
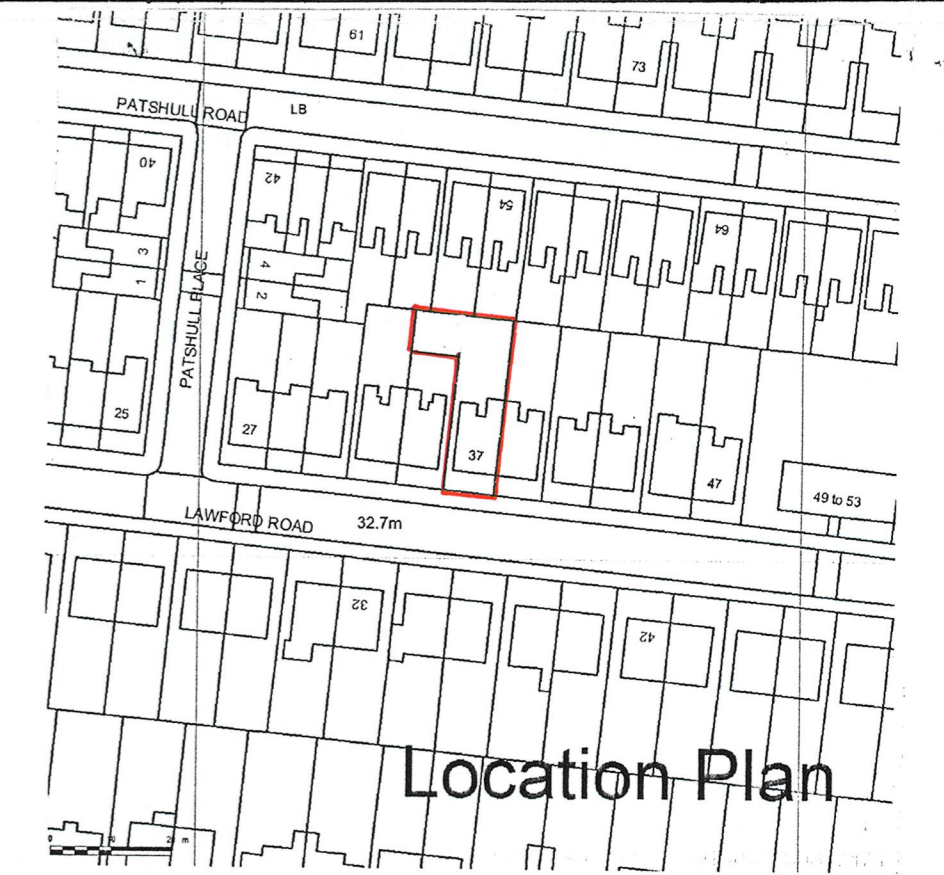


BLOCK PLAN SCALE 1:200 @ A2

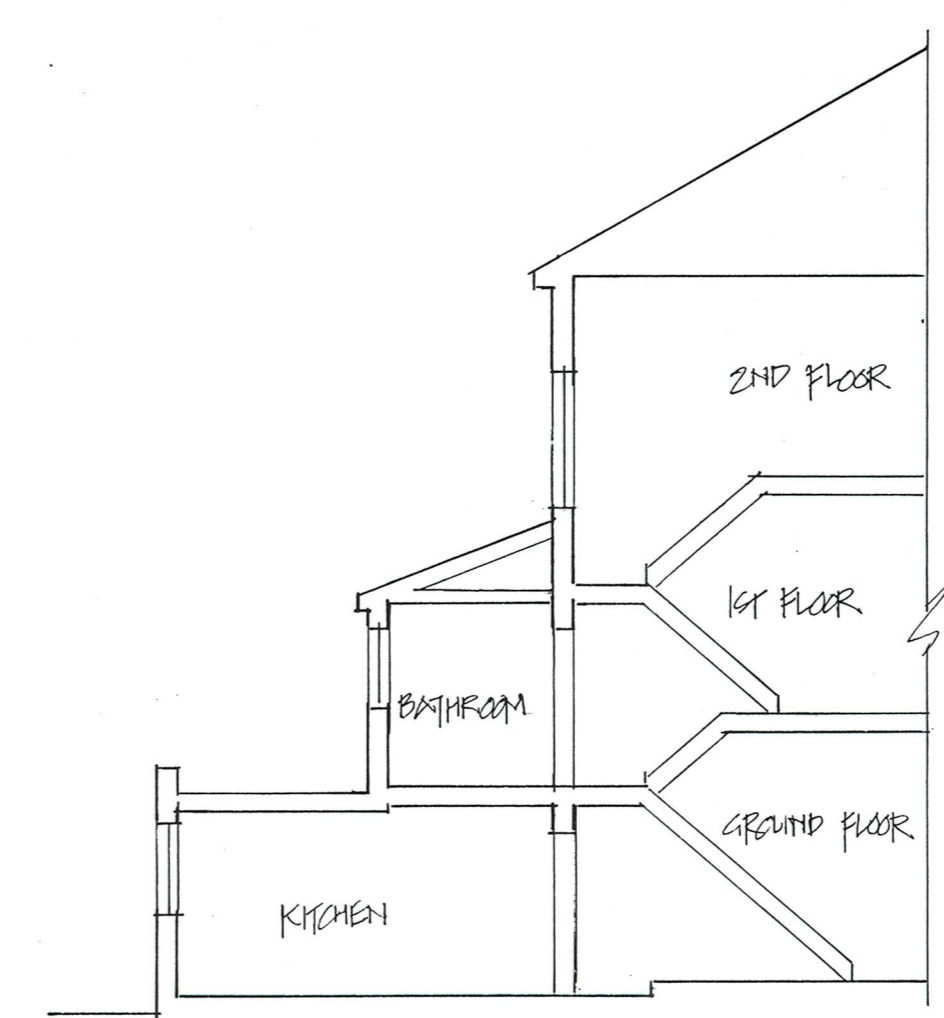

PROPOSED 2ND FLOOR PLAN, REAR ELEVATION & SECTION. SCALE 1:100 @ A2

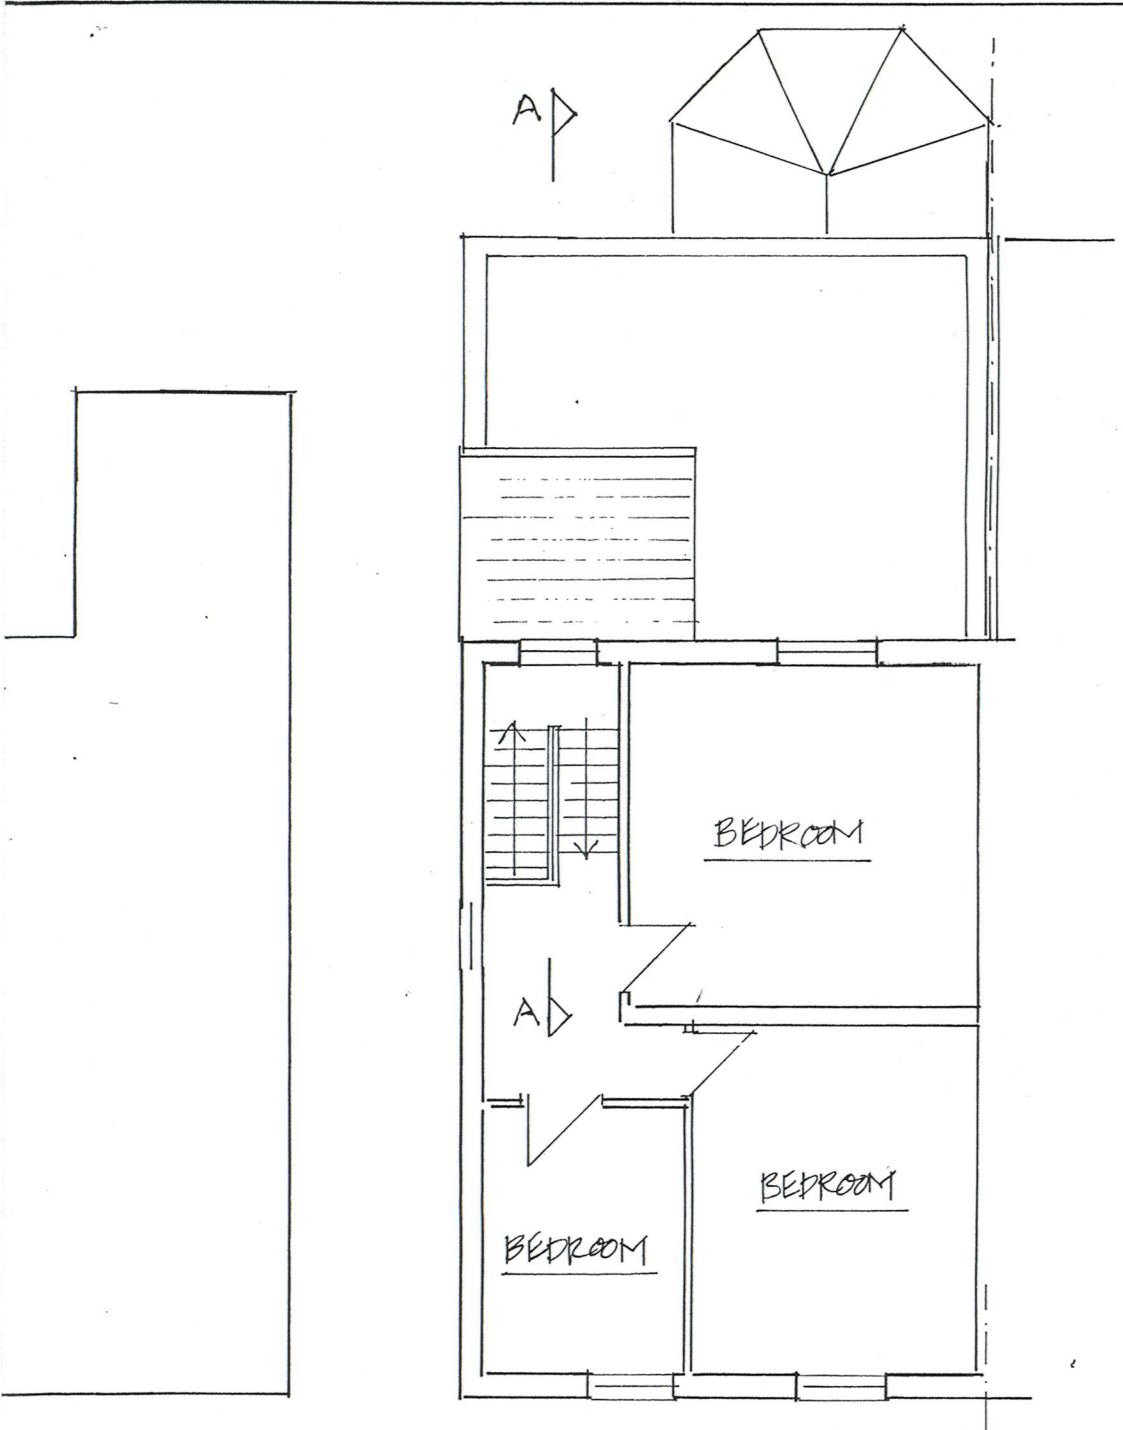

SCALE 1:1250 @ A2

PROPOSED EXTENSION TO 2ND FLOOR AT
 37 LAWFORD ROAD LONDON NW5 2LG
 DRAWING No. 1426/01 DATE: 21 NOV. 2014

CULLINANE STEELE ARCHITECTS
 330 HORNSEY ROAD, LONDON N5 5HE

EXISTING 2ND FLOOR PLAN, REAR ELEVATION & SECTION. SCALE 1:100 @ A2