




Notes:  
 The contractor is to verify all buildings and site dimensions prior to commencement of works or preparation of shop drawings. This drawing and the building works depicted are COPYRIGHT of THE CLIENT and may not be reproduced except by written permission.  
 Use only figured dimensions Do not scale

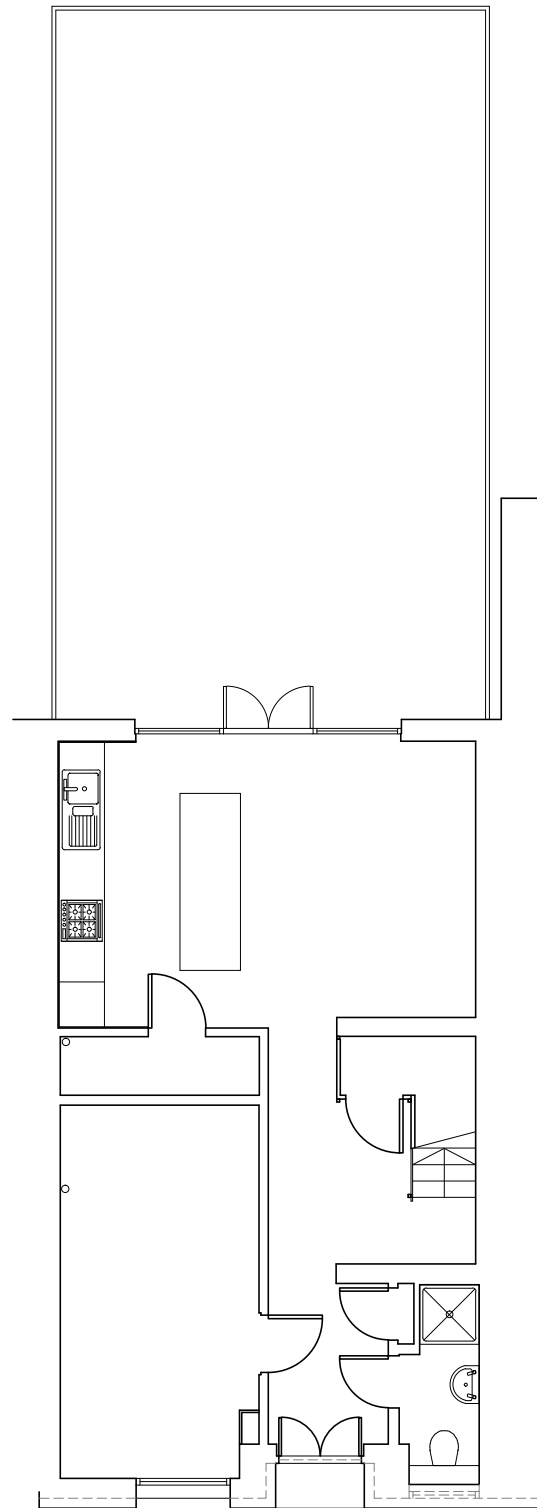


Ground Floor Plan  
As Existing

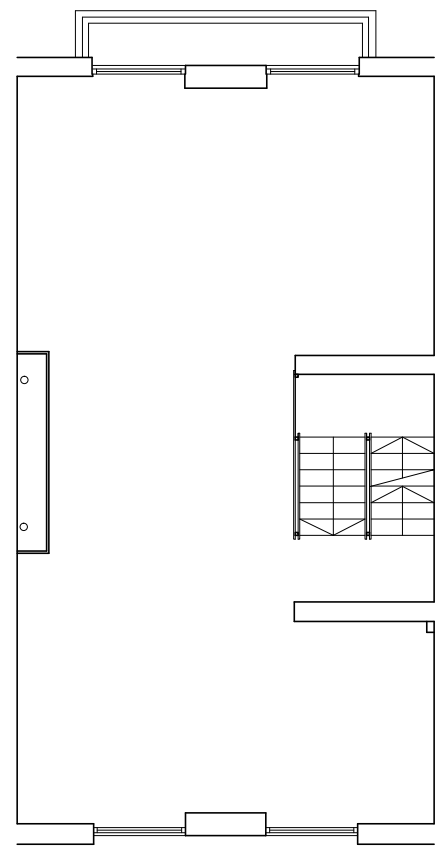

First Floor Plan  
As Existing

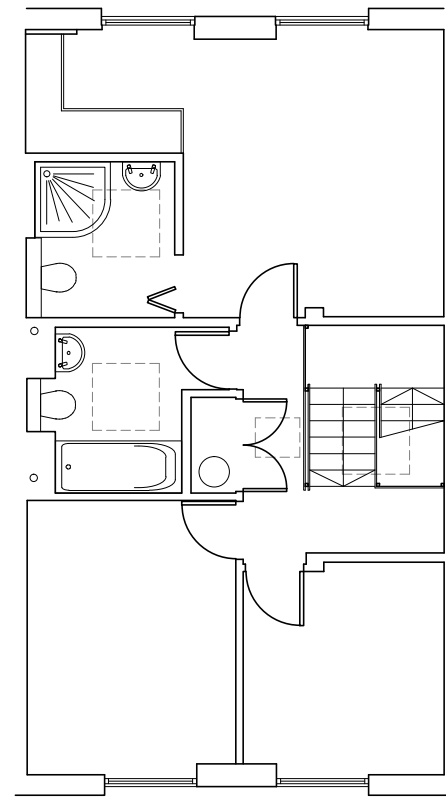

Second Floor Plan  
As Existing

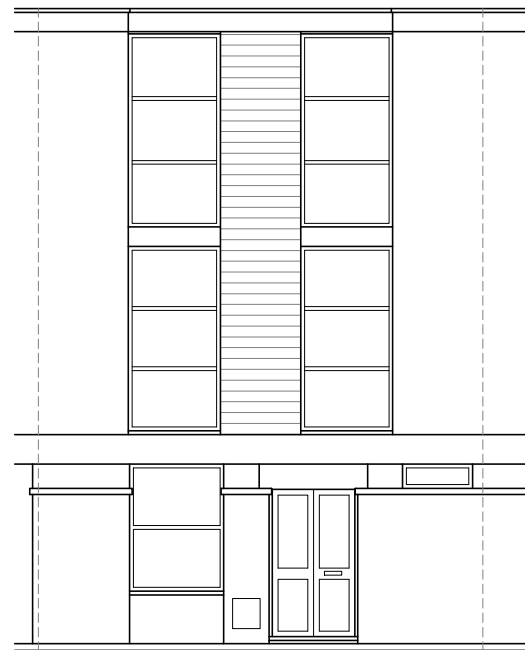

Front Elevation  
As Existing



Rear Elevation  
As Existing



Revision	Date	Description	Checked

**Client:**  
 DERRICK CHOW AND RACHEL BISH

**Property:**  
 13 TOBIN CLOSE  
 LONDON  
 NW3 3DY

**Title:**  
 PLANS AND ELEVATIONS  
 AS EXISTING

<b>Job No:</b> 13TB	<b>Drawn by:</b> TP	<b>Scale:</b> 1:100@A3
<b>Drawing No:</b> 01D	<b>Date:</b> JAN 15	<b>Checked:</b>

19 Meads Street  
 Eastbourne  
 East Sussex  
 BN20 7RG  
 Tel: 01323 725 835  
 Fax: 01323 419 170  
 Email: lakotadesign@openworld.com

